

# SKETCH/AREA TABLE ADDENDUM

SUBJECT	PARCEL ID 2102084		
	CITY	STATE	ZIP
	PERMIT # 8-10-11		
	MARKET AREA		
	APPRAISER NAME SXJ		

PDC #1



Scale: 1" = 12'


AREA CALCULATIONS SUMMARY					
Code	Description	Factor	Net Size	Perimeter	Net Totals
B1	B1	1.00	840	148	840
OP	Open Porch	1.00	240	128	240

AREA CALCULATIONS

# SKETCH/AREA TABLE ADDENDUM

SUBJECT	PARCEL ID 2102084		
	CITY	STATE	ZIP
	PERMIT # 8-10-11		
	MARKET AREA		
	APPRAISER NAME SXJ		

IMPROVEMENTS SKETCH

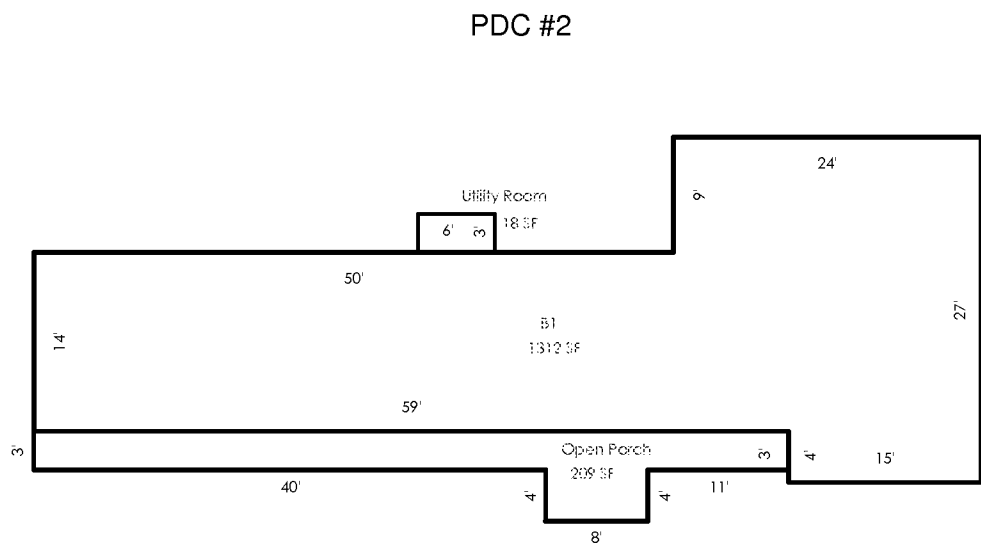

Scale: 1" = 12'


AREA CALCULATIONS

AREA CALCULATIONS SUMMARY					
Code	Description	Factor	Net Size	Perimeter	Net Totals
B1	B1	1.00	1312	202	1312
OP	Open Porch	1.00	209	132	209
UT	Utility Room	1.00	18	18	18


# SKETCH/AREA TABLE ADDENDUM

SUBJECT	PARCEL ID 2102084	
	CITY	STATE ZIP
	PERMIT # 8-10-11	
	MARKET AREA	
	APPRAISER NAME SXJ	

IMPROVEMENTS SKETCH

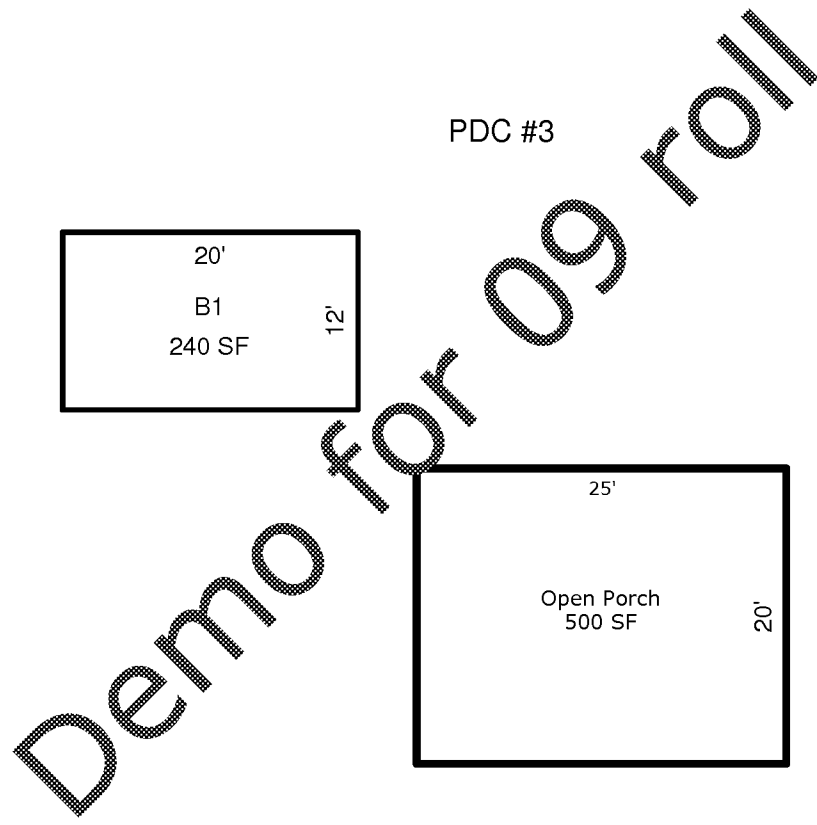


Scale: 1" = 12'

AREA CALCULATIONS

AREA CALCULATIONS SUMMARY					
Code	Description	Factor	Net Size	Perimeter	Net Totals
B1	B1	1.00	240	64	240
OP	Open Porch	1.00	500	90	500


# SKETCH/AREA TABLE ADDENDUM

SUBJECT	PARCEL ID 2102084		
	CITY	STATE	ZIP
	PERMIT # 8-10-11		
	MARKET AREA		
	APPRAISER NAME SXJ		

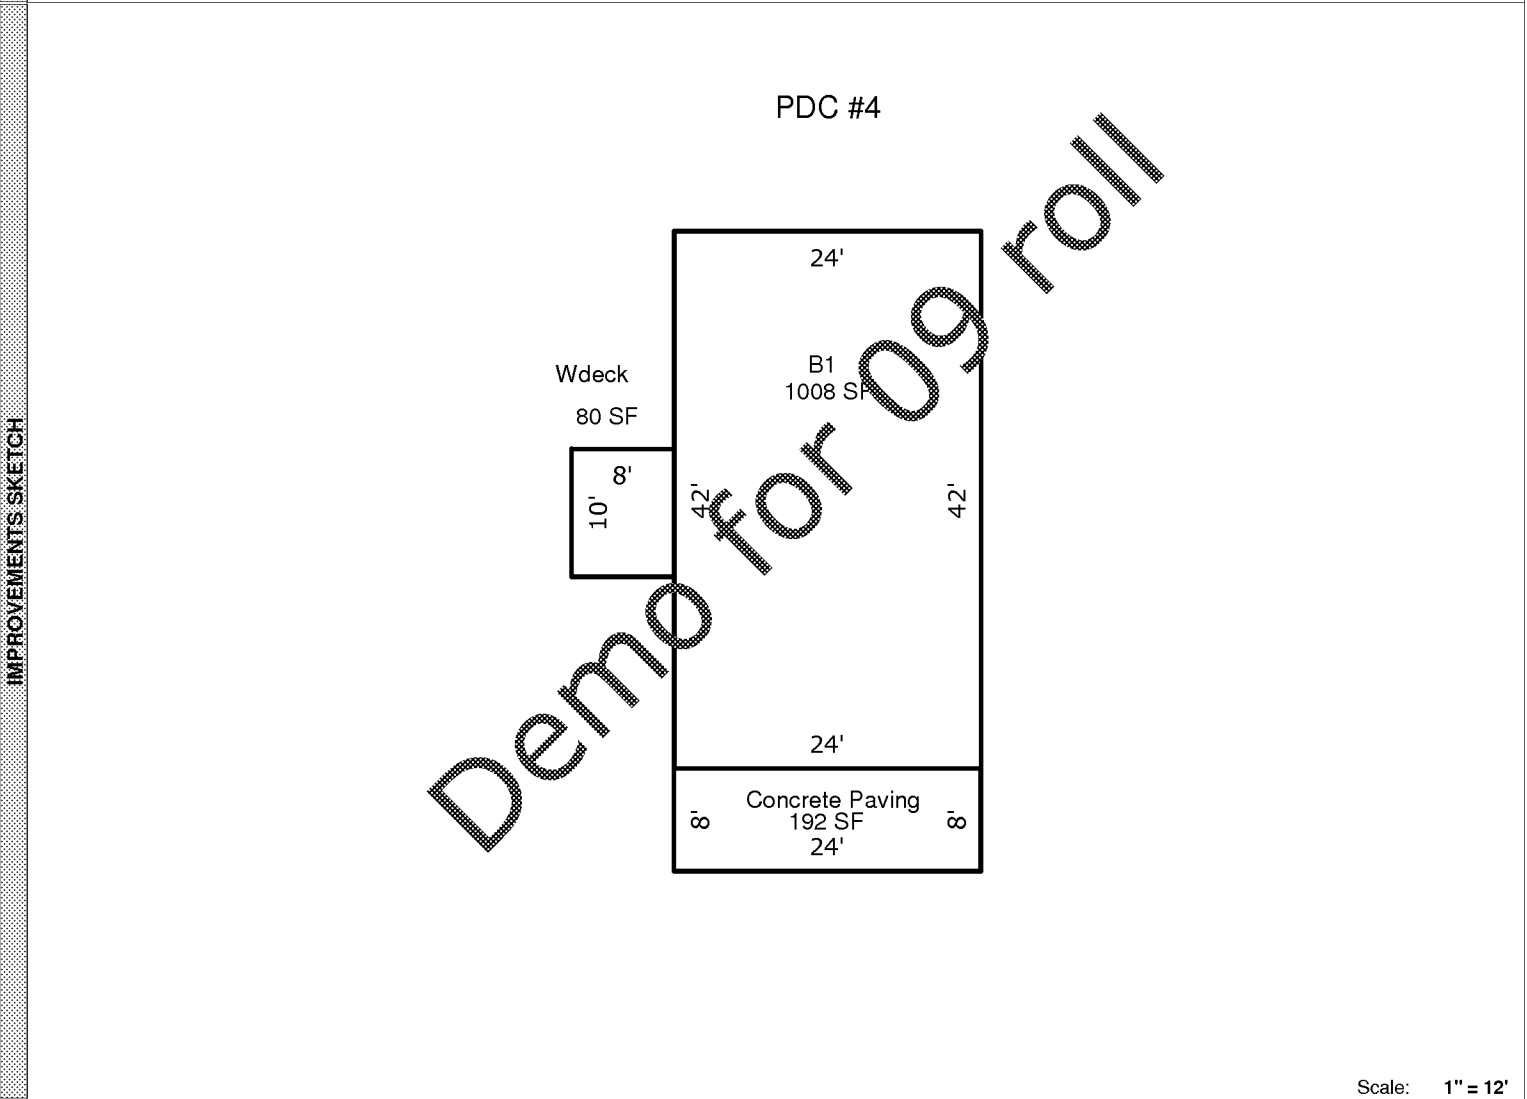

Scale: 1" = 12'

AREA CALCULATIONS SUMMARY					
Code	Description	Factor	Net Size	Perimeter	Net Totals
B1	B1	1.00	1008	132	1008
PAVCO	Concrete Paving	1.00	192	64	192
WDECK	Wood Deck	1.00	80	36	80