


SKETCH/AREA TABLE ADDENDUM

SUBJECT	PARCEL ID 2110033		
	CITY	STATE	ZIP
	PERMIT # 8-24-11		
	MARKET AREA		
	APPRAISER NAME SXJ		

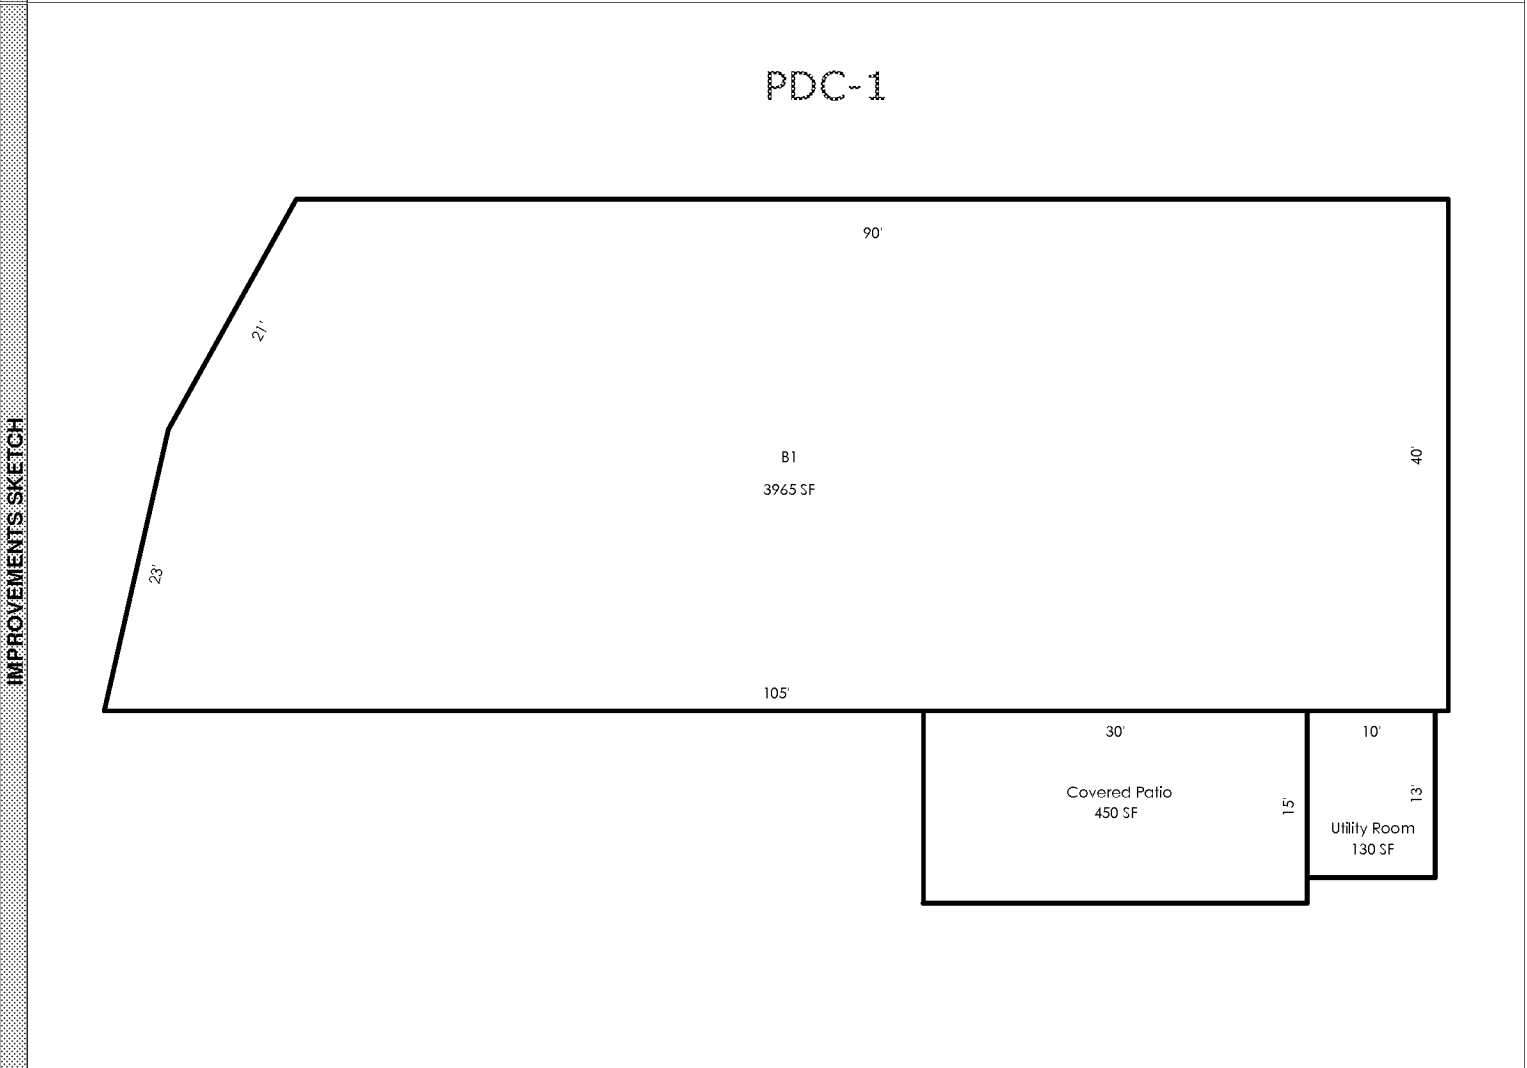


Scale: 1" = 12'

AREA CALCULATIONS SUMMARY					
Code	Description	Factor	Net Size	Perimeter	Net Totals
B1	B1	1.00	3965	278	3965
UT	Utility Room	1.00	130	46	130
CVPRT	Covered Patio	1.00	450	90	450

SKETCH/AREA TABLE ADDENDUM

SUBJECT	PARCEL ID 2110033		
	CITY	STATE	ZIP
	PERMIT # 8-24-11		
	MARKET AREA		
	APPRAISER NAME SXJ		

PDC-2

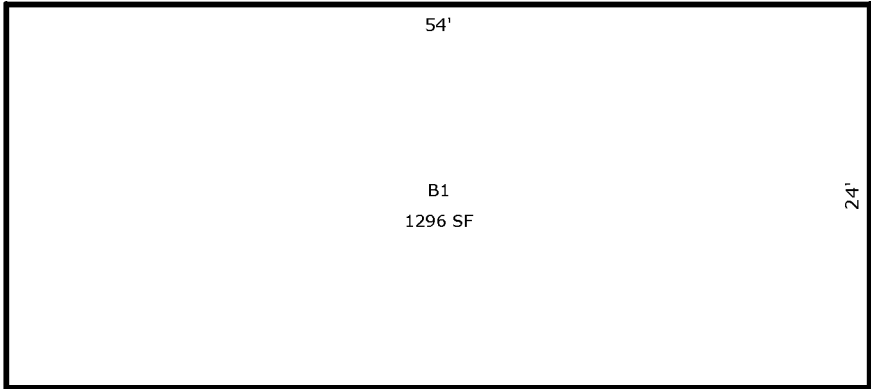


Scale: 1" = 12'

AREA CALCULATIONS	AREA CALCULATIONS SUMMARY					
	Code	Description	Factor	Net Size	Perimeter	Net Totals
	B1	B1	1.00	1296	156	1296

SKETCH/AREA TABLE ADDENDUM

SUBJECT	PARCEL ID 2110033		
	CITY	STATE	ZIP
	PERMIT # 8-24-11		
	MARKET AREA		
	APPRAISER NAME SXJ		

IMPROVEMENTS SKETCH

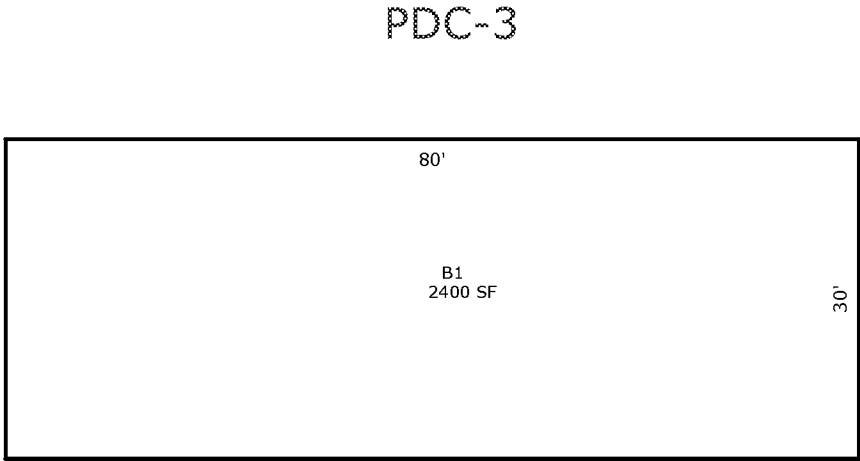

Scale: **1" = 12'**

AREA CALCULATIONS

AREA CALCULATIONS SUMMARY					
Code	Description	Factor	Net Size	Perimeter	Net Totals
B1	B1	1.00	2400	220	2400
