


SKETCH/AREA TABLE ADDENDUM

| | | | | |
|---------|---------------------------|--------|---------------|-----|
| SUBJECT | PARCEL ID 2202770 | | | |
| | CITY | COUNTY | STATE | ZIP |
| | PERMIT # 09/14/11 | | | |
| | MARKET AREA | | ADDRESS | |
| | APPRAISER NAME DLT | | BRANCH OFFICE | |

IMPROVEMENTS SKETCH

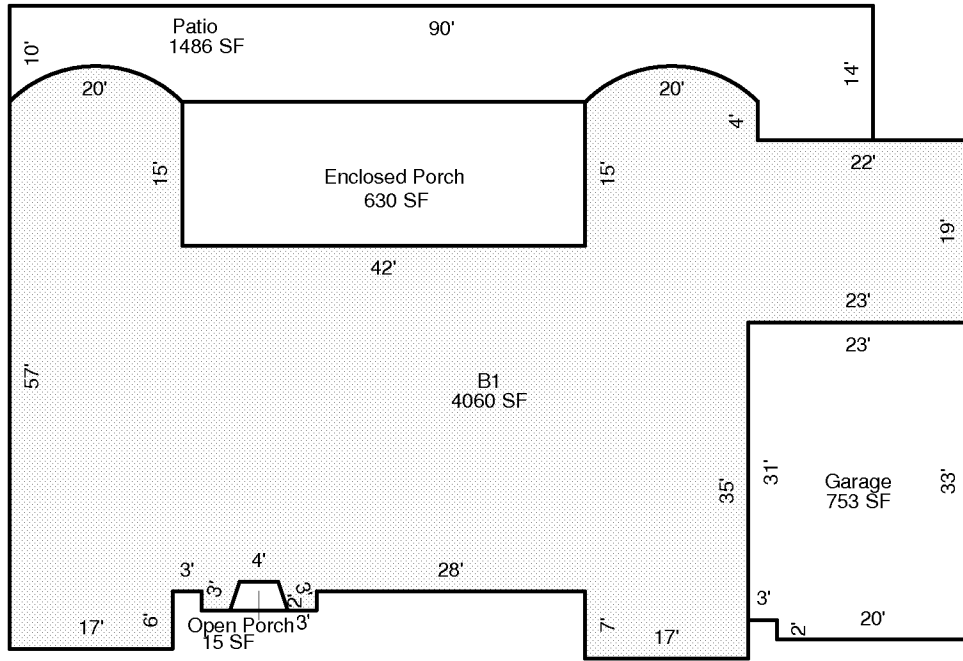

Scale: 1" = 12'

AREA CALCULATIONS

AREA CALCULATIONS SUMMARY

| Code | Description | Factor | Net Size | Perimeter | Net Totals |
|------|----------------|--------|----------|-----------|------------|
| B1 | B1 | 1.00 | 4060 | 370 | 4060 |
| GA | Garage | 1.00 | 753 | 112 | 753 |
| EP | Enclosed Porch | 1.00 | 630 | 114 | 630 |
| OP | Open Porch | 1.00 | 15 | 16 | 15 |
| PT | Patio | 1.00 | 1486 | 242 | 1486 |

Comment Table 1

| |
|--|
| |
|--|

Comment Table 2


Comment Table 3

| | |
|--|--|
| | |
|--|--|

SKETCH/AREA TABLE ADDENDUM

| | | | | |
|---------|---------------------------|--------|---------------|-----|
| SUBJECT | PARCEL ID 2202770 | | | |
| | CITY | COUNTY | STATE | ZIP |
| | PERMIT # 09/14/11 | | | |
| | MARKET AREA | | ADDRESS | |
| | APPRAISER NAME DLT | | BRANCH OFFICE | |

IMPROVEMENTS SKETCH

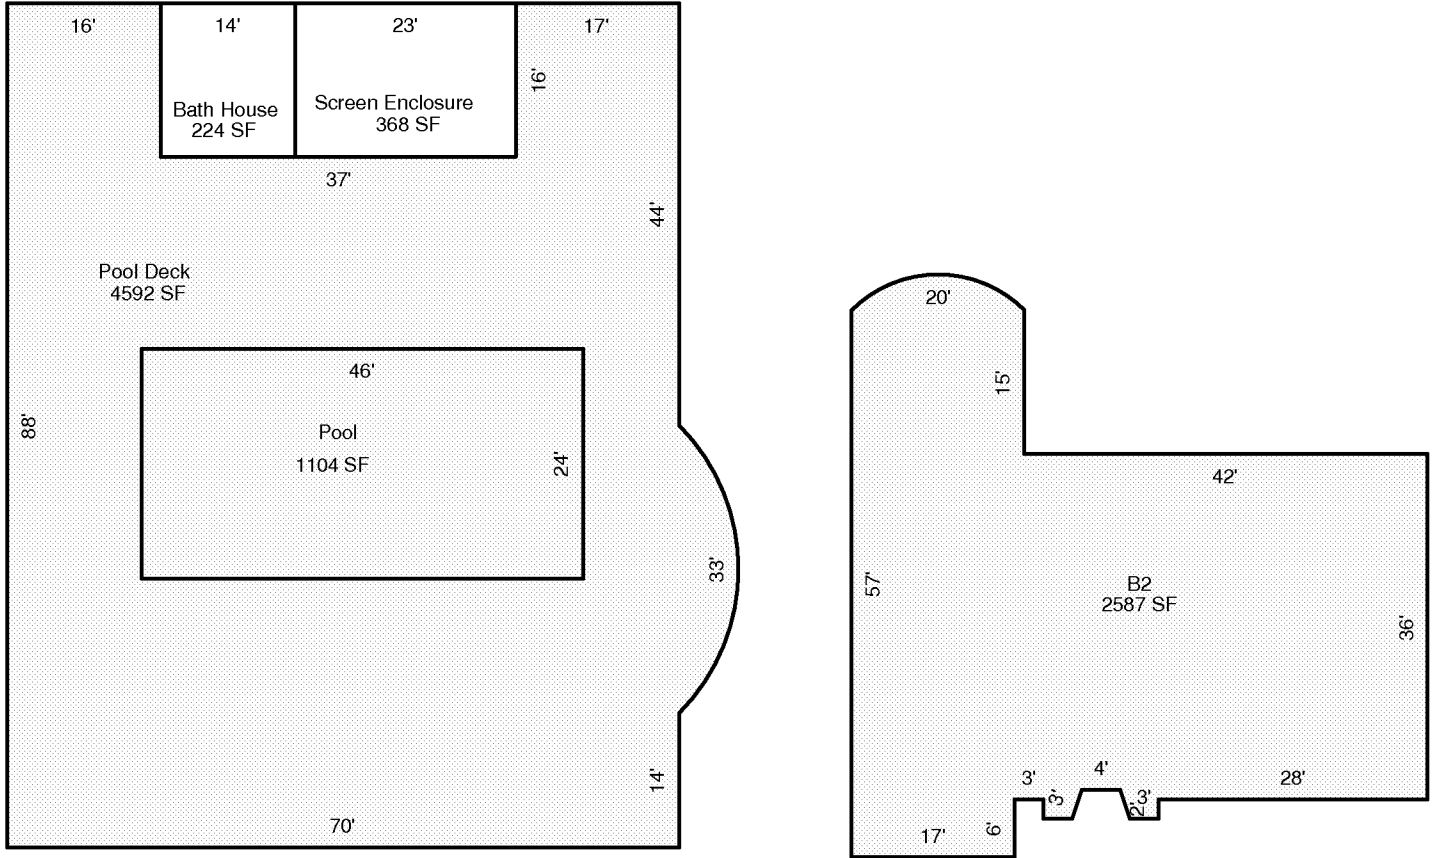

Scale: 1" = 12'

AREA CALCULATIONS

AREA CALCULATIONS SUMMARY

| Code | Description | Factor | Net Size | Perimeter | Net Totals |
|--------|------------------|--------|----------|-----------|------------|
| B2 | B2 | 1.00 | 2587 | 244 | 2587 |
| BATHH | Bath House | 1.00 | 224 | 60 | 224 |
| PDECK | Pool Deck | 1.00 | 4592 | 351 | 4592 |
| POOL | Pool | 1.00 | 1104 | 140 | 1104 |
| SCREEN | Screen Enclosure | 1.00 | 368 | 78 | 368 |

Comment Table 1

| | |
|--|--|
| | |
|--|--|

Comment Table 2


Comment Table 3

| | |
|--|--|
| | |
|--|--|

SKETCH/AREA TABLE ADDENDUM

| | | | | |
|---------|---------------------------|--------|---------------|-----|
| SUBJECT | PARCEL ID 2202770 | | | |
| | CITY | COUNTY | STATE | ZIP |
| | PERMIT # 09/14/11 | | | |
| | MARKET AREA | | ADDRESS | |
| | APPRAISER NAME DLT | | BRANCH OFFICE | |

IMPROVEMENTS SKETCH

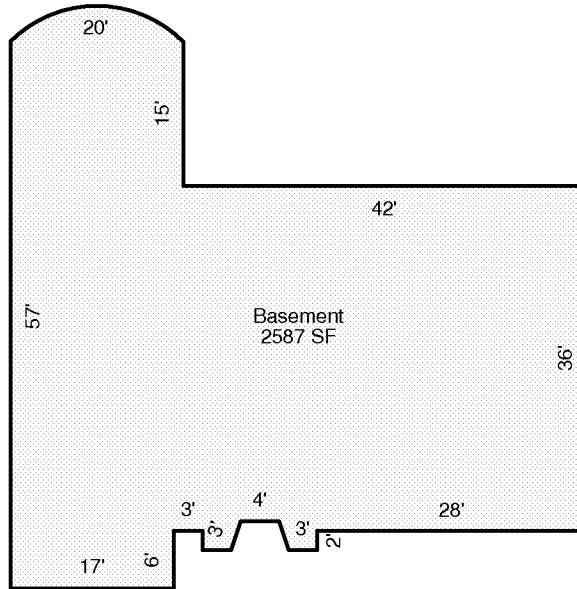

Scale: 1" = 12'

AREA CALCULATIONS

AREA CALCULATIONS SUMMARY

| Code | Description | Factor | Net Size | Perimeter | Net Totals |
|------|-------------|--------|----------|-----------|------------|
| BM | Basement | 1.00 | 2587 | 244 | 2587 |

Comment Table 1

| | |
|-----------------|-----------------|
| | |
| Comment Table 2 | Comment Table 3 |
| | |