


SKETCH/AREA TABLE ADDENDUM

SUBJECT	PARCEL ID 2205887		
	CITY	STATE	ZIP
	PERMIT # 9-14-11		
	MARKET AREA		
	APPRAISER NAME SXJ		

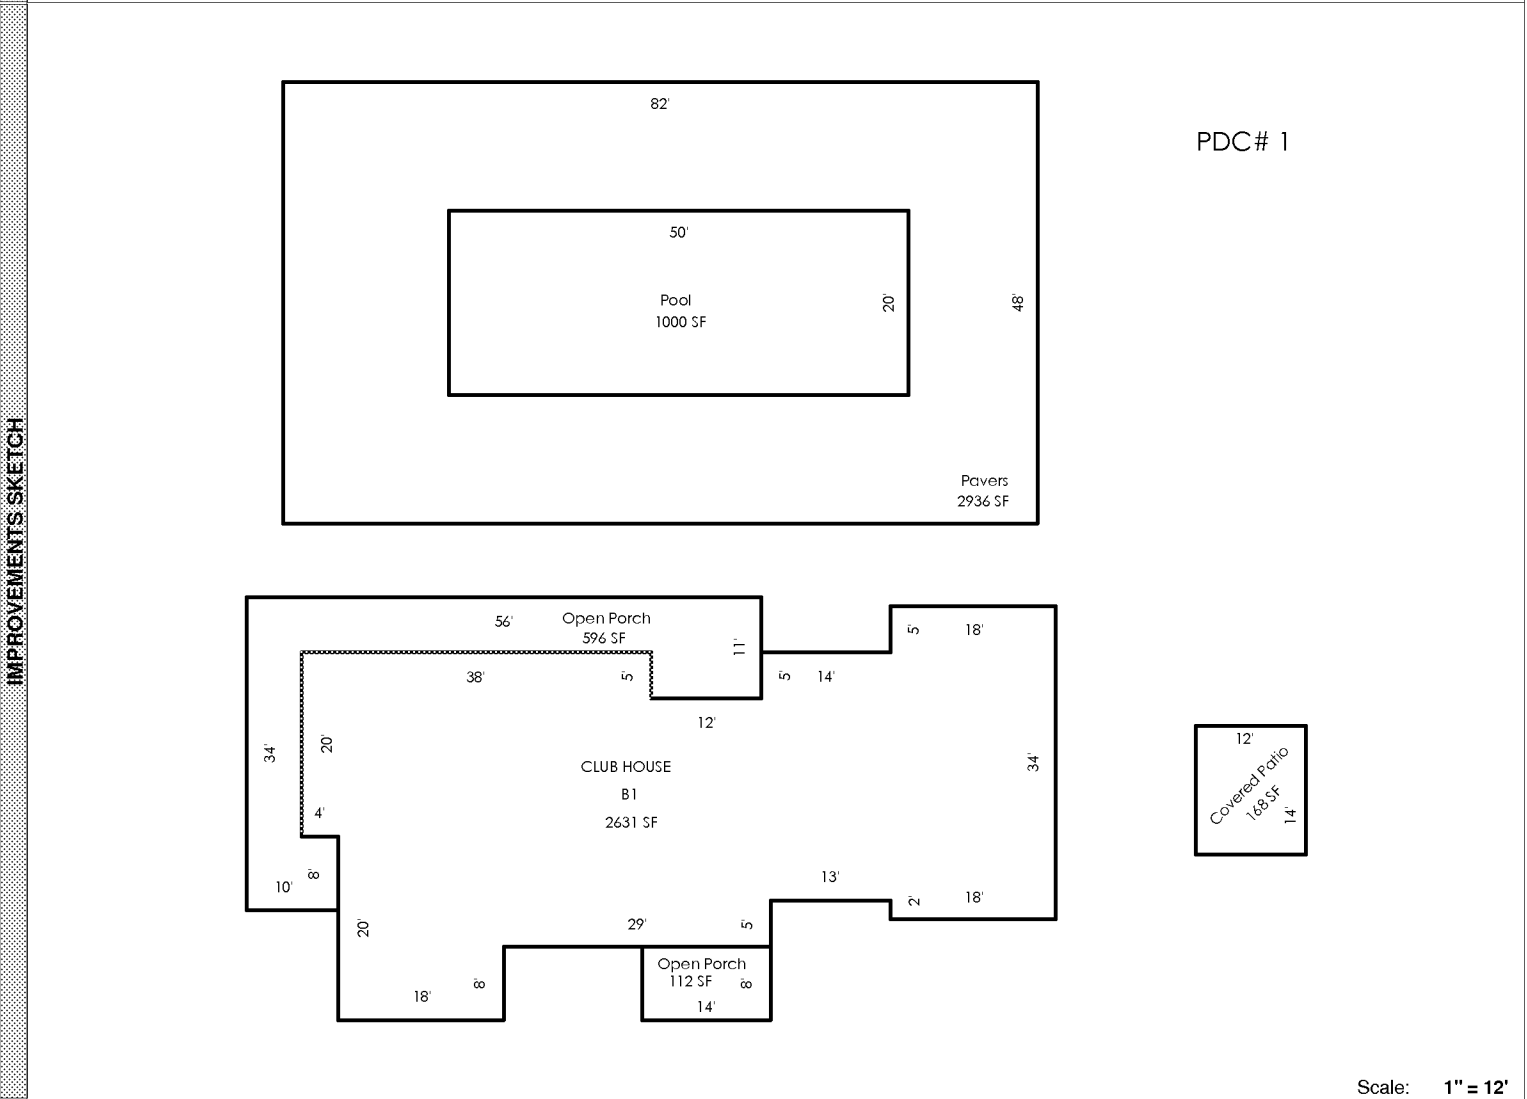

Scale: 1" = 12'


	AREA CALCULATIONS SUMMARY					Comment Table 1	
Code	Description	Factor	Net Size	Perimeter	Net Totals		
B1	B1	1.00	2631	268	2631		
OP	Open Porch	1.00	112	44			
	Open Porch	1.00	596	198	708		
CVPRT	Covered Patio	1.00	168	52	168		
PAVST	Pavers	1.00	2936	260	2936		
POOL	Pool	1.00	1000	140	1000		
						Comment Table 2	Comment Table 3

SKETCH/AREA TABLE ADDENDUM

SUBJECT	PARCEL ID 2205887
CITY	STATE
PERMIT # 9-14-11	ZIP
MARKET AREA	
APPRAISER NAME SXJ	

PDC# 2
BLDG # 10

IMPROVEMENTS SKETCH

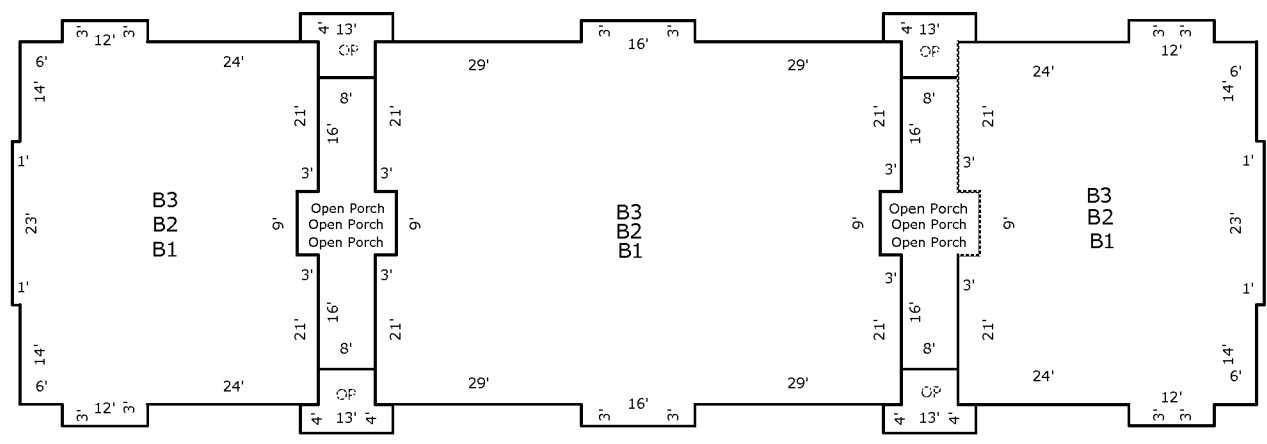

Scale: 1" = 12'

AREA CALCULATIONS

AREA CALCULATIONS SUMMARY					
Code	Description	Factor	Net Size	Perimeter	Net Totals
B1	B1	1.00	2210	206	
	B1	1.00	3816	274	
	B1	1.00	2210	206	8236
B2	B2	1.00	2210	206	
	B2	1.00	2210	206	
	B2	1.00	3816	274	8236
B3	B3	1.00	2210	206	
	B3	1.00	2210	206	
	B3	1.00	3816	274	8236
OP	Open Porch	1.00	566	166	
	Open Porch	1.00	382	110	
	Open Porch	1.00	382	110	
	Open Porch	1.00	382	110	
	Open Porch	1.00	382	110	
	Open Porch	1.00	566	166	2660


Comment Table 1	
Comment Table 2	Comment Table 3

SKETCH/AREA TABLE ADDENDUM

SUBJECT	PARCEL ID 2205887		
	CITY	STATE	ZIP
	PERMIT # 9-14-11		
	MARKET AREA		
	APPRAISER NAME SXJ		

PDC # 3
BLOG # 12

IMPROVEMENTS SKETCH

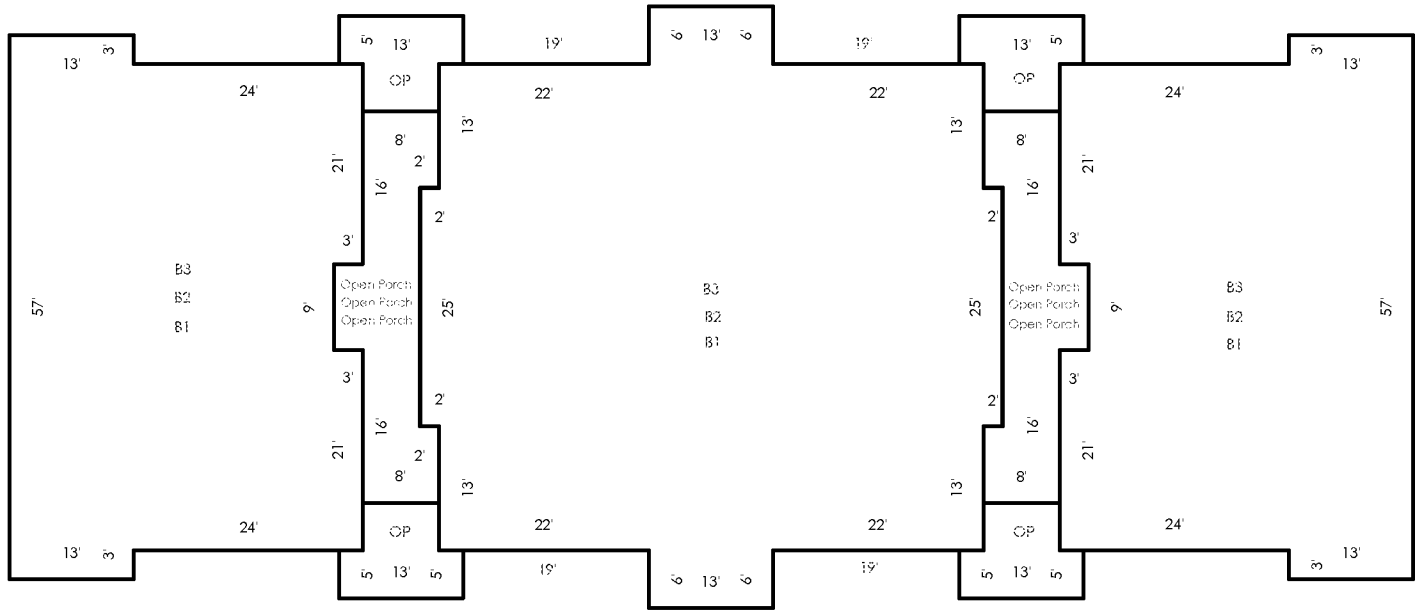

Scale: 1" = 12'

AREA CALCULATIONS

AREA CALCULATIONS SUMMARY					
Code	Description	Factor	Net Size	Perimeter	Net Totals
B1	B1	1.00	1938	194	
	B1	1.00	3163	248	
	B1	1.00	1938	194	7039
B2	B2	1.00	1938	194	
	B2	1.00	3163	248	
	B2	1.00	1938	194	7039
B3	B3	1.00	1938	194	
	B3	1.00	3163	248	
	B3	1.00	1938	194	7039
OP	Open Porch	1.00	515	168	
	Open Porch	1.00	305	108	
	Open Porch	1.00	305	108	
	Open Porch	1.00	515	168	
	Open Porch	1.00	305	108	
	Open Porch	1.00	305	108	2251


Comment Table 1	
Comment Table 2	Comment Table 3

SKETCH/AREA TABLE ADDENDUM

SUBJECT	PARCEL ID 2205887		
	CITY	STATE	ZIP
	PERMIT # 9-14-11		
	MARKET AREA		
	APPRAISER NAME SXJ		

PDC# 4
BLDG # 13

IMPROVEMENTS SKETCH

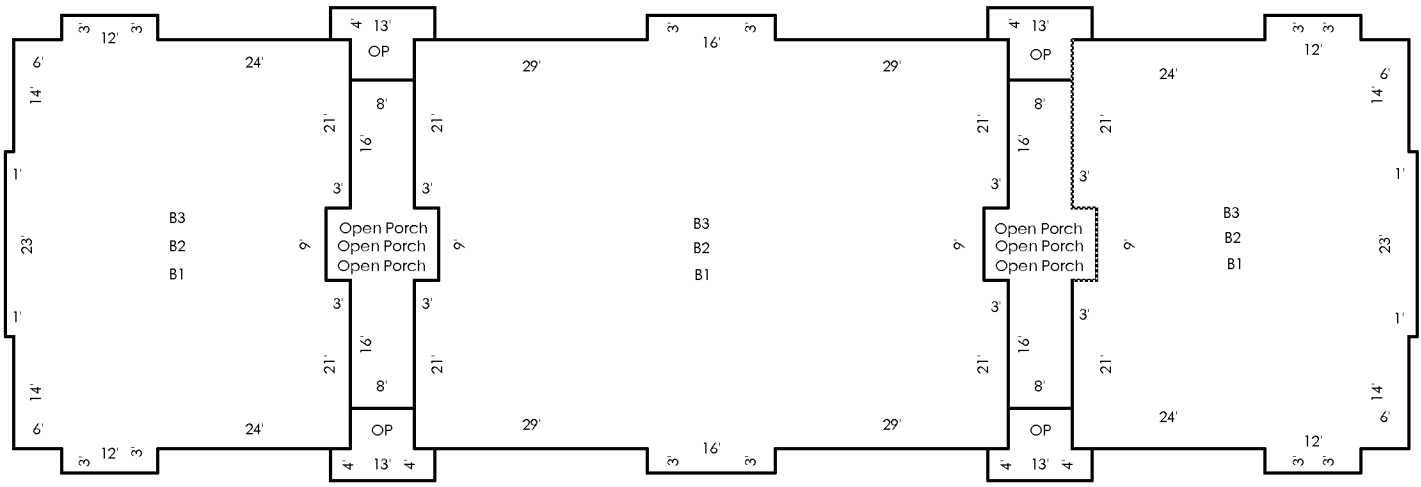

Scale: 1" = 12'

AREA CALCULATIONS

AREA CALCULATIONS SUMMARY

Code	Description	Factor	Net Size	Perimeter	Net Totals
B1	B1	1.00	2210	206	
	B1	1.00	3816	274	
	B1	1.00	2210	206	8236
B2	B2	1.00	2210	206	
	B2	1.00	2210	206	
	B2	1.00	3816	274	8236
B3	B3	1.00	2210	206	
	B3	1.00	2210	206	
	B3	1.00	3816	274	8236
OP	Open Porch	1.00	566	166	
	Open Porch	1.00	382	110	
	Open Porch	1.00	382	110	
	Open Porch	1.00	382	110	
	Open Porch	1.00	382	110	
	Open Porch	1.00	566	166	2660


Comment Table 1	
Comment Table 2	Comment Table 3

SKETCH/AREA TABLE ADDENDUM

SUBJECT	PARCEL ID 2205887		
	CITY	STATE	ZIP
	PERMIT # 9-14-11		
	MARKET AREA		
	APPRAISER NAME SXJ		

PDC# 5
BLDG # 14

IMPROVEMENTS SKETCH

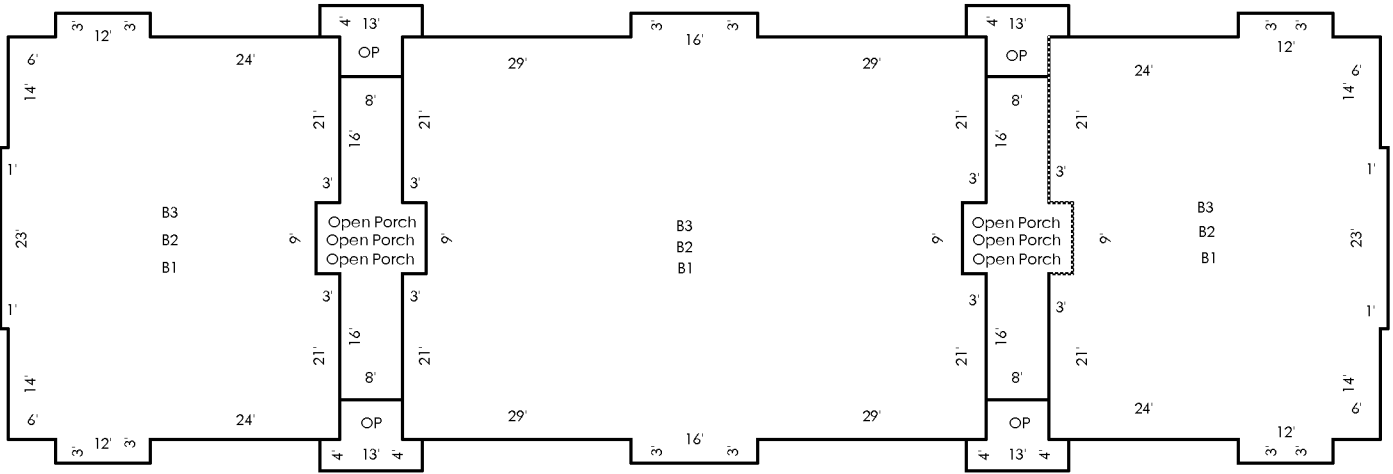

Scale: 1" = 12'

AREA CALCULATIONS

AREA CALCULATIONS SUMMARY

Code	Description	Factor	Net Size	Perimeter	Net Totals
B1	B1	1.00	2210	206	
	B1	1.00	3816	274	
	B1	1.00	2210	206	8236
B2	B2	1.00	2210	206	
	B2	1.00	2210	206	
	B2	1.00	3816	274	8236
B3	B3	1.00	2210	206	
	B3	1.00	2210	206	
	B3	1.00	3816	274	8236
OP	Open Porch	1.00	566	166	
	Open Porch	1.00	382	110	
	Open Porch	1.00	382	110	
	Open Porch	1.00	382	110	
	Open Porch	1.00	382	110	
	Open Porch	1.00	566	166	2660


Comment Table 1	
Comment Table 2	Comment Table 3

SKETCH/AREA TABLE ADDENDUM

SUBJECT	PARCEL ID 2205887		
	CITY	STATE	ZIP
	PERMIT # 9-14-11		
	MARKET AREA		
	APPRAISER NAME SXJ		

PDC# 6
BLDG # 15

IMPROVEMENTS SKETCH

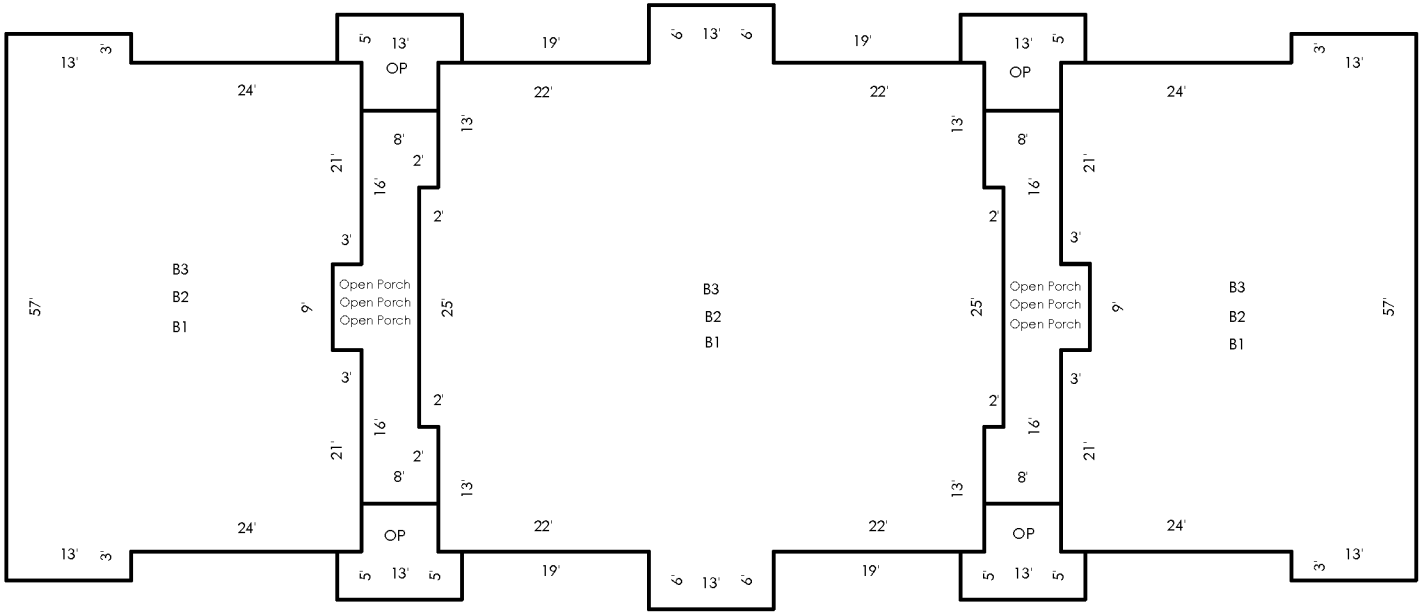

Scale: 1" = 12'

AREA CALCULATIONS

AREA CALCULATIONS SUMMARY


Code	Description	Factor	Net Size	Perimeter	Net Totals
B1	B1	1.00	1938	194	
	B1	1.00	3163	248	
	B1	1.00	1938	194	7039
B2	B2	1.00	1938	194	
	B2	1.00	3163	248	
	B2	1.00	1938	194	7039
B3	B3	1.00	1938	194	
	B3	1.00	3163	248	
	B3	1.00	1938	194	7039
OP	Open Porch	1.00	515	168	
	Open Porch	1.00	305	108	
	Open Porch	1.00	305	108	
	Open Porch	1.00	515	168	
	Open Porch	1.00	305	108	
	Open Porch	1.00	305	108	2251

Comment Table 1	
Comment Table 2	Comment Table 3

SKETCH/AREA TABLE ADDENDUM

SUBJECT	PARCEL ID 2205887		
	CITY	STATE	ZIP
	PERMIT # 9-14-11		
	MARKET AREA		
	APPRAISER NAME SXJ		

PDC# 7
BLDG # 16

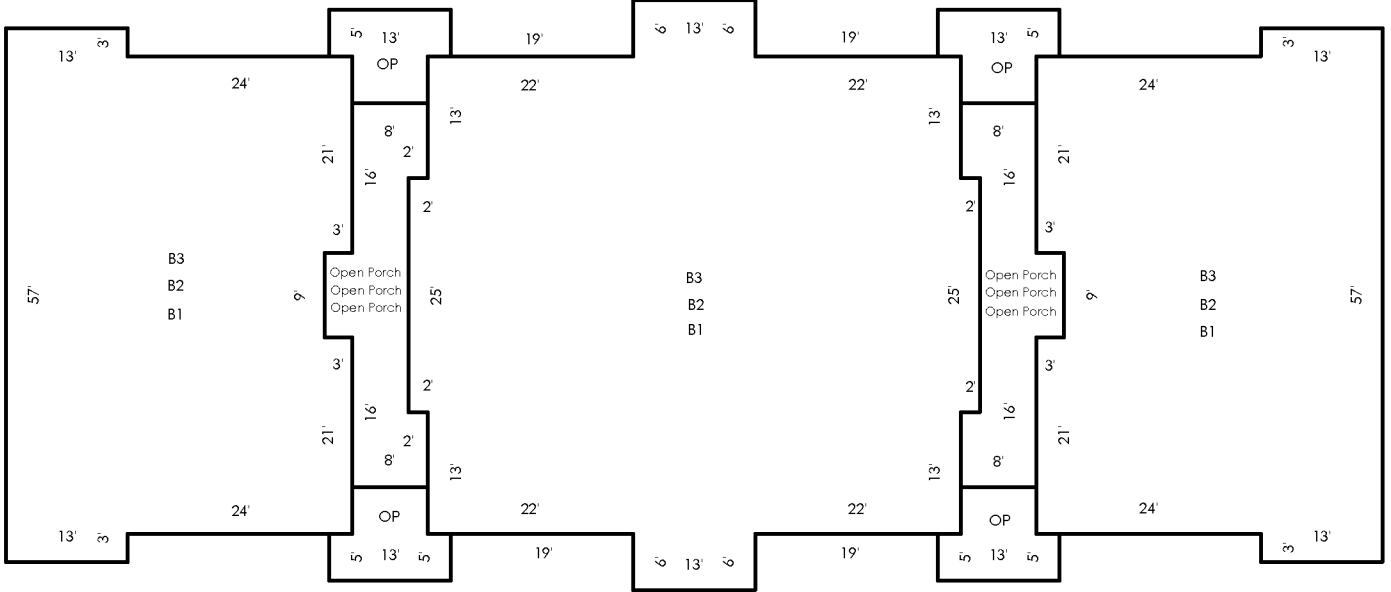

IMPROVEMENTS SKETCH

Scale: 1" = 12'

AREA CALCULATIONS SUMMARY

Code	Description	Factor	Net Size	Perimeter	Net Totals
B1	B1	1.00	1938	194	
	B1	1.00	3163	248	
	B1	1.00	1938	194	7039
B2	B2	1.00	1938	194	
	B2	1.00	3163	248	
	B2	1.00	1938	194	7039
B3	B3	1.00	1938	194	
	B3	1.00	3163	248	
	B3	1.00	1938	194	7039
OP	Open Porch	1.00	515	168	
	Open Porch	1.00	305	108	
	Open Porch	1.00	305	108	
	Open Porch	1.00	515	168	
	Open Porch	1.00	305	108	
	Open Porch	1.00	305	108	2251

Comment Table 1	
Comment Table 2	Comment Table 3


AREA CALCULATIONS

SKETCH/AREA TABLE ADDENDUM

SUBJECT	PARCEL ID 2205887		
	CITY	STATE	ZIP
	PERMIT # 9-14-11		
	MARKET AREA		
	APPRAISER NAME SXJ		

PDC# 8
BLDG # 11

IMPROVEMENTS SKETCH

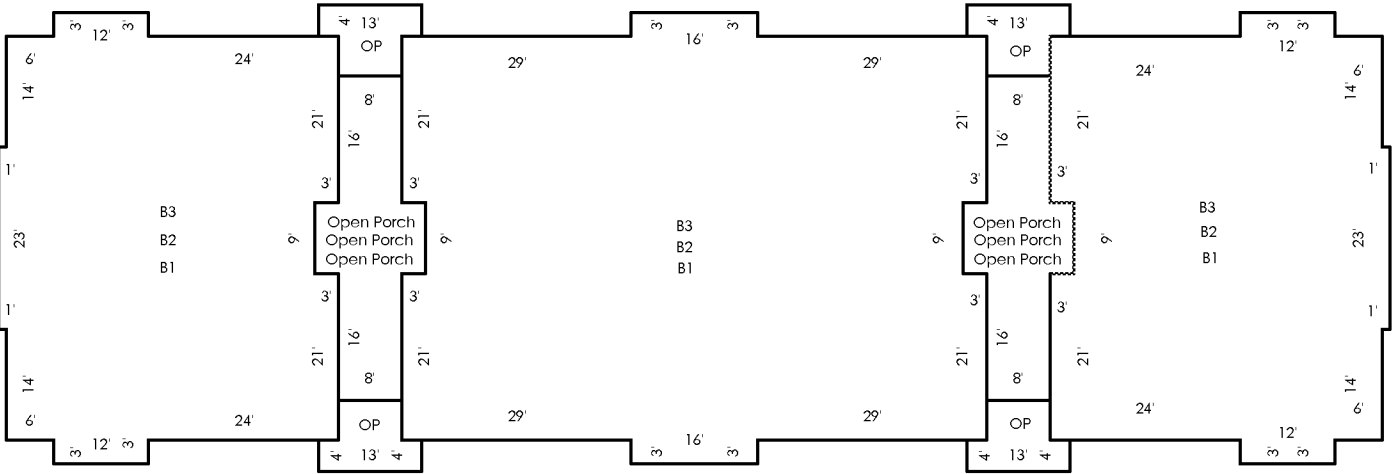

Scale: 1" = 12'

AREA CALCULATIONS

AREA CALCULATIONS SUMMARY

Code	Description	Factor	Net Size	Perimeter	Net Totals
B1	B1	1.00	2210	206	
	B1	1.00	3816	274	
	B1	1.00	2210	206	8236
B2	B2	1.00	2210	206	
	B2	1.00	2210	206	
	B2	1.00	3816	274	8236
B3	B3	1.00	2210	206	
	B3	1.00	2210	206	
	B3	1.00	3816	274	8236
OP	Open Porch	1.00	566	166	
	Open Porch	1.00	382	110	
	Open Porch	1.00	382	110	
	Open Porch	1.00	382	110	
	Open Porch	1.00	382	110	
	Open Porch	1.00	566	166	2660

Comment Table 1

--	--

Comment Table 2

--	--

Comment Table 3

--	--

