


# SKETCH/AREA TABLE ADDENDUM

SUBJECT	PARCEL ID <b>2209728</b>		
	CITY	STATE	ZIP
	PERMIT # <b>9-22-11</b>		
	MARKET AREA		
	APPRAISER NAME <b>SXJ</b>		

PDC# 1 OF 10

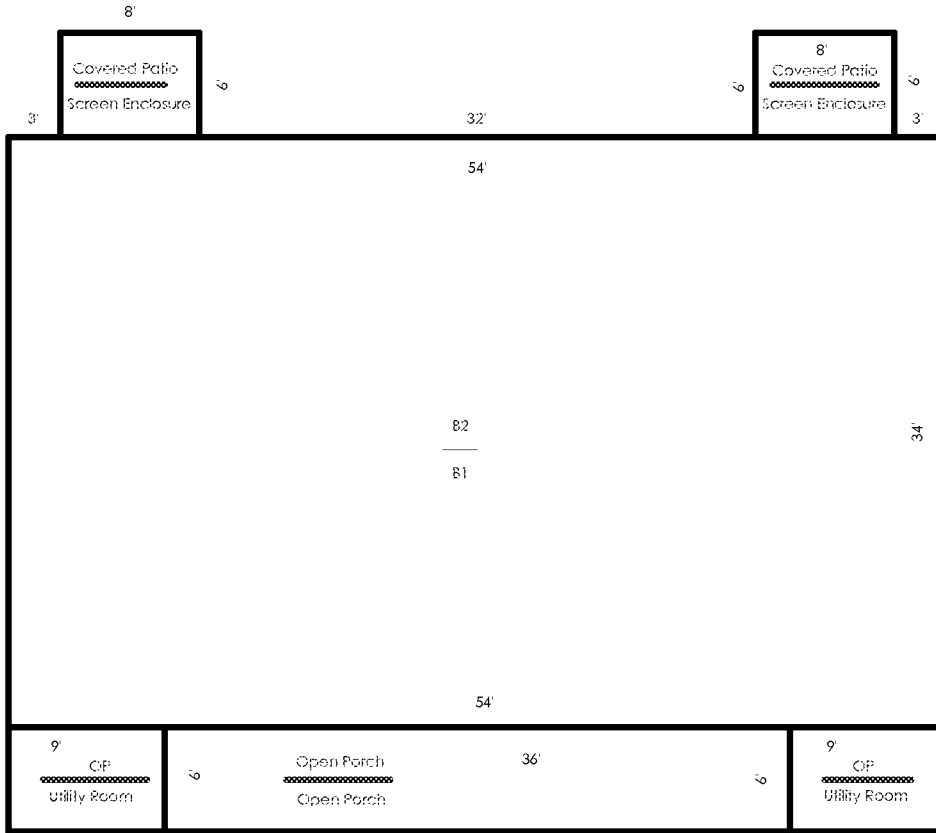


Scale: 1" = 12'

AREA CALCULATIONS	AREA CALCULATIONS SUMMARY						Comment Table 1		
	Code	Description	Factor	Net Size	Perimeter	Net Totals			
	B1	B1	1.00	1836	176	1836			
	B2	B2	1.00	1836	176	1836			
	OP	Open Porch	1.00	216	84				
		Open Porch	1.00	324	120	540			
	UT	Utility Room	1.00	54	30				
		Utility Room	1.00	54	30	108			
	CVPRT	Covered Patio	1.00	48	28				
		Covered Patio	1.00	48	28	96			
SCREN	Screen Enclosure	1.00	48	28					
	Screen Enclosure	1.00	48	28	96				
						Comment Table 2		Comment Table 3	

# SKETCH/AREA TABLE ADDENDUM

SUBJECT	PARCEL ID <b>2209728</b>		
	CITY	STATE	ZIP
	PERMIT # <b>9-22-11</b>		
	MARKET AREA		
	APPRAISER NAME <b>SXJ</b>		

IMPROVEMENTS SKETCH

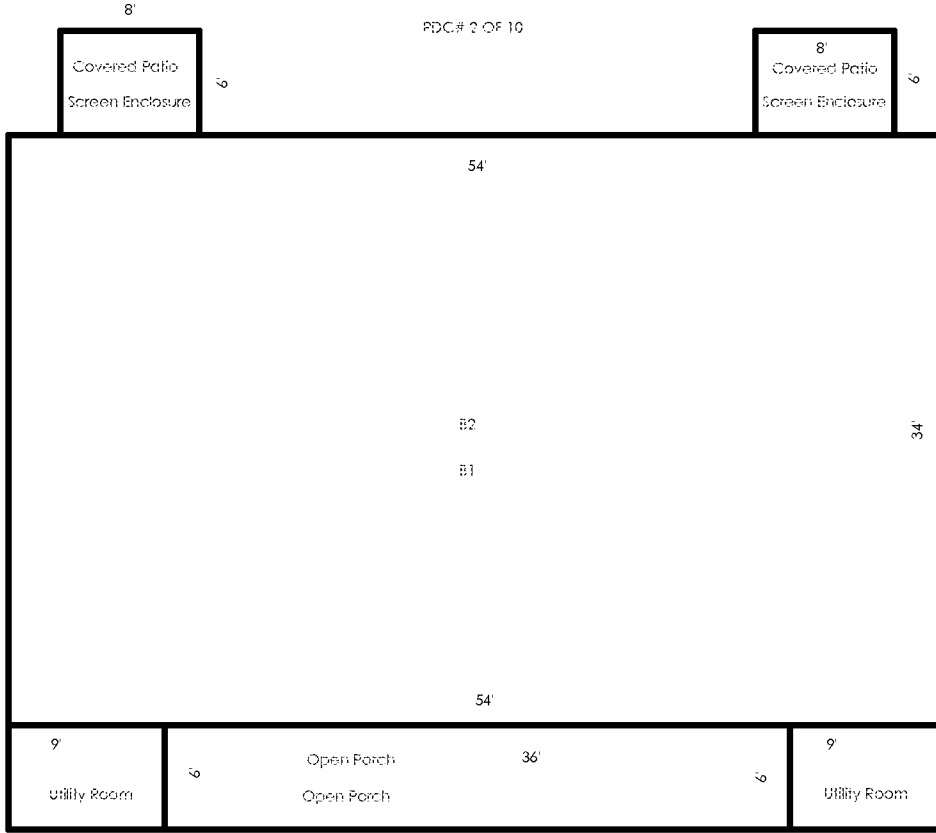

Scale: **1" = 12'**

AREA CALCULATIONS

## AREA CALCULATIONS SUMMARY

Code	Description	Factor	Net Size	Perimeter	Net Totals
B1	B1	1.00	1836	176	1836
B2	B2	1.00	1836	176	1836
OP	Open Porch	1.00	216	84	
	Open Porch	1.00	324	120	540
UT	Utility Room	1.00	54	30	
	Utility Room	1.00	54	30	108
CVPRT	Covered Patio	1.00	48	28	
	Covered Patio	1.00	48	28	96
SCREN	Screen Enclosure	1.00	48	28	
	Screen Enclosure	1.00	48	28	96

### Comment Table 1

--	--

### Comment Table 2


### Comment Table 3

--	--

# SKETCH/AREA TABLE ADDENDUM

SUBJECT	PARCEL ID <b>2209728</b>		
	CITY	STATE	ZIP
	PERMIT # <b>9-22-11</b>		
	MARKET AREA		
	APPRAISER NAME <b>SXJ</b>		

POC# 3 OF 10

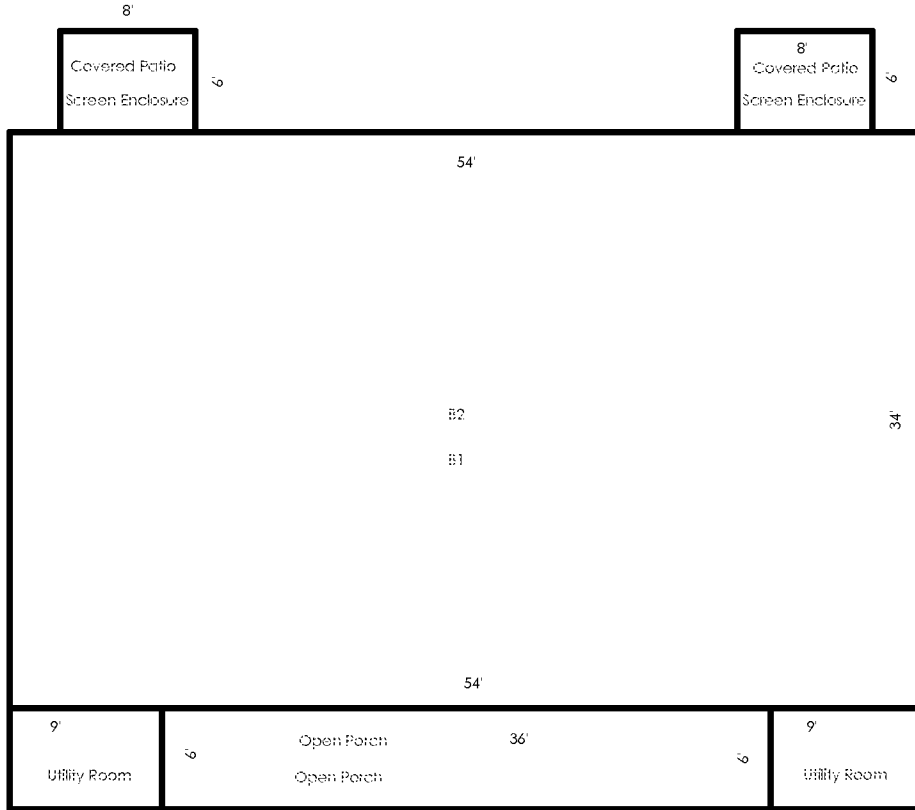


Scale: 1" = 12'

AREA CALCULATIONS	AREA CALCULATIONS SUMMARY						Comment Table 1	
	Code	Description	Factor	Net Size	Perimeter	Net Totals		
	B1	B1	1.00	1836	176	1836		
	B2	B2	1.00	1836	176	1836		
	OP	Open Porch	1.00	216	84			
		Open Porch	1.00	324	120	540		
	UT	Utility Room	1.00	54	30			
		Utility Room	1.00	54	30	108		
	CVPRT	Covered Patio	1.00	48	28			
		Covered Patio	1.00	48	28	96		
SCREN	Screen Enclosure	1.00	48	28				
	Screen Enclosure	1.00	48	28	96			
						Comment Table 2	Comment Table 3	

# SKETCH/AREA TABLE ADDENDUM

SUBJECT	PARCEL ID <b>2209728</b>		
	CITY	STATE	ZIP
	PERMIT # <b>9-22-11</b>		
	MARKET AREA		
	APPRAISER NAME <b>SXJ</b>		

IMPROVEMENTS SKETCH

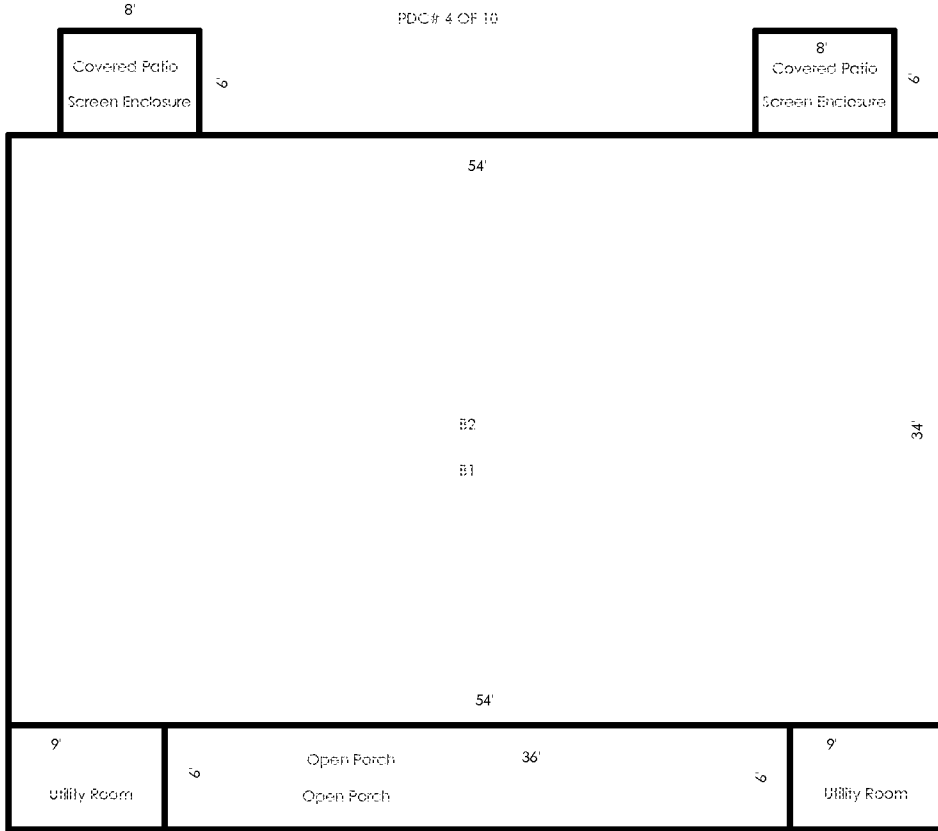

Scale: 1" = 12'

AREA CALCULATIONS


AREA CALCULATIONS SUMMARY					
Code	Description	Factor	Net Size	Perimeter	Net Totals
B1	B1	1.00	1836	176	1836
B2	B2	1.00	1836	176	1836
OP	Open Porch	1.00	216	84	
	Open Porch	1.00	324	120	540
UT	Utility Room	1.00	54	30	
	Utility Room	1.00	54	30	108
CVPRT	Covered Patio	1.00	48	28	
	Covered Patio	1.00	48	28	96
SCREN	Screen Enclosure	1.00	48	28	
	Screen Enclosure	1.00	48	28	96

Comment Table 1	
Comment Table 2	Comment Table 3

# SKETCH/AREA TABLE ADDENDUM

SUBJECT	PARCEL ID <b>2209728</b>		
	CITY	STATE	ZIP
	PERMIT # <b>9-22-11</b>		
	MARKET AREA		
	APPRAISER NAME <b>SXJ</b>		

IMPROVEMENTS SKETCH

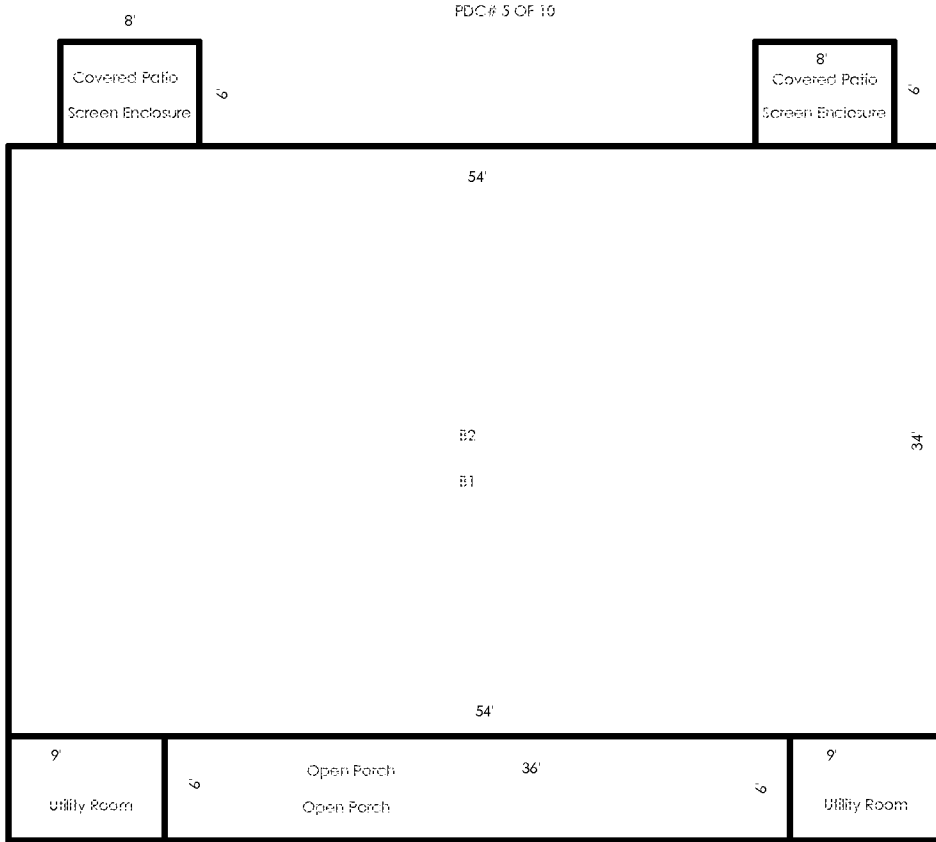

Scale: 1" = 12'

AREA CALCULATIONS

### AREA CALCULATIONS SUMMARY


Code	Description	Factor	Net Size	Perimeter	Net Totals
B1	B1	1.00	1836	176	1836
B2	B2	1.00	1836	176	1836
OP	Open Porch	1.00	216	84	
	Open Porch	1.00	324	120	540
UT	Utility Room	1.00	54	30	
	Utility Room	1.00	54	30	108
CVPRT	Covered Patio	1.00	48	28	
	Covered Patio	1.00	48	28	96
SCREN	Screen Enclosure	1.00	48	28	
	Screen Enclosure	1.00	48	28	96

Comment Table 1	
Comment Table 2	Comment Table 3

# SKETCH/AREA TABLE ADDENDUM

SUBJECT	PARCEL ID <b>2209728</b>		
	CITY	STATE	ZIP
	PERMIT # <b>9-22-11</b>		
	MARKET AREA		
	APPRAISER NAME <b>SXJ</b>		

IMPROVEMENTS SKETCH

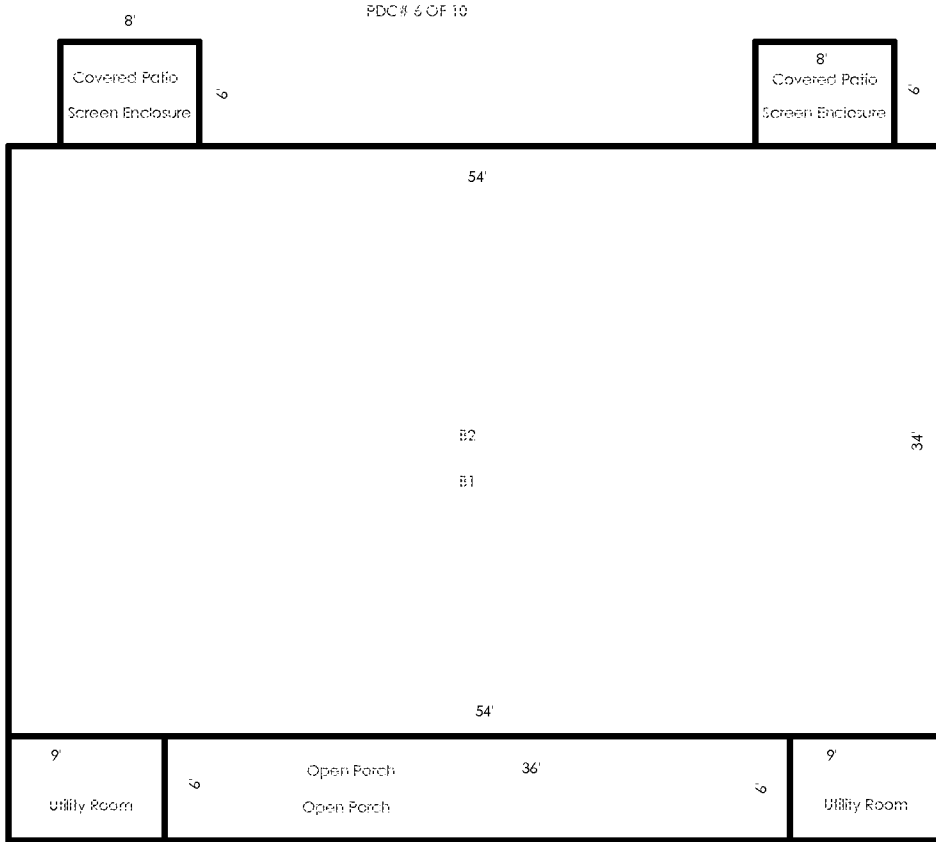

Scale: **1" = 12'**

AREA CALCULATIONS


### AREA CALCULATIONS SUMMARY

Code	Description	Factor	Net Size	Perimeter	Net Totals
B1	B1	1.00	1836	176	1836
B2	B2	1.00	1836	176	1836
OP	Open Porch	1.00	216	84	
	Open Porch	1.00	324	120	540
UT	Utility Room	1.00	54	30	
	Utility Room	1.00	54	30	108
CVPRT	Covered Patio	1.00	48	28	
	Covered Patio	1.00	48	28	96
SCREN	Screen Enclosure	1.00	48	28	
	Screen Enclosure	1.00	48	28	96

Comment Table 1	
Comment Table 2	Comment Table 3

# SKETCH/AREA TABLE ADDENDUM

SUBJECT	PARCEL ID <b>2209728</b>		
	CITY	STATE	ZIP
	PERMIT # <b>9-22-11</b>		
	MARKET AREA		
	APPRAISER NAME <b>SXJ</b>		

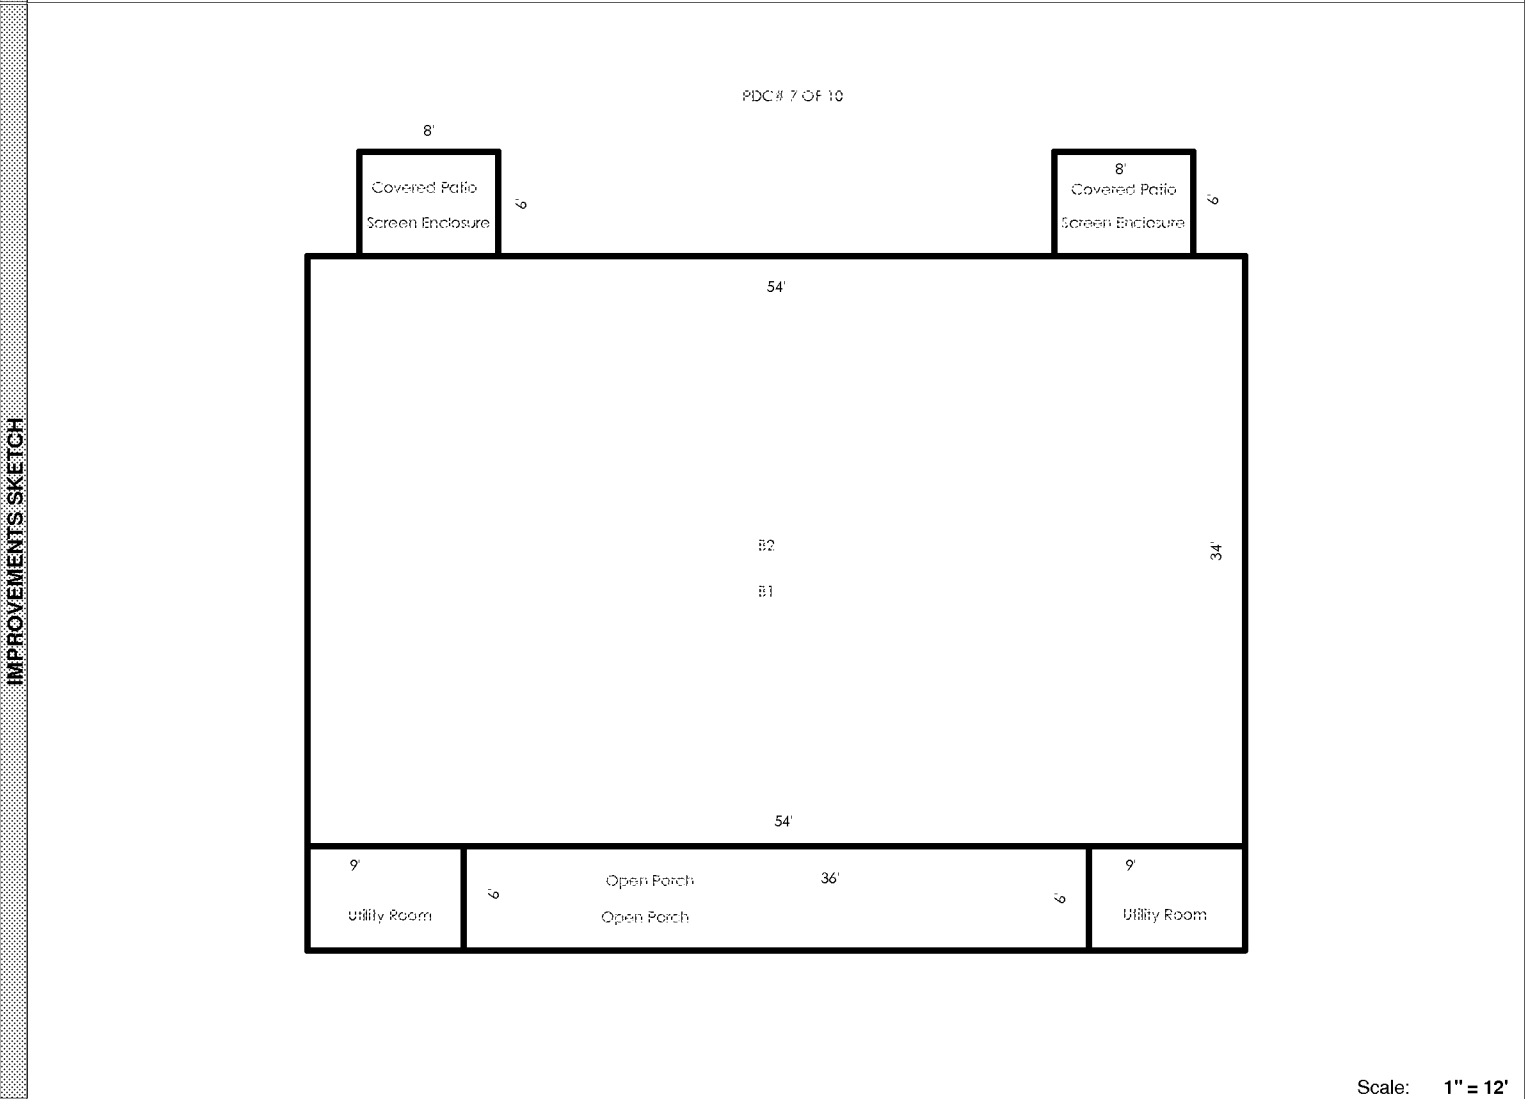


Scale: 1" = 12'

AREA CALCULATIONS SUMMARY							Comment Table 1			
Code	Description	Factor	Net Size	Perimeter	Net Totals					
B1	B1	1.00	1836	176	1836					
B2	B2	1.00	1836	176	1836					
OP	Open Porch	1.00	216	84						
	Open Porch	1.00	324	120	540					
UT	Utility Room	1.00	54	30						
	Utility Room	1.00	54	30	108					
CVPRT	Covered Patio	1.00	48	28						
	Covered Patio	1.00	48	28	96					
SCREN	Screen Enclosure	1.00	48	28						
	Screen Enclosure	1.00	48	28	96					
							Comment Table 2		Comment Table 3	

# SKETCH/AREA TABLE ADDENDUM

SUBJECT	PARCEL ID <b>2209728</b>		
	CITY	STATE	ZIP
	PERMIT # <b>9-22-11</b>		
	MARKET AREA		
	APPRAISER NAME <b>SXJ</b>		

IMPROVEMENTS SKETCH

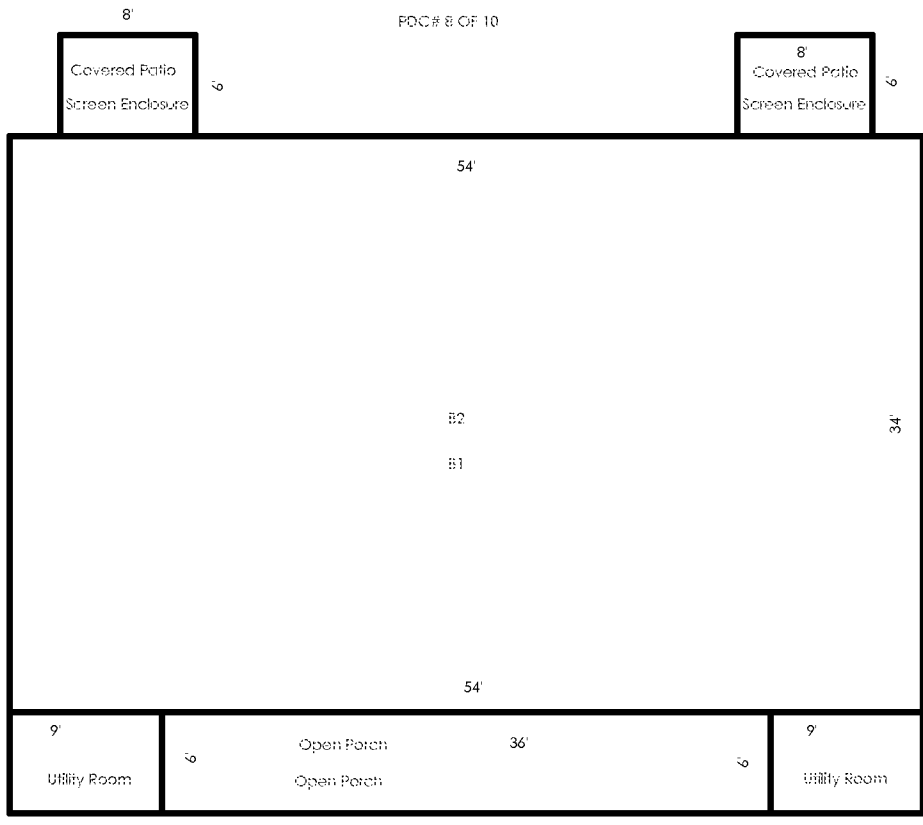

Scale: 1" = 12'

AREA CALCULATIONS

AREA CALCULATIONS SUMMARY					
Code	Description	Factor	Net Size	Perimeter	Net Totals
B1	B1	1.00	1836	176	1836
B2	B2	1.00	1836	176	1836
OP	Open Porch	1.00	216	84	
	Open Porch	1.00	324	120	540
UT	Utility Room	1.00	54	30	
	Utility Room	1.00	54	30	108
CVPRT	Covered Patio	1.00	48	28	
	Covered Patio	1.00	48	28	96
SCREN	Screen Enclosure	1.00	48	28	
	Screen Enclosure	1.00	48	28	96


Comment Table 1	
Comment Table 2	Comment Table 3



# SKETCH/AREA TABLE ADDENDUM

SUBJECT	PARCEL ID <b>2209728</b>		
	CITY	STATE	ZIP
	PERMIT # <b>9-22-11</b>		
	MARKET AREA		
	APPRAISER NAME <b>SXJ</b>		

IMPROVEMENTS SKETCH

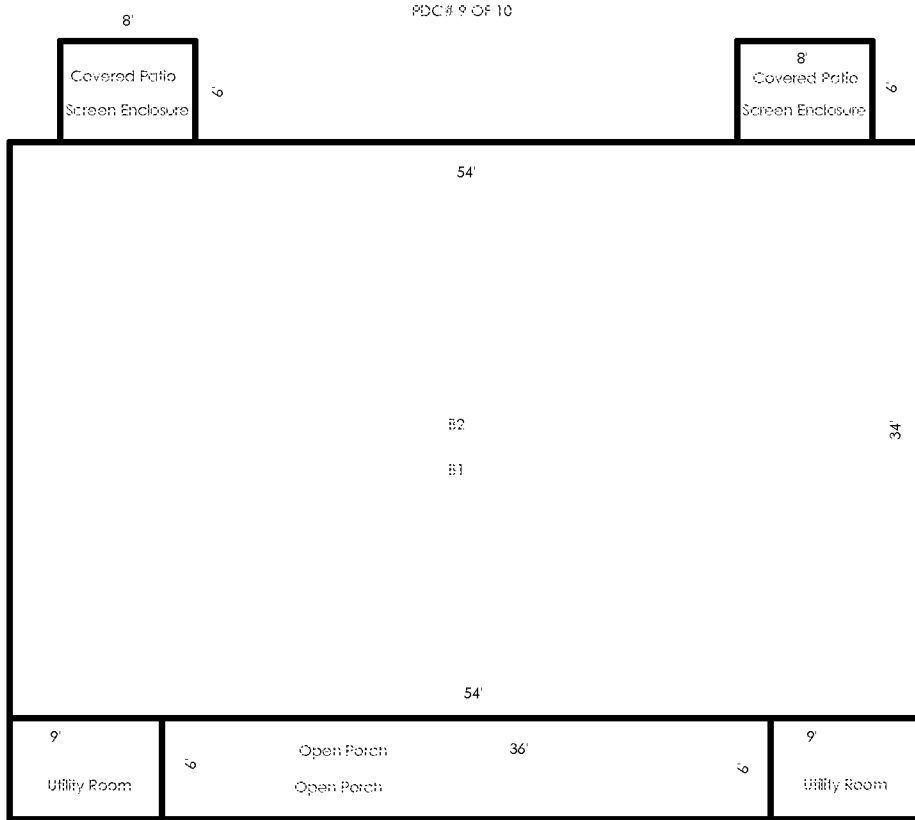

Scale: 1" = 12'


AREA CALCULATIONS

AREA CALCULATIONS SUMMARY					
Code	Description	Factor	Net Size	Perimeter	Net Totals
B1	B1	1.00	1836	176	1836
B2	B2	1.00	1836	176	1836
OP	Open Porch	1.00	216	84	
	Open Porch	1.00	324	120	540
UT	Utility Room	1.00	54	30	
	Utility Room	1.00	54	30	108
CVPRT	Covered Patio	1.00	48	28	
	Covered Patio	1.00	48	28	96
SCREN	Screen Enclosure	1.00	48	28	
	Screen Enclosure	1.00	48	28	96

Comment Table 1	
Comment Table 2	Comment Table 3

# SKETCH/AREA TABLE ADDENDUM

SUBJECT	PARCEL ID <b>2209728</b>		
	CITY	STATE	ZIP
	PERMIT # <b>9-22-11</b>		
	MARKET AREA		
	APPRAISER NAME <b>SXJ</b>		

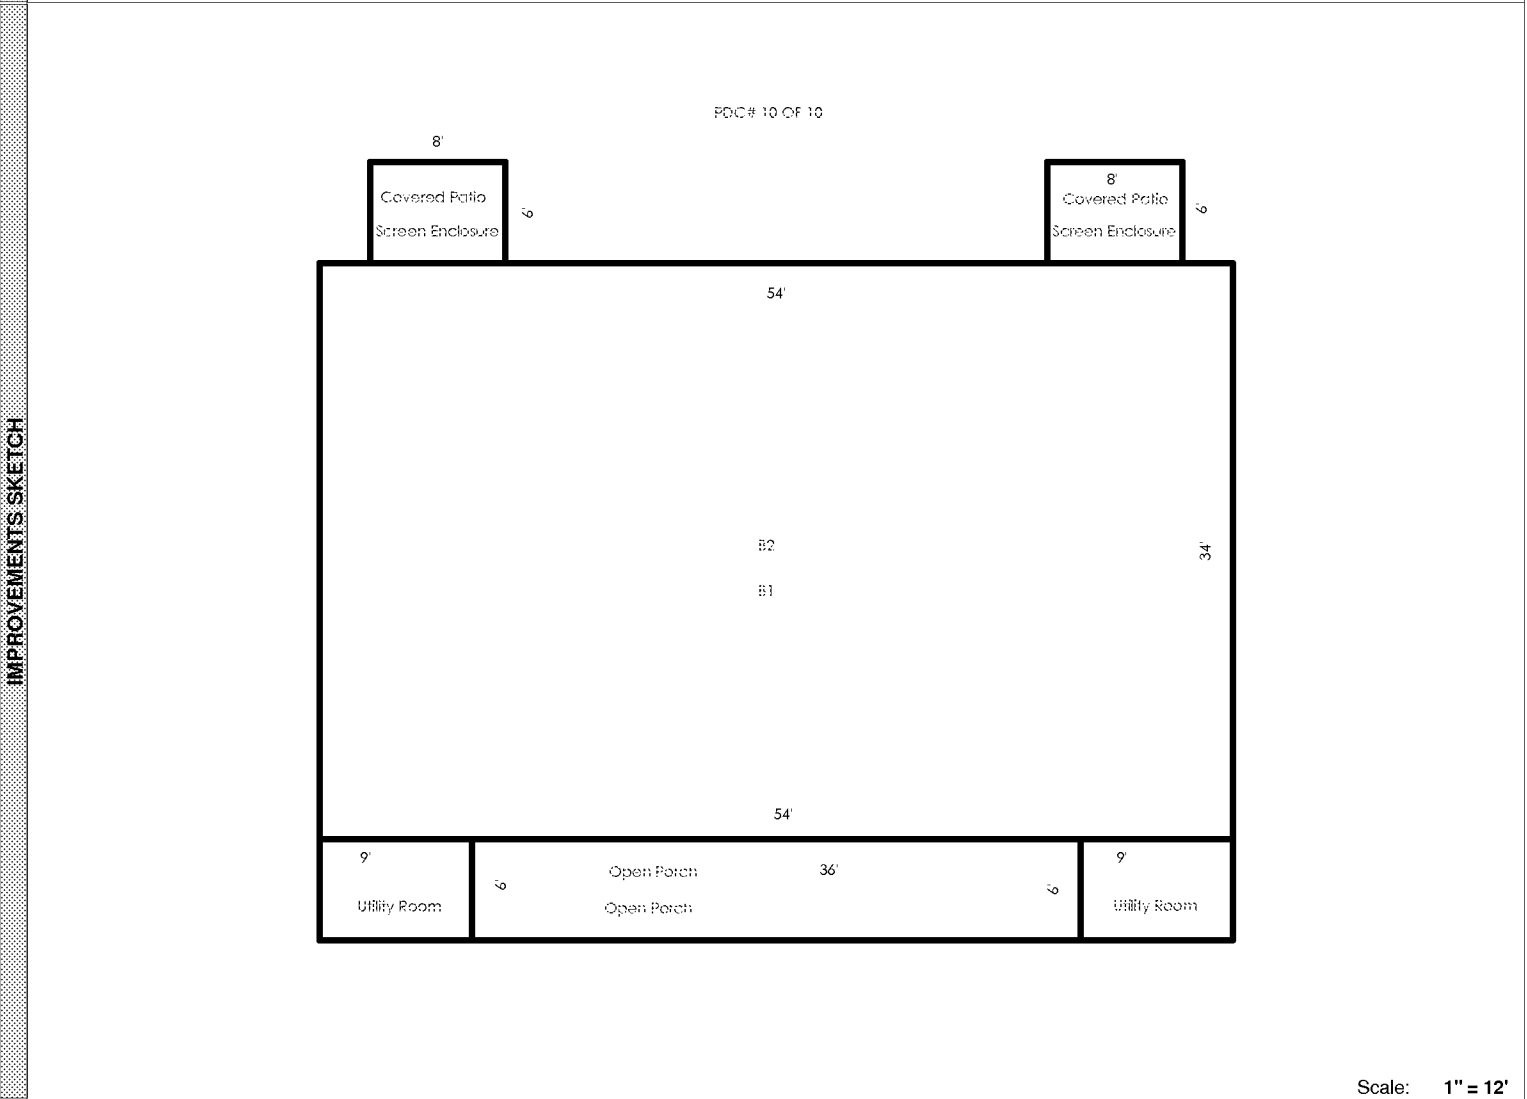

Scale: 1" = 12'

AREA CALCULATIONS	AREA CALCULATIONS SUMMARY						Comment Table 1	
	Code	Description	Factor	Net Size	Perimeter	Net Totals		
	B1	B1	1.00	1836	176	1836		
	B2	B2	1.00	1836	176	1836		
	OP	Open Porch	1.00	216	84			
		Open Porch	1.00	324	120	540		
	UT	Utility Room	1.00	54	30			
		Utility Room	1.00	54	30	108		
	CVPRT	Covered Patio	1.00	48	28			
		Covered Patio	1.00	48	28	96		
	SCREN	Screen Enclosure	1.00	48	28			
		Screen Enclosure	1.00	48	28	96		
							Comment Table 2	Comment Table 3