


SKETCH/AREA TABLE ADDENDUM

SUBJECT	PARCEL ID 2211854		
	CITY	STATE	ZIP
	PERMIT # 9-23-11		
	MARKET AREA		
	APPRAISER NAME SXJ		

IMPROVEMENTS SKETCH

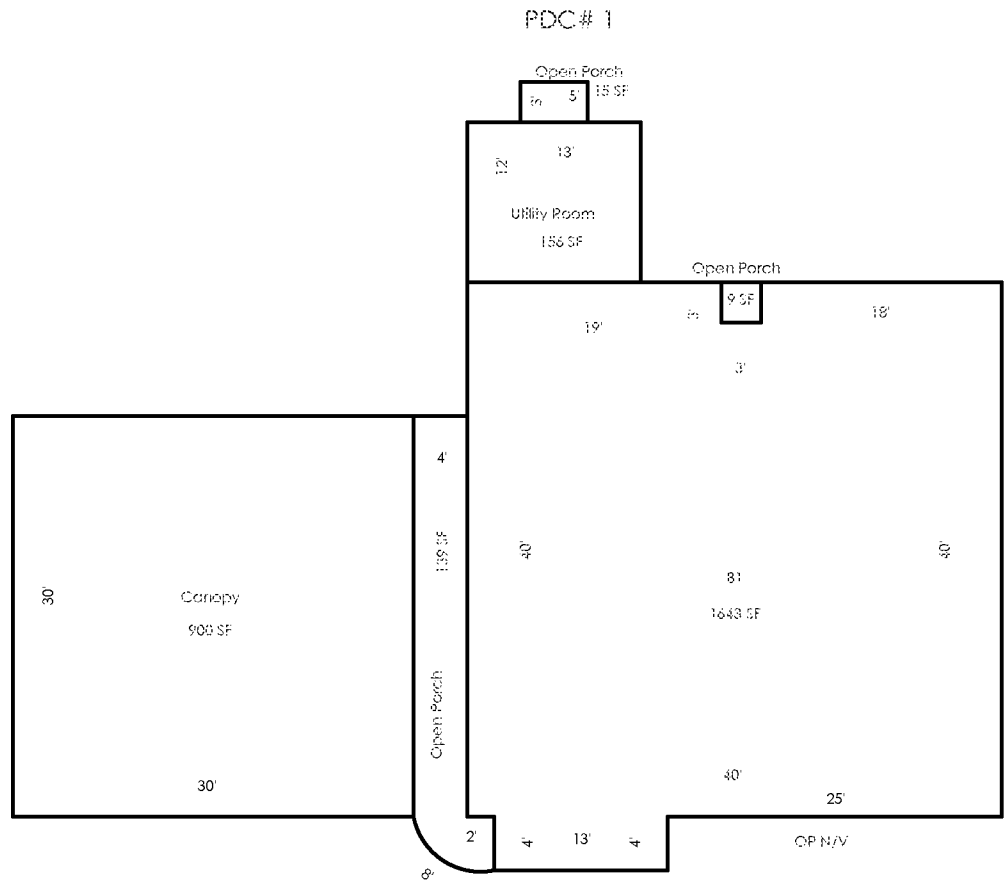

Scale: 1" = 12'

AREA CALCULATIONS


AREA CALCULATIONS SUMMARY

Code	Description	Factor	Net Size	Perimeter	Net Totals
B1	B1	1.00	1643	174	1643
OP	Open Porch	1.00	9	12	
	Open Porch	1.00	15	16	
	Open Porch	1.00	139	78	163
UT	Utility Room	1.00	156	50	156
CANPY	Canopy	1.00	900	120	900

SKETCH/AREA TABLE ADDENDUM

SUBJECT	PARCEL ID 2211854		
	CITY	STATE	ZIP
	PERMIT # 9-23-11		
	MARKET AREA		
	APPRAISER NAME SXJ		

IMPROVEMENTS SKETCH

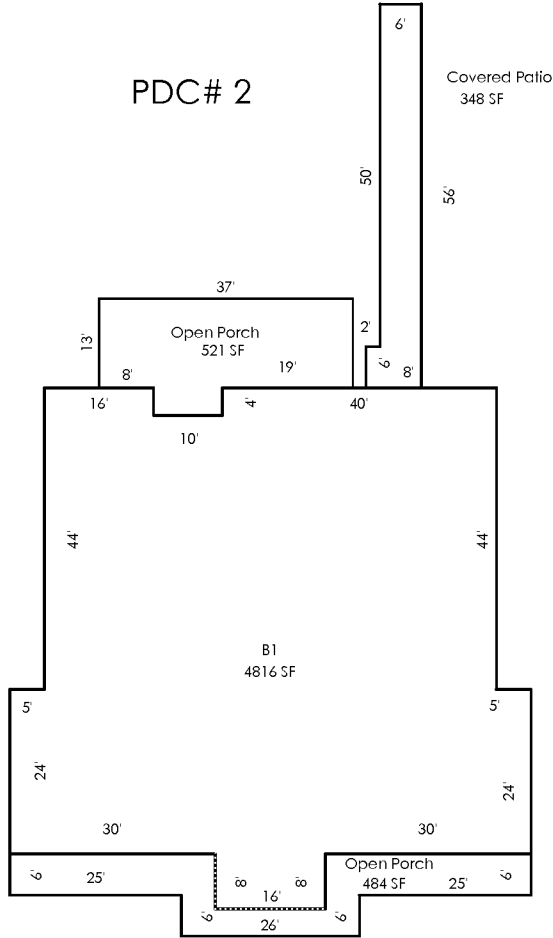

Scale: 1" = 12'

AREA CALCULATIONS


AREA CALCULATIONS SUMMARY

Code	Description	Factor	Net Size	Perimeter	Net Totals
B1	B1	1.00	4816	312	4816
OP	Open Porch	1.00	521	108	
	Open Porch	1.00	484	192	1005
CVPRT	Covered Patio	1.00	348	128	348

SKETCH/AREA TABLE ADDENDUM

SUBJECT	PARCEL ID 2211854		
	CITY	STATE	ZIP
	PERMIT # 9-23-11		
	MARKET AREA		
	APPRAISER NAME SXJ		

IMPROVEMENTS SKETCH

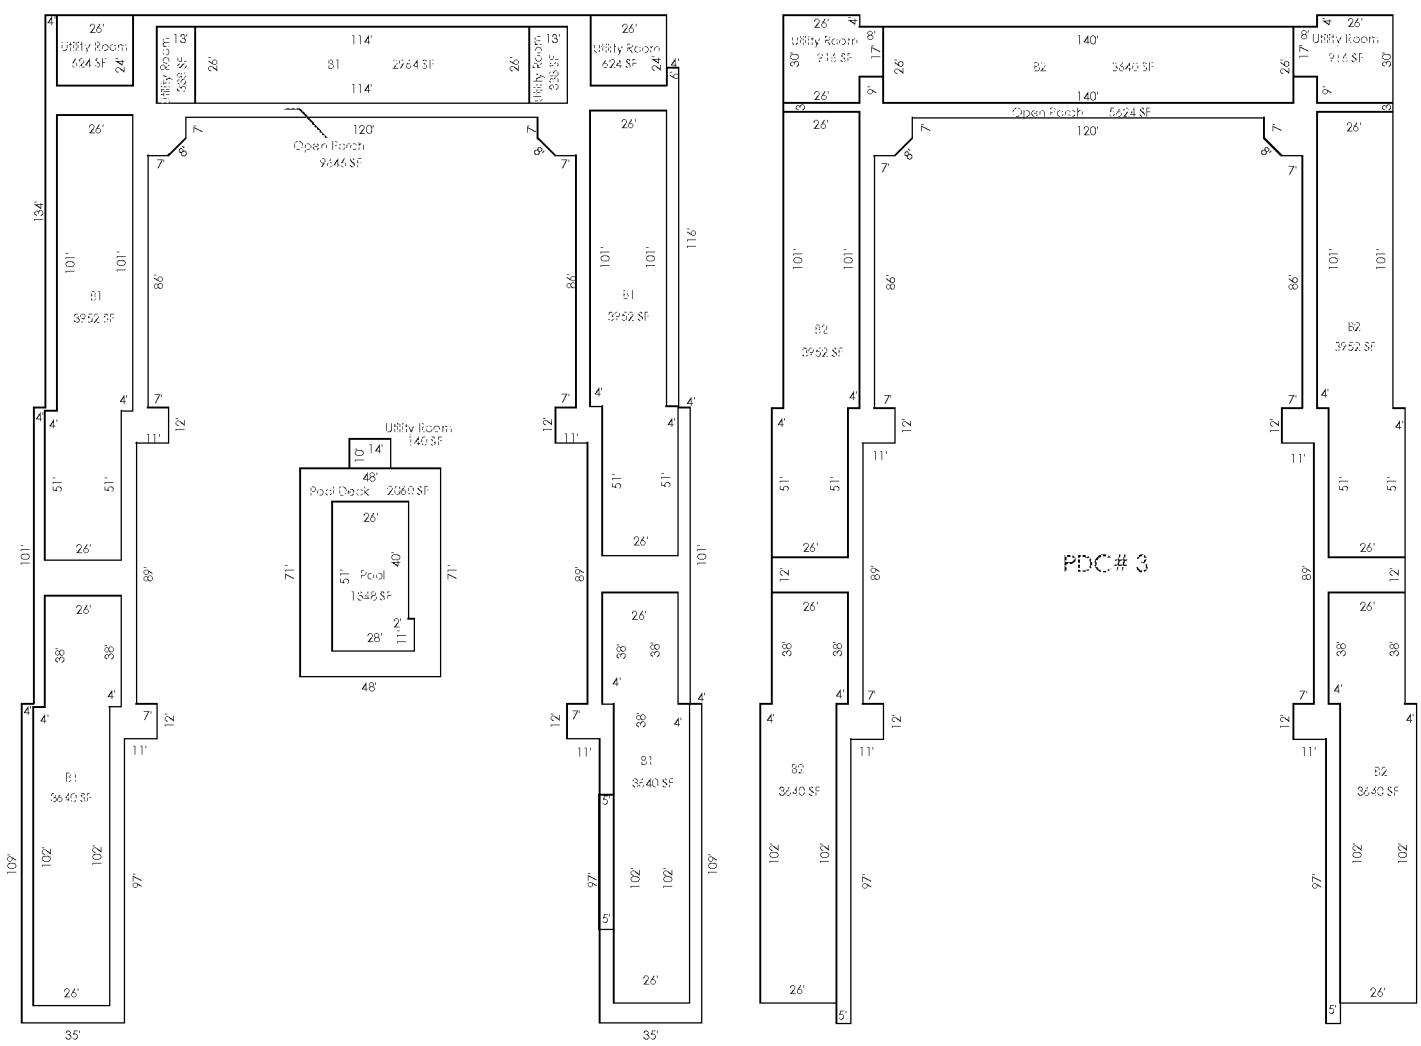

Scale: 1" = 12'

AREA CALCULATIONS

AREA CALCULATIONS SUMMARY

Code	Description	Factor	Net Size	Perimeter	Net Totals
B1	B1	1.00	3952	364	
B1	B1	1.00	2964	280	
B1	B1	1.00	3952	364	
B1	B1	1.00	3640	340	
B1	B1	1.00	3640	340	18148
B2	B2	1.00	3640	340	
B2	B2	1.00	3952	364	
B2	B2	1.00	3952	364	
B2	B2	1.00	3640	340	
B2	B2	1.00	3640	340	
B2	B2	1.00	3640	332	18824
OP	Open Porch	1.00	9646	1879	
OP	Open Porch	1.00	5624	1883	15270
UT	Utility Room	1.00	624	100	
UT	Utility Room	1.00	624	100	
UT	Utility Room	1.00	338	78	
UT	Utility Room	1.00	338	78	
UT	Utility Room	1.00	916	128	
UT	Utility Room	1.00	916	128	
UT	Utility Room	1.00	140	48	3896
OPEN AREA	Open Area	1.00	3952	364	
OPEN AREA	Open Area	1.00	3640	340	
OPEN AREA	Open Area	1.00	3640	332	

