


SKETCH/AREA TABLE ADDENDUM

| | |
|---------|----------------------------------|
| SUBJECT | PARCEL ID 2214652 |
| | CITY _____ STATE _____ ZIP _____ |
| | PERMIT # 9-28-11 |
| | MARKET AREA _____ |
| | APPRAISER NAME SXJ |

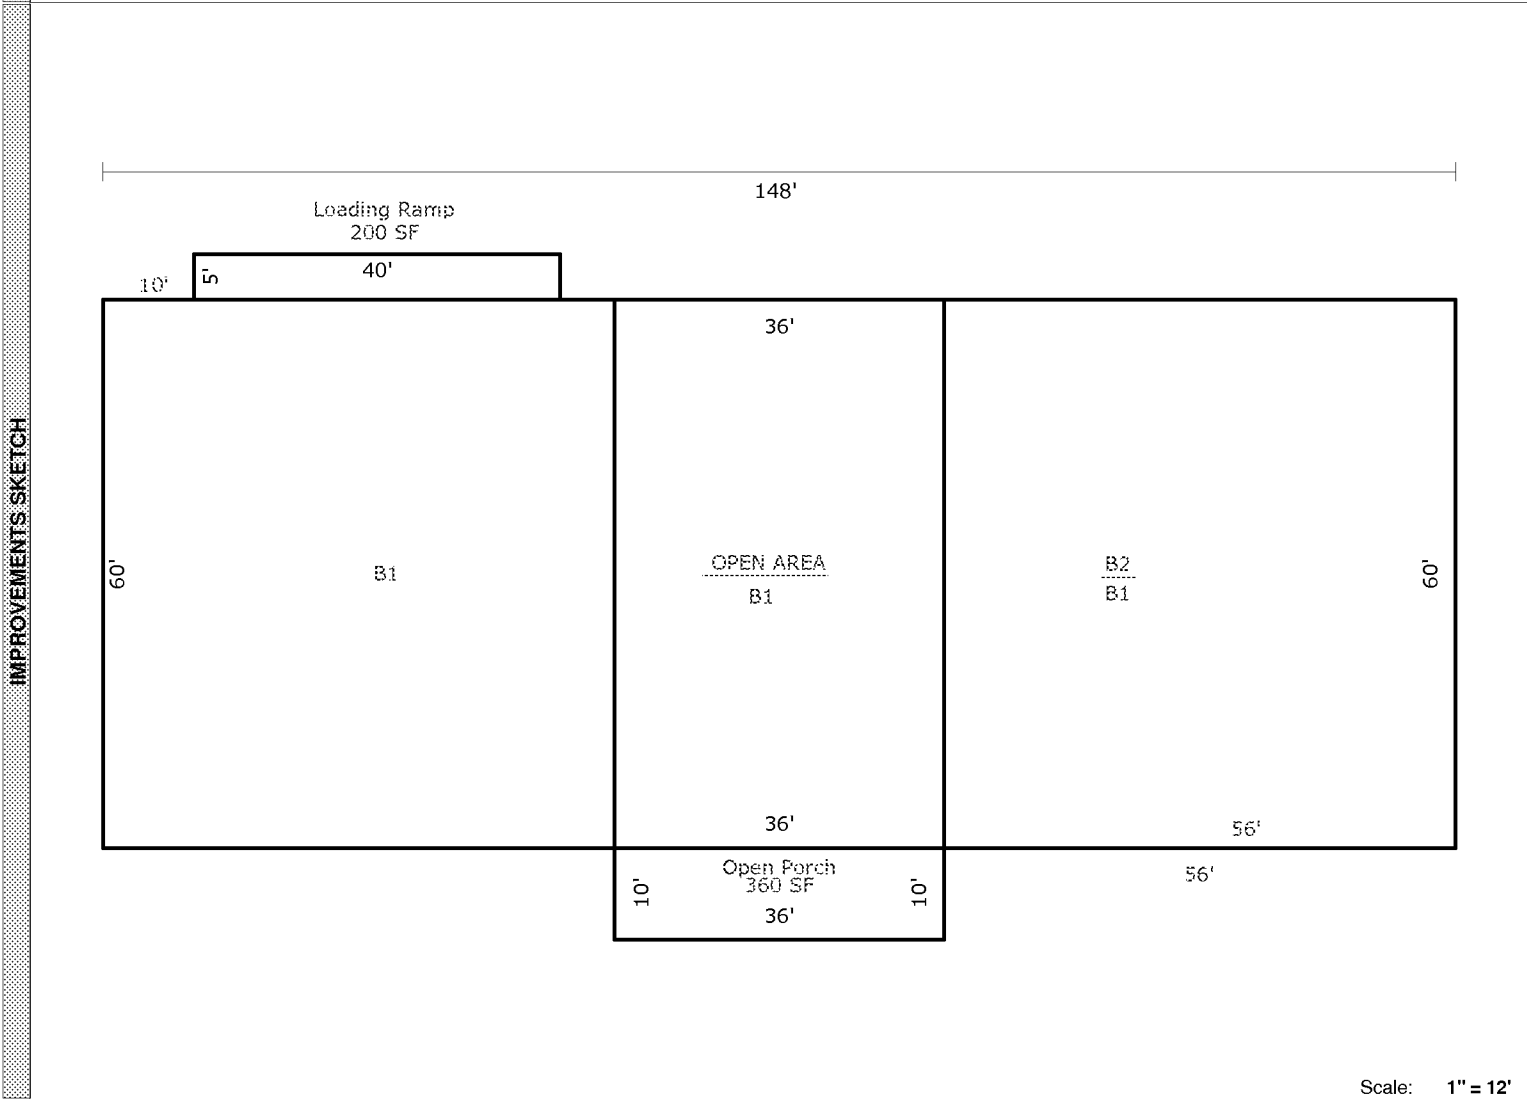

Scale: 1" = 12'


| AREA CALCULATIONS | AREA CALCULATIONS SUMMARY | | | | | |
|-------------------|---------------------------|--------------|--------|----------|-----------|------------|
| | Code | Description | Factor | Net Size | Perimeter | Net Totals |
| | B1 | B1 | 1.00 | 8880 | 416 | 8880 |
| | B2 | B2 | 1.00 | 3360 | 304 | 3360 |
| | OP | Open Porch | 1.00 | 360 | 92 | 360 |
| | OPEN AREA | Open Area | 1.00 | 2160 | 192 | 2160 |
| | LOADR | Loading Ramp | 1.00 | 200 | 90 | 200 |

Comment Table 1

SKETCH/AREA TABLE ADDENDUM

| | | | |
|---------|--------------------|-------|-----|
| SUBJECT | PARCEL ID 2214652 | | |
| | CITY | STATE | ZIP |
| | PERMIT # 9-28-11 | | |
| | MARKET AREA | | |
| | APPRAISER NAME SXJ | | |

IMPROVEMENTS SKETCH

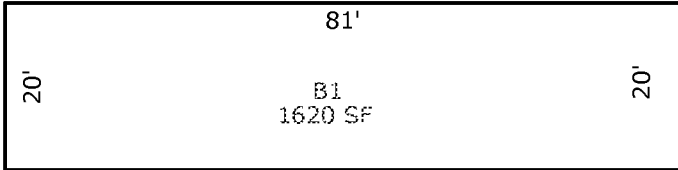

Scale: 1" = 12'

AREA CALCULATIONS

| AREA CALCULATIONS SUMMARY | | | | | |
|---------------------------|-------------|--------|----------|-----------|------------|
| Code | Description | Factor | Net Size | Perimeter | Net Totals |
| B1 | B1 | 1.00 | 1620 | 202 | 1620 |

| | |
|-----------------|-----------------|
| Comment Table 1 | |
| | |
| Comment Table 2 | Comment Table 3 |
| | |