


SKETCH/AREA TABLE ADDENDUM

| | | |
|---------|--------------------|-----------|
| SUBJECT | PARCEL ID 2217089 | |
| | CITY | STATE ZIP |
| | PERMIT # 9-29-11 | |
| | MARKET AREA | |
| | APPRAISER NAME SXJ | |

IMPROVEMENTS SKETCH

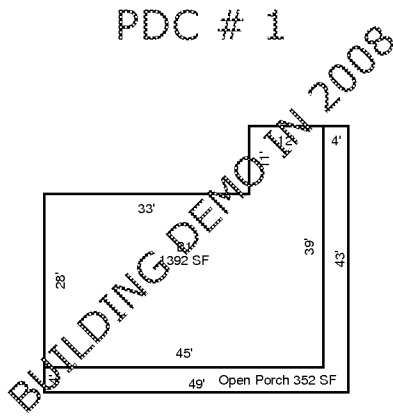

Scale: 1" = 12'

AREA CALCULATIONS



| AREA CALCULATIONS SUMMARY | | | | | |
|---------------------------|-------------|--------|----------|-----------|------------|
| Code | Description | Factor | Net Size | Perimeter | Net Totals |
| B1 | B1 | 1.00 | 1392 | 168 | 1392 |
| OP | Open Porch | 1.00 | 352 | 184 | 352 |

| | |
|-----------------|-----------------|
| Comment Table 1 | |
| | |
| Comment Table 2 | Comment Table 3 |
| | |

SKETCH/AREA TABLE ADDENDUM

| | | | |
|---------|--------------------|-------|-----|
| SUBJECT | PARCEL ID 2217089 | | |
| | CITY | STATE | ZIP |
| | PERMIT # 9-29-11 | | |
| | MARKET AREA | | |
| | APPRAISER NAME SXJ | | |

PDC # 2

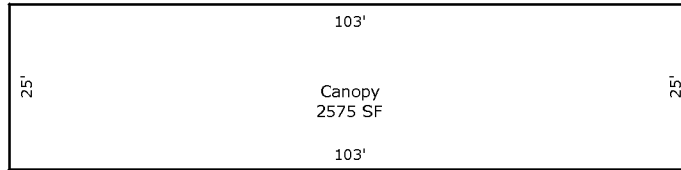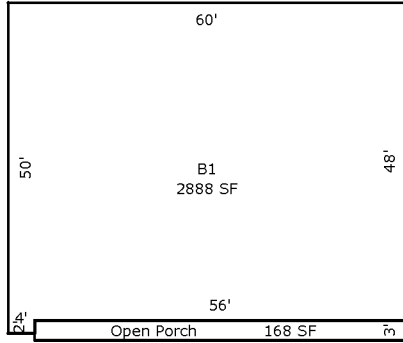


Scale: 1" = 12'

| AREA CALCULATIONS | AREA CALCULATIONS SUMMARY | | | | | | Comment Table 1 | |
|-------------------|---------------------------|-------------|--------|----------|-----------|------------------------------------|-----------------|--|
| | Code | Description | Factor | Net Size | Perimeter | Net Totals | | |
| | B1 | B1 | 1.00 | 2888 | 220 | 2888 | | |
| | OP | Open Porch | 1.00 | 168 | 118 | 168 | | |
| CANPY | Canopy | 1.00 | 2575 | 256 | 2575 | Comment Table 2 Comment Table 3 | | |
| | | | | | | | | |

SKETCH/AREA TABLE ADDENDUM

| | | | |
|---------|---------------------------|-------|-----|
| SUBJECT | PARCEL ID 2217089 | | |
| | CITY | STATE | ZIP |
| | PERMIT # 9-29-11 | | |
| | MARKET AREA | | |
| | APPRAISER NAME SXJ | | |

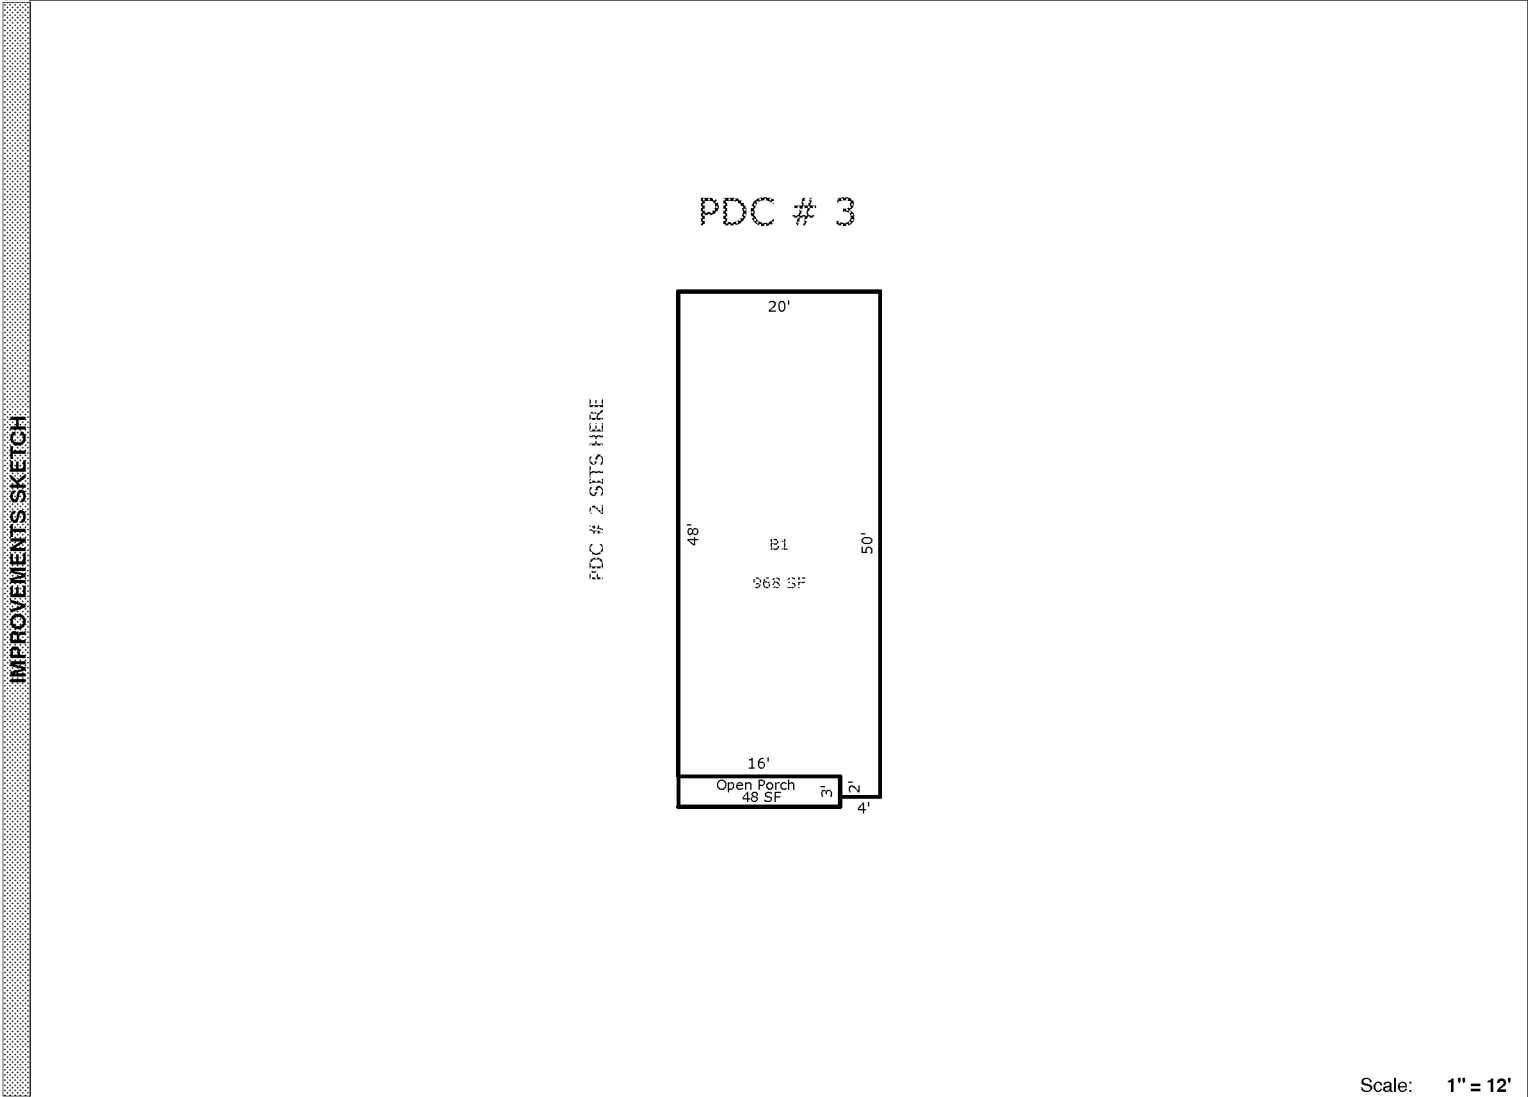

Scale: 1" = 12'

| AREA CALCULATIONS | AREA CALCULATIONS SUMMARY | | | | | | Comment Table 1 | |
|-------------------|---------------------------|-------------|--------|----------|-----------|-----------------|-----------------|--|
| | Code | Description | Factor | Net Size | Perimeter | Net Totals | | |
| | B1 | B1 | 1.00 | 968 | 140 | 968 | | |
| OP | Open Porch | 1.00 | 48 | 38 | 48 | Comment Table 2 | Comment Table 3 | |