


SKETCH/AREA TABLE ADDENDUM

SUBJECT	PARCEL ID 2217862		
	CITY	STATE	ZIP
	PERMIT # 9-29-11		
	MARKET AREA		
	APPRAISER NAME SXJ		

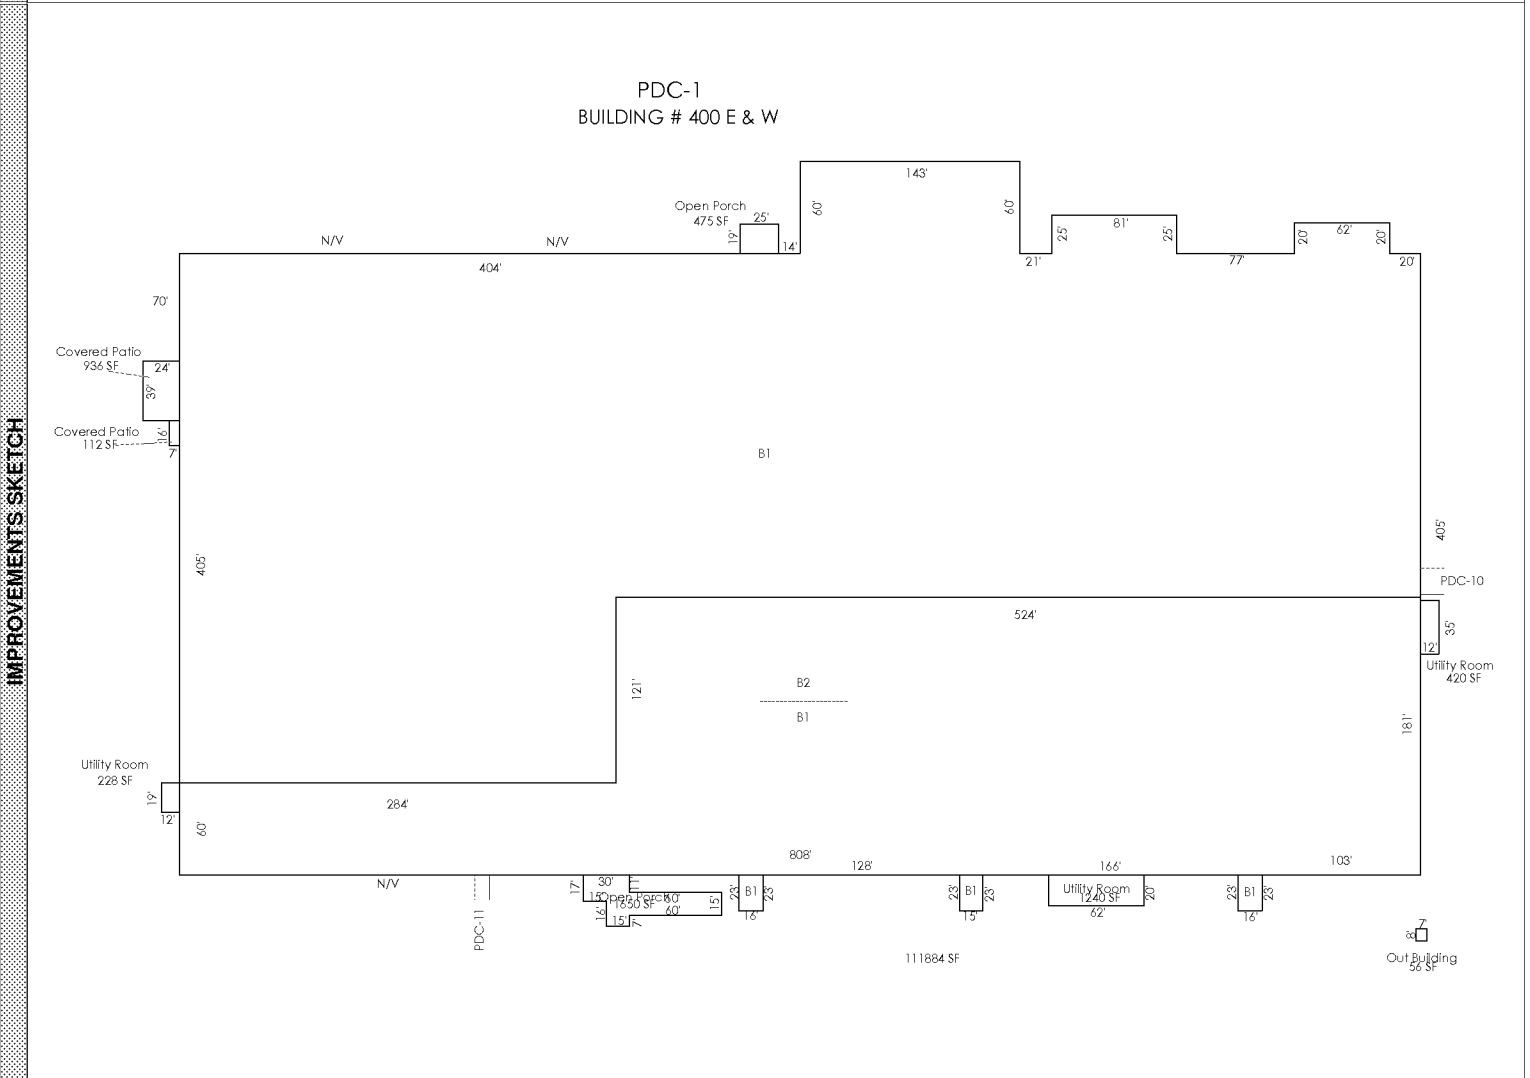

Scale: **1" = 12'**

	AREA CALCULATIONS SUMMARY					
AREA CALCULATIONS	Code	Description	Factor	Net Size	Perimeter	Net Totals
	B1	B1	1.00	340166	2774	340166
	B2	B2	1.00	111884	1978	111884
	OP	Open Porch	1.00	1650	246	
		Open Porch	1.00	475	88	2125
	UT	Utility Room	1.00	1240	164	
		Utility Room	1.00	420	94	
		Utility Room	1.00	228	62	1888
	CVPRT	Covered Patio	1.00	936	126	
		Covered Patio	1.00	112	46	1048
	OBLD	Out Building	1.00	56	30	56


SKETCH/AREA TABLE ADDENDUM

SUBJECT	PARCEL ID 2217862		
	CITY	STATE	ZIP
	PERMIT # 9-29-11		
	MARKET AREA		
	APPRAISER NAME SXJ		

AREA CALCULATIONS	AREA CALCULATIONS SUMMARY						Scale: 1" = 12'
	Code	Description	Factor	Net Size	Perimeter	Net Totals	

SKETCH/AREA TABLE ADDENDUM

SUBJECT	PARCEL ID 2217862		
	CITY	STATE	ZIP
	PERMIT # 9-29-11		
	MARKET AREA		
	APPRAISER NAME SXJ		

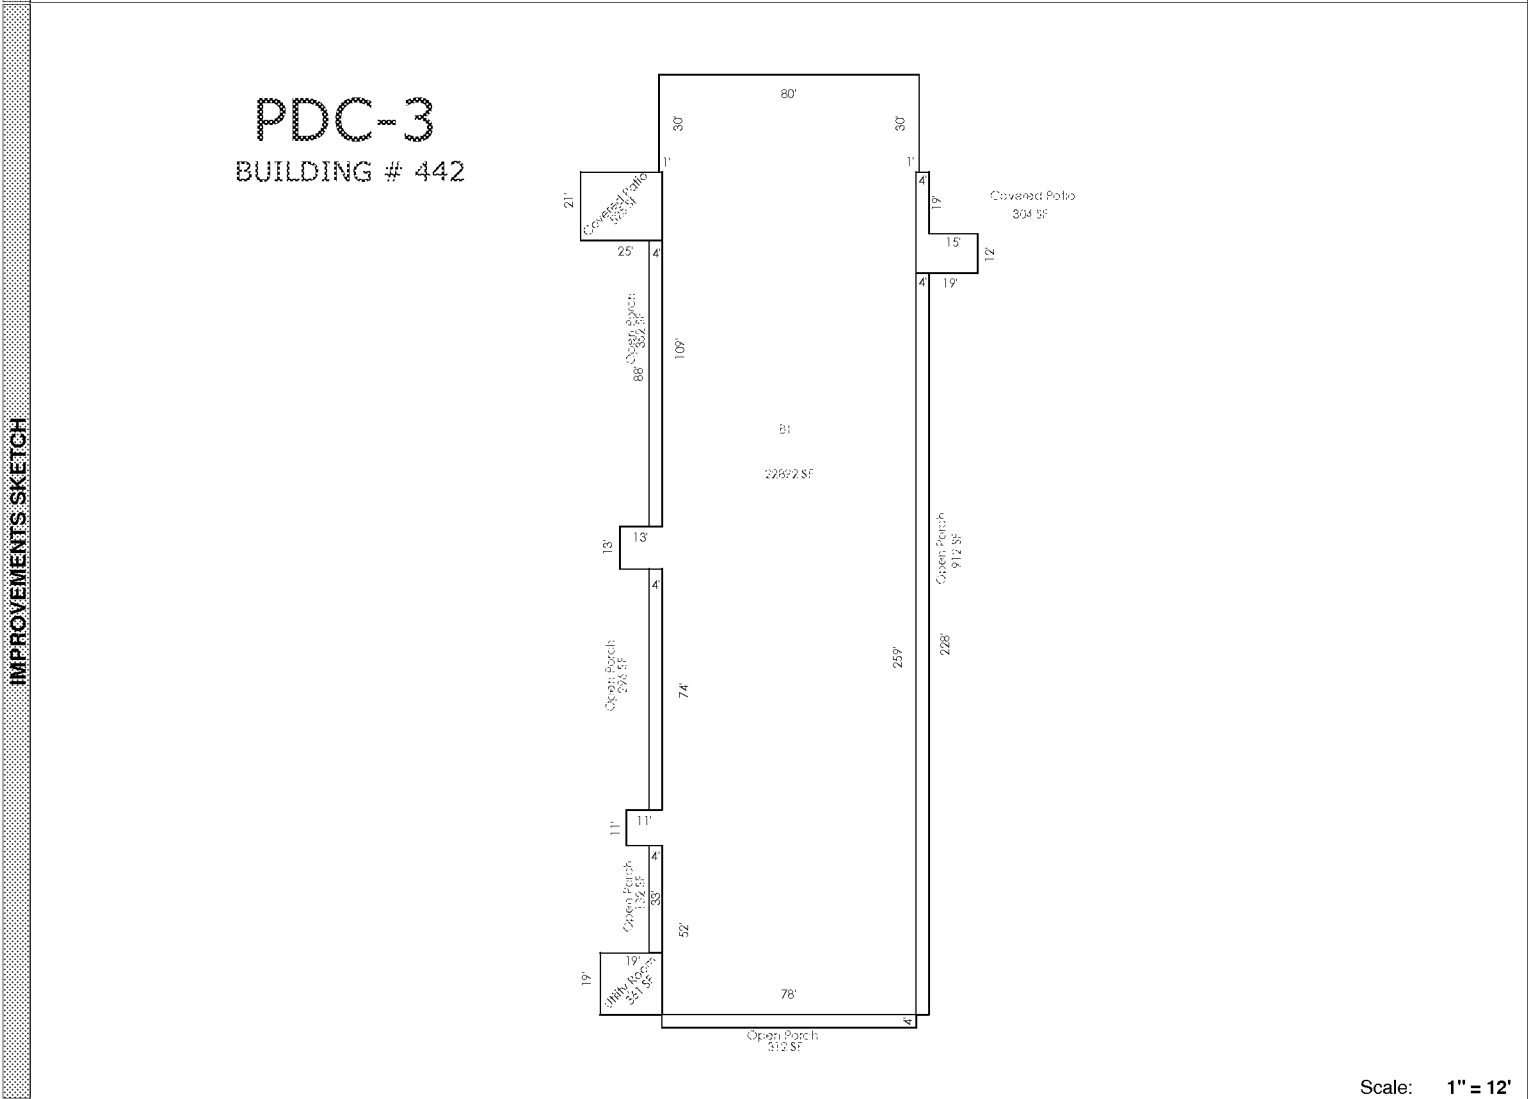


Scale: 1" = 12'

AREA CALCULATIONS SUMMARY					
Code	Description	Factor	Net Size	Perimeter	Net Totals
B1	B1	1.00	22892	786	22892
OP	Open Porch	1.00	312	164	
	Open Porch	1.00	912	464	
	Open Porch	1.00	132	74	
	Open Porch	1.00	296	156	
	Open Porch	1.00	352	184	2004
UT	Utility Room	1.00	361	76	361
CVPRT	Covered Patio	1.00	525	92	
	Covered Patio	1.00	304	100	829

SKETCH/AREA TABLE ADDENDUM

SUBJECT	PARCEL ID 2217862		
	CITY	STATE	ZIP
	PERMIT # 9-29-11		
	MARKET AREA		
	APPRAISER NAME SXJ		

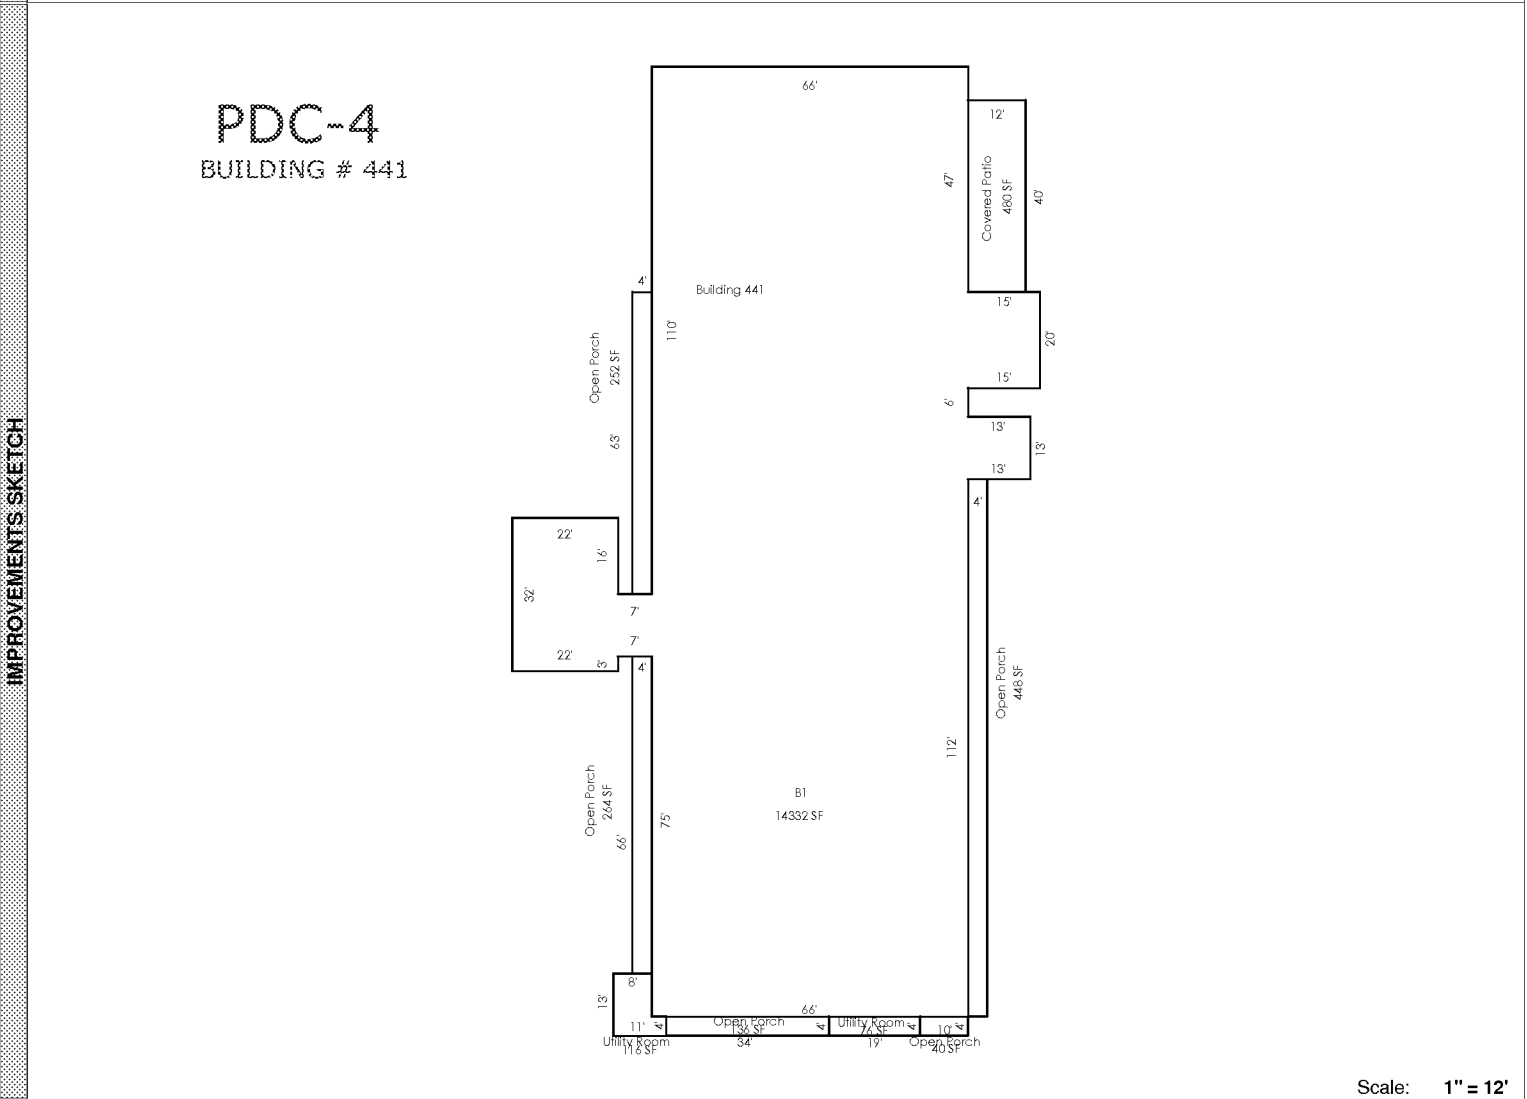


Scale: 1" = 12'

AREA CALCULATIONS SUMMARY					
Code	Description	Factor	Net Size	Perimeter	Net Totals
B1	B1	1.00	14332	680	14332
OP	Open Porch	1.00	136	76	
	Open Porch	1.00	40	28	
	Open Porch	1.00	252	134	
	Open Porch	1.00	264	140	
	Open Porch	1.00	448	232	1140
UT	Utility Room	1.00	116	48	
	Utility Room	1.00	76	46	192
CVPRT	Covered Patio	1.00	480	104	480

SKETCH/AREA TABLE ADDENDUM

SUBJECT	PARCEL ID 2217862		
	CITY	STATE	ZIP
	PERMIT # 9-29-11		
	MARKET AREA		
	APPRAISER NAME SXJ		

PDC-5 Building 440

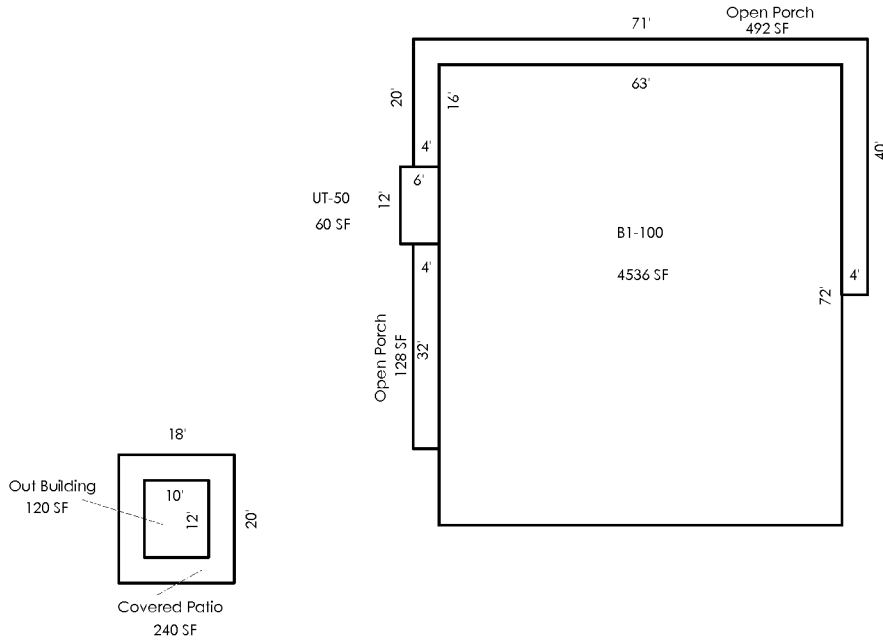

Scale: 1" = 12'

AREA CALCULATIONS SUMMARY

Code	Description	Factor	Net Size	Perimeter	Net Totals
B1	B1	1.00	4536	270	4536
OP	Open Porch	1.00	492	254	
	Open Porch	1.00	128	72	620
UT	Utility Room	1.00	72	36	72
CVPRT	Covered Patio	1.00	240	76	240
OBLD	Out Building	1.00	120	44	120


AREA CALCULATIONS

SKETCH/AREA TABLE ADDENDUM

SUBJECT	PARCEL ID 2217862		
	CITY	STATE	ZIP
	PERMIT # 9-29-11		
	MARKET AREA		
	APPRAISER NAME SXJ		

PDC-6

Building 435-C

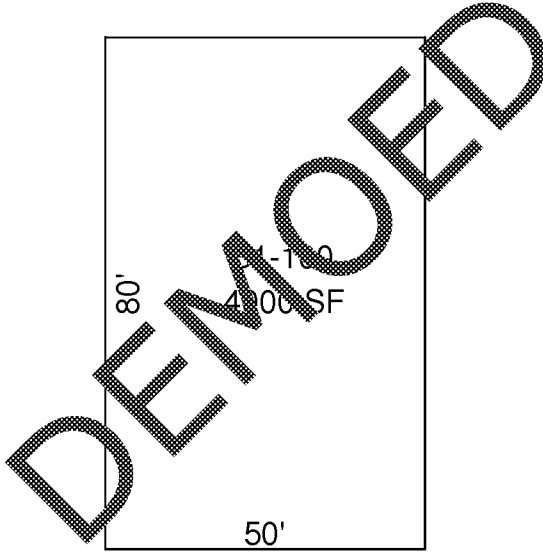


Scale: 1" = 12'

AREA CALCULATIONS	AREA CALCULATIONS SUMMARY					
	Code	Description	Factor	Net Size	Perimeter	Net Totals
	B1	B1-100	1.00	4000	260	4000

SKETCH/AREA TABLE ADDENDUM

SUBJECT	PARCEL ID 2217862
	CITY _____ STATE _____ ZIP _____
	PERMIT # 9-29-11
	MARKET AREA _____
APPRaiser NAME SXJ	

PDC-7
Building 400 H

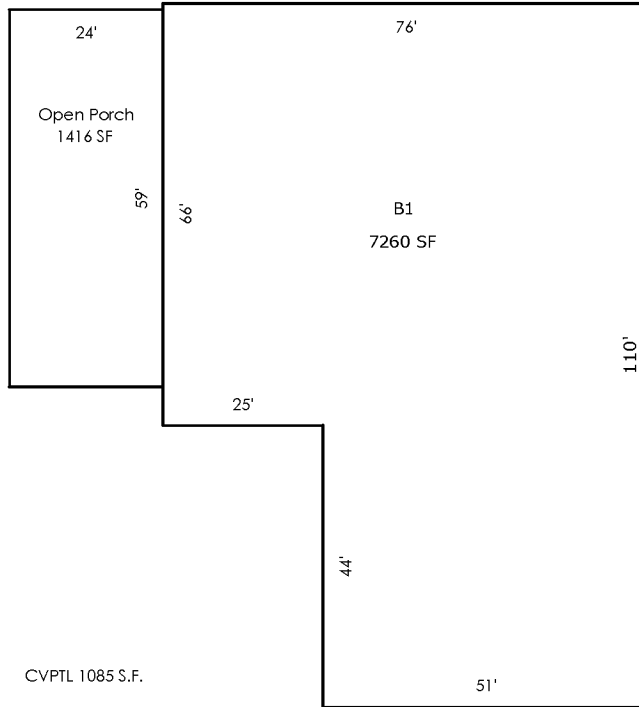

Scale: 1" = 12'


AREA CALCULATIONS	AREA CALCULATIONS SUMMARY					
	Code	Description	Factor	Net Size	Perimeter	Net Totals
	B1	B1	1.00	7260	372	7260
	OP	Open Porch	1.00	1416	166	1416

SKETCH/AREA TABLE ADDENDUM

SUBJECT	PARCEL ID 2217862		
	CITY	STATE	ZIP
	PERMIT # 9-29-11		
	MARKET AREA		
	APPRAISER NAME SXJ		

PDC-8

Building 435

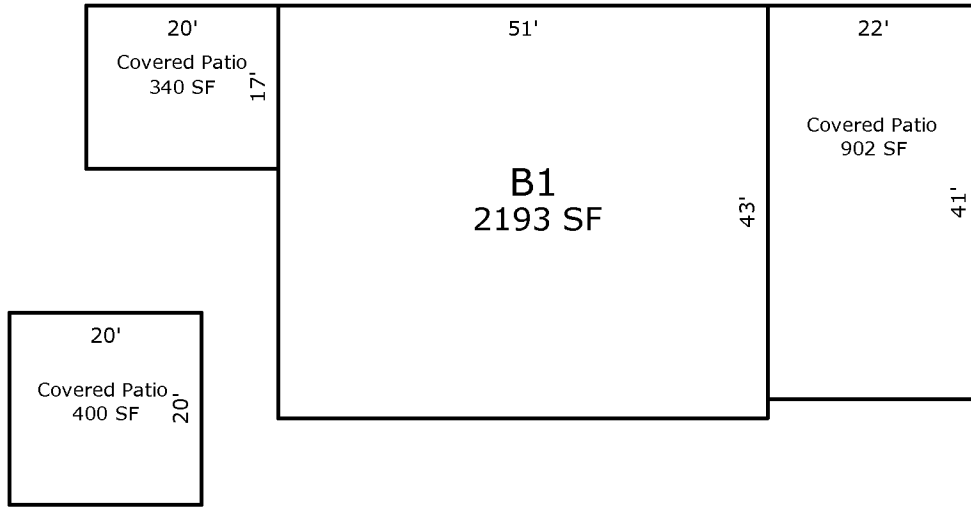

Scale: 1" = 12'

	AREA CALCULATIONS SUMMARY					
Code	Description	Factor	Net Size	Perimeter	Net Totals	
B1	B1	1.00	2193	188	2193	
CVPRT	Covered Patio	1.00	340	74		
	Covered Patio	1.00	400	80		
	Covered Patio	1.00	902	126	1642	


AREA CALCULATIONS

SKETCH/AREA TABLE ADDENDUM

SUBJECT	PARCEL ID 2217862		
	CITY	STATE	ZIP
	PERMIT # 9-29-11		
	MARKET AREA		
	APPRAISER NAME SXJ		

IMPROVEMENTS SKETCH

PDC-9 Building 401

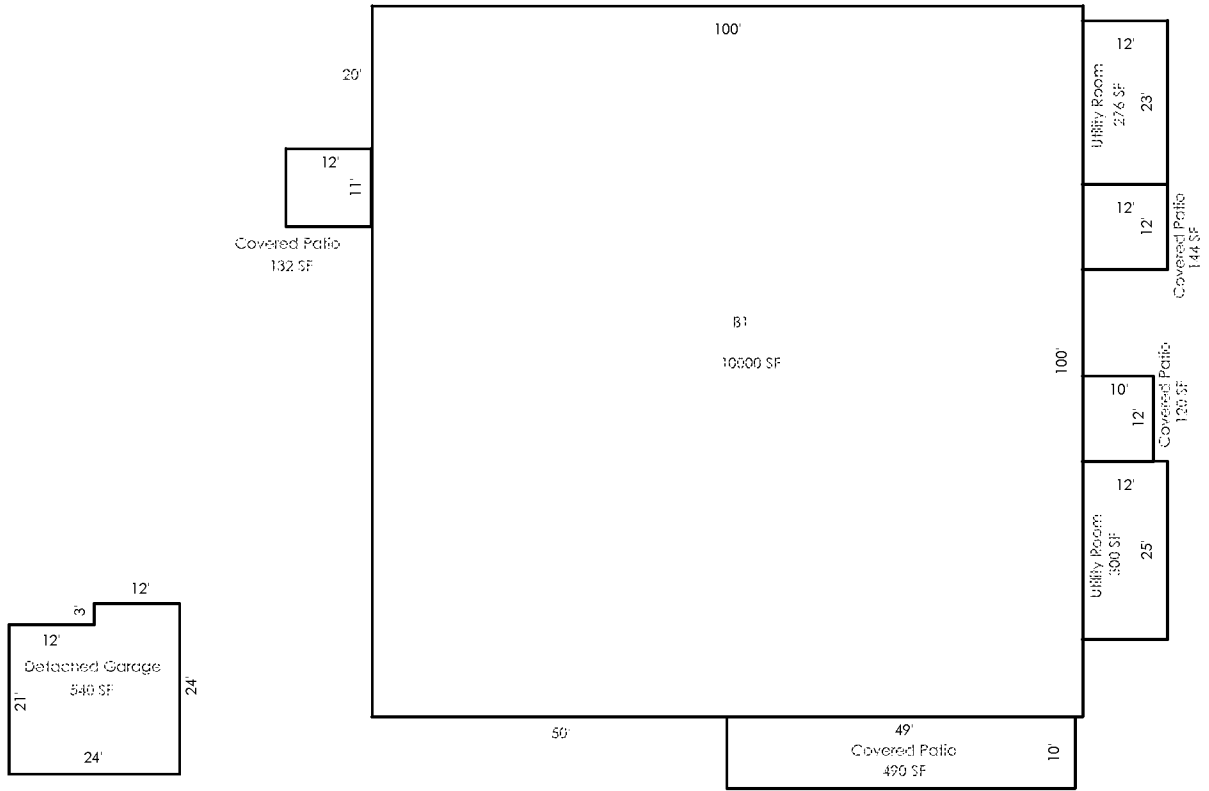

Scale: 1" = 12'

AREA CALCULATIONS


AREA CALCULATIONS SUMMARY

Code	Description	Factor	Net Size	Perimeter	Net Totals
B1	B1	1.00	10000	400	10000
UT	Utility Room	1.00	300	74	
	Utility Room	1.00	276	70	576
CVPRT	Covered Patio	1.00	132	46	
	Covered Patio	1.00	490	118	
	Covered Patio	1.00	120	44	
	Covered Patio	1.00	144	48	886
GRGD	Detached Garage	1.00	540	96	540

SKETCH/AREA TABLE ADDENDUM

SUBJECT	PARCEL ID 2217862		
	CITY	STATE	ZIP
	PERMIT # 9-29-11		
	MARKET AREA		
	APPRAISER NAME SXJ		

PDC-10 Building 402

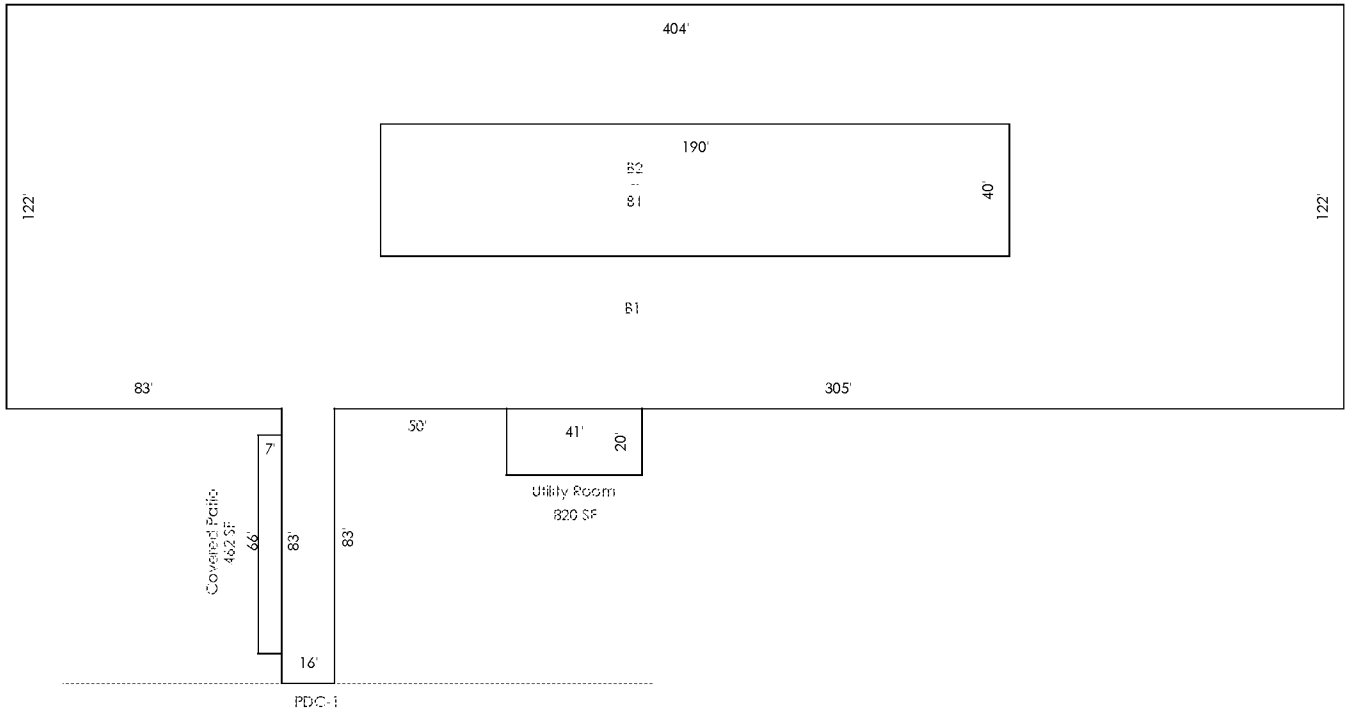

Scale: 1" = 12'


AREA CALCULATIONS SUMMARY

Code	Description	Factor	Net Size	Perimeter	Net Totals
B1	B1	1.00	50616	1218	50616
B2	B2	1.00	7600	460	7600
UT	Utility Room	1.00	820	122	820
CVPRT	Covered Patio	1.00	462	146	462

AREA CALCULATIONS

SKETCH/AREA TABLE ADDENDUM

SUBJECT	PARCEL ID 2217862		
	CITY	STATE	ZIP
	PERMIT # 9-29-11		
	MARKET AREA		
	APPRAISER NAME SXJ		

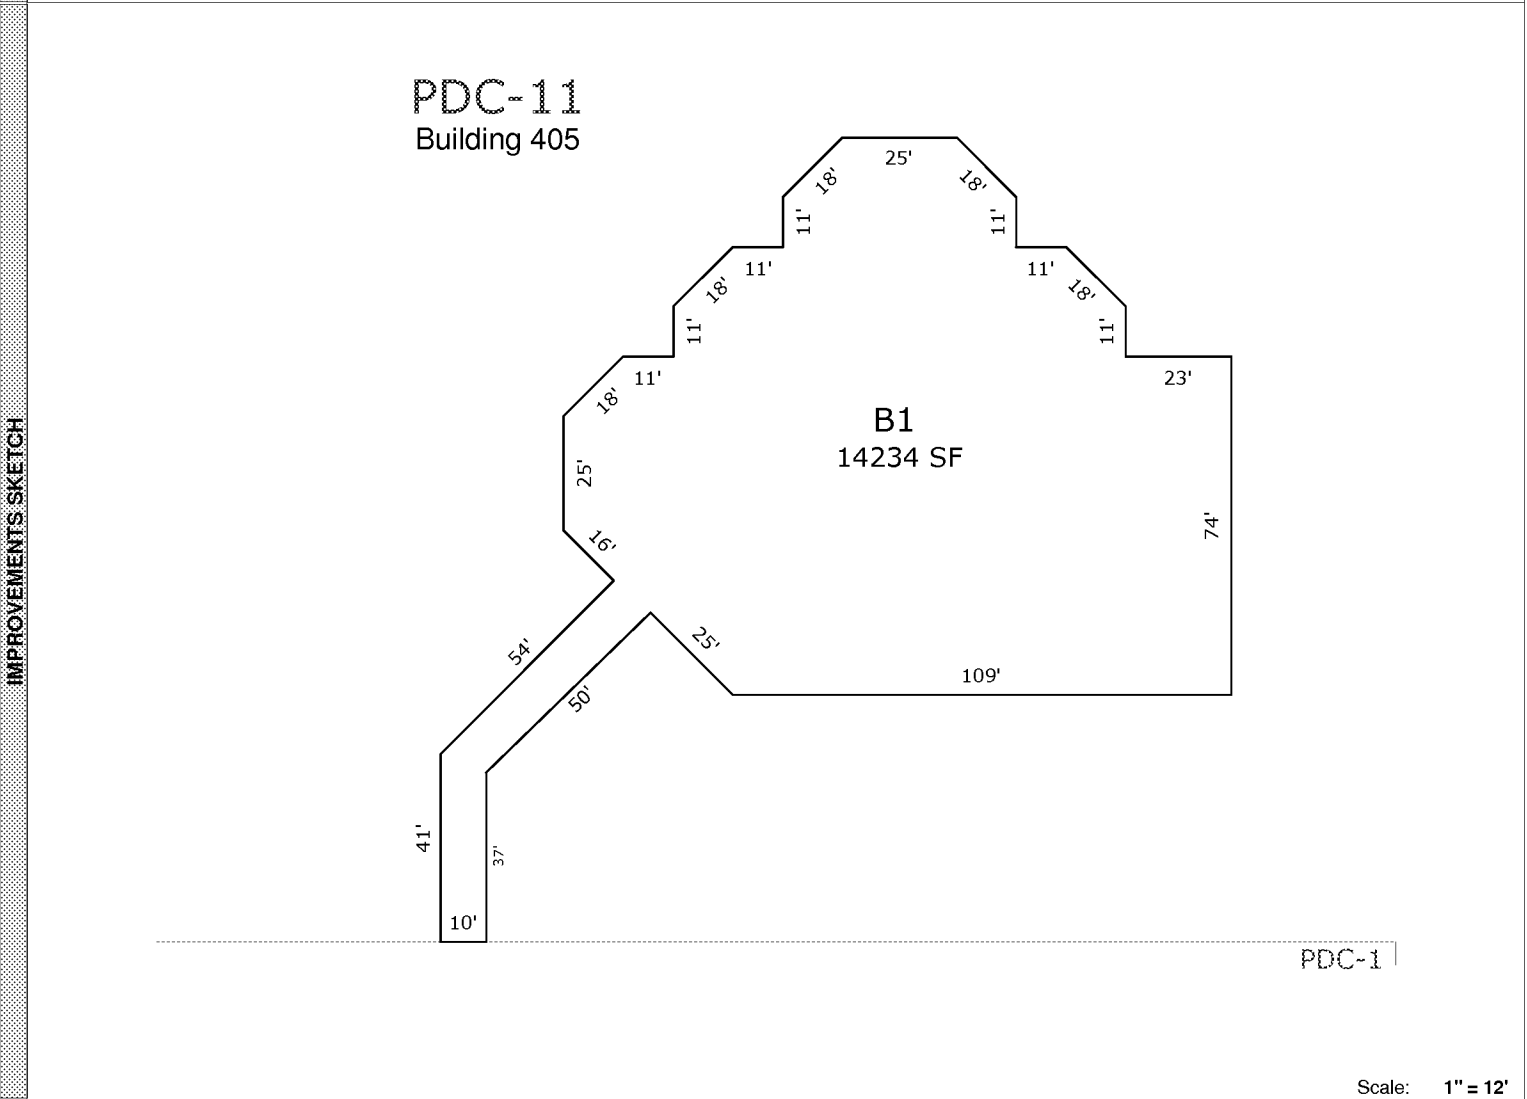







Scale: 1" = 12'

AREA CALCULATIONS SUMMARY					
Code	Description	Factor	Net Size	Perimeter	Net Totals
B1	B1	1.00	14234	658	14234

SKETCH/AREA TABLE ADDENDUM

SUBJECT	PARCEL ID 2217862		
	CITY	STATE	ZIP
	PERMIT # 9-29-11		
	MARKET AREA		
	APPRAISER NAME SXJ		

PDC-12

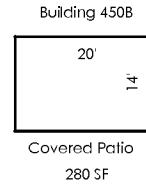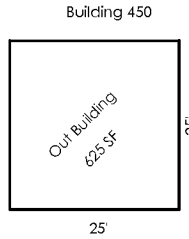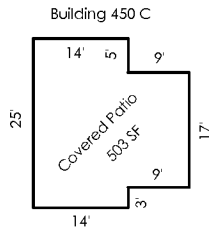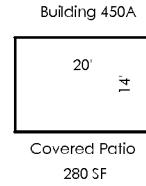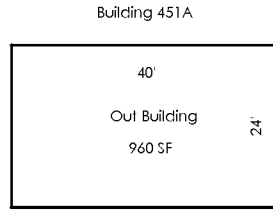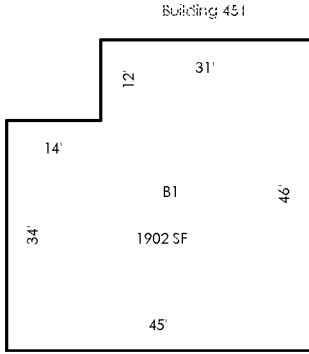

Scale: 1" = 12'

IMPROVEMENTS SKETCH

AREA CALCULATIONS SUMMARY


Code	Description	Factor	Net Size	Perimeter	Net Totals
B1	B1	1.00	1902	182	1902
CVPRT	Covered Patio	1.00	280	68	
	Covered Patio	1.00	280	68	
	Covered Patio	1.00	503	96	1063
	Covered Patio	1.00	625	100	
OBLD	Out Building	1.00	625	100	
	Out Building	1.00	960	128	1585

AREA CALCULATIONS

SKETCH/AREA TABLE ADDENDUM

SUBJECT	PARCEL ID 2217862		
	CITY	STATE	ZIP
	PERMIT # 9-29-11		
	MARKET AREA		
	APPRAISER NAME SXJ		

IMPROVEMENTS SKETCH

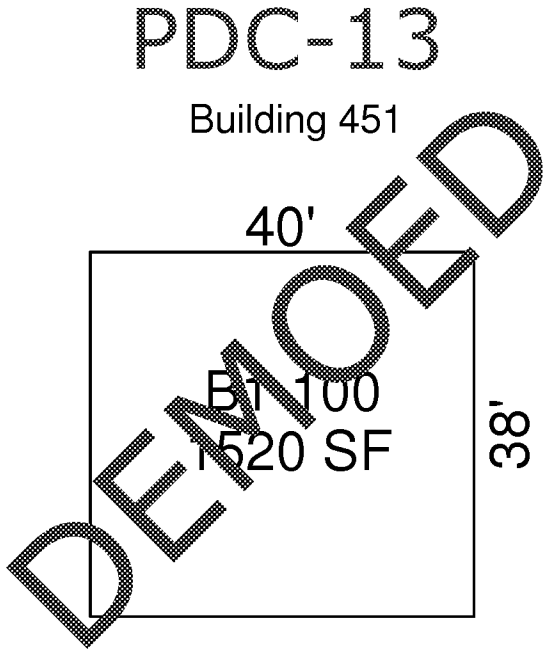

Scale: 1" = 12'

AREA CALCULATIONS


AREA CALCULATIONS SUMMARY					
Code	Description	Factor	Net Size	Perimeter	Net Totals
B1	B1-100	1.00	1520	156	1520

SKETCH/AREA TABLE ADDENDUM

SUBJECT	PARCEL ID 2217862		
	CITY	STATE	ZIP
	PERMIT # 9-29-11		
	MARKET AREA		
	APPRAISER NAME SXJ		

PDC-14

Building 465

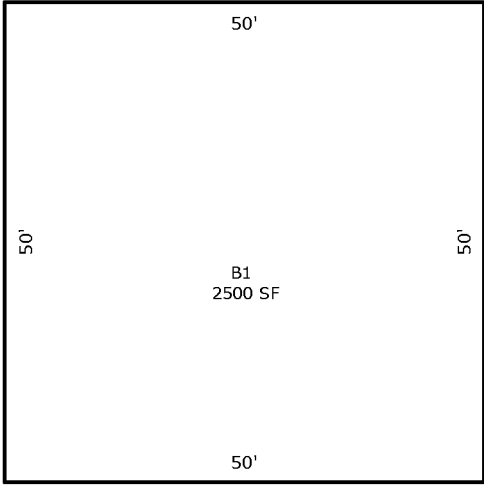

IMPROVEMENTS SKETCH

Scale: 1" = 12'


AREA CALCULATIONS

AREA CALCULATIONS SUMMARY					
Code	Description	Factor	Net Size	Perimeter	Net Totals
B1	B1	1.00	2500	200	2500

SKETCH/AREA TABLE ADDENDUM

SUBJECT	PARCEL ID 2217862		
	CITY	STATE	ZIP
	PERMIT # 9-29-11		
	MARKET AREA		
	APPRAISER NAME SXJ		

PDC-15
Building 466-1

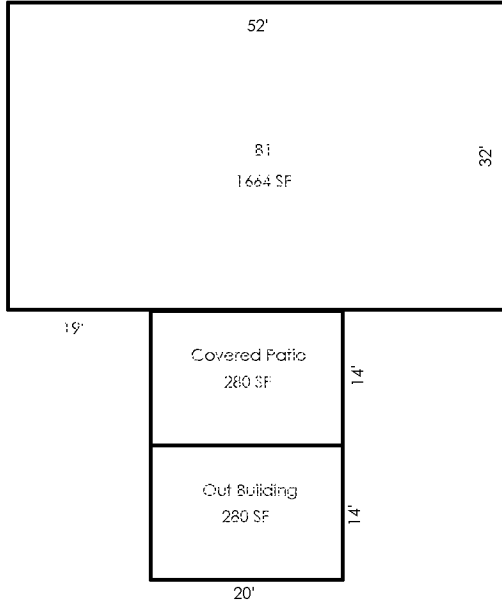

Scale: 1" = 12'


AREA CALCULATIONS SUMMARY					
Code	Description	Factor	Net Size	Perimeter	Net Totals
B1	B1	1.00	1664	168	1664
CVPRT	Covered Patio	1.00	280	68	280
OBLD	Out Building	1.00	280	68	280

AREA CALCULATIONS

SKETCH/AREA TABLE ADDENDUM

SUBJECT	PARCEL ID 2217862		
	CITY	STATE	ZIP
	PERMIT # 9-29-11		
	MARKET AREA		
	APPRAISER NAME SXJ		

PDC-16
Building 466-2

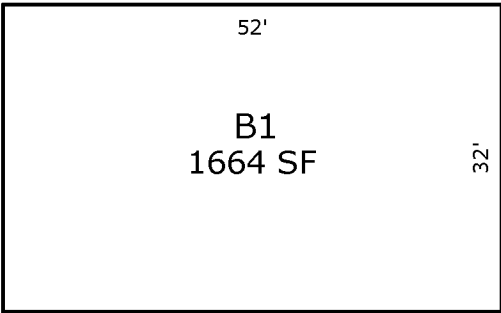


Scale: 1" = 12'

AREA CALCULATIONS	AREA CALCULATIONS SUMMARY					
	Code	Description	Factor	Net Size	Perimeter	Net Totals
	B1	B1	1.00	1664	168	1664

SKETCH/AREA TABLE ADDENDUM

SUBJECT	PARCEL ID 2217862	CITY	STATE	ZIP
	PERMIT # 9-29-11	MARKET AREA		
	APPRaiser NAME SXJ			

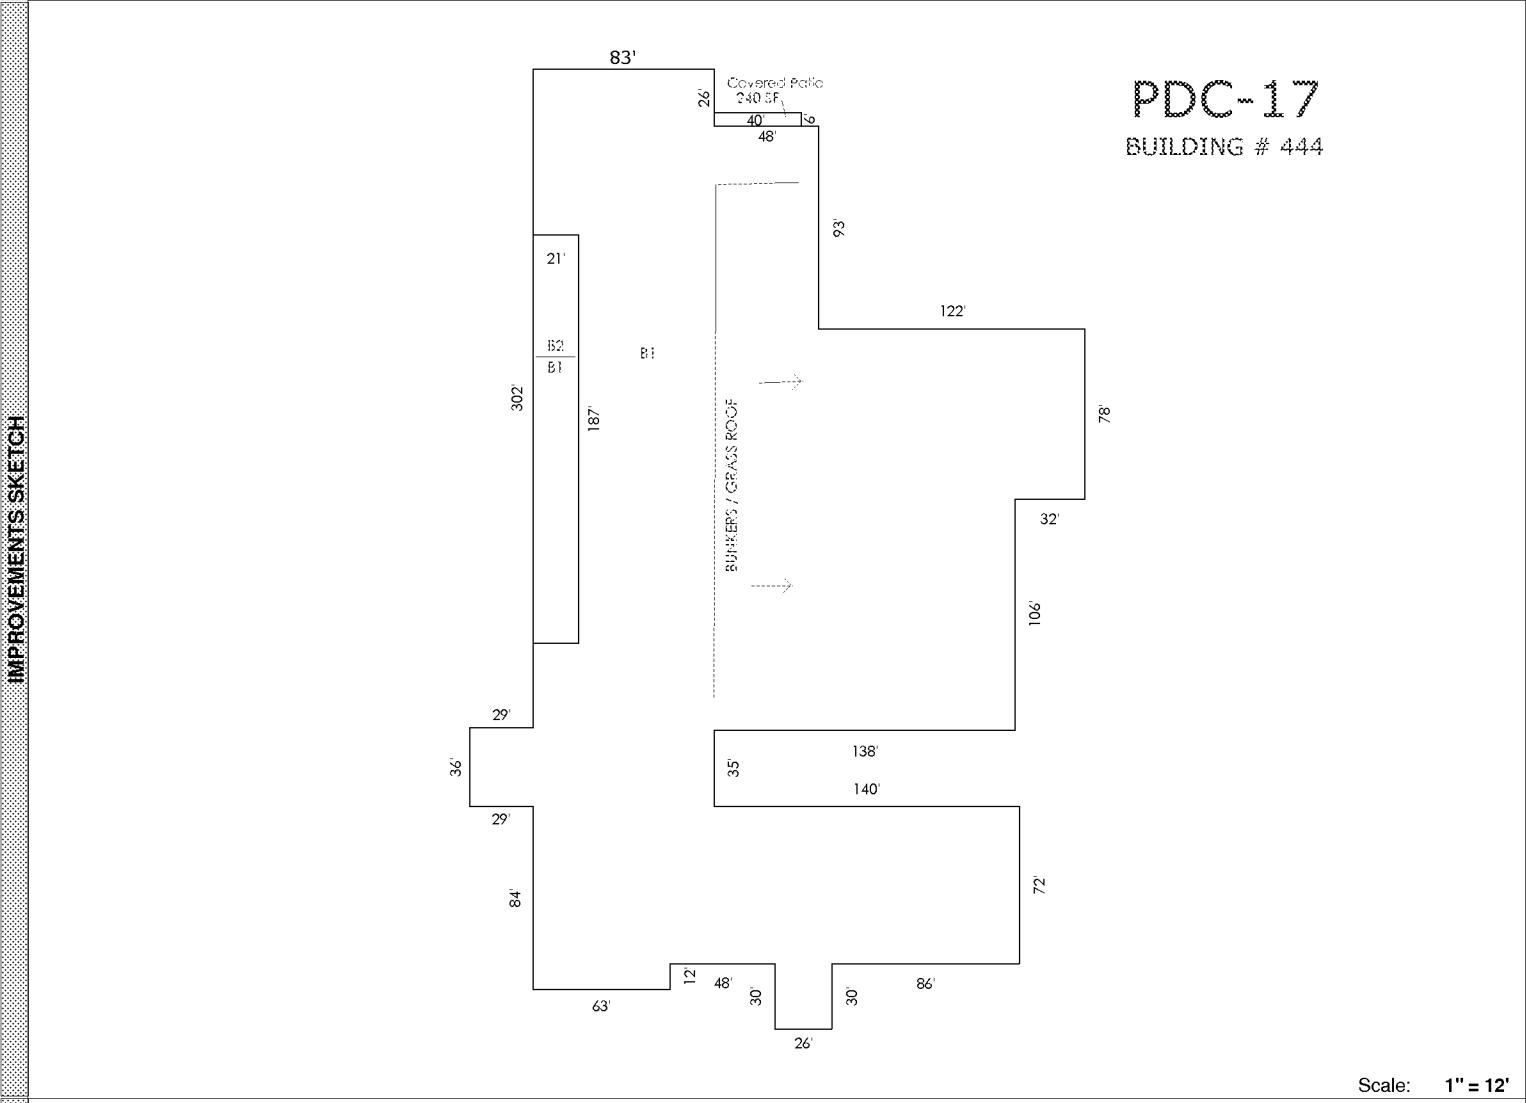

Scale: 1" = 12'


AREA CALCULATIONS SUMMARY					
Code	Description	Factor	Net Size	Perimeter	Net Totals
B1	B1	1.00	79042	1748	79042
B2	B2	1.00	3927	416	3927
CVPRT	Covered Patio	1.00	240	92	240

SKETCH/AREA TABLE ADDENDUM

SUBJECT	PARCEL ID 2217862		
	CITY	STATE	ZIP
	PERMIT # 9-29-11		
	MARKET AREA		
	APPRAISER NAME SXJ		

IMPROVEMENTS SKETCH

PDC-18
Building 463

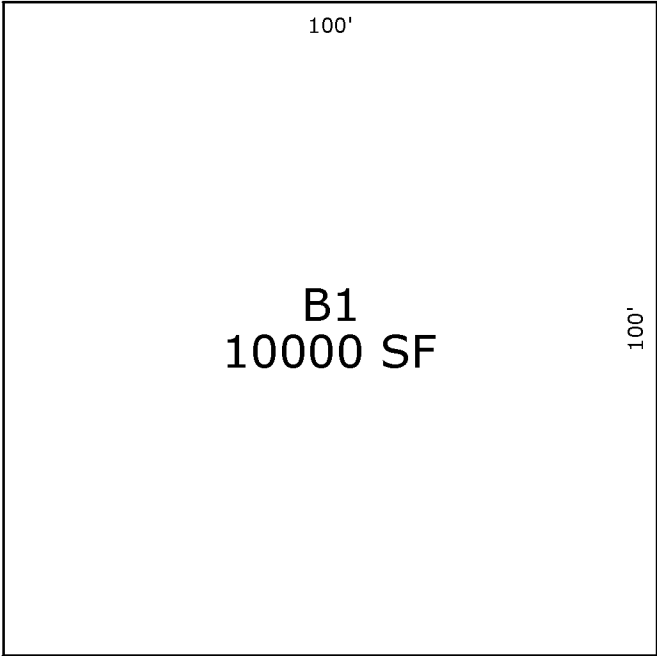

Scale: 1" = 12'

AREA CALCULATIONS


AREA CALCULATIONS SUMMARY					
Code	Description	Factor	Net Size	Perimeter	Net Totals
B1	B1	1.00	10000	400	10000

SKETCH/AREA TABLE ADDENDUM

SUBJECT	PARCEL ID 2217862		
	CITY	STATE	ZIP
	PERMIT # 9-29-11		
	MARKET AREA		
	APPRAISER NAME SXJ		

PDC-19

Building 463A

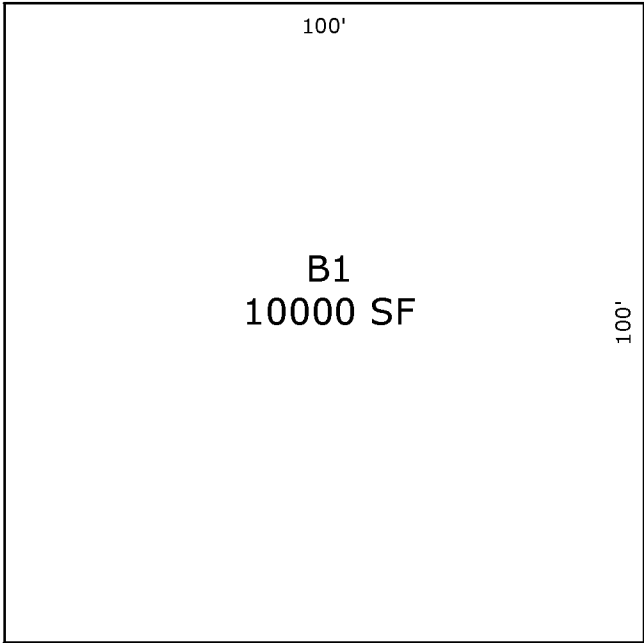

IMPROVEMENTS SKETCH

Scale: 1" = 12'


AREA CALCULATIONS

AREA CALCULATIONS SUMMARY					
Code	Description	Factor	Net Size	Perimeter	Net Totals
B1	B1	1.00	10000	400	10000

SKETCH/AREA TABLE ADDENDUM

SUBJECT	PARCEL ID 2217862		
	CITY	STATE	ZIP
	PERMIT # 9-29-11		
	MARKET AREA		
	APPRAISER NAME SXJ		

PDC-20 BUNKERS

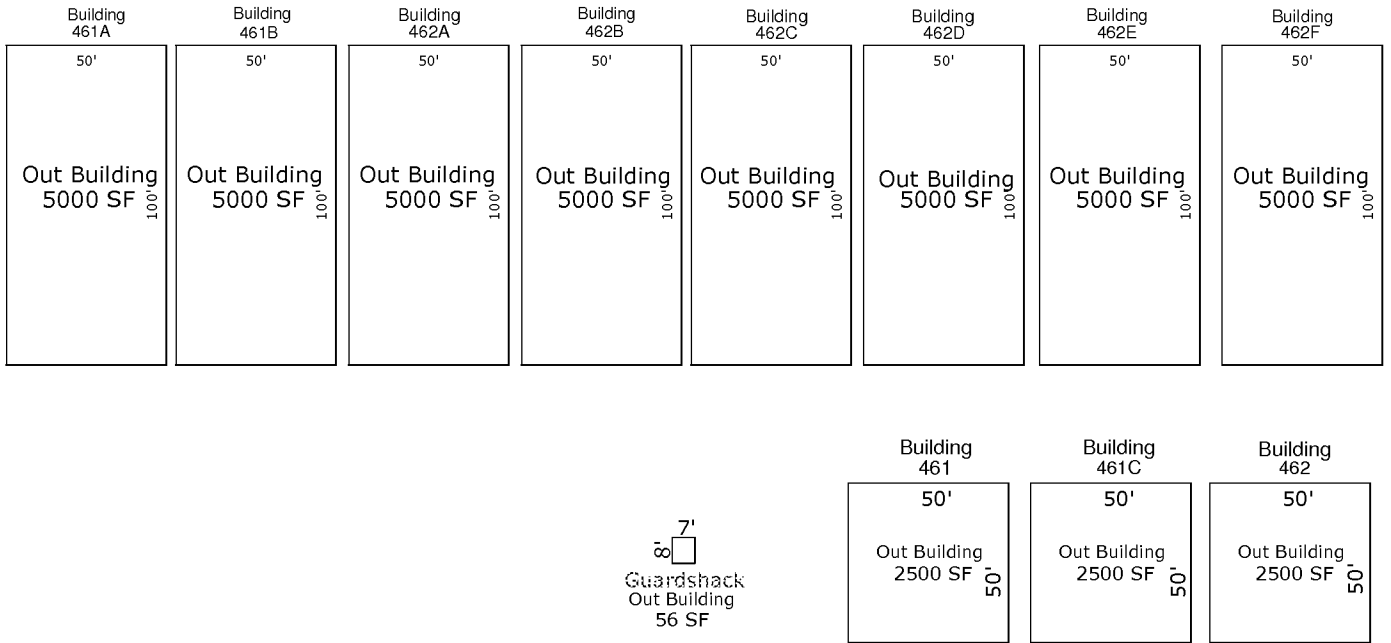

Scale: 1" = 12'

AREA CALCULATIONS SUMMARY					
Code	Description	Factor	Net Size	Perimeter	Net Totals
OBLD	Out Building	1.00	5000	300	
	Out Building	1.00	5000	300	
	Out Building	1.00	5000	300	
	Out Building	1.00	5000	300	
	Out Building	1.00	5000	300	
	Out Building	1.00	5000	300	
	Out Building	1.00	5000	300	
	Out Building	1.00	5000	300	
	Out Building	1.00	5000	300	
	Out Building	1.00	5000	300	
	Out Building	1.00	2500	200	
	Out Building	1.00	2500	200	
	Out Building	1.00	2500	200	
	Out Building	1.00	56	30	47556

SKETCH/AREA TABLE ADDENDUM

SUBJECT	PARCEL ID 2217862		
	CITY	STATE	ZIP
	PERMIT # 9-29-11		
	MARKET AREA		
	APPRAISER NAME SXJ		

PDC-21 BUILDING # 455



Scale: 1" = 12'

AREA CALCULATIONS SUMMARY					
Code	Description	Factor	Net Size	Perimeter	Net Totals
B1	B1	1.00	1966	186	1966
CVPRT	Covered Patio	1.00	468	102	468
OBLD	Out Building	1.00	400	80	400

AREA CALCULATIONS