


# SKETCH/AREA TABLE ADDENDUM

SUBJECT	PARCEL ID <b>2407966</b>		
	CITY	STATE	ZIP
	PERMIT # <b>10-11-11</b>		
	MARKET AREA		
	APPRAISER NAME <b>SXJ</b>		

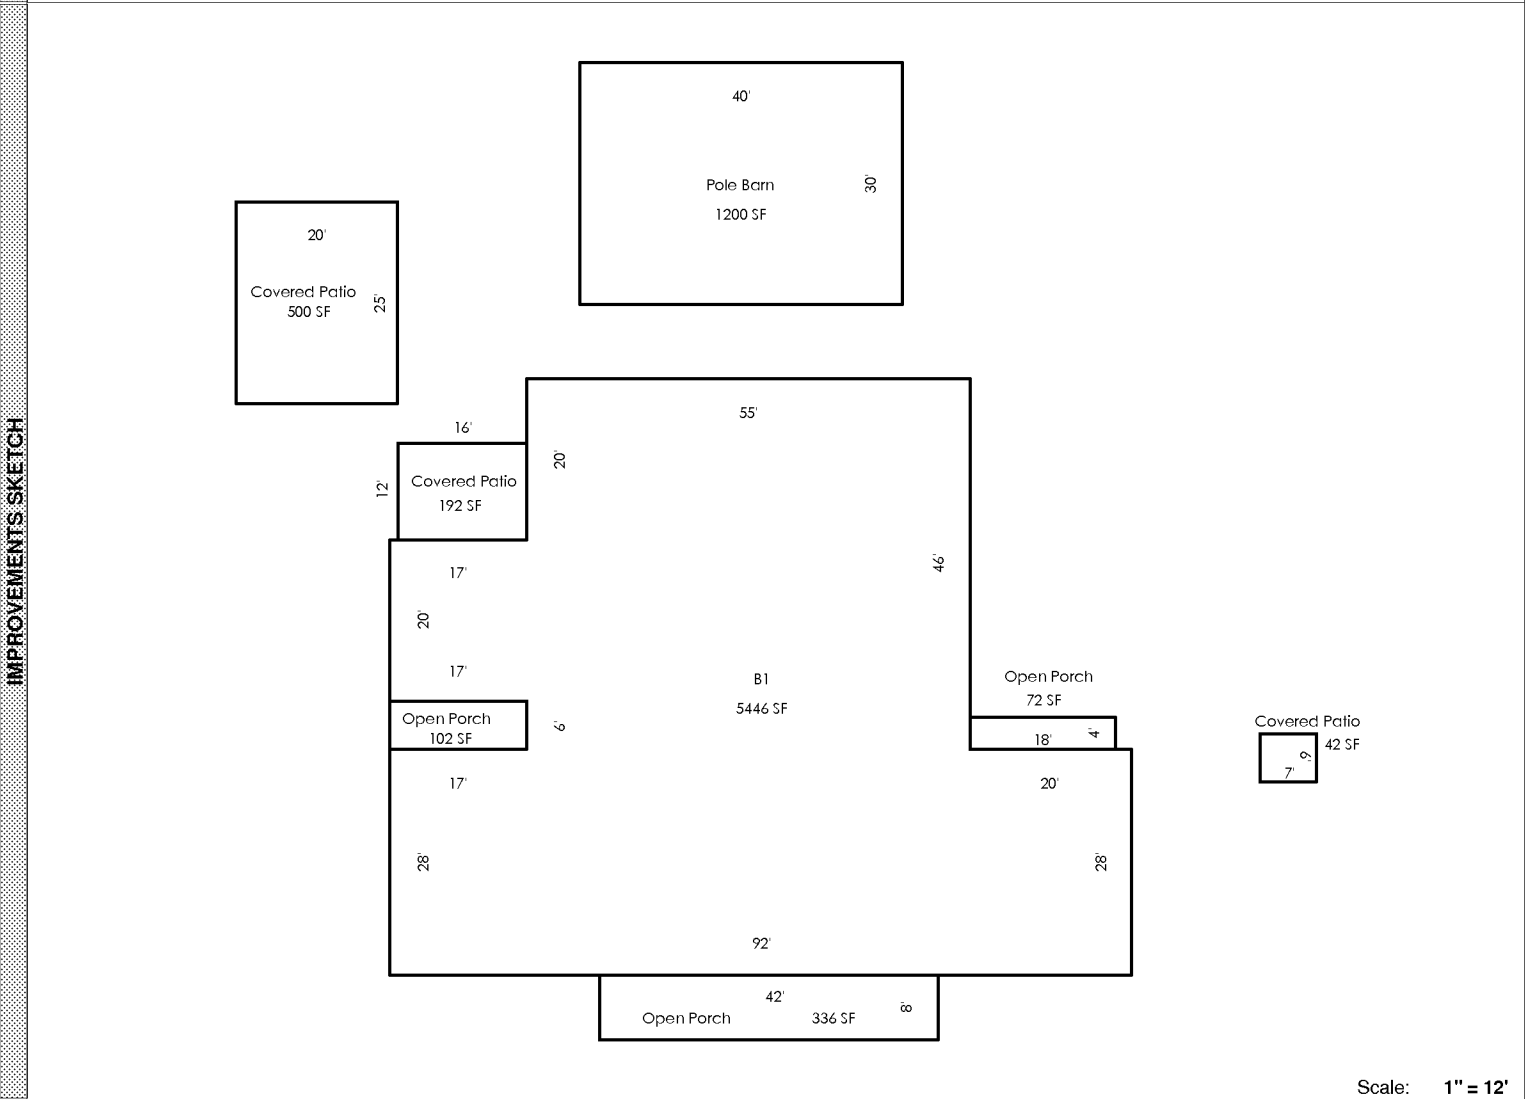

AREA CALCULATIONS	AREA CALCULATIONS SUMMARY					
	Code	Description	Factor	Net Size	Perimeter	Net Totals
	B1	B1	1.00	5446	366	5446
	OP	Open Porch	1.00	102	46	
		Open Porch	1.00	336	100	
		Open Porch	1.00	72	44	510
	CVPRT	Covered Patio	1.00	192	56	
		Covered Patio	1.00	500	90	
		Covered Patio	1.00	42	26	734
	PBARN	Pole Barn	1.00	1200	140	1200


Comment Table 1

Comment Table 2	Comment Table 3

# SKETCH/AREA TABLE ADDENDUM

SUBJECT	PARCEL ID <b>2407966</b>		
	CITY	STATE	ZIP
	PERMIT # <b>10-11-11</b>		
	MARKET AREA		
	APPRAISER NAME <b>SXJ</b>		

IMPROVEMENTS SKETCH

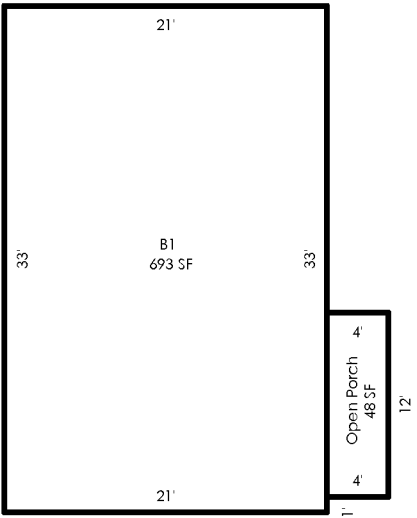

Scale: 1" = 12'

AREA CALCULATIONS


AREA CALCULATIONS SUMMARY					
Code	Description	Factor	Net Size	Perimeter	Net Totals
B1	B1	1.00	693	108	693
OP	Open Porch	1.00	48	32	48

Comment Table 1	
Comment Table 2	Comment Table 3

# SKETCH/AREA TABLE ADDENDUM

SUBJECT	PARCEL ID <b>2407966</b>		
	CITY	STATE	ZIP
	PERMIT # <b>10-11-11</b>		
	MARKET AREA		
	APPRAISER NAME <b>SXJ</b>		

IMPROVEMENTS SKETCH

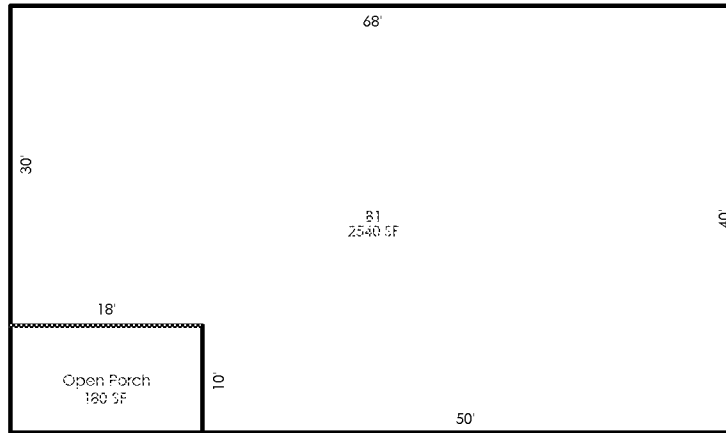

Scale: **1" = 12'**

AREA CALCULATIONS

### AREA CALCULATIONS SUMMARY

Code	Description	Factor	Net Size	Perimeter	Net Totals
B1	B1	1.00	2540	216	2540
OP	Open Porch	1.00	180	56	180

#### Comment Table 1

Comment Table 1	

#### Comment Table 2

#### Comment Table 3

Comment Table 2	Comment Table 3