

SKETCH/AREA TABLE ADDENDUM


SUBJECT	PARCEL ID 2410953		
	CITY	STATE	ZIP
	PERMIT # 10-12-11		
	MARKET AREA		
	APPRAISER NAME SXJ		

Scale: **1" = 12'**

AREA CALCULATIONS	AREA CALCULATIONS SUMMARY						Comment Table 1	
	Code	Description	Factor	Net Size	Perimeter	Net Totals		
						Comment Table 2	Comment Table 3	

SKETCH/AREA TABLE ADDENDUM

SUBJECT	PARCEL ID 2410953		
	CITY	STATE	ZIP
	PERMIT # 10-12-11		
	MARKET AREA		
	APPRAISER NAME SXJ		

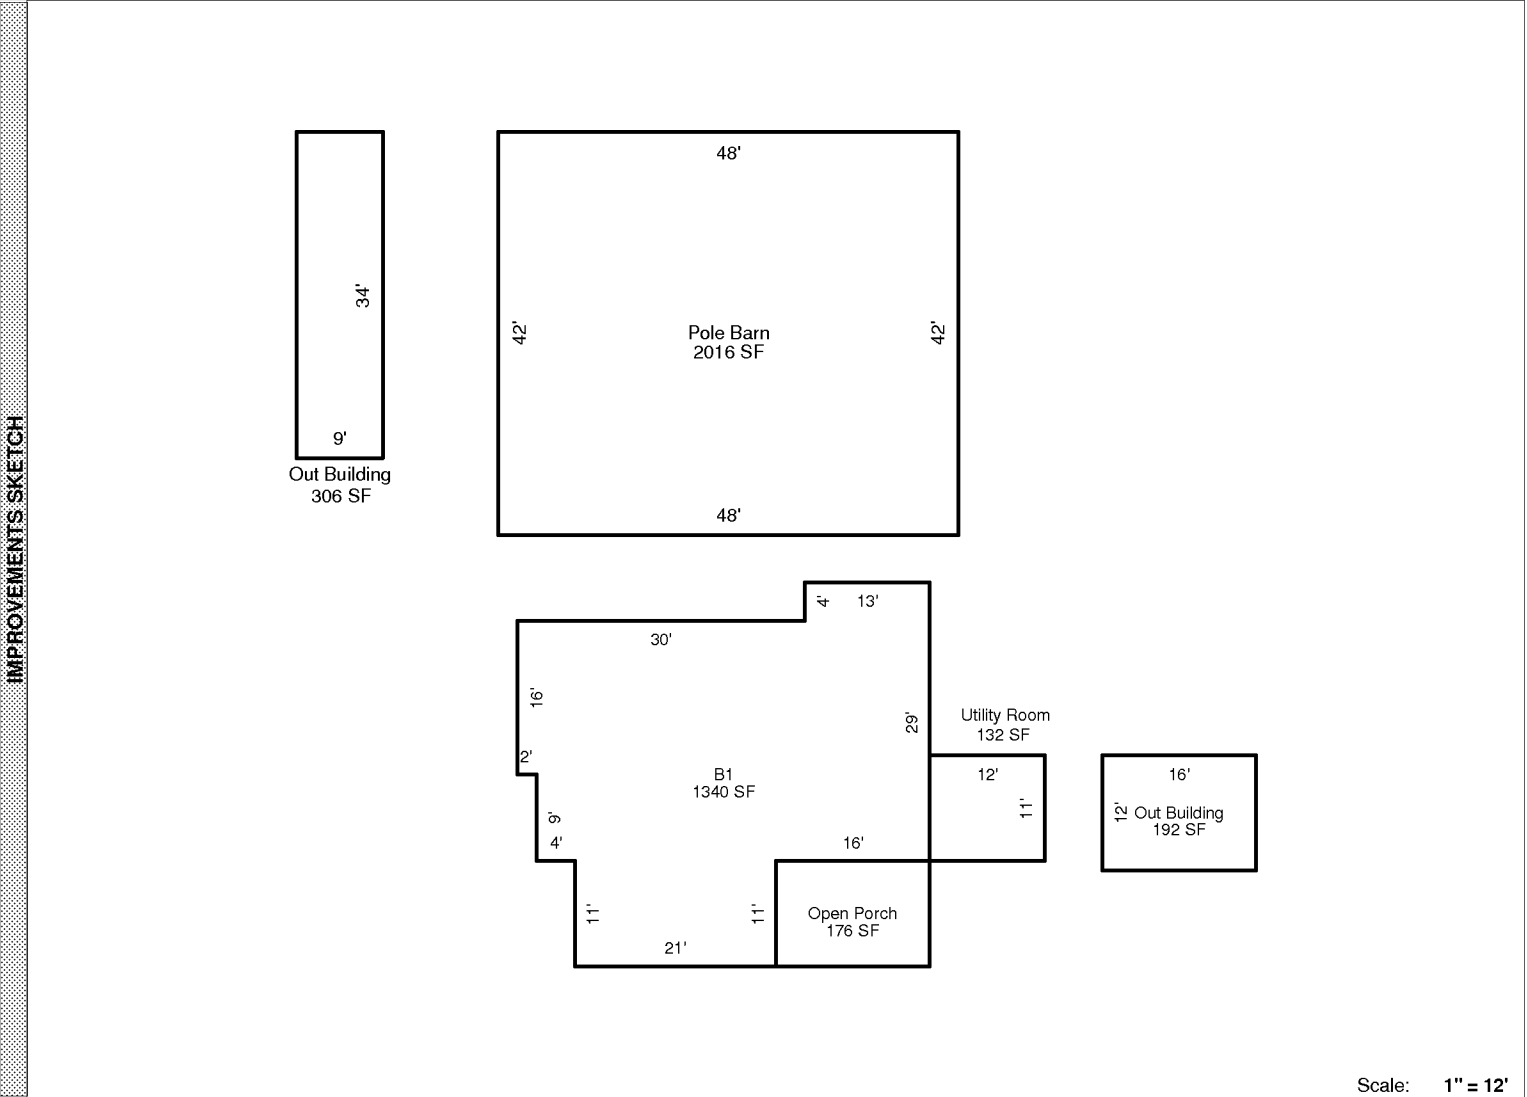

AREA CALCULATIONS


AREA CALCULATIONS SUMMARY					
Code	Description	Factor	Net Size	Perimeter	Net Totals
B1	B1	1.00	1340	166	1340
OP	Open Porch	1.00	176	54	176
UT	Utility Room	1.00	132	46	132
OBLD	Out Building	1.00	192	56	
	Out Building	1.00	306	86	498
PBARN	Pole Barn	1.00	2016	180	2016

Comment Table 1	
Comment Table 2	Comment Table 3

SKETCH/AREA TABLE ADDENDUM

SUBJECT	PARCEL ID 2410953		
	CITY	STATE	ZIP
	PERMIT # 10-12-11		
	MARKET AREA		
	APPRAISER NAME SXJ		

IMPROVEMENTS SKETCH

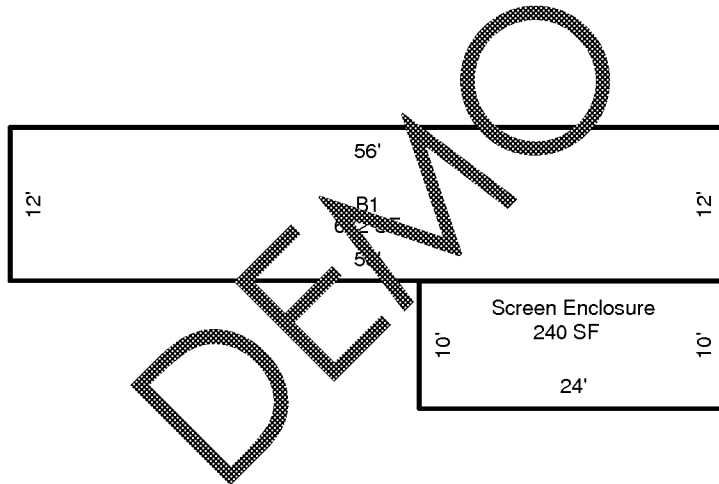

Scale: 1" = 12'

AREA CALCULATIONS


AREA CALCULATIONS SUMMARY					
Code	Description	Factor	Net Size	Perimeter	Net Totals
B1	B1	1.00	672	136	672
SCREEN	Screen Enclosure	1.00	240	68	240

Comment Table 1	
Comment Table 2	Comment Table 3

SKETCH/AREA TABLE ADDENDUM

SUBJECT	PARCEL ID 2410953		
	CITY	STATE	ZIP
	PERMIT # 10-12-11		
	MARKET AREA		
	APPRAISER NAME SXJ		

IMPROVEMENTS SKETCH

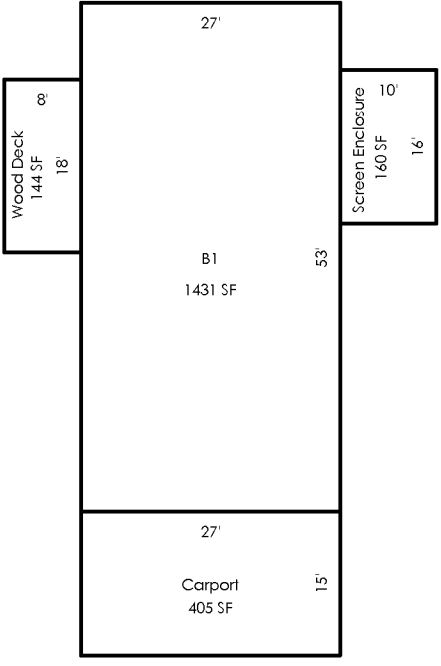

Scale: 1" = 12'

AREA CALCULATIONS

AREA CALCULATIONS SUMMARY					
Code	Description	Factor	Net Size	Perimeter	Net Totals
B1	B1	1.00	1431	160	1431
CRPRT	Carport	1.00	405	84	405
SCREN	Screen Enclosure	1.00	160	52	160
WDECK	Wood Deck	1.00	144	52	144

Comment Table 1	
Comment Table 2	Comment Table 3