
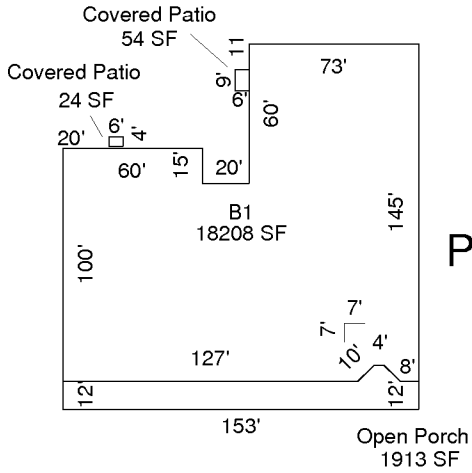



SKETCH/AREA TABLE ADDENDUM

SUBJECT	PARCEL ID 2421565		
	CITY	STATE	ZIP
	PERMIT # 8/23/11		
	MARKET AREA		
APPRaiser NAME JXS			

IMPROVEMENTS SKETCH

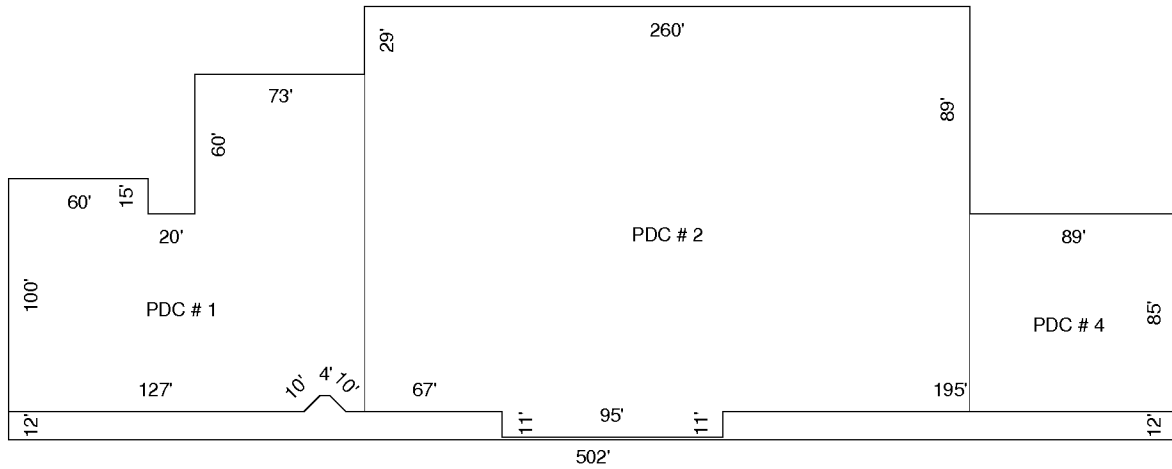

PDC # 1

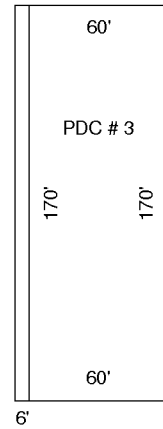

Scale: 1" = 12'

AREA CALCULATIONS

AREA CALCULATIONS SUMMARY

Code	Description	Factor	Net Size	Perimeter	Net Totals
B1	B1	1.00	18208	632	18208
OP	Open Porch	1.00	1913	336	1913
CVPRT	Covered Patio	1.00	24	20	
	Covered Patio	1.00	54	30	78

Comment Table 1

--	--

Comment Table 2


Comment Table 3

--	--

SKETCH/AREA TABLE ADDENDUM

SUBJECT	PARCEL ID 2421565		
	CITY	STATE	ZIP
	PERMIT # 8/23/11		
	MARKET AREA		
	APPRAISER NAME JXS		

IMPROVEMENTS SKETCH

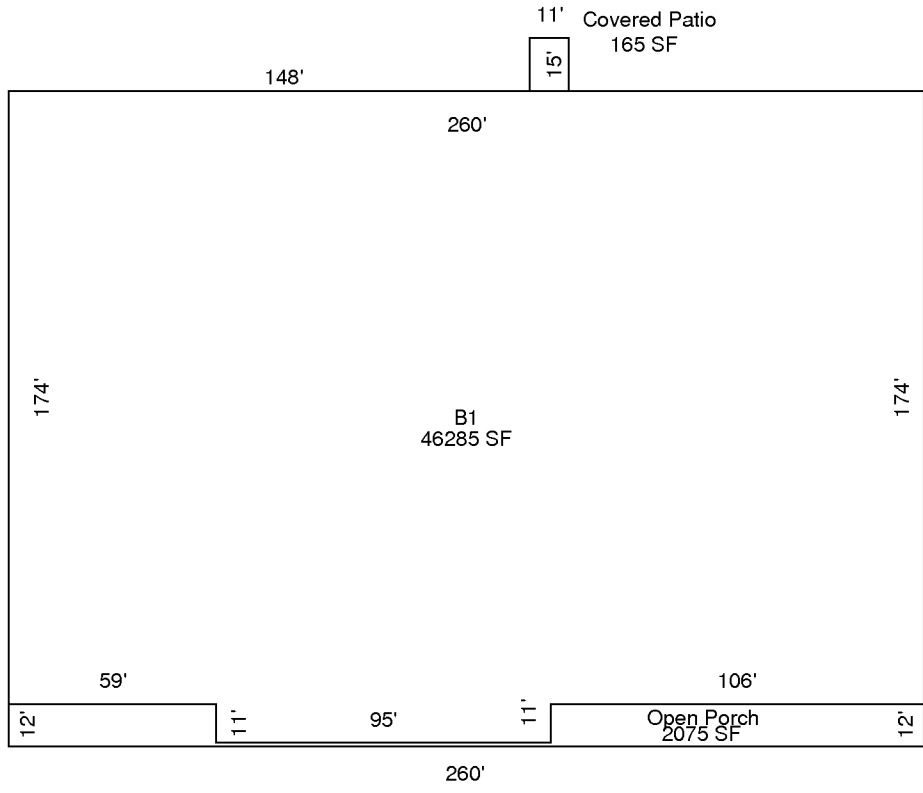

Scale: 1" = 12'


AREA CALCULATIONS

AREA CALCULATIONS SUMMARY					
Code	Description	Factor	Net Size	Perimeter	Net Totals
B1	B1	1.00	46285	890	46285
OP	Open Porch	1.00	2075	566	2075
CVPRT	Covered Patio	1.00	165	52	165

Comment Table 1	
Comment Table 2	Comment Table 3

SKETCH/AREA TABLE ADDENDUM

SUBJECT	PARCEL ID 2421565		
	CITY	STATE	ZIP
	PERMIT # 8/23/11		
	MARKET AREA		
	APPRAISER NAME JXS		

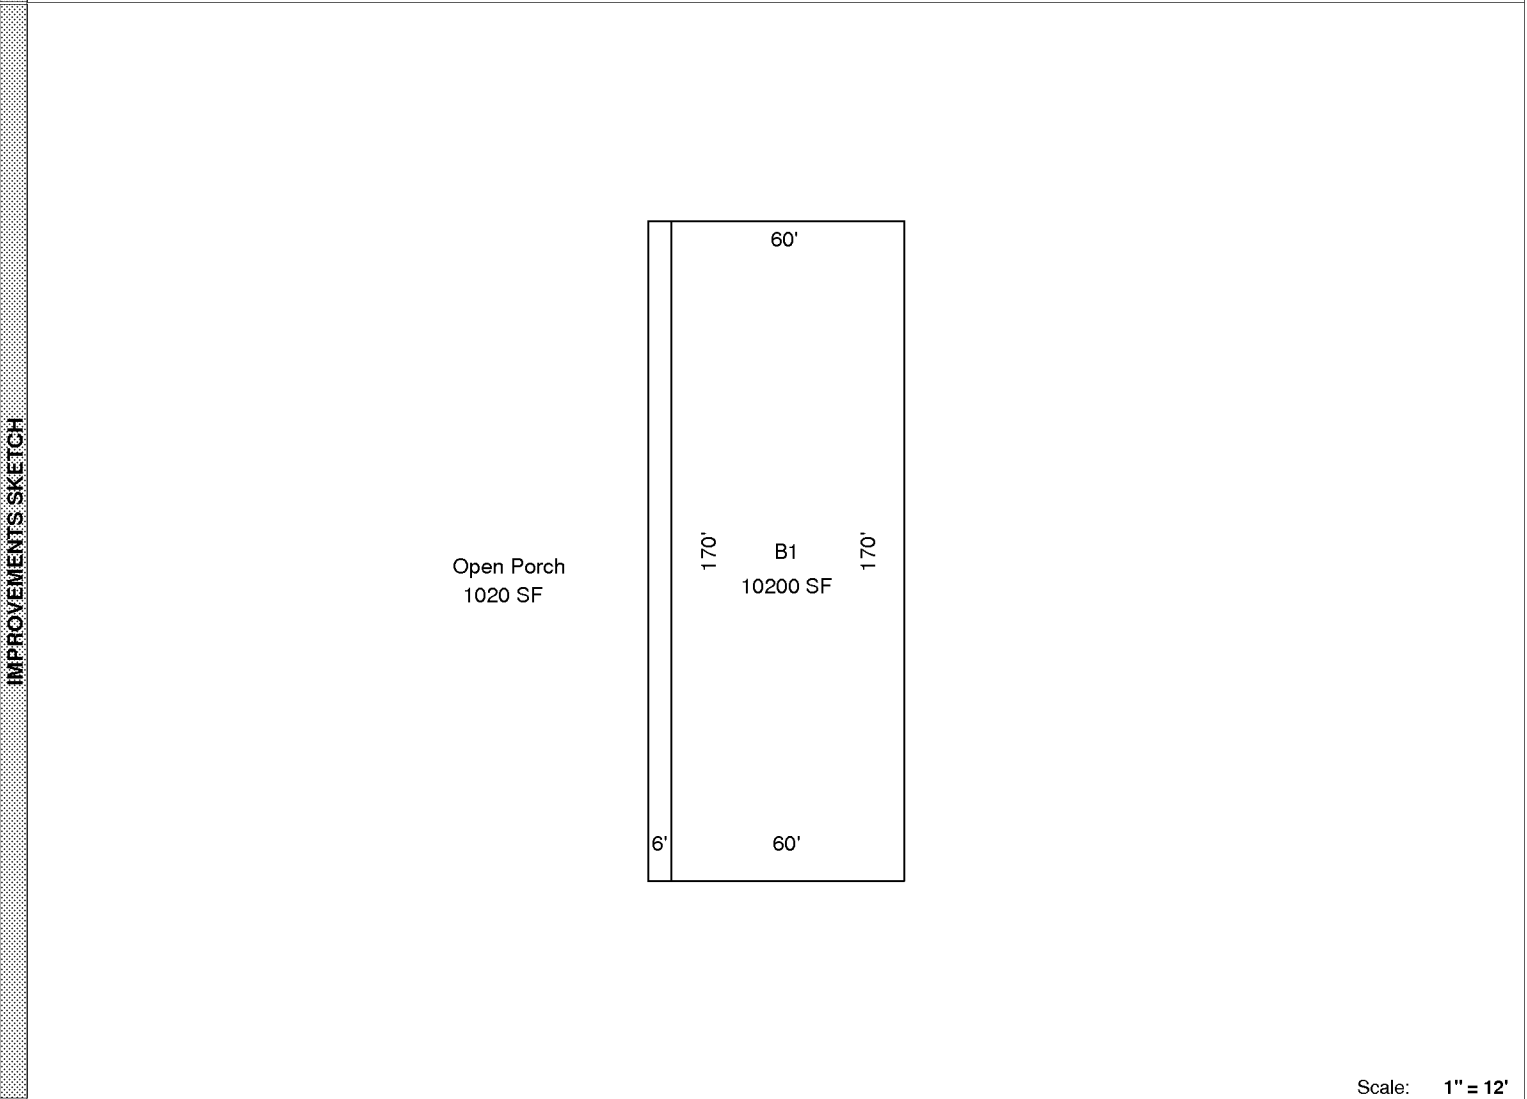


Scale: 1" = 12'

AREA CALCULATIONS	AREA CALCULATIONS SUMMARY						Comment Table 1	
	Code	Description	Factor	Net Size	Perimeter	Net Totals		
	B1	B1	1.00	10200	460	10200		
OP	Open Porch	1.00	1020	352	1020	Comment Table 2 Comment Table 3		

SKETCH/AREA TABLE ADDENDUM

SUBJECT	PARCEL ID 2421565		
	CITY	STATE	ZIP
	PERMIT # 8/23/11		
	MARKET AREA		
	APPRAISER NAME JXS		

IMPROVEMENTS SKETCH

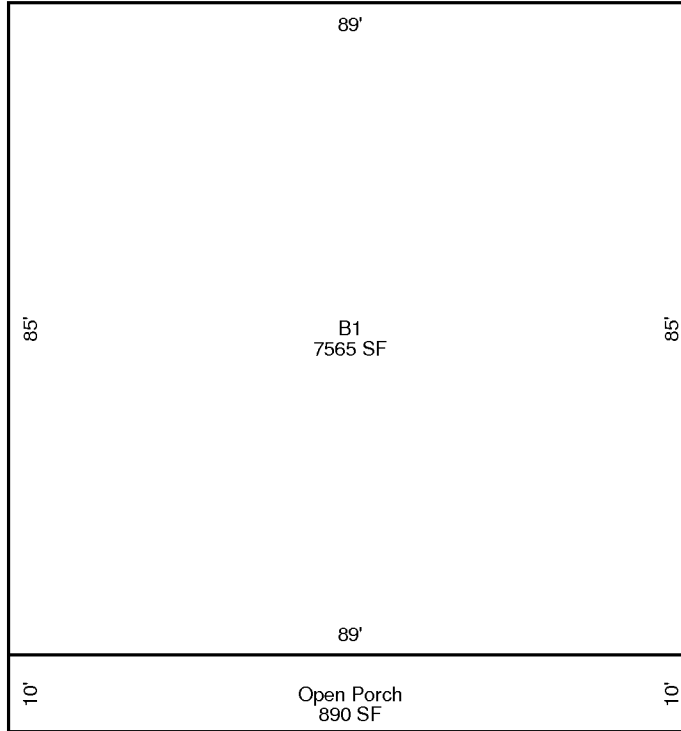

Scale: 1" = 12'

AREA CALCULATIONS

AREA CALCULATIONS SUMMARY					
Code	Description	Factor	Net Size	Perimeter	Net Totals
B1	B1	1.00	7565	348	7565
OP	Open Porch	1.00	890	198	890

Comment Table 1	
Comment Table 2	Comment Table 3