


# SKETCH/AREA TABLE ADDENDUM

File No 2443645

<b>SUBJECT</b>	Property Address <b>24371474 5</b>	County <b>Brevard</b>	State <b>FL</b>	Zip <b>32920</b>
	City <b>Cape Canaveral</b>			
	Owner			
	Client <b>17</b>	Client Address <b>8513 CANAVERAL BLVD</b>		
	Appraiser Name <b>M17 DRAW / M14 FIELD</b>	Inspection Date <b>MI</b>		

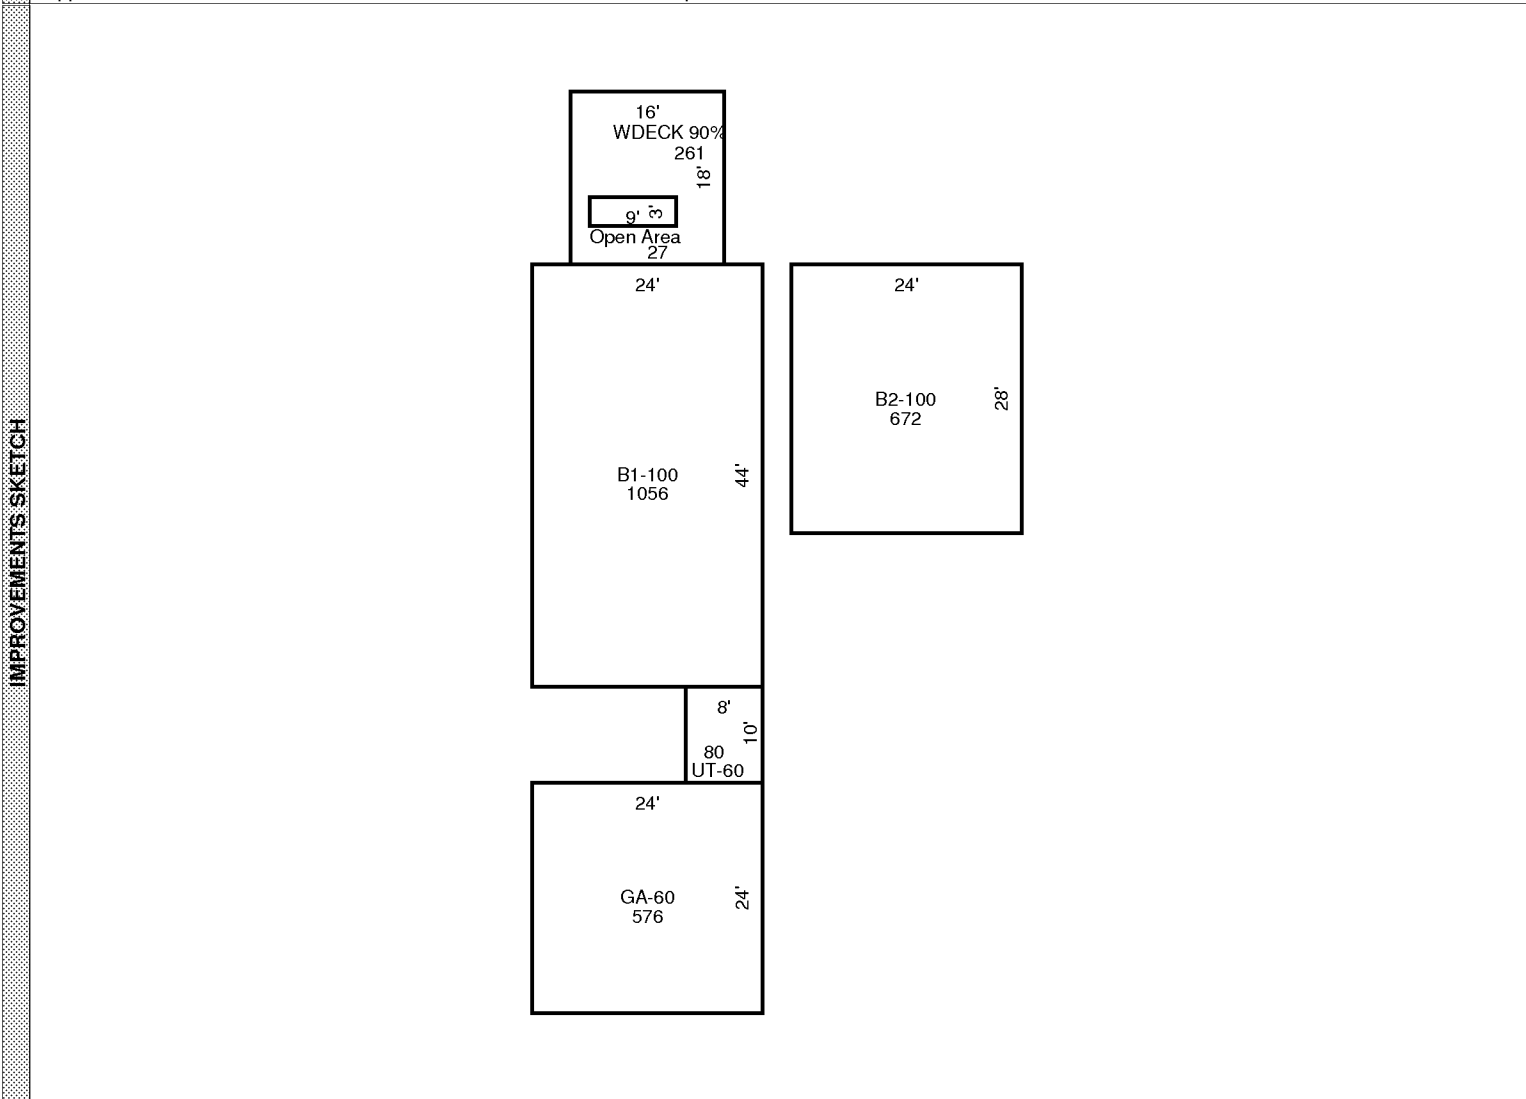

<b>AREA CALCULATIONS</b>	<h3>AREA CALCULATIONS SUMMARY</h3> <table border="1" style="width: 100%; border-collapse: collapse;"> <thead> <tr> <th>Code</th> <th>Description</th> <th>Factor</th> <th>Net Size</th> <th>Perimeter</th> <th>Net Totals</th> </tr> </thead> <tbody> <tr> <td>B1</td> <td>B1-100</td> <td>1.00</td> <td>1056</td> <td>136</td> <td>1056</td> </tr> <tr> <td>B2</td> <td>B2-100</td> <td>1.00</td> <td>672</td> <td>104</td> <td>672</td> </tr> <tr> <td>GA7</td> <td>GA-60</td> <td>1.00</td> <td>576</td> <td>96</td> <td>576</td> </tr> <tr> <td>UT7</td> <td>UT-60</td> <td>1.00</td> <td>80</td> <td>36</td> <td>80</td> </tr> <tr> <td>WDECK</td> <td>WDECK 90%</td> <td>1.00</td> <td>261</td> <td>68</td> <td>261</td> </tr> <tr> <td>OPEN</td> <td>Open Area</td> <td>1.00</td> <td>27</td> <td>24</td> <td>27</td> </tr> </tbody> </table>	Code	Description	Factor	Net Size	Perimeter	Net Totals	B1	B1-100	1.00	1056	136	1056	B2	B2-100	1.00	672	104	672	GA7	GA-60	1.00	576	96	576	UT7	UT-60	1.00	80	36	80	WDECK	WDECK 90%	1.00	261	68	261	OPEN	Open Area	1.00	27	24	27	<table border="1" style="width: 100%; border-collapse: collapse;"> <tr> <td colspan="2" style="text-align: center;">Comment Table 1</td> </tr> <tr> <td colspan="2" style="height: 100px;"></td> </tr> <tr> <td style="width: 50%; text-align: center;">Comment Table 2</td> <td style="width: 50%; text-align: center;">Comment Table 3</td> </tr> <tr> <td style="height: 100px;"></td> <td style="height: 100px;"></td> </tr> </table>	Comment Table 1				Comment Table 2	Comment Table 3		
Code	Description	Factor	Net Size	Perimeter	Net Totals	
B1	B1-100	1.00	1056	136	1056	
B2	B2-100	1.00	672	104	672	
GA7	GA-60	1.00	576	96	576	
UT7	UT-60	1.00	80	36	80	
WDECK	WDECK 90%	1.00	261	68	261	
OPEN	Open Area	1.00	27	24	27	
Comment Table 1	
Comment Table 2	Comment Table 3	