


# SKETCH/AREA TABLE ADDENDUM

SUBJECT	PARCEL ID <b>2502246</b>		
	CITY	STATE	ZIP
	PERMIT # <b>10/13/11</b>		
	MARKET AREA		
	APPRAISER NAME <b>JXS</b>		

IMPROVEMENTS SKETCH

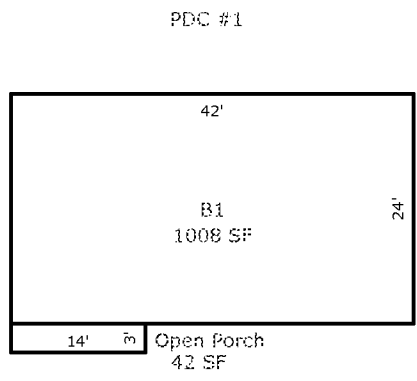

Scale: 1" = 12'


AREA CALCULATIONS

AREA CALCULATIONS SUMMARY					
Code	Description	Factor	Net Size	Perimeter	Net Totals
B1	B1	1.00	1008	132	1008
OP	Open Porch	1.00	42	34	42

Comment Table 1	
Comment Table 2	Comment Table 3

# SKETCH/AREA TABLE ADDENDUM

SUBJECT	PARCEL ID <b>2502246</b>		
	CITY	STATE	ZIP
	PERMIT # <b>10/13/11</b>		
	MARKET AREA		
	APPRAISER NAME <b>JXS</b>		

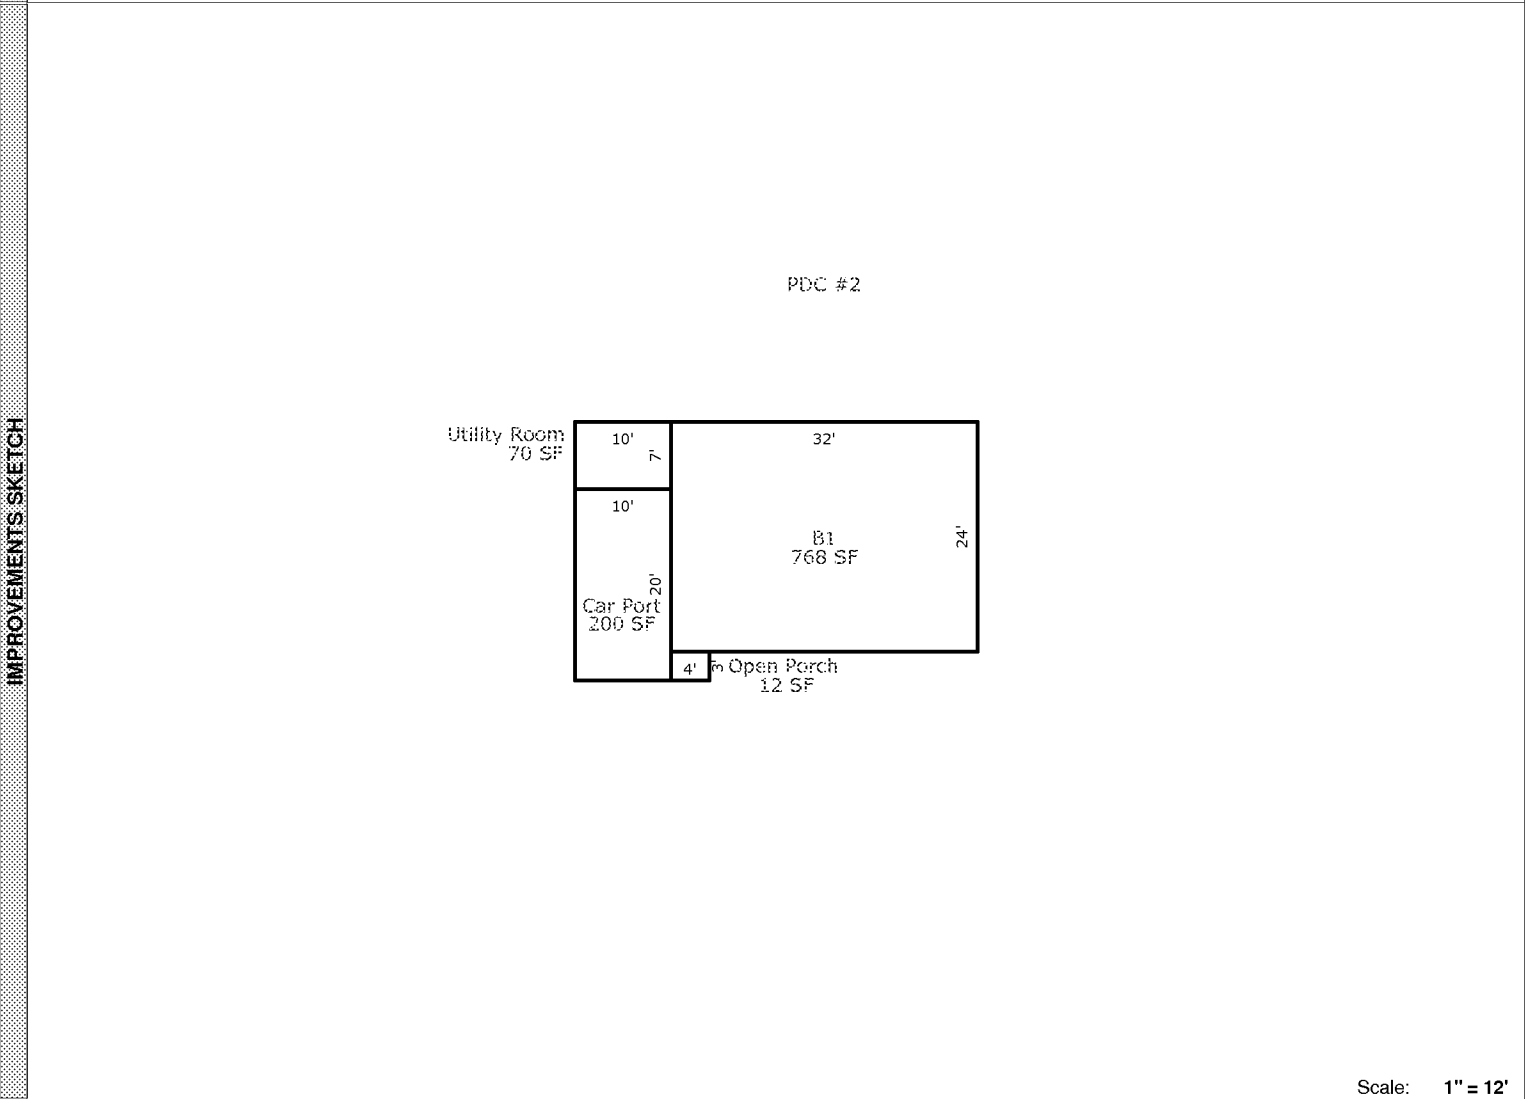

Scale: 1" = 12'

AREA CALCULATIONS SUMMARY						Comment Table 1	
Code	Description	Factor	Net Size	Perimeter	Net Totals		
B1	B1	1.00	768	112	768		
OP	Open Porch	1.00	12	14	12		
UT	Utility Room	1.00	70	34	70		
CP	Car Port	1.00	200	60	200		


  

Comment Table 2	Comment Table 3

# SKETCH/AREA TABLE ADDENDUM

SUBJECT	PARCEL ID <b>2502246</b>		
	CITY	STATE	ZIP
	PERMIT # <b>10/13/11</b>		
	MARKET AREA		
	APPRAISER NAME <b>JXS</b>		

PDC #3

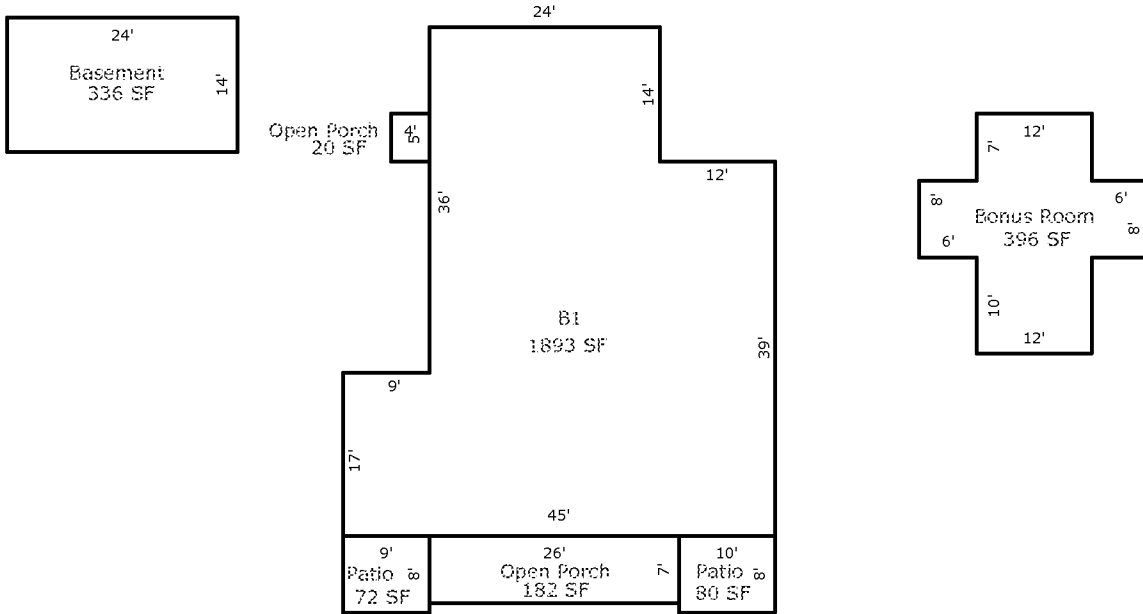

Scale: 1" = 12'

IMPROVEMENTS SKETCH

### AREA CALCULATIONS SUMMARY

Code	Description	Factor	Net Size	Perimeter	Net Totals
B1	B1	1.00	1893	196	1893
OP	Open Porch	1.00	182	66	
	Open Porch	1.00	20	18	202
PT	Patio	1.00	72	34	
	Patio	1.00	80	36	152
BM	Basement	1.00	336	76	336
BR	Bonus Room	1.00	396	98	396

Comment Table 1	
Comment Table 2	Comment Table 3

AREA CALCULATIONS