


SKETCH/AREA TABLE ADDENDUM

SUBJECT	PARCEL ID 2502563		
	CITY	STATE	ZIP
	PERMIT # 10/13/11		
	MARKET AREA		
	APPRAISER NAME JXS		

PDC # 1

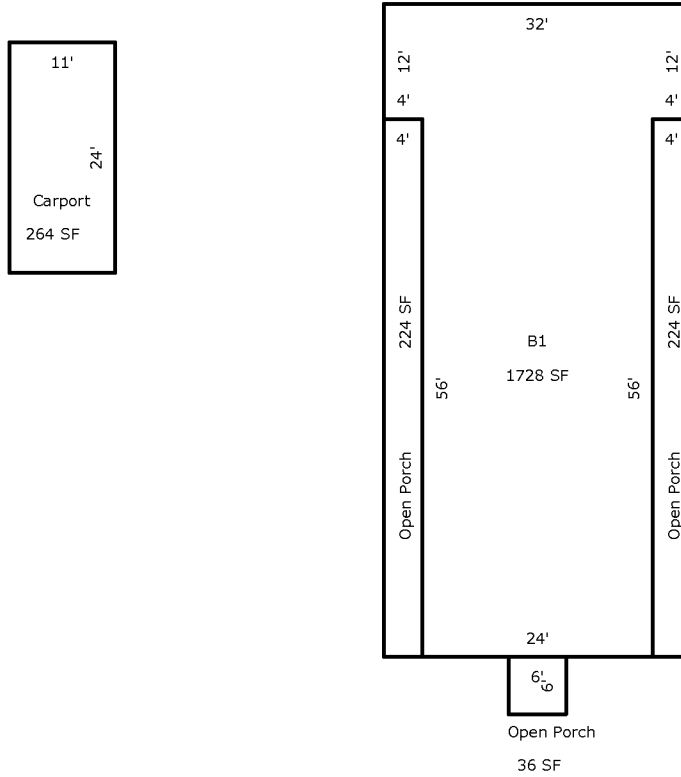

Scale: 1" = 12'

AREA CALCULATIONS SUMMARY

Code	Description	Factor	Net Size	Perimeter	Net Totals
B1	B1	1.00	1728	200	1728
OP	Open Porch	1.00	36	24	
	Open Porch	1.00	224	120	
	Open Porch	1.00	224	120	484
CRPRT	Carport	1.00	264	70	264

Comment Table 1


IMPROVEMENTS SKETCH

AREA CALCULATIONS

SKETCH/AREA TABLE ADDENDUM

SUBJECT	PARCEL ID 2502563		
	CITY	STATE	ZIP
	PERMIT # 10/13/11		
	MARKET AREA		
	APPRAISER NAME JXS		

PDC # 2

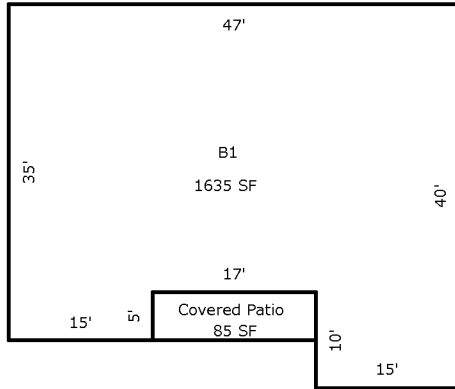


Scale: 1" = 12'

AREA CALCULATIONS	AREA CALCULATIONS SUMMARY						Comment Table 1	
	Code	Description	Factor	Net Size	Perimeter	Net Totals		
	B1	B1	1.00	1635	184	1635		
CVPRT	Covered Patio	1.00	85	44	85	Comment Table 2	Comment Table 3	

SKETCH/AREA TABLE ADDENDUM

SUBJECT	PARCEL ID 2502563		
	CITY	STATE	ZIP
	PERMIT # 10/13/11		
	MARKET AREA		
	APPRAISER NAME JXS		

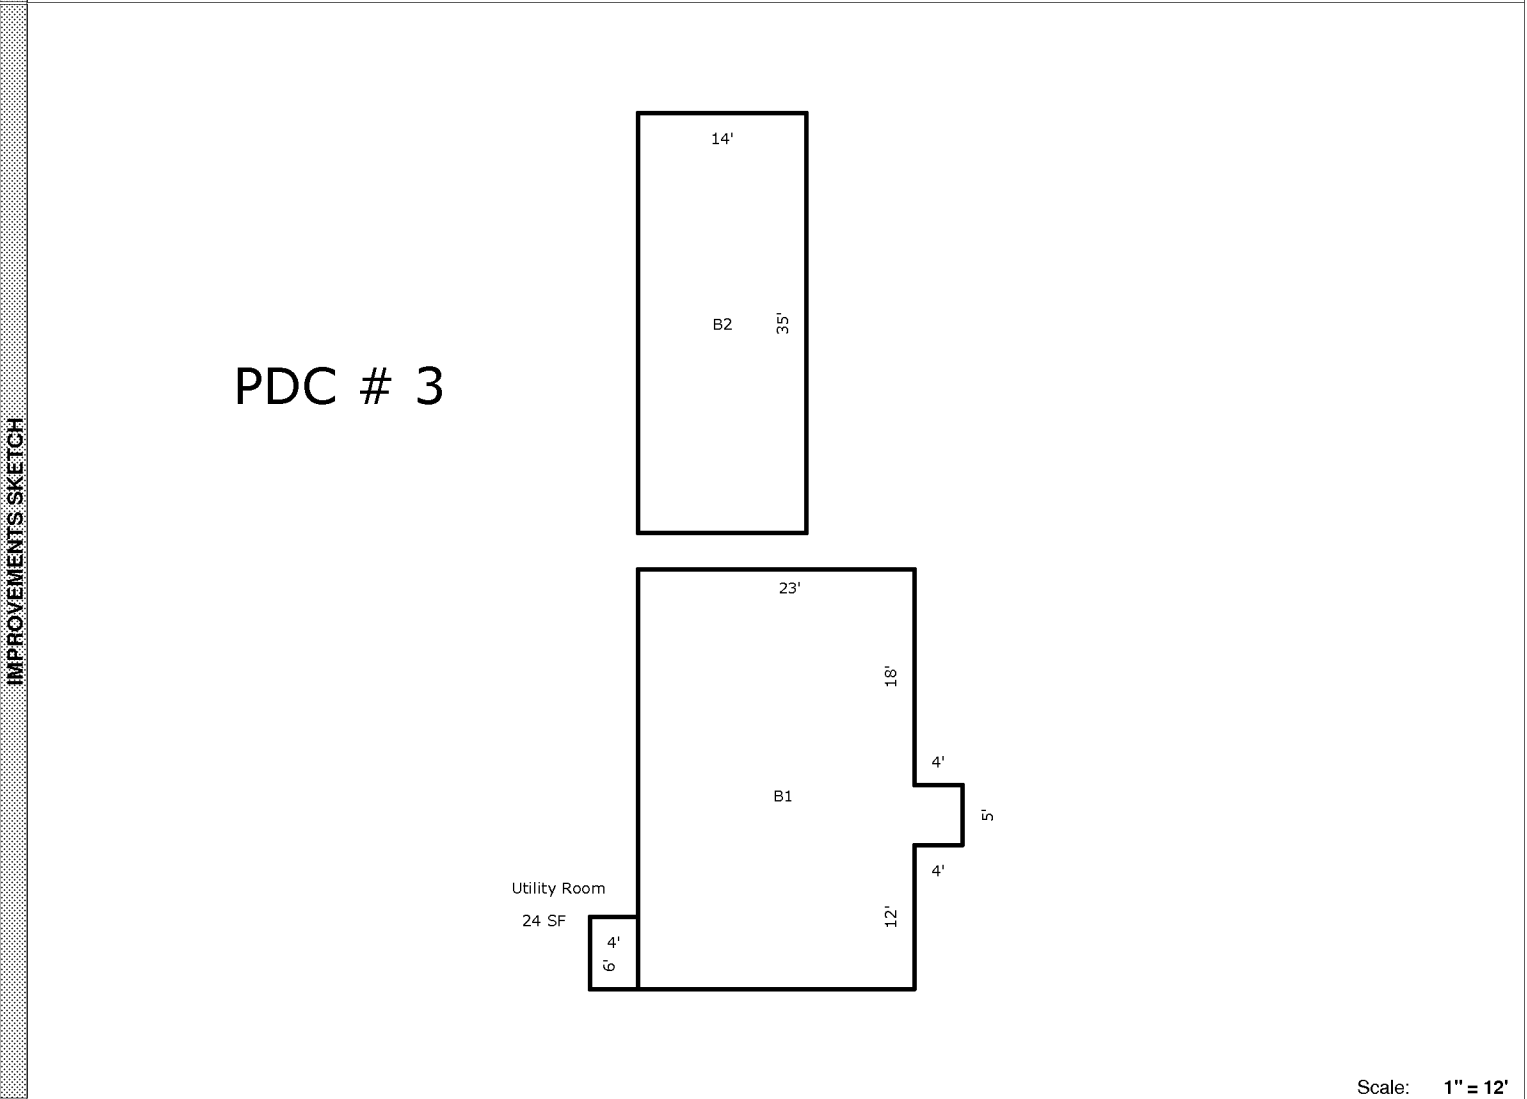

Scale: 1" = 12'

AREA CALCULATIONS	AREA CALCULATIONS SUMMARY						Comment Table 1	
	Code	Description	Factor	Net Size	Perimeter	Net Totals		
	B1	B1	1.00	825	124	825		
	B2	B2	1.00	490	98	490		
UT	Utility Room	1.00	24	20	24	Comment Table 2 Comment Table 3		