


# SKETCH/AREA TABLE ADDENDUM

SUBJECT	PARCEL ID 2510608	STATE FL	ZIP
	CITY ROCKLEDGE		
	PERMIT # 8/25/2011		
	MARKET AREA		
APPRaiser NAME JCT			

IMPROVEMENTS SKETCH

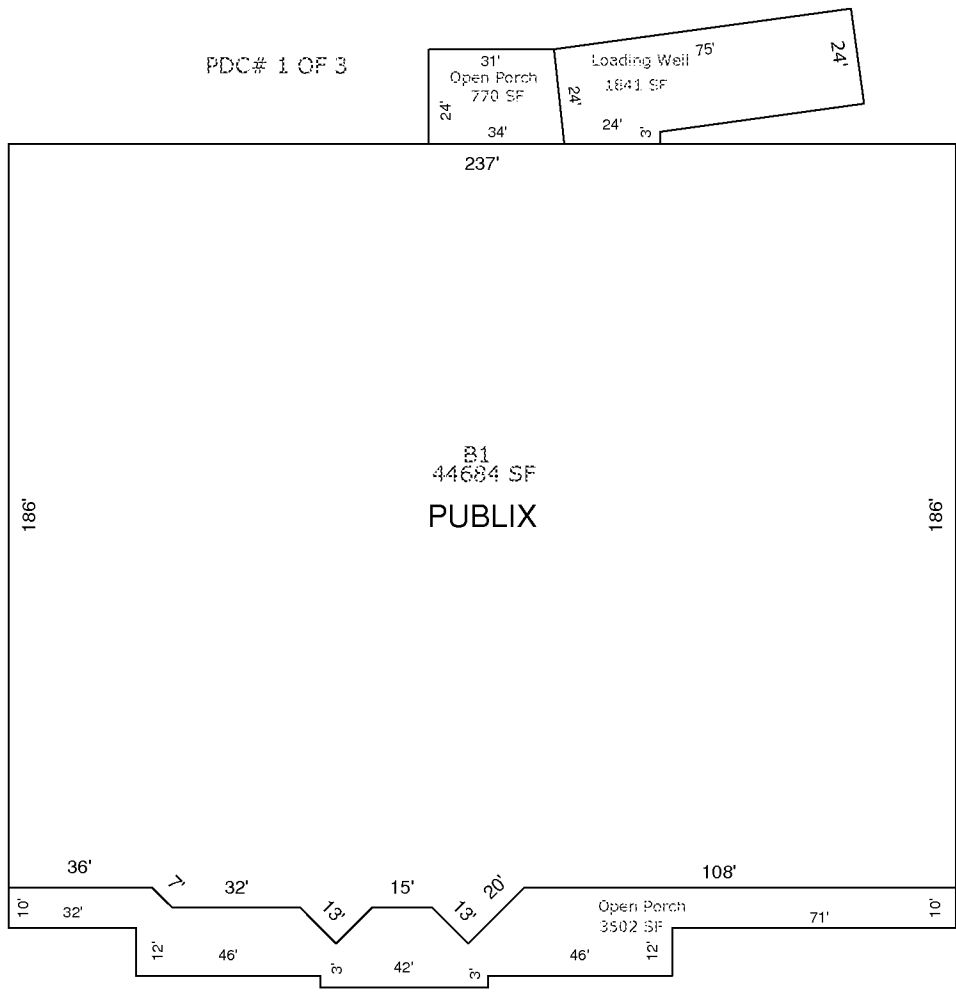

Scale: 1" = 12'


AREA CALCULATIONS

## AREA CALCULATIONS SUMMARY

Code	Description	Factor	Net Size	Perimeter	Net Totals
B1	B1	1.00	44684	865	44684
OP	Open Porch	1.00	3502	543	
	Open Porch	1.00	770	113	4272
LOADW	Loading Well	1.00	1841	201	1841


# SKETCH/AREA TABLE ADDENDUM

SUBJECT	PARCEL ID <b>2510608</b>		
	CITY <b>ROCKLEDGE</b>	STATE <b>FL</b>	ZIP
	PERMIT # <b>8/25/2011</b>		
	MARKET AREA		
	APPRAISER NAME <b>JCT</b>		

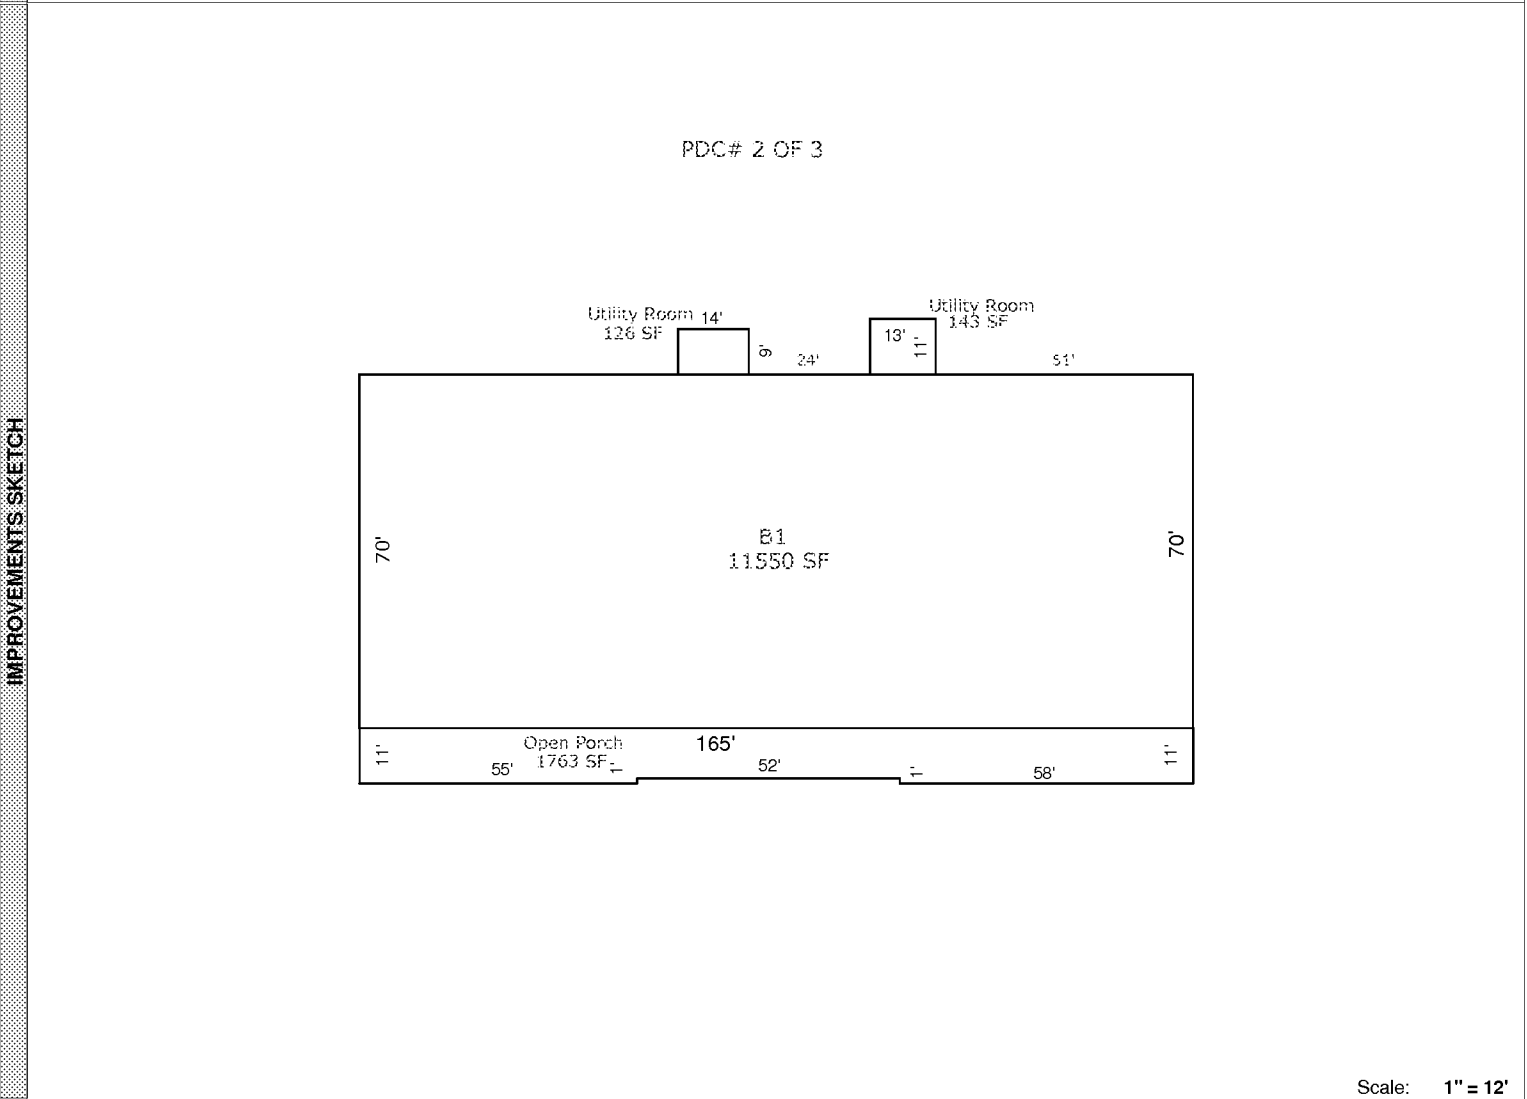

Scale: 1" = 12'

AREA CALCULATIONS SUMMARY					
Code	Description	Factor	Net Size	Perimeter	Net Totals
B1	B1	1.00	11550	470	11550
OP	Open Porch	1.00	1763	354	1763
UT	Utility Room	1.00	143	48	
	Utility Room	1.00	126	46	269

# SKETCH/AREA TABLE ADDENDUM


23/200

SUBJECT

PARCEL ID <b>2510608</b>	STATE <b>FL</b>	ZIP
CITY <b>ROCKLEDGE</b>		
PERMIT # <b>8/25/2011</b>		
MARKET AREA		
APPRAISER NAME <b>JCT</b>		

PDC# 3 OF 3

IMPROVEMENTS SKETCH

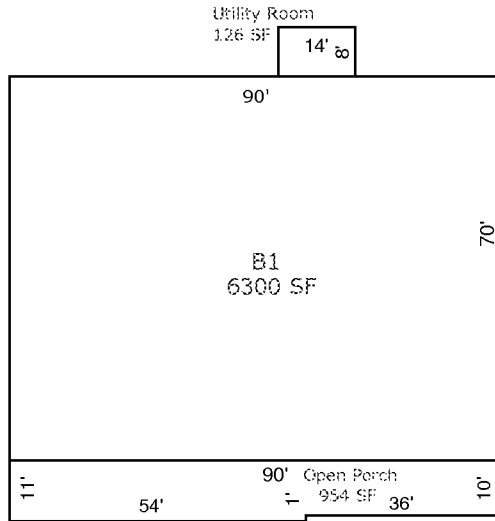

Scale: 1" = 12'

AREA CALCULATIONS

### AREA CALCULATIONS SUMMARY

Code	Description	Factor	Net Size	Perimeter	Net Totals
B1	B1	1.00	6300	320	6300
OP	Open Porch	1.00	954	202	954
UT	Utility Room	1.00	126	46	126
