


SKETCH/AREA TABLE ADDENDUM

SUBJECT	PARCEL ID 2604012		
	CITY	STATE	ZIP
	PERMIT # 9/1/2011		
	MARKET AREA		
	APPRAISER NAME JCT		

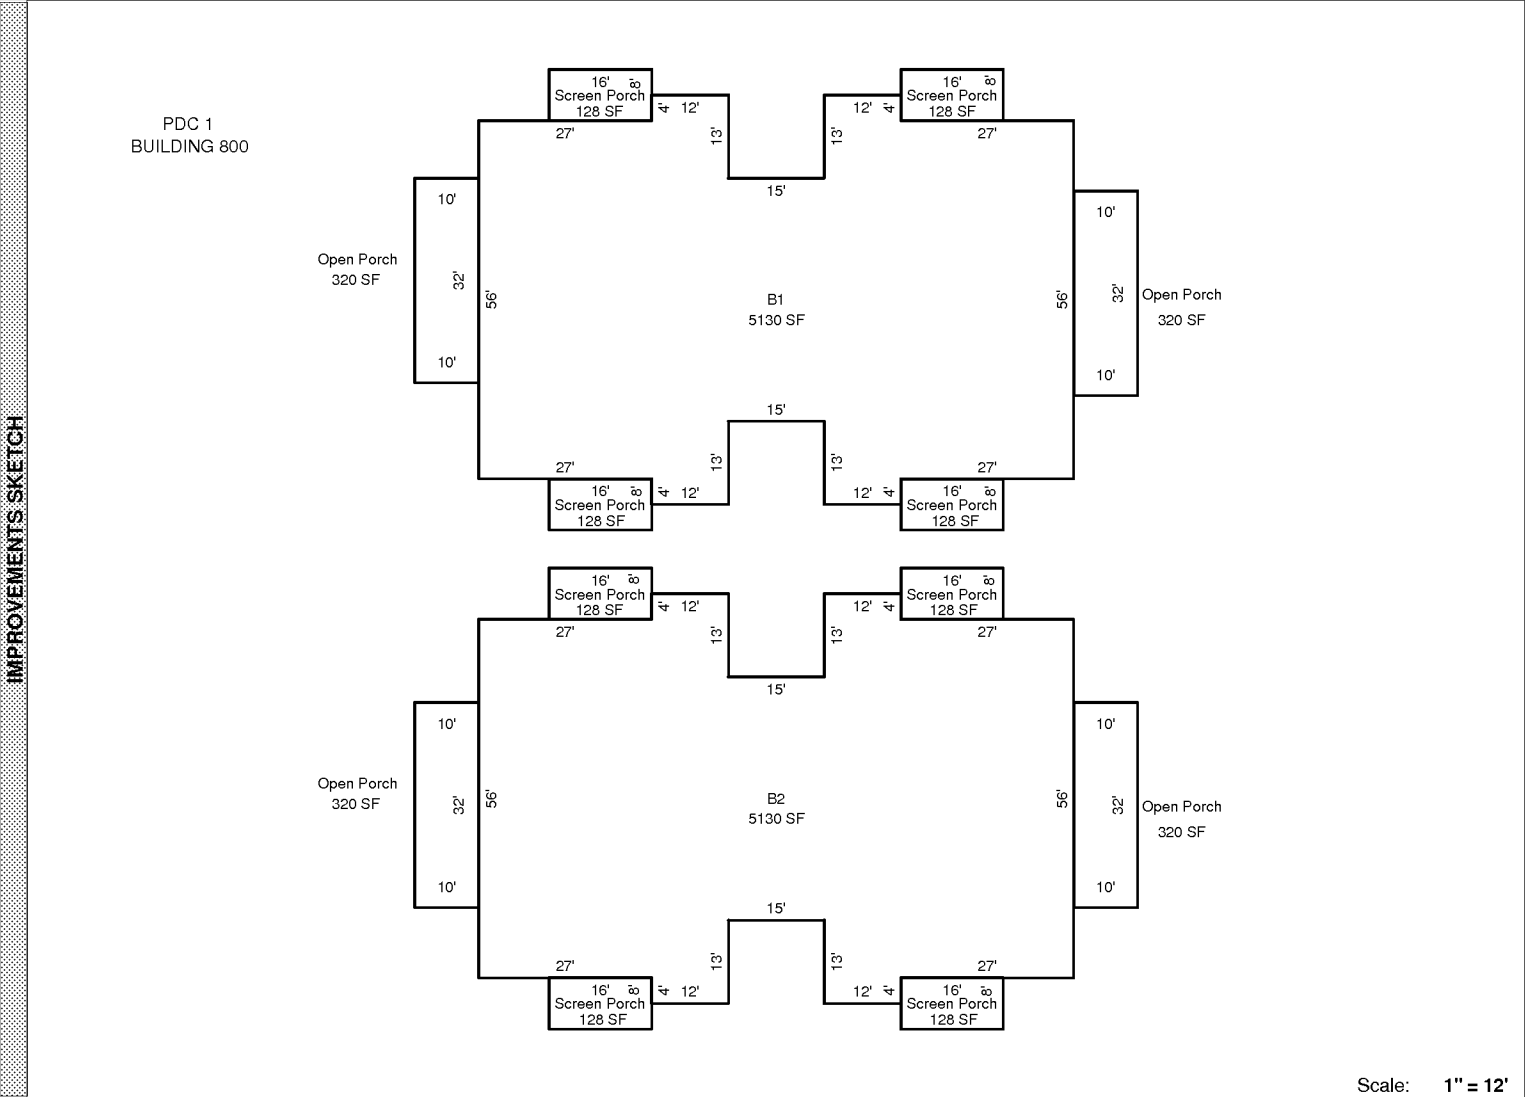


	AREA CALCULATIONS SUMMARY					Comment Table 1	
Code	Description	Factor	Net Size	Perimeter	Net Totals		
B1	B1	1.00	5130	366	5130		
B2	B2	1.00	5130	366	5130		
OP	Open Porch	1.00	320	84			
	Open Porch	1.00	320	84			
	Open Porch	1.00	320	84			
	Open Porch	1.00	320	84			
SP	Screen Porch	1.00	128	48	1280		
	Screen Porch	1.00	128	48			
	Screen Porch	1.00	128	48			
	Screen Porch	1.00	128	48			
	Screen Porch	1.00	128	48			
	Screen Porch	1.00	128	48			
	Screen Porch	1.00	128	48			
	Screen Porch	1.00	128	48			
						1024	
						Comment Table 2	Comment Table 3

SKETCH/AREA TABLE ADDENDUM

SUBJECT	PARCEL ID 2604012	STATE	ZIP
	CITY		
	PERMIT # 9/1/2011		
	MARKET AREA		
	APPRAISER NAME JCT		

IMPROVEMENTS SKETCH

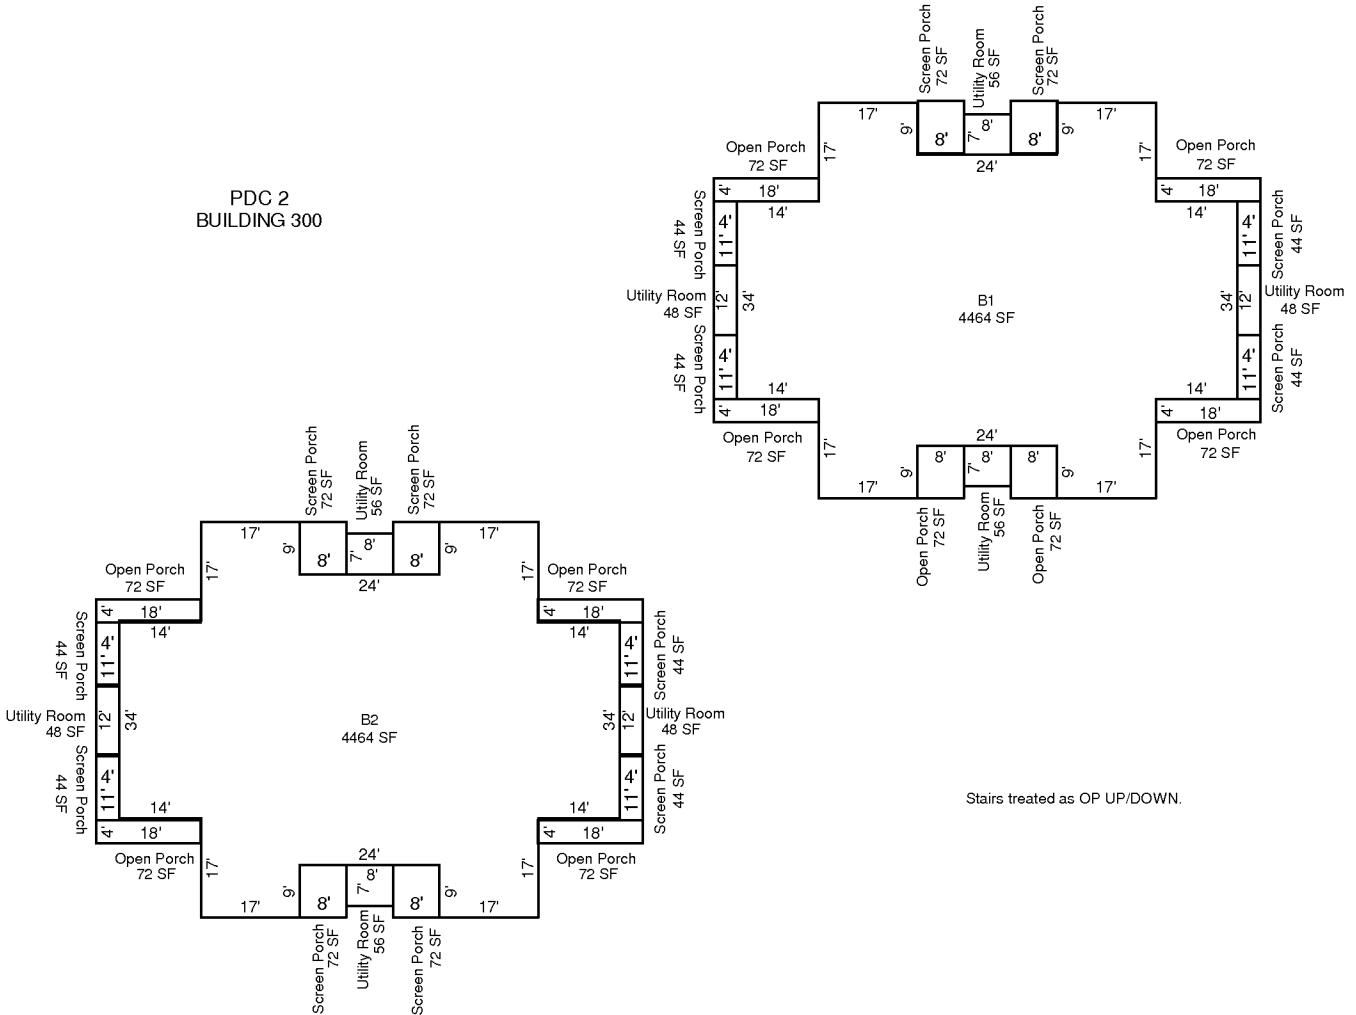

Scale: 1" = 12'

AREA CALCULATIONS

AREA CALCULATIONS SUMMARY

Code	Description	Factor	Net Size	Perimeter	Net Totals
B1	B1	1.00	4464	344	4464
B2	B2	1.00	4464	344	4464
OP	Open Porch	1.00	72	44	
	Open Porch	1.00	72	44	
	Open Porch	1.00	72	44	
	Open Porch	1.00	72	34	
	Open Porch	1.00	72	34	
	Open Porch	1.00	72	44	
	Open Porch	1.00	72	44	
	Open Porch	1.00	72	44	
	Open Porch	1.00	72	44	
	Open Porch	1.00	72	44	
SP	Screen Porch	1.00	44	30	
	Screen Porch	1.00	44	30	
	Screen Porch	1.00	44	30	
	Screen Porch	1.00	44	30	
	Screen Porch	1.00	44	30	
	Screen Porch	1.00	44	30	
	Screen Porch	1.00	44	30	
	Screen Porch	1.00	44	30	
	Screen Porch	1.00	72	34	
	Screen Porch	1.00	72	34	

720

Comment Table 1


--	--

Comment Table 2 Comment Table 3

--	--

SKETCH/AREA TABLE ADDENDUM

SUBJECT	PARCEL ID 2604012	STATE	ZIP
	CITY		
	PERMIT # 9/1/2011		
	MARKET AREA		
	APPRAISER NAME JCT		

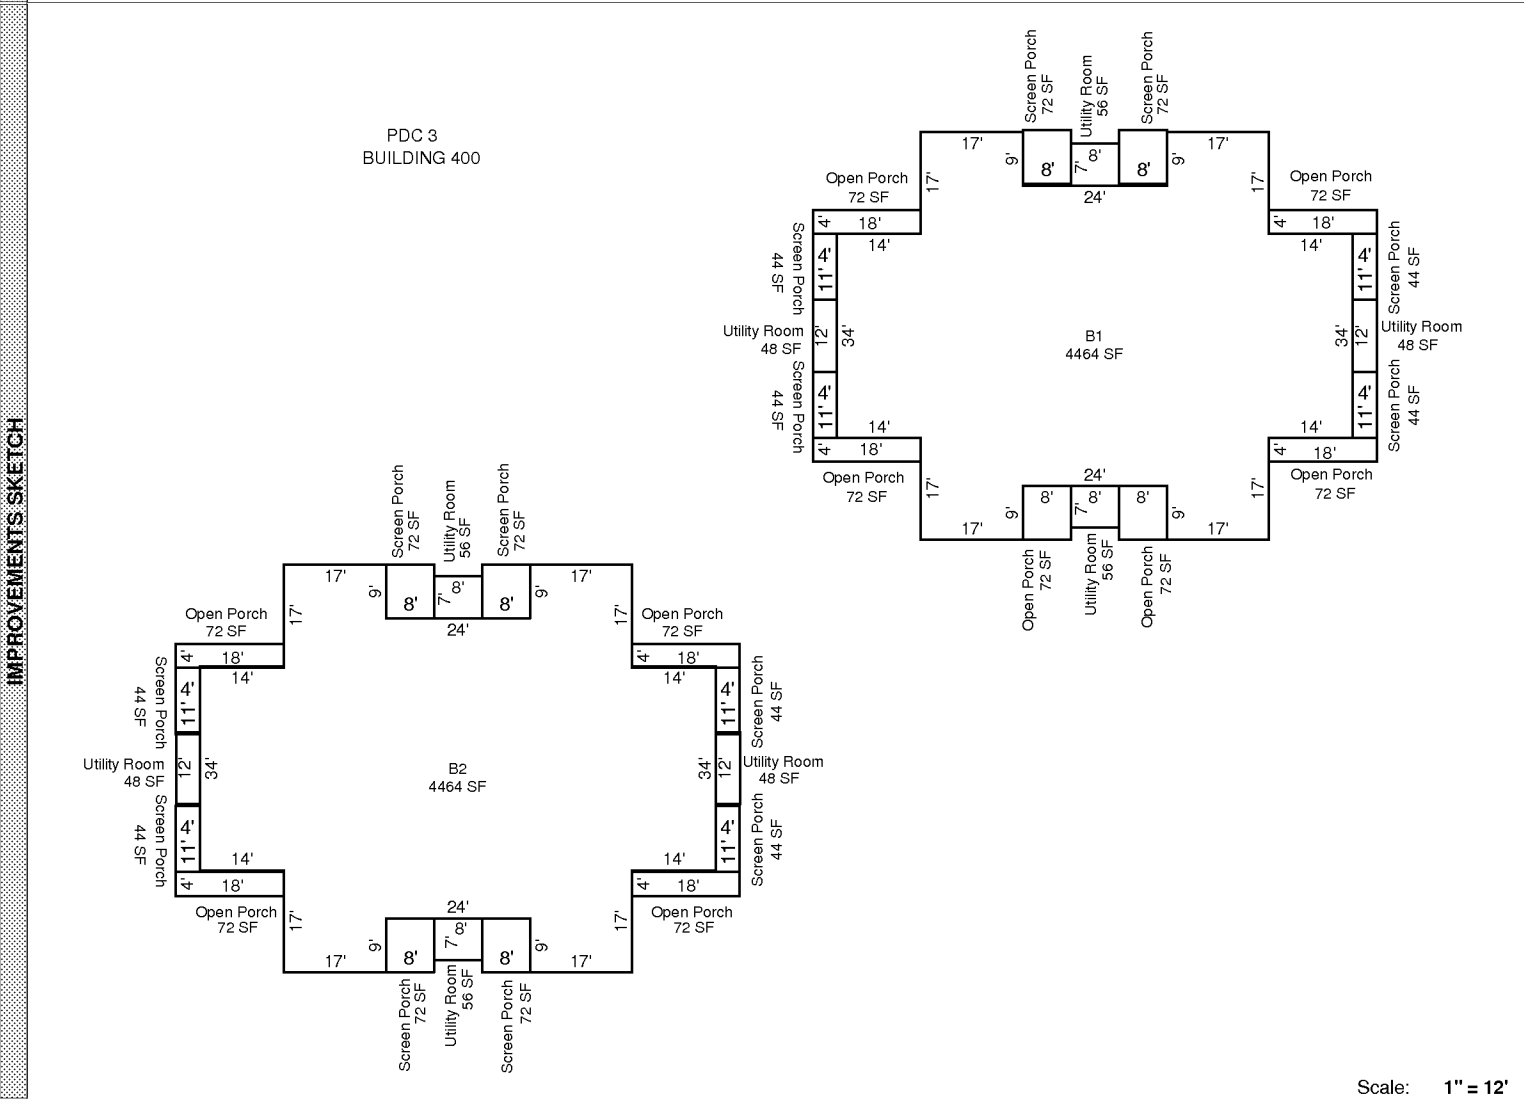


AREA CALCULATIONS SUMMARY					
Code	Description	Factor	Net Size	Perimeter	Net Totals
B1	B1	1.00	4464	344	4464
B2	B2	1.00	4464	344	4464
OP	Open Porch	1.00	72	44	720
	Open Porch	1.00	72	44	
	Open Porch	1.00	72	44	
	Open Porch	1.00	72	34	
	Open Porch	1.00	72	34	
	Open Porch	1.00	72	44	
	Open Porch	1.00	72	44	
	Open Porch	1.00	72	44	
	Open Porch	1.00	72	44	
	Open Porch	1.00	72	44	
	Open Porch	1.00	72	44	
	Open Porch	1.00	72	44	
SP	Screen Porch	1.00	44	30	
	Screen Porch	1.00	44	30	
	Screen Porch	1.00	44	30	
	Screen Porch	1.00	44	30	
	Screen Porch	1.00	44	30	
	Screen Porch	1.00	44	30	
	Screen Porch	1.00	44	30	
	Screen Porch	1.00	72	34	
	Screen Porch	1.00	72	34	

Comment Table 1	
Comment Table 2	Comment Table 3

SKETCH/AREA TABLE ADDENDUM

SUBJECT	PARCEL ID 2604012		
	CITY	STATE	ZIP
	PERMIT # 9/1/2011		
	MARKET AREA		
	APPRAISER NAME JCT		

IMPROVEMENTS SKETCH

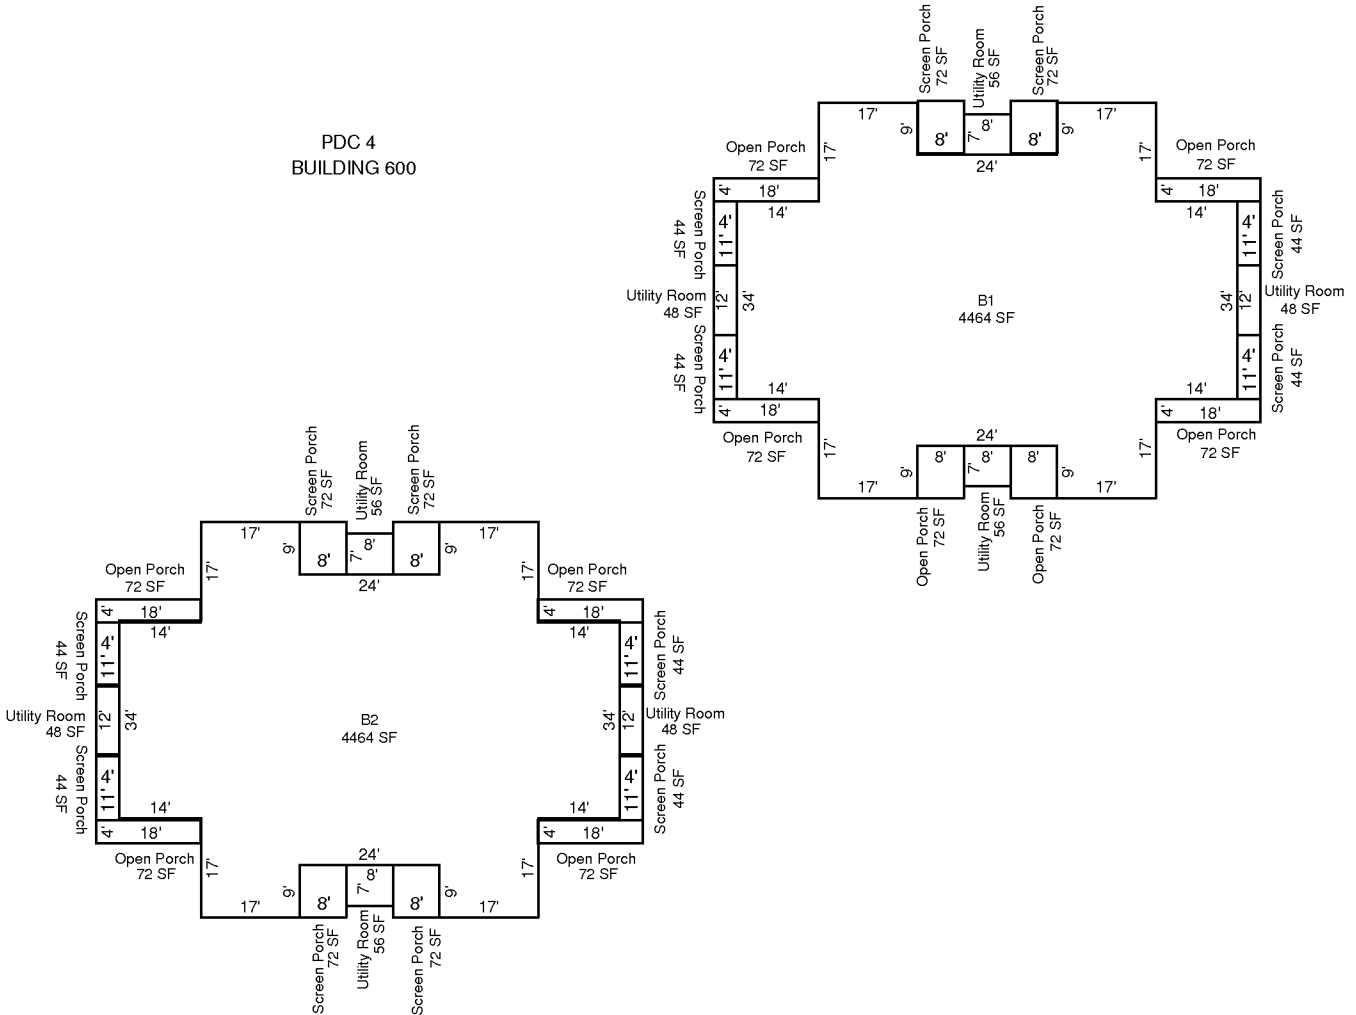

Scale: 1" = 12'

AREA CALCULATIONS

AREA CALCULATIONS SUMMARY


Code	Description	Factor	Net Size	Perimeter	Net Totals
B1	B1	1.00	4464	344	4464
B2	B2	1.00	4464	344	4464
OP	Open Porch	1.00	72	44	720
	Open Porch	1.00	72	44	
	Open Porch	1.00	72	44	
	Open Porch	1.00	72	34	
	Open Porch	1.00	72	34	
	Open Porch	1.00	72	44	
	Open Porch	1.00	72	44	
	Open Porch	1.00	72	44	
	Open Porch	1.00	72	44	
	Open Porch	1.00	72	44	
	Open Porch	1.00	72	44	
SP	Screen Porch	1.00	44	30	
	Screen Porch	1.00	44	30	
	Screen Porch	1.00	44	30	
	Screen Porch	1.00	44	30	
	Screen Porch	1.00	44	30	
	Screen Porch	1.00	44	30	
	Screen Porch	1.00	44	30	
	Screen Porch	1.00	44	30	
	Screen Porch	1.00	72	34	
	Screen Porch	1.00	72	34	

Comment Table 1	
Comment Table 2	Comment Table 3

SKETCH/AREA TABLE ADDENDUM

SUBJECT	PARCEL ID 2604012		STATE	ZIP
	CITY			
	PERMIT # 9/1/2011			
	MARKET AREA			
	APPRAISER NAME JCT			

IMPROVEMENTS SKETCH

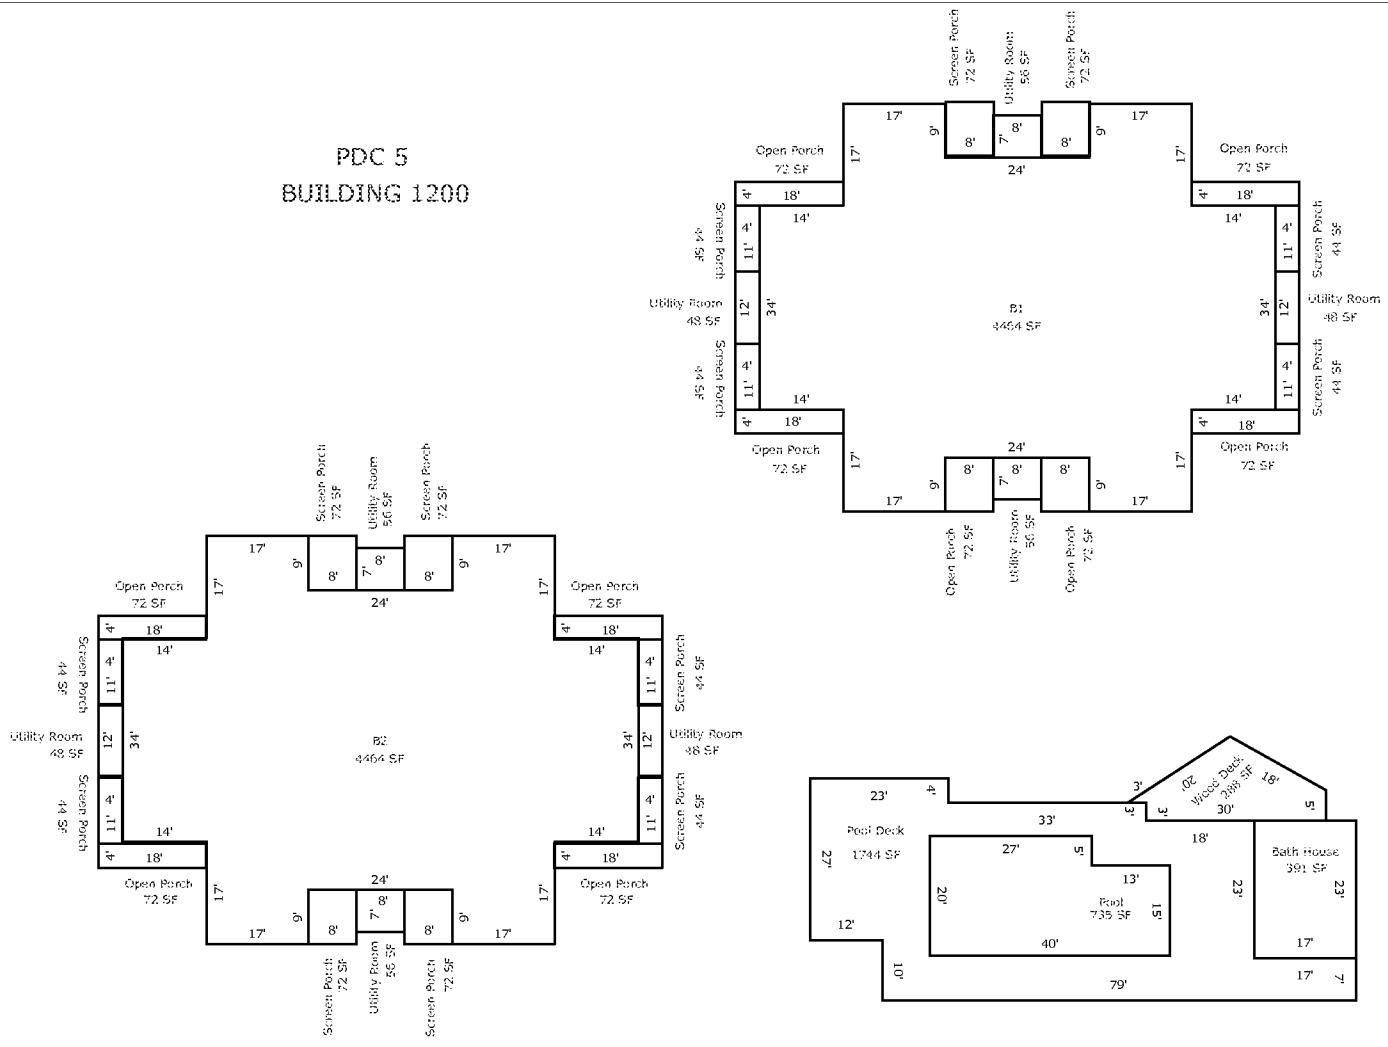

Scale: 1" = 12'


AREA CALCULATIONS

AREA CALCULATIONS SUMMARY					
Code	Description	Factor	Net Size	Perimeter	Net Totals
B1	B1	1.00	4464	344	4464
B2	B2	1.00	4464	344	4464
OP	Open Porch	1.00	72	44	720
	Open Porch	1.00	72	44	
	Open Porch	1.00	72	44	
	Open Porch	1.00	72	34	
	Open Porch	1.00	72	34	
	Open Porch	1.00	72	44	
	Open Porch	1.00	72	44	
	Open Porch	1.00	72	44	
	Open Porch	1.00	72	44	
	Open Porch	1.00	72	44	
	Open Porch	1.00	72	44	
	Open Porch	1.00	72	44	
SP	Screen Porch	1.00	44	30	
	Screen Porch	1.00	44	30	
	Screen Porch	1.00	44	30	
	Screen Porch	1.00	44	30	
	Screen Porch	1.00	44	30	
	Screen Porch	1.00	44	30	
	Screen Porch	1.00	44	30	
	Screen Porch	1.00	72	34	
	Screen Porch	1.00	72	34	

Comment Table 1	
Comment Table 2	Comment Table 3

SKETCH/AREA TABLE ADDENDUM

SUBJECT	PARCEL ID 2604012	STATE	ZIP
	CITY		
	PERMIT # 9/1/2011		
	MARKET AREA		
	APPRAISER NAME JCT		

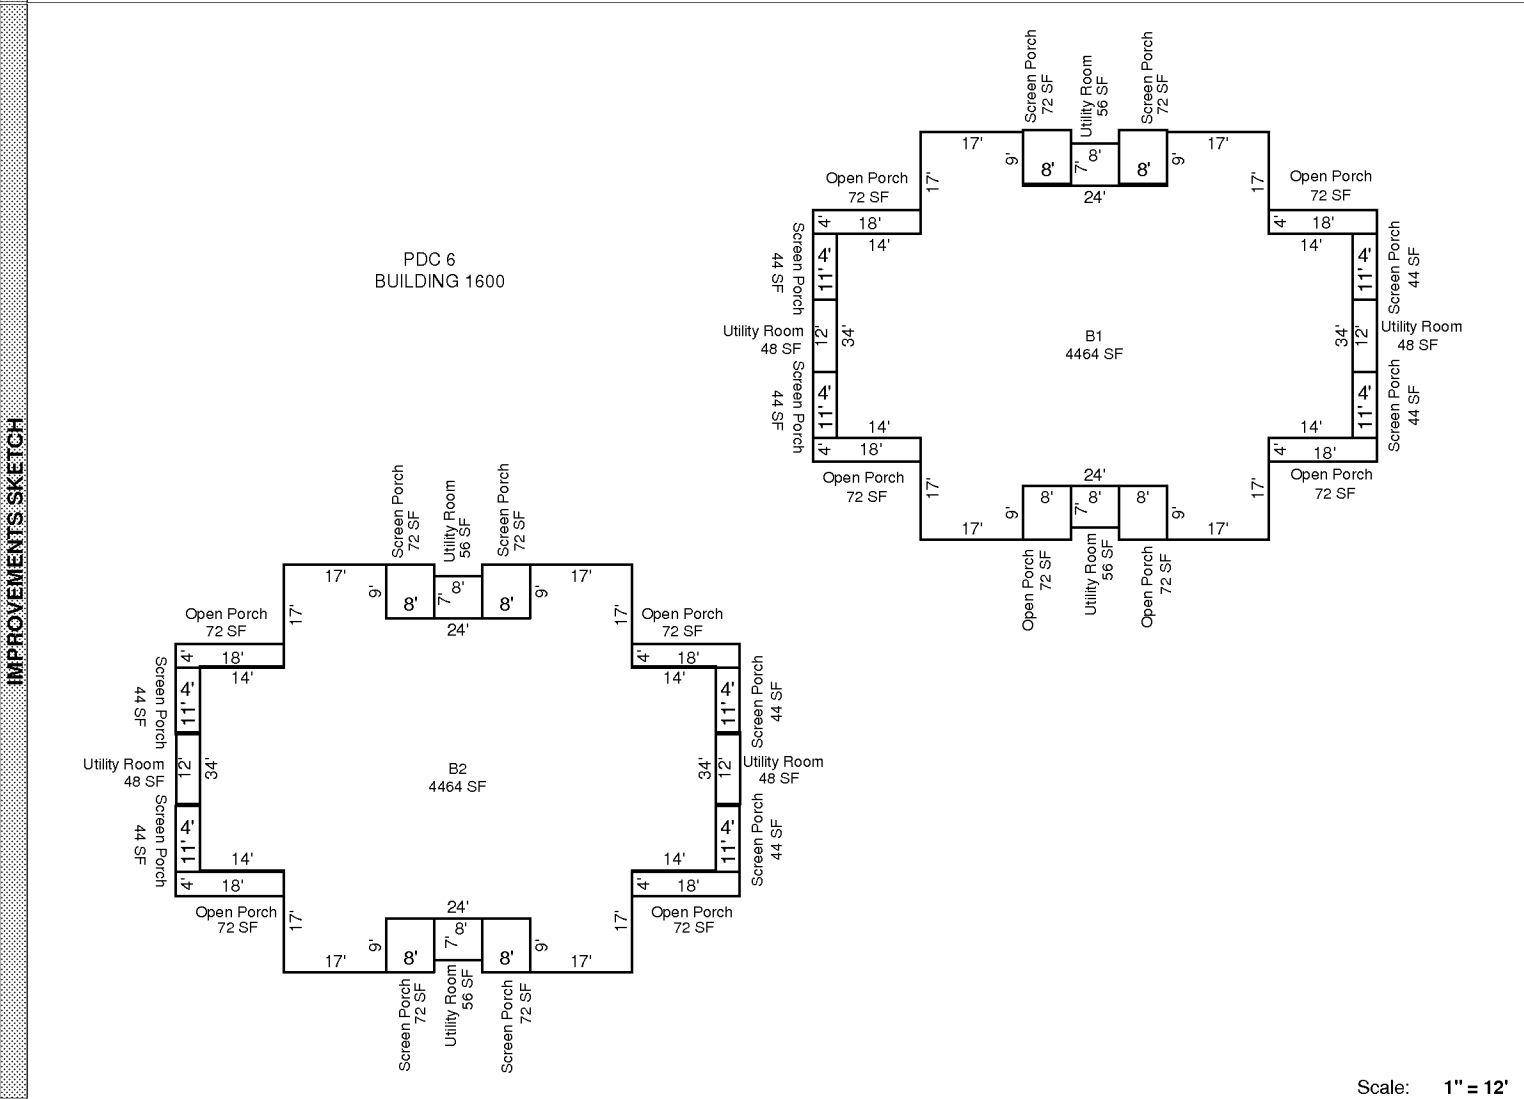


AREA CALCULATIONS SUMMARY					
Code	Description	Factor	Net Size	Perimeter	Net Totals
B1	B1	1.00	4464	344	4464
B2	B2	1.00	4464	344	4464
OP	Open Porch	1.00	72	44	720
	Open Porch	1.00	72	44	
	Open Porch	1.00	72	44	
	Open Porch	1.00	72	34	
	Open Porch	1.00	72	34	
	Open Porch	1.00	72	44	
	Open Porch	1.00	72	44	
	Open Porch	1.00	72	44	
	Open Porch	1.00	72	44	
	Open Porch	1.00	72	44	
	Open Porch	1.00	72	44	
	Open Porch	1.00	72	44	
SP	Screen Porch	1.00	44	30	
	Screen Porch	1.00	44	30	
	Screen Porch	1.00	44	30	
	Screen Porch	1.00	44	30	
	Screen Porch	1.00	44	30	
	Screen Porch	1.00	44	30	
	Screen Porch	1.00	44	30	
	Screen Porch	1.00	44	30	
	Screen Porch	1.00	72	34	
	Screen Porch	1.00	72	34	

Comment Table 1	
Comment Table 2	Comment Table 3

SKETCH/AREA TABLE ADDENDUM

SUBJECT	PARCEL ID 2604012	STATE	ZIP
	CITY		
	PERMIT # 9/1/2011		
	MARKET AREA		
	APPRAISER NAME JCT		

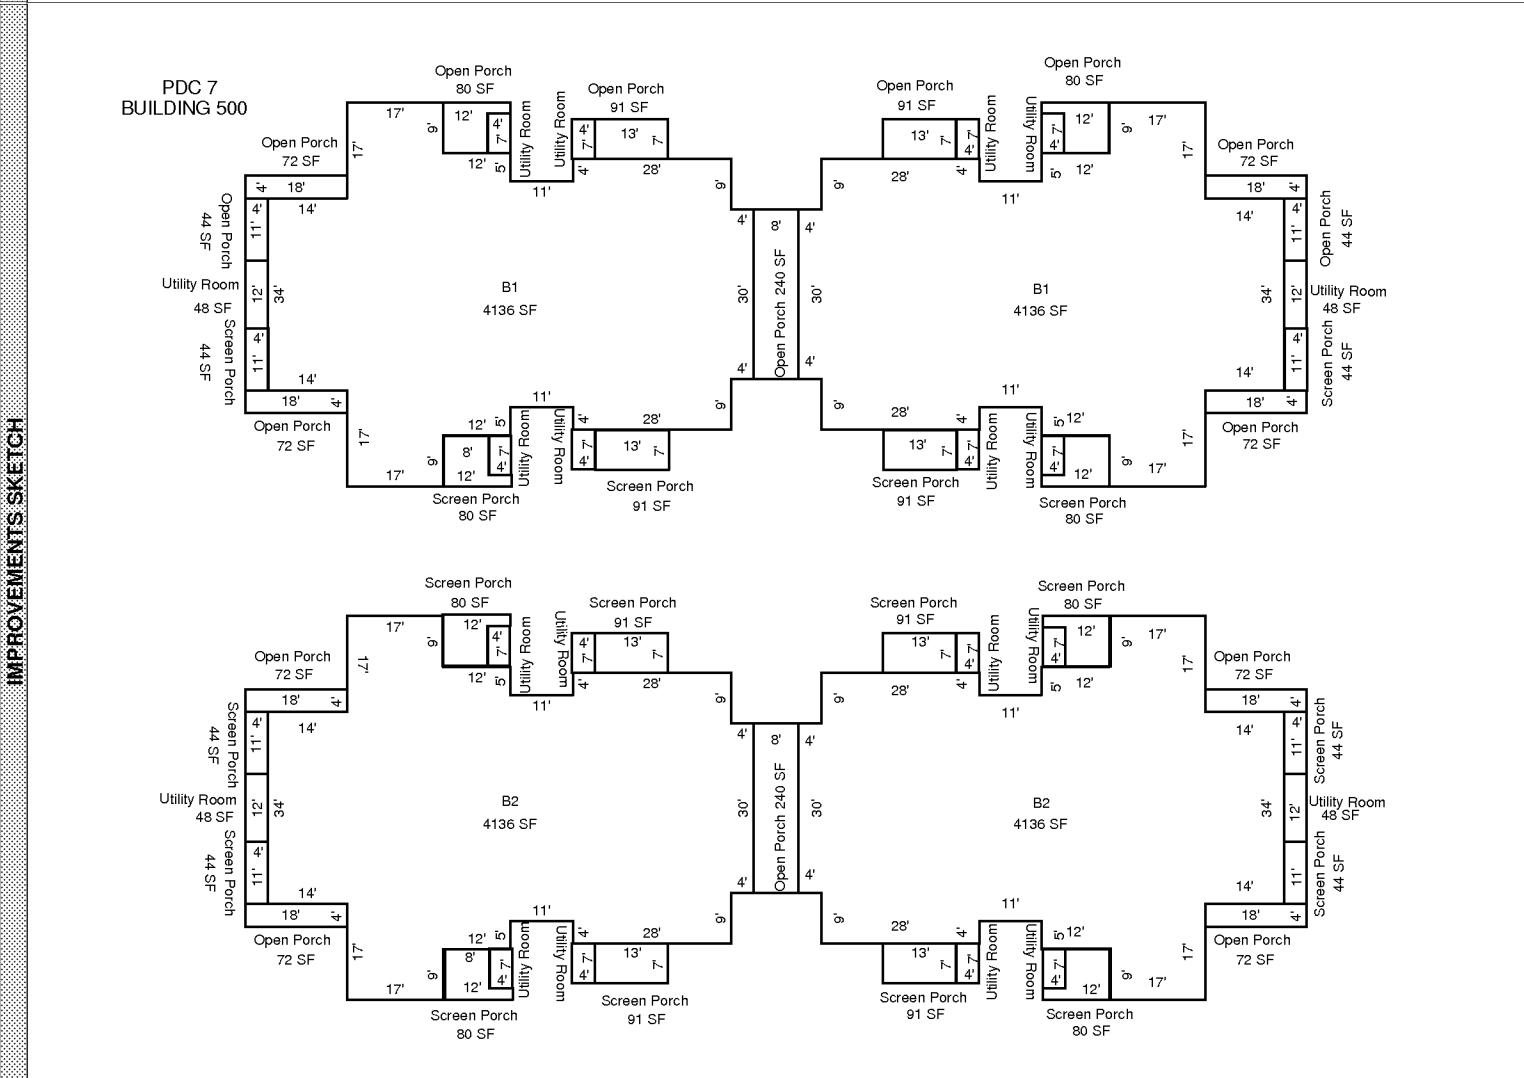


AREA CALCULATIONS SUMMARY						
Code	Description	Factor	Net Size	Perimeter	Net Totals	
B1	B1	1.00	4136	324		
	B1	1.00	4136	324	8272	
B2	B2	1.00	4136	324		
	B2	1.00	4136	324	8272	
OP	Open Porch	1.00	240	76		
	Open Porch	1.00	72	44		
	Open Porch	1.00	44	30		
	Open Porch	1.00	72	44		
	Open Porch	1.00	80	42		
	Open Porch	1.00	91	40		
	Open Porch	1.00	91	40		
	Open Porch	1.00	80	42		
	Open Porch	1.00	72	44		
	Open Porch	1.00	72	44		
	Open Porch	1.00	44	30		
	Open Porch	1.00	240	76		
	Open Porch	1.00	72	44		
	Open Porch	1.00	72	44		
	Open Porch	1.00	44	30		
	Open Porch	1.00	72	44		
	SP	Screen Porch	1.00	44	30	
		Screen Porch	1.00	91	40	1486

Comment Table 1	
Comment Table 2	Comment Table 3

SKETCH/AREA TABLE ADDENDUM

SUBJECT	PARCEL ID 2604012	STATE	ZIP
	CITY		
	PERMIT # 9/1/2011		
	MARKET AREA		
	APPRAISER NAME JCT		

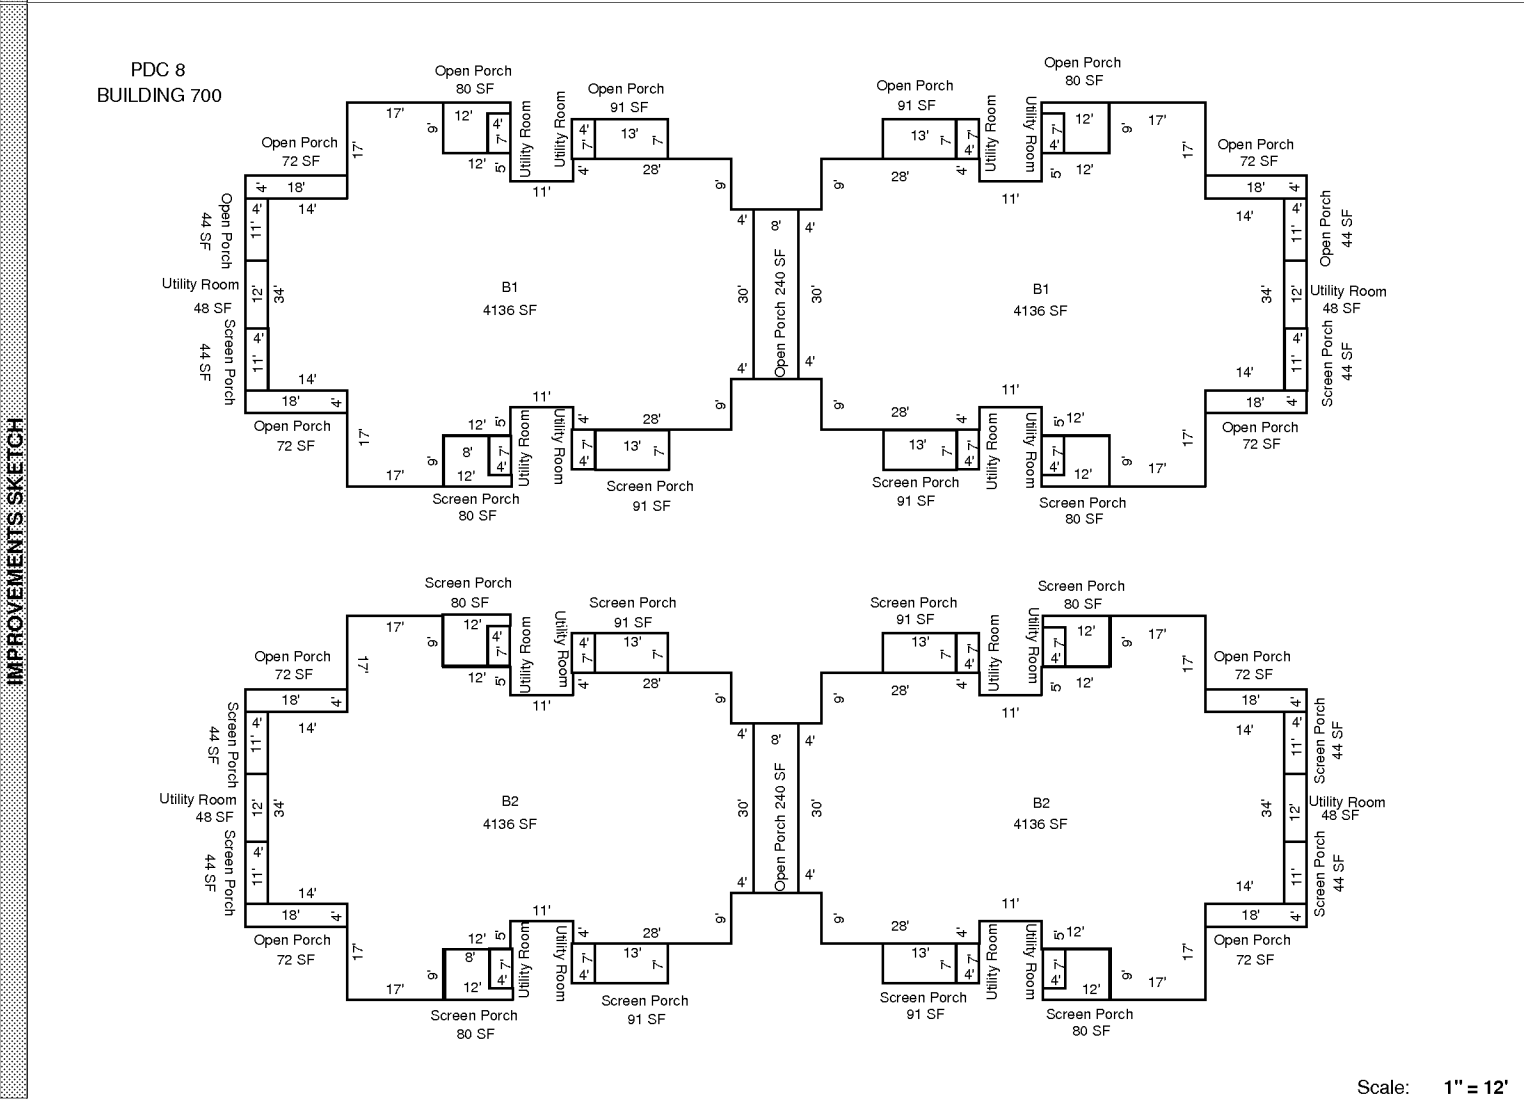


AREA CALCULATIONS SUMMARY					
Code	Description	Factor	Net Size	Perimeter	Net Totals
B1	B1	1.00	4136	324	
	B1	1.00	4136	324	8272
B2	B2	1.00	4136	324	
	B2	1.00	4136	324	8272
OP	Open Porch	1.00	240	76	
	Open Porch	1.00	72	44	
	Open Porch	1.00	44	30	
	Open Porch	1.00	72	44	
	Open Porch	1.00	80	42	
	Open Porch	1.00	91	40	
	Open Porch	1.00	91	40	
	Open Porch	1.00	80	42	
	Open Porch	1.00	72	44	
	Open Porch	1.00	72	44	
	Open Porch	1.00	44	30	
	Open Porch	1.00	240	76	
	Open Porch	1.00	72	44	
	Open Porch	1.00	72	44	
	Open Porch	1.00	44	30	
	Open Porch	1.00	72	44	
	Open Porch	1.00	72	44	
SP	Screen Porch	1.00	44	30	
	Screen Porch	1.00	91	40	1486

Comment Table 1	
Comment Table 2	Comment Table 3

SKETCH/AREA TABLE ADDENDUM

SUBJECT	PARCEL ID 2604012		STATE		ZIP
	CITY				
	PERMIT # 9/1/2011				
	MARKET AREA				
	APPRAISER NAME JCT				

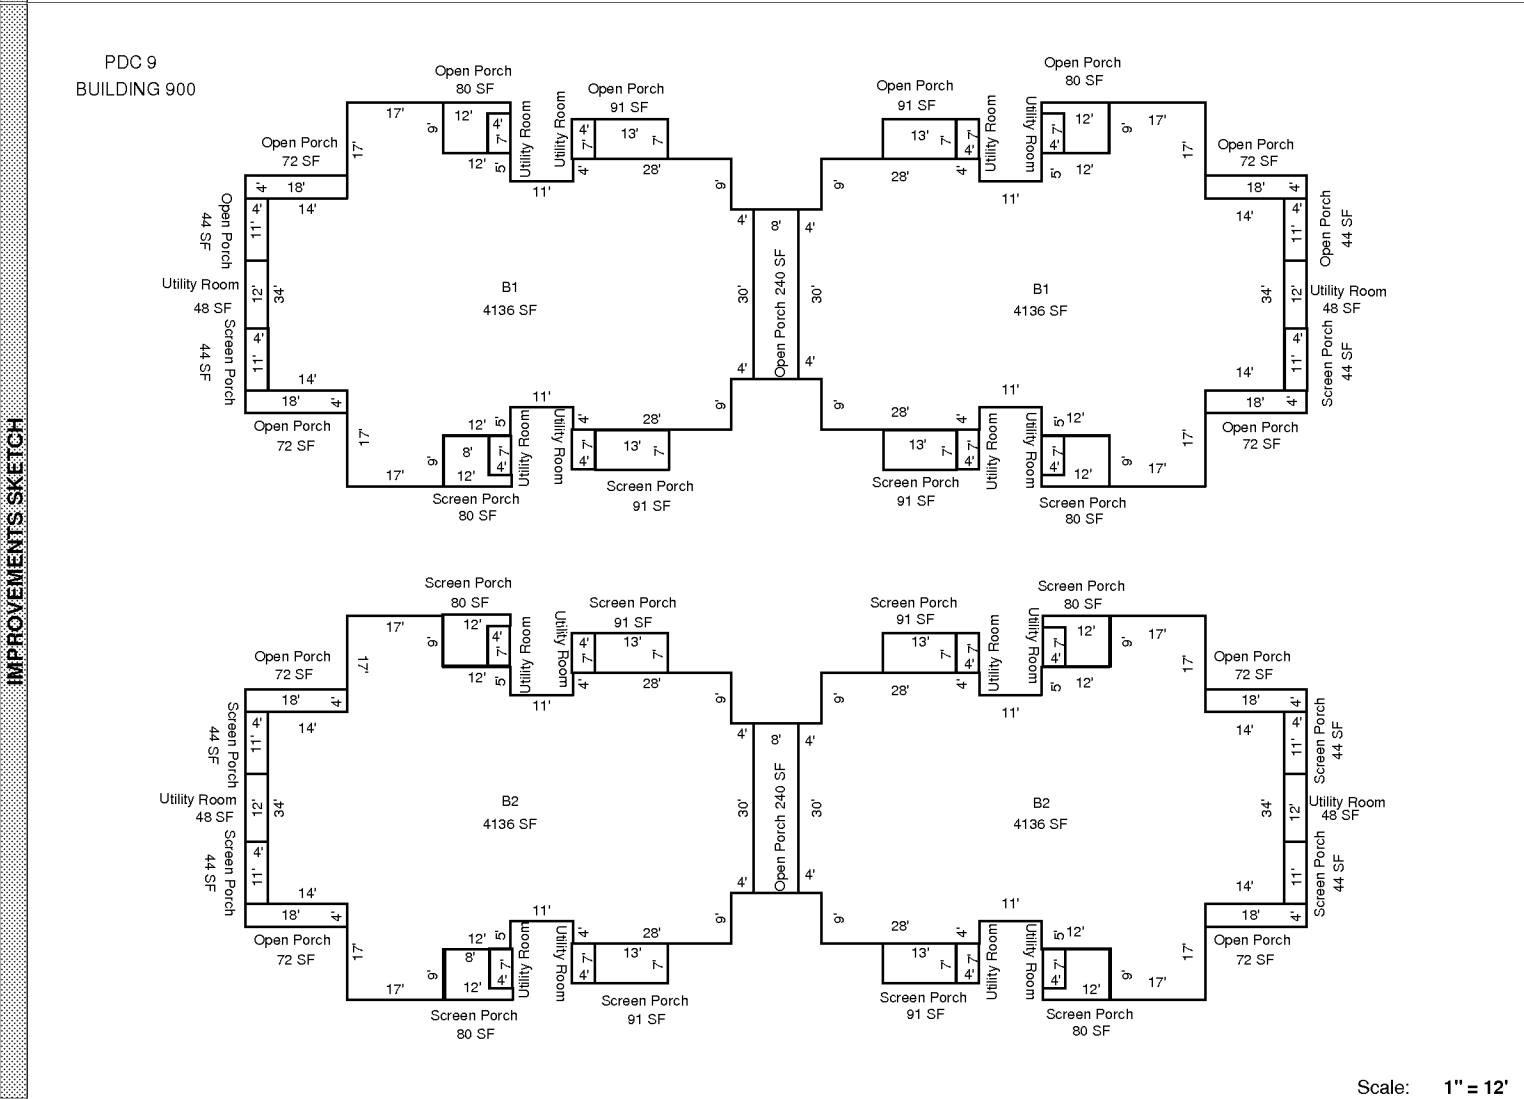

AREA CALCULATIONS SUMMARY					
Code	Description	Factor	Net Size	Perimeter	Net Totals
B1	B1	1.00	4136	324	
	B1	1.00	4136	324	8272
B2	B2	1.00	4136	324	
	B2	1.00	4136	324	8272
OP	Open Porch	1.00	240	76	
	Open Porch	1.00	72	44	
	Open Porch	1.00	44	30	
	Open Porch	1.00	72	44	
	Open Porch	1.00	80	42	
	Open Porch	1.00	91	40	
	Open Porch	1.00	91	40	
	Open Porch	1.00	80	42	
	Open Porch	1.00	72	44	
	Open Porch	1.00	72	44	
	Open Porch	1.00	44	30	
	Open Porch	1.00	240	76	
	Open Porch	1.00	72	44	
	Open Porch	1.00	72	44	
	Open Porch	1.00	44	30	
	Open Porch	1.00	72	44	
	Open Porch	1.00	72	44	
SP	Screen Porch	1.00	44	30	
	Screen Porch	1.00	91	40	1486


Comment Table 1

Comment Table 2

Comment Table 3

SKETCH/AREA TABLE ADDENDUM

SUBJECT	PARCEL ID 2604012	STATE	ZIP
	CITY		
	PERMIT # 9/1/2011		
	MARKET AREA		
	APPRAISER NAME JCT		

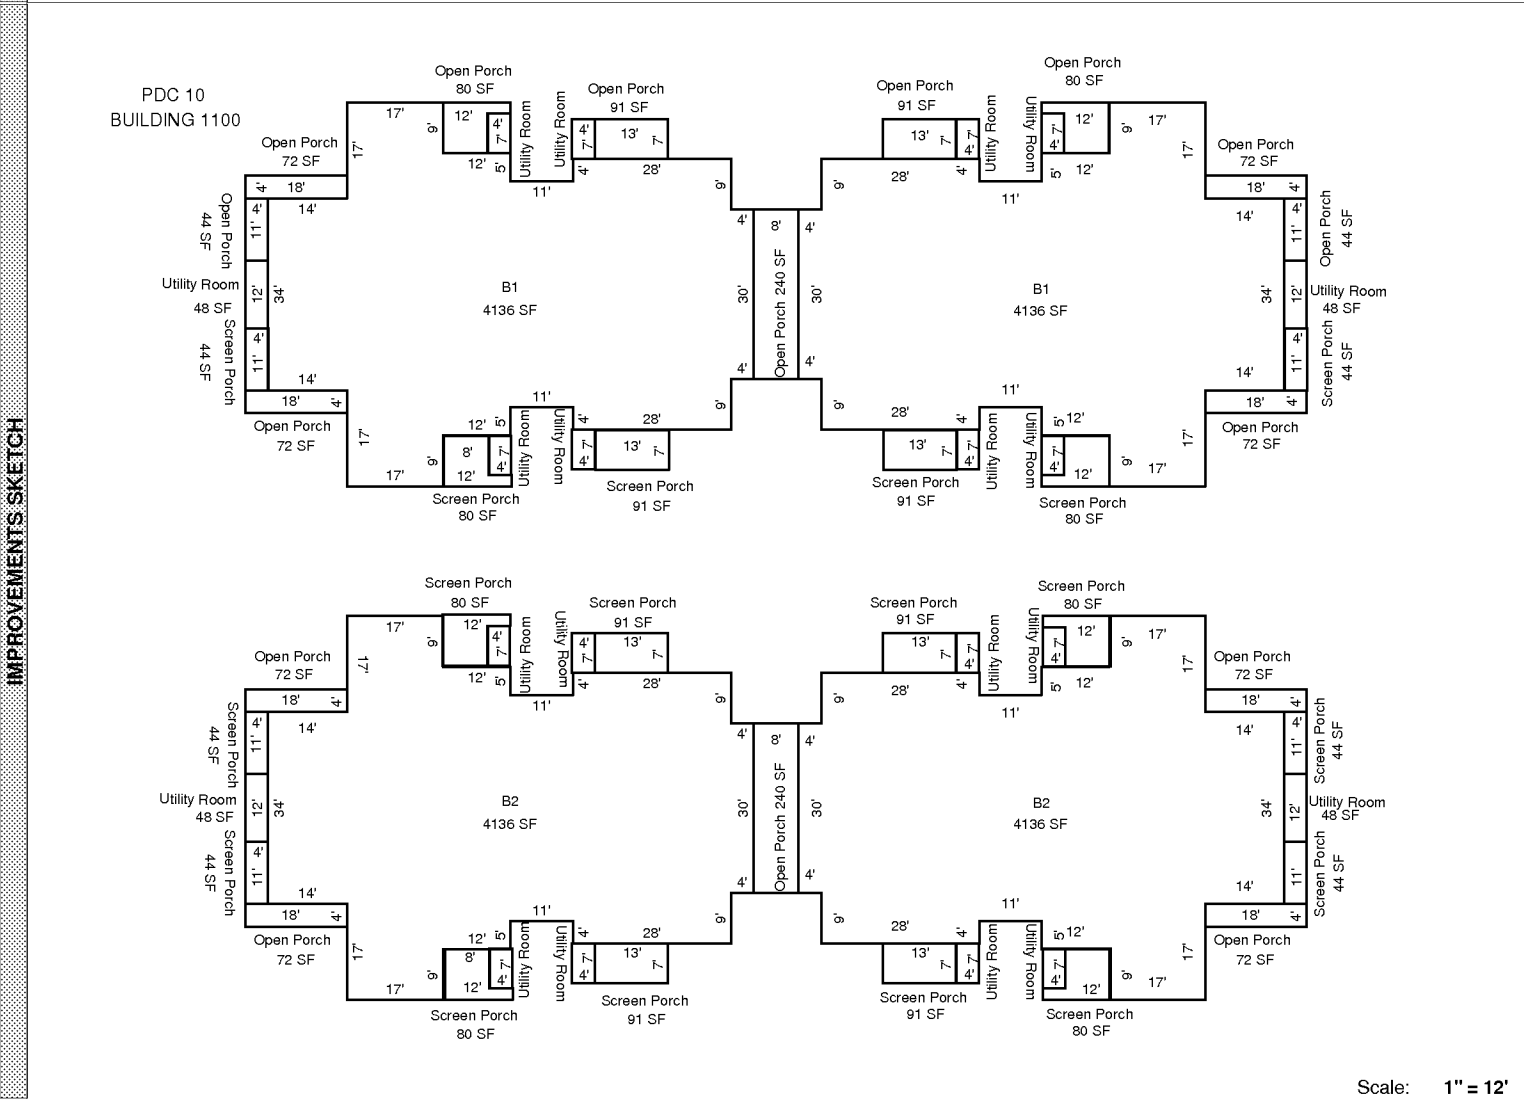

Scale: 1" = 12'


AREA CALCULATIONS SUMMARY

Code	Description	Factor	Net Size	Perimeter	Net Totals
B1	B1	1.00	4136	324	
B1	B1	1.00	4136	324	8272
B2	B2	1.00	4136	324	
B2	B2	1.00	4136	324	8272
OP	Open Porch	1.00	240	76	
	Open Porch	1.00	72	44	
	Open Porch	1.00	44	30	
	Open Porch	1.00	72	44	
	Open Porch	1.00	80	42	
	Open Porch	1.00	91	40	
	Open Porch	1.00	91	40	
	Open Porch	1.00	80	42	
	Open Porch	1.00	72	44	
	Open Porch	1.00	72	44	
	Open Porch	1.00	44	30	
	Open Porch	1.00	240	76	
	Open Porch	1.00	72	44	
	Open Porch	1.00	72	44	
	Open Porch	1.00	44	30	
	Open Porch	1.00	72	44	
	Open Porch	1.00	72	44	
	SP	Screen Porch	1.00	44	30
Screen Porch		1.00	91	40	1486

Comment Table 1	
Comment Table 2	Comment Table 3

SKETCH/AREA TABLE ADDENDUM

SUBJECT	PARCEL ID 2604012		STATE		ZIP
	CITY				
	PERMIT # 9/1/2011				
	MARKET AREA				
	APPRAISER NAME JCT				

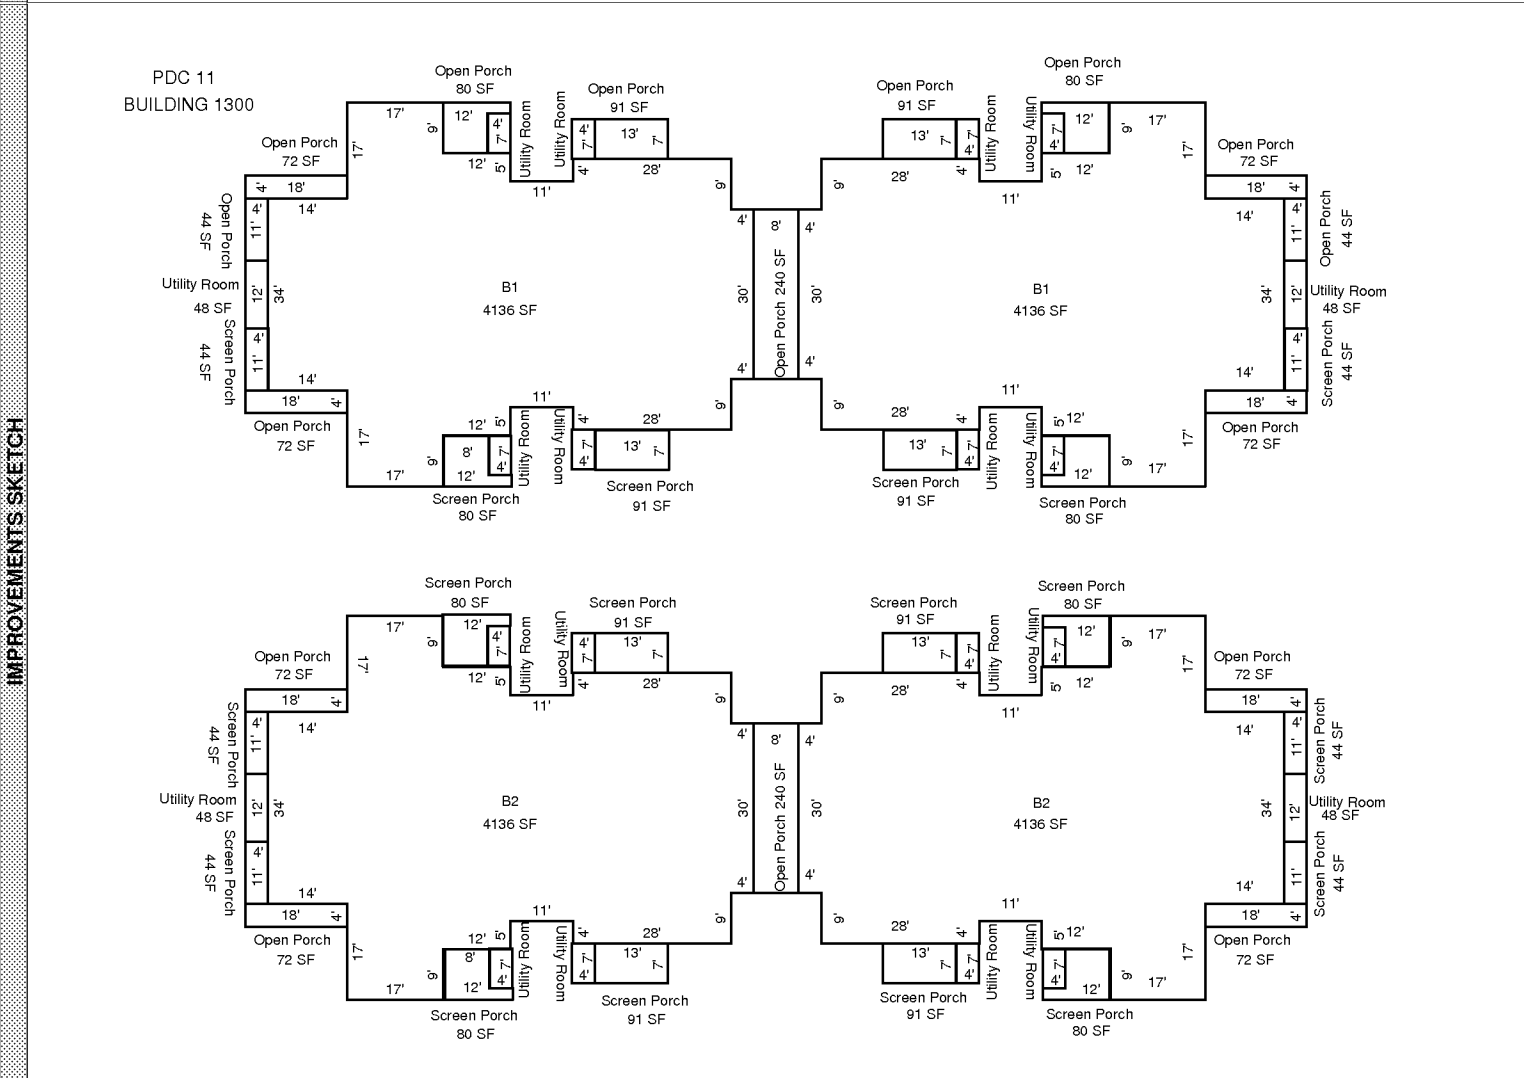


	AREA CALCULATIONS SUMMARY				
Code	Description	Factor	Net Size	Perimeter	Net Totals
B1	B1	1.00	4136	324	
	B1	1.00	4136	324	8272
B2	B2	1.00	4136	324	
	B2	1.00	4136	324	8272
OP	Open Porch	1.00	240	76	
	Open Porch	1.00	72	44	
	Open Porch	1.00	44	30	
	Open Porch	1.00	72	44	
	Open Porch	1.00	80	42	
	Open Porch	1.00	91	40	
	Open Porch	1.00	91	40	
	Open Porch	1.00	80	42	
	Open Porch	1.00	72	44	
	Open Porch	1.00	72	44	
	Open Porch	1.00	44	30	
	Open Porch	1.00	240	76	
	Open Porch	1.00	72	44	
	Open Porch	1.00	72	44	
	Open Porch	1.00	44	30	
	Open Porch	1.00	72	44	
	Open Porch	1.00	72	44	
SP	Screen Porch	1.00	44	30	
	Screen Porch	1.00	91	40	1486

Comment Table 1	
Comment Table 2	Comment Table 3

SKETCH/AREA TABLE ADDENDUM

SUBJECT	PARCEL ID 2604012		STATE	ZIP
	CITY			
	PERMIT # 9/1/2011			
	MARKET AREA			
	APPRAISER NAME JCT			

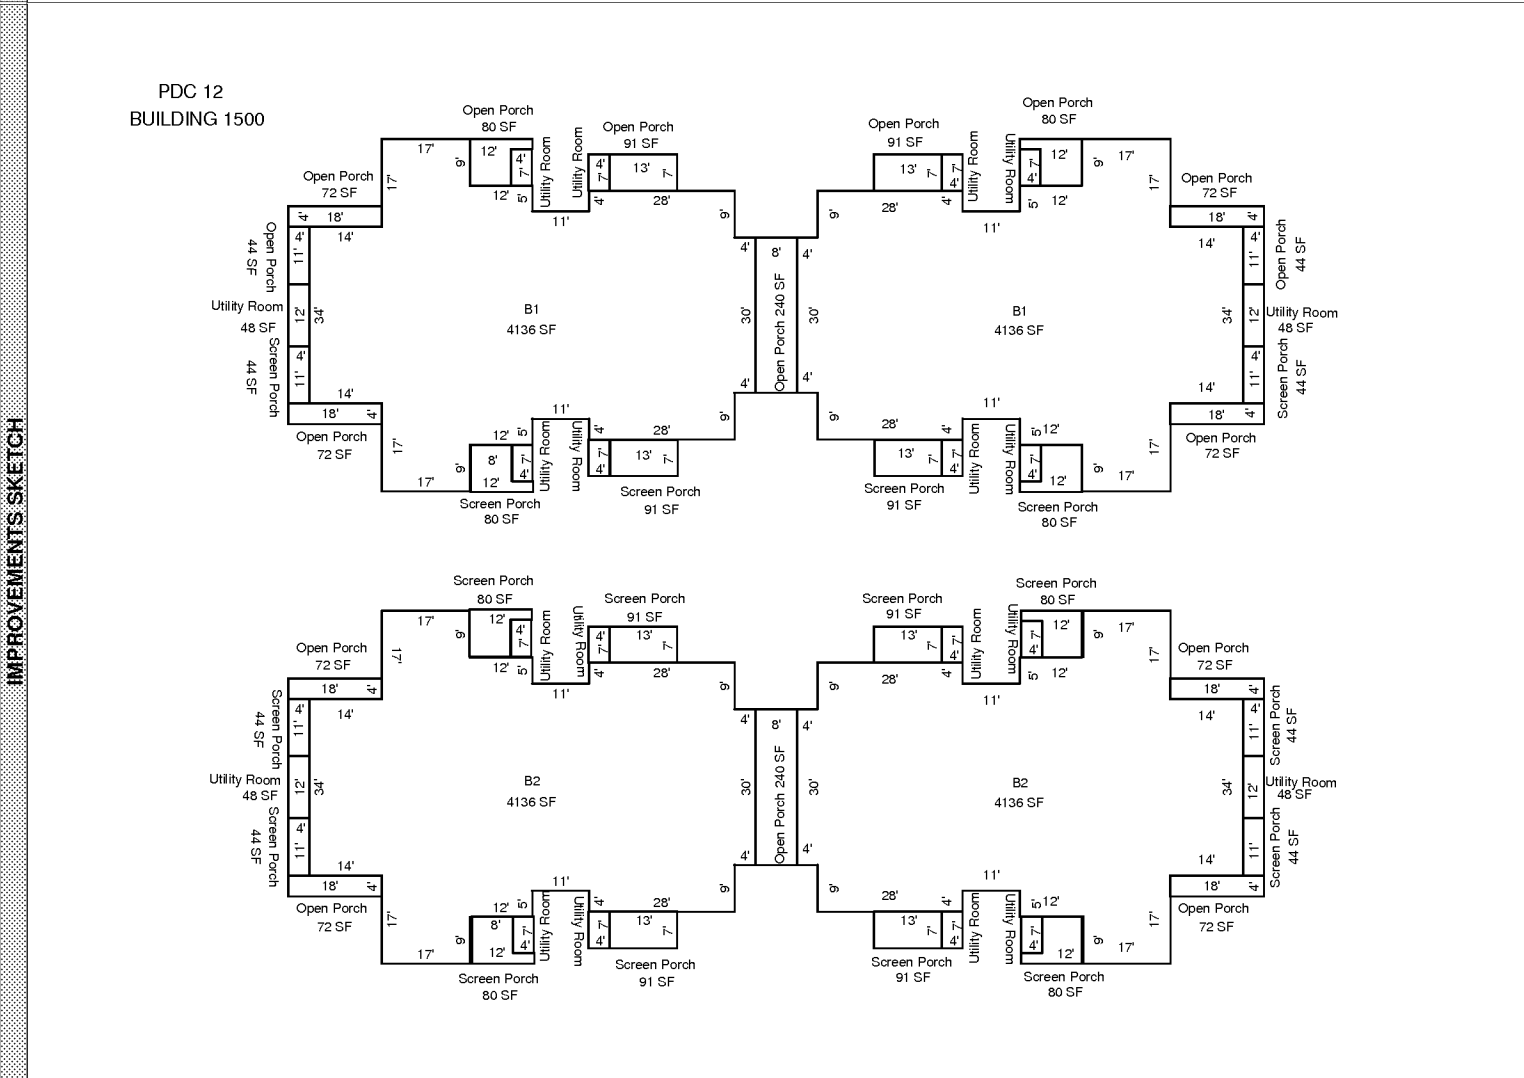


Scale: 1" = 12'

	AREA CALCULATIONS SUMMARY					Comment Table 1	
Code	Description	Factor	Net Size	Perimeter	Net Totals		
B1	B1	1.00	4136	324			
	B1	1.00	4136	324	8272		
B2	B2	1.00	4136	324			
	B2	1.00	4136	324	8272		
OP	Open Porch	1.00	240	76			
	Open Porch	1.00	72	44			
	Open Porch	1.00	44	30			
	Open Porch	1.00	72	44			
	Open Porch	1.00	80	42			
	Open Porch	1.00	91	40			
	Open Porch	1.00	91	40			
	Open Porch	1.00	80	42			
	Open Porch	1.00	72	44			
	Open Porch	1.00	72	44			
	Open Porch	1.00	44	30			
	Open Porch	1.00	240	76			
	Open Porch	1.00	72	44			
	Open Porch	1.00	72	44			
	Open Porch	1.00	44	30			
	Open Porch	1.00	72	44			
	Open Porch	1.00	72	44			
SP	Screen Porch	1.00	44	30			
	Screen Porch	1.00	91	40	1486		
	Screen Porch	1.00	91	40			

Comment Table 1	
Comment Table 2	Comment Table 3

SKETCH/AREA TABLE ADDENDUM

SUBJECT	PARCEL ID 2604012		
	CITY	STATE	ZIP
	PERMIT # 9/1/2011		
	MARKET AREA		
	APPRAISER NAME JCT		

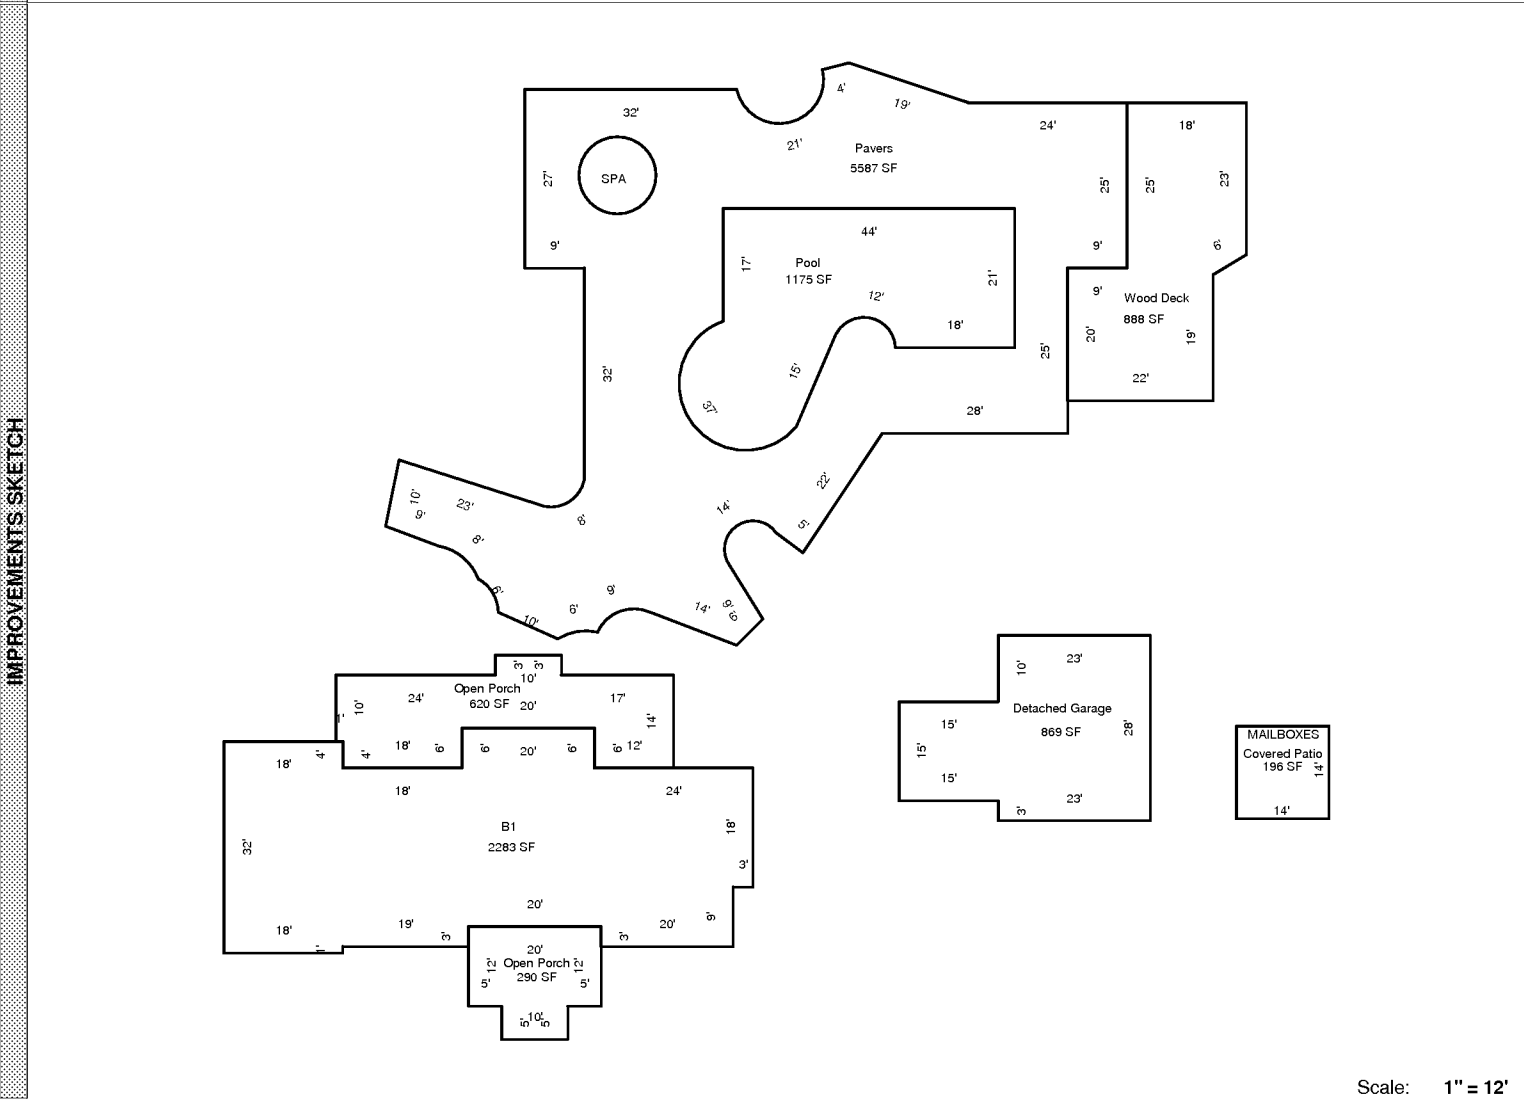


Scale: 1" = 12'

	AREA CALCULATIONS SUMMARY					Comment Table 1	
Code	Description	Factor	Net Size	Perimeter	Net Totals		
B1	B1	1.00	2283	242	2283		
OP	Open Porch	1.00	620	148			
	Open Porch	1.00	290	74	910		
OPEN AREA	SPA	1.00	107	37	107		
CVPT	Covered Patio	1.00	196	56	196		
GRGD	Detached Garage	1.00	869	132	869		
PAVST	Pavers	1.00	5587	414	5587		
POOL	Pool	1.00	1175	165	1175		
WDECK	Wood Deck	1.00	888	142	888		
						Comment Table 2	Comment Table 3

SKETCH/AREA TABLE ADDENDUM

SUBJECT	PARCEL ID 2604012	STATE	ZIP
	CITY		
	PERMIT # 9/1/2011		
	MARKET AREA		
	APPRAISER NAME JCT		

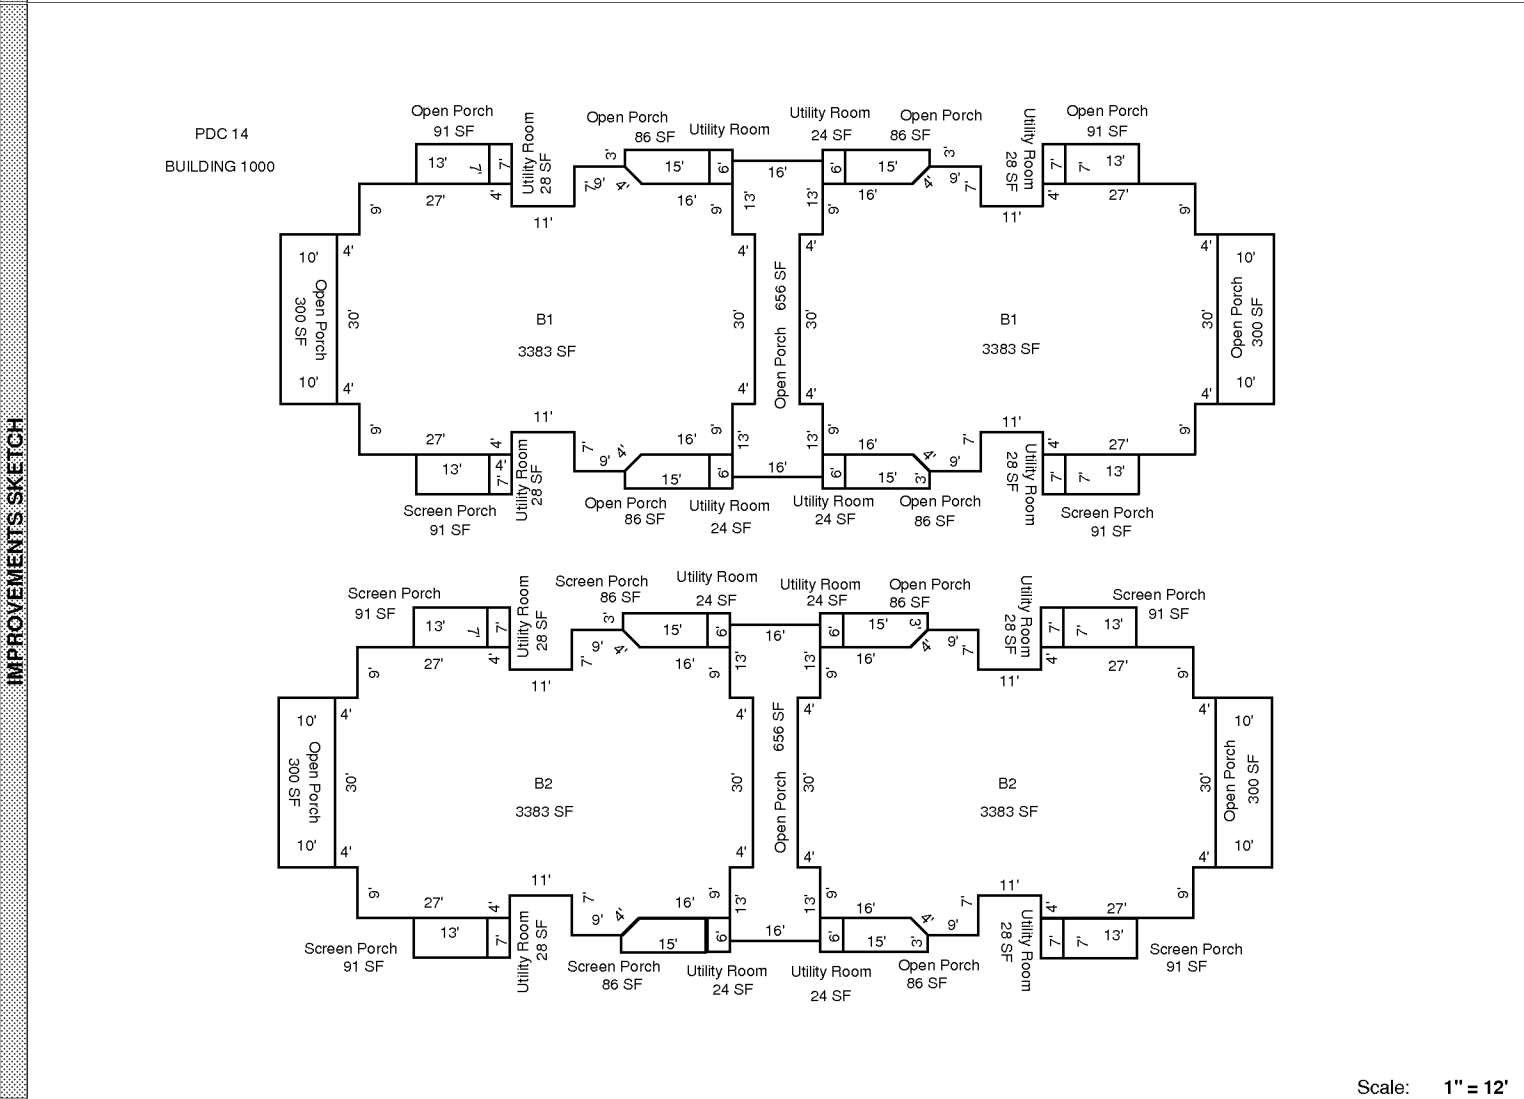


AREA CALCULATIONS SUMMARY					
Code	Description	Factor	Net Size	Perimeter	Net Totals
B1	B1	1.00	3383	268	
	B1	1.00	3383	268	6766
B2	B2	1.00	3383	268	
	B2	1.00	3383	268	6766
OP	Open Porch	1.00	656	160	
	Open Porch	1.00	656	160	
	Open Porch	1.00	91	40	
	Open Porch	1.00	91	40	
	Open Porch	1.00	86	40	
	Open Porch	1.00	86	40	
	Open Porch	1.00	86	40	
	Open Porch	1.00	86	40	
	Open Porch	1.00	86	40	
	Open Porch	1.00	86	40	
	Open Porch	1.00	300	80	
	Open Porch	1.00	300	80	
	Open Porch	1.00	300	80	
	Open Porch	1.00	300	80	
	Open Porch	1.00	300	80	3207
	SP	Screen Porch	1.00	91	40
Screen Porch		1.00	91	40	
Screen Porch		1.00	91	40	
Screen Porch		1.00	91	40	

Comment Table 1	
Comment Table 2	Comment Table 3

SKETCH/AREA TABLE ADDENDUM

SUBJECT	PARCEL ID 2604012	STATE	ZIP
	CITY		
	PERMIT # 9/1/2011		
	MARKET AREA		
	APPRAISER NAME JCT		

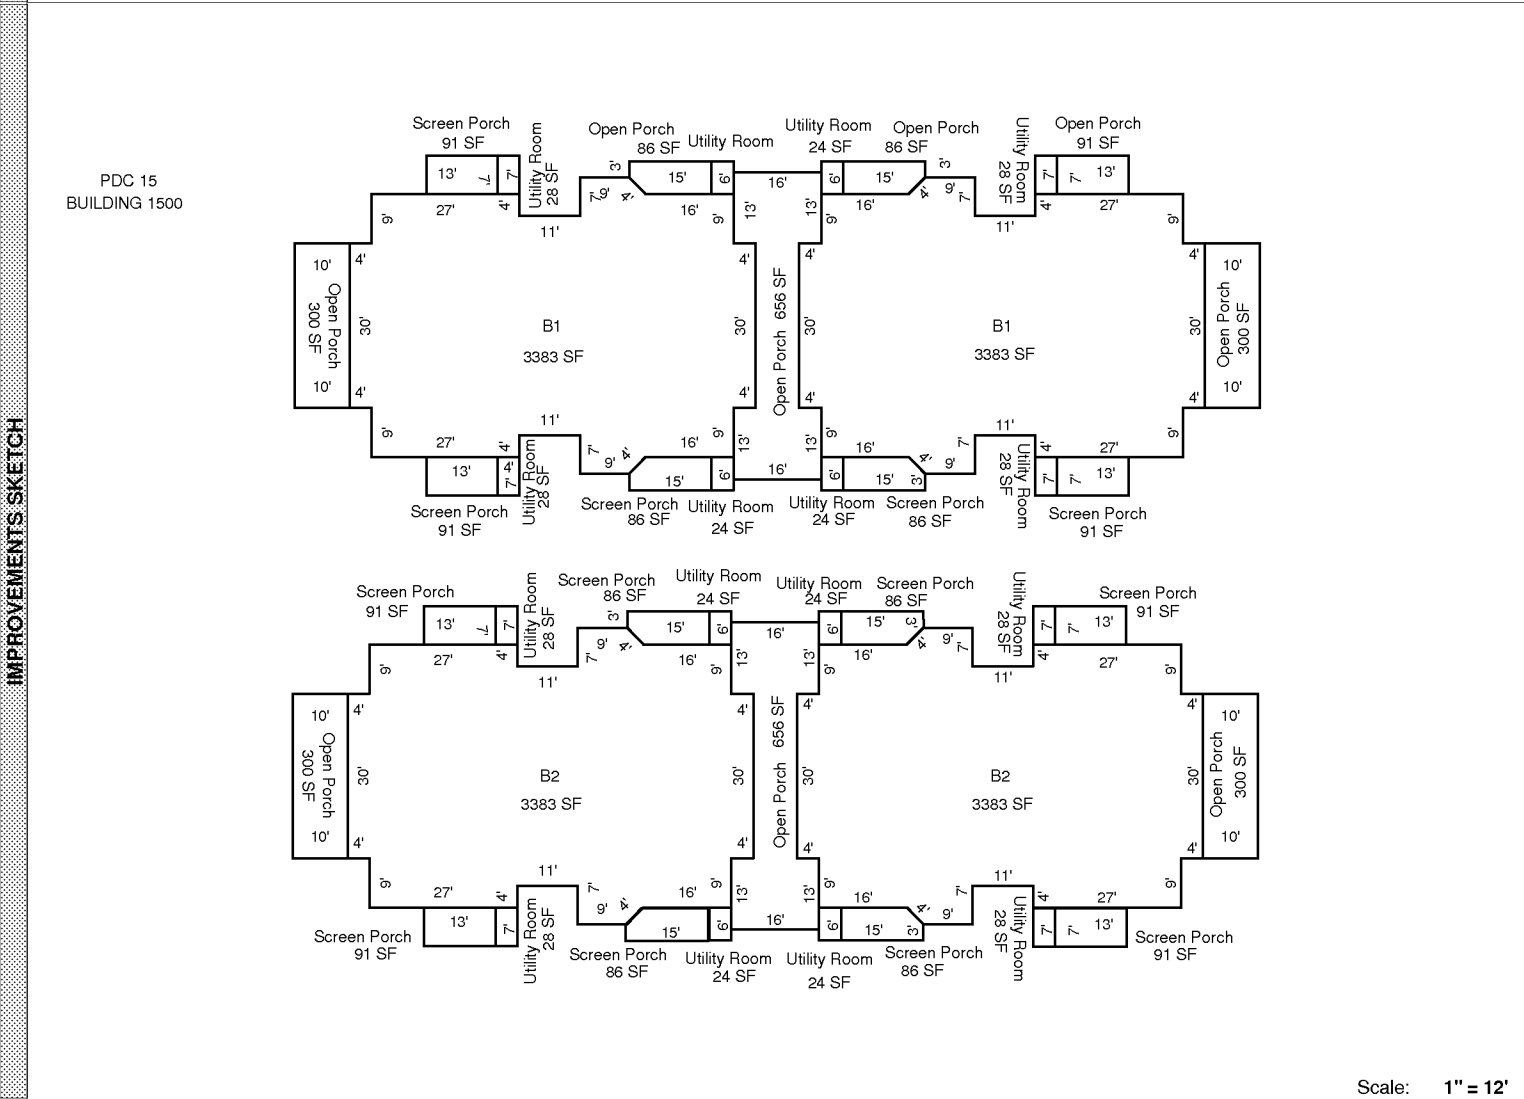

Scale: 1" = 12'


AREA CALCULATIONS SUMMARY					
Code	Description	Factor	Net Size	Perimeter	Net Totals
B1	B1	1.00	3383	268	
	B1	1.00	3383	268	6766
B2	B2	1.00	3383	268	
	B2	1.00	3383	268	6766
OP	Open Porch	1.00	656	160	
	Open Porch	1.00	656	160	
	Open Porch	1.00	91	40	
	Open Porch	1.00	86	40	
	Open Porch	1.00	86	40	
	Open Porch	1.00	300	80	
	Open Porch	1.00	300	80	
	Open Porch	1.00	300	80	
	Open Porch	1.00	300	80	
	Open Porch	1.00	300	80	2774
SP	Screen Porch	1.00	91	40	
	Screen Porch	1.00	91	40	
	Screen Porch	1.00	91	40	
	Screen Porch	1.00	91	40	
	Screen Porch	1.00	91	40	
	Screen Porch	1.00	91	40	
	Screen Porch	1.00	91	40	
	Screen Porch	1.00	91	40	
	Screen Porch	1.00	86	40	
	Screen Porch	1.00	86	40	

Comment Table 1	
Comment Table 2	Comment Table 3

SKETCH/AREA TABLE ADDENDUM

SUBJECT

PARCEL ID 2604012	STATE	ZIP
CITY		
PERMIT # 9/1/2011		
MARKET AREA		
APPRAISER NAME JCT		

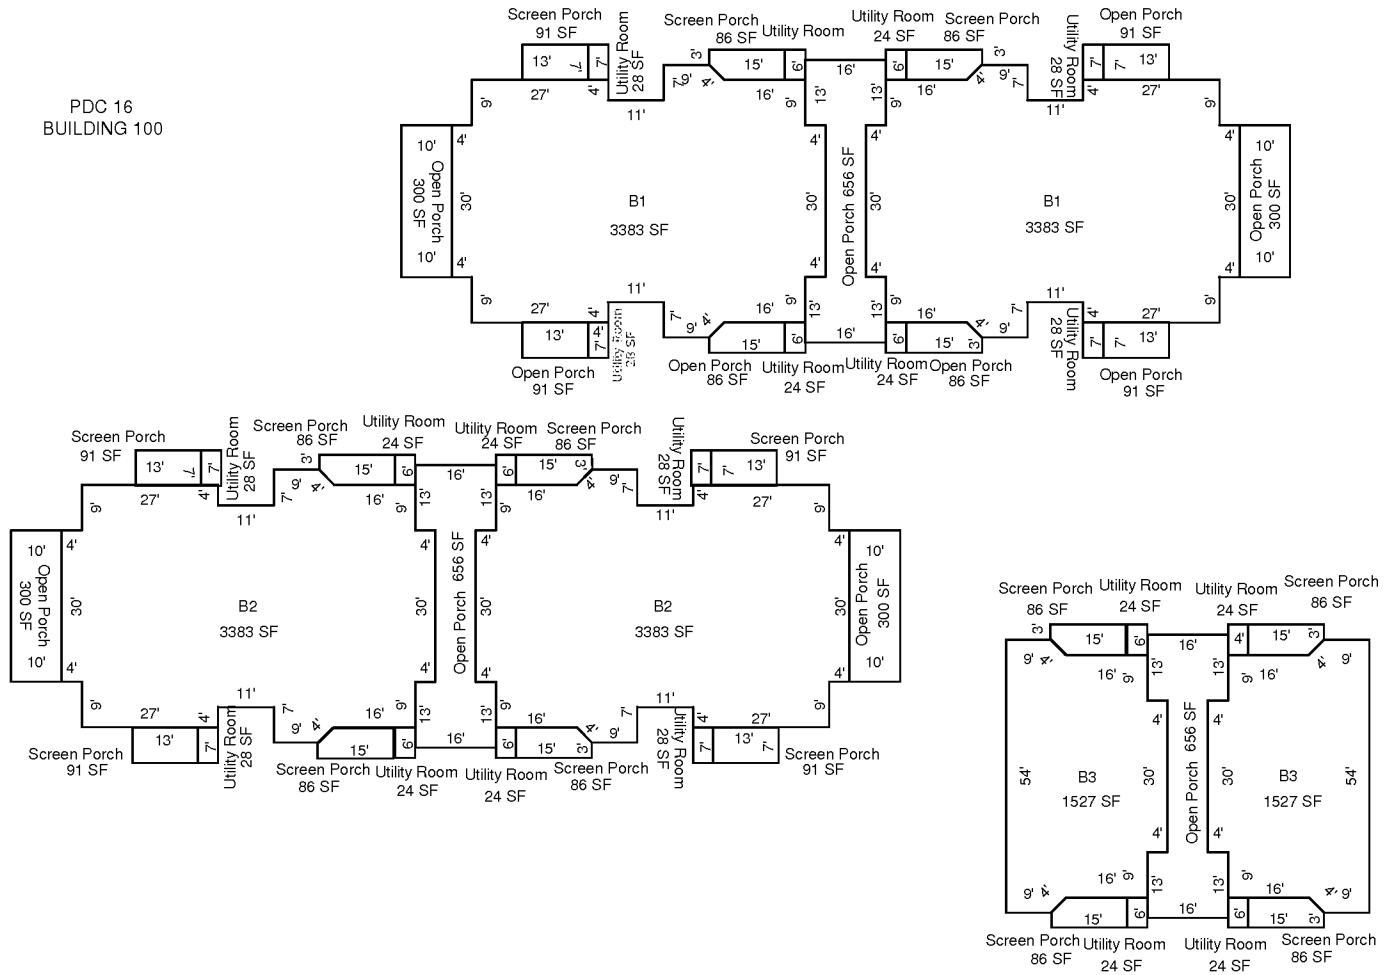IMPROVEMENTS SKETCH


Scale: 1" = 12'

AREA CALCULATIONS

AREA CALCULATIONS SUMMARY

Code	Description	Factor	Net Size	Perimeter	Net Totals
B1	B1	1.00	3383	268	6766
B1	B1	1.00	3383	268	
B2	B2	1.00	3383	268	6766
B2	B2	1.00	3383	268	
B3	B3	1.00	1527	168	3054
B3	B3	1.00	1527	168	
OP	Open Porch	1.00	656	160	3612
	Open Porch	1.00	656	160	
	Open Porch	1.00	656	160	
	Open Porch	1.00	91	40	
	Open Porch	1.00	91	40	
	Open Porch	1.00	91	40	
	Open Porch	1.00	91	40	
	Open Porch	1.00	86	40	
	Open Porch	1.00	86	40	
	Open Porch	1.00	300	80	
	Open Porch	1.00	300	80	
	Open Porch	1.00	300	80	
	Open Porch	1.00	300	80	
SP	Screen Porch	1.00	91	40	
	Screen Porch	1.00	91	40	
	Screen Porch	1.00	91	40	
	Screen Porch	1.00	91	40	

Comment Table 1

--	--

Comment Table 2

--	--

Comment Table 3


--	--

SKETCH/AREA TABLE ADDENDUM

SUBJECT	PARCEL ID 2604012	STATE	ZIP
	CITY		
	PERMIT # 9/1/2011		
	MARKET AREA		
	APPRAISER NAME JCT		

PDC 17
BUILDING 200

IMPROVEMENTS SKETCH

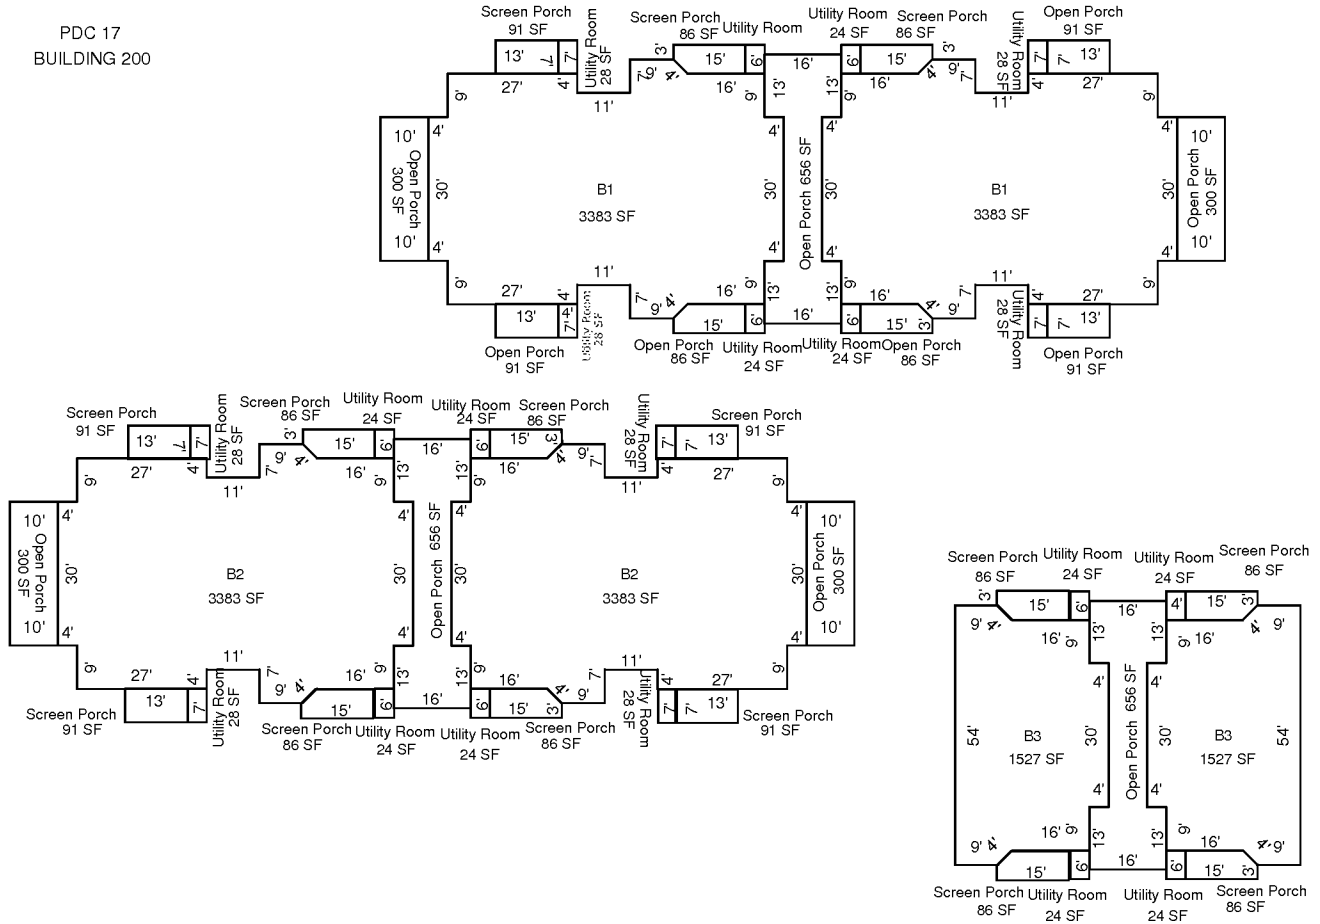

Scale: 1" = 12'

AREA CALCULATIONS

AREA CALCULATIONS SUMMARY

Code	Description	Factor	Net Size	Perimeter	Net Totals
B1	B1	1.00	3383	268	
B1	B1	1.00	3383	268	6766
B2	B2	1.00	3383	268	
B2	B2	1.00	3383	268	6766
B3	B3	1.00	1527	168	
B3	B3	1.00	1527	168	3054
OP	Open Porch	1.00	656	160	
OP	Open Porch	1.00	656	160	
OP	Open Porch	1.00	656	160	
OP	Open Porch	1.00	91	40	
OP	Open Porch	1.00	91	40	
OP	Open Porch	1.00	91	40	
OP	Open Porch	1.00	91	40	
OP	Open Porch	1.00	86	40	
OP	Open Porch	1.00	86	40	
OP	Open Porch	1.00	300	80	
OP	Open Porch	1.00	300	80	
OP	Open Porch	1.00	300	80	
OP	Open Porch	1.00	300	80	
OP	Open Porch	1.00	300	80	3612
SP	Screen Porch	1.00	91	40	
SP	Screen Porch	1.00	91	40	
SP	Screen Porch	1.00	91	40	
SP	Screen Porch	1.00	91	40	

Comment Table 1

--	--

Comment Table 2

--	--

Comment Table 3

--	--

SKETCH/AREA TABLE ADDENDUM

File No 2604012

Property Address 26 36 14 09 1

City MELBOURNE

County BREVARD

State FL

Zip


Owner

Client Client Address 201 PLANTATION CLUB DR

Appraiser Name PEDRO P ALFAYA

Inspection Date MERRITT ISLAND

PDC 17
BUILDING 200

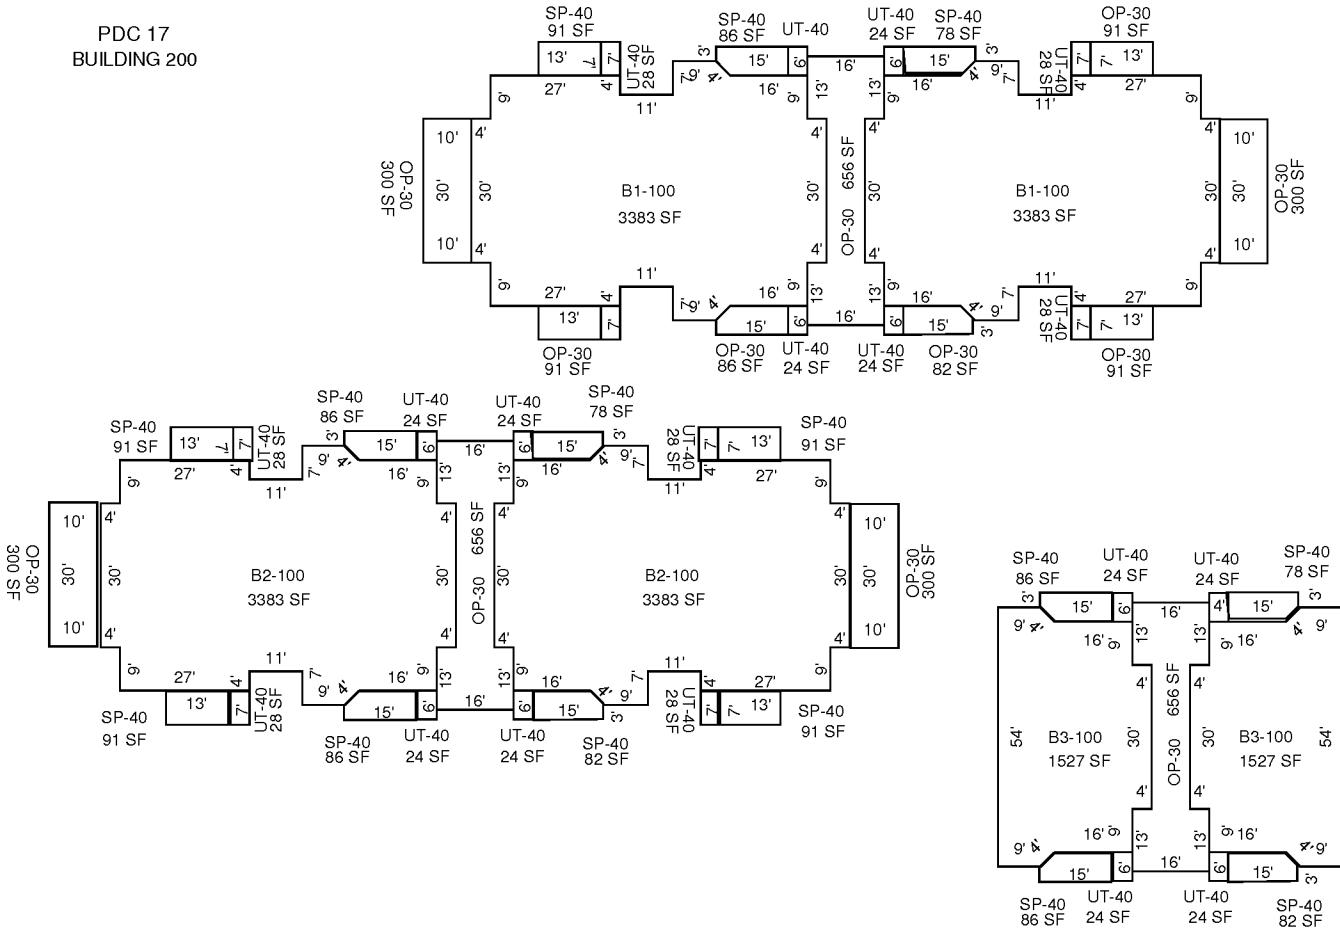

AREA CALCULATIONS SUMMARY

Code	Description	Factor	Net Size	Perimeter	Net Totals	
B1	B1-100	1.00	3383	268		
	B1-100	1.00	3383	268	6766	
	B2-100	1.00	3383	268		
	B2-100	1.00	3383	268	6766	
B3	B3-100	1.00	1527	168		
	B3-100	1.00	1527	168	3054	
	OP4	OP-30	1.00	656	160	
		OP-30	1.00	656	160	
OP-30		1.00	656	160		
OP-30		1.00	91	40		
OP-30		1.00	91	40		
OP-30		1.00	91	40		
OP-30		1.00	91	40		
OP-30		1.00	86	40		
OP-30		1.00	82	39		
OP-30		1.00	300	80		
OP-30		1.00	300	80		
OP-30		1.00	300	80		
OP-30		1.00	300	80		
SP4		SP-40	1.00	91	40	
	SP-40	1.00	91	40	3609	
	SP-40	1.00	91	40		
	SP-40	1.00	91	40		

---- 31 Items Not Listed ----

Comment Table 1

Comment Table 2

Comment Table 3