


SKETCH/AREA TABLE ADDENDUM

SUBJECT	PARCEL ID 2609901		
	CITY	STATE	ZIP
	PERMIT # 9/6/2011		
	MARKET AREA		
	APPRAISER NAME JCT		

IMPROVEMENTS SKETCH

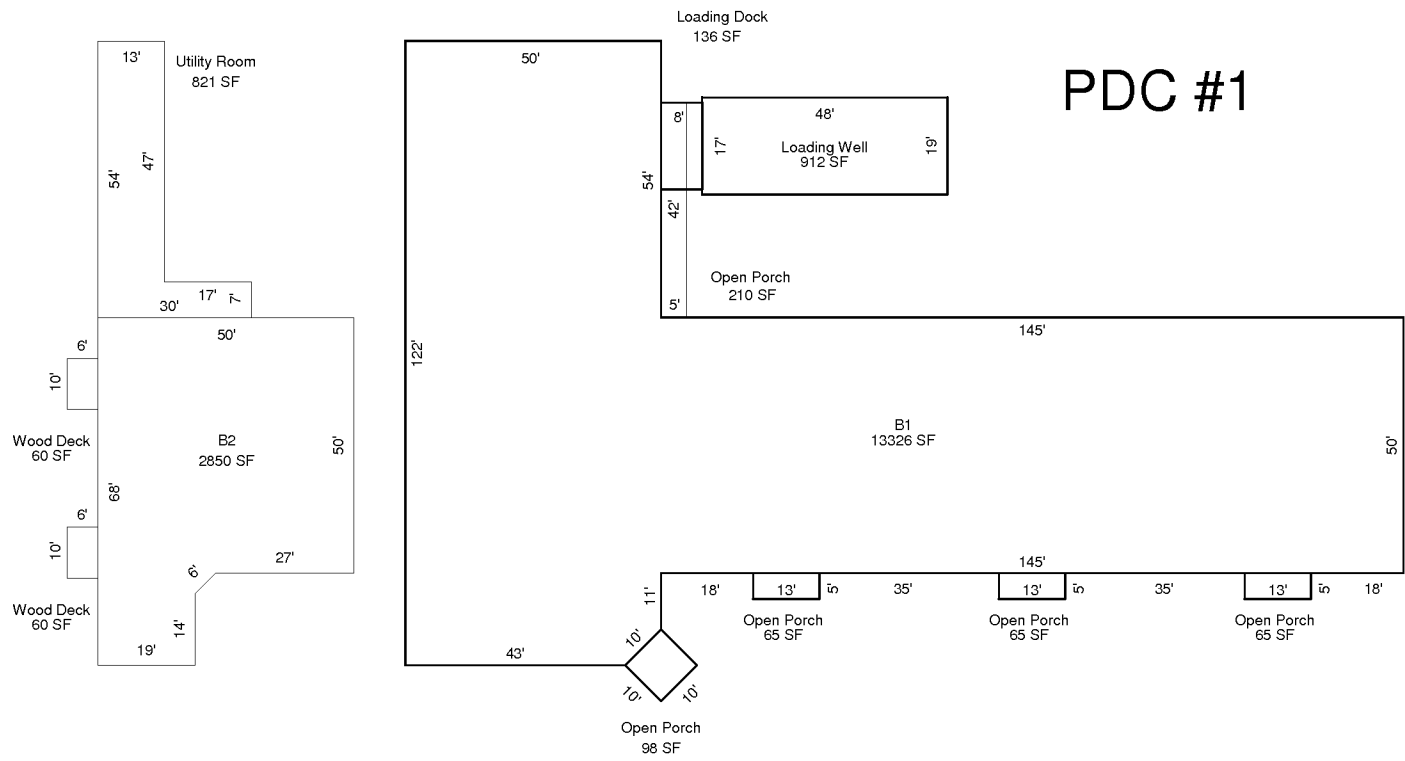

Scale: 1" = 12'

AREA CALCULATIONS

AREA CALCULATIONS SUMMARY


Code	Description	Factor	Net Size	Perimeter	Net Totals
B1	B1	1.00	13326	630	13326
B2	B2	1.00	2850	234	2850
OP	Open Porch	1.00	98	40	
	Open Porch	1.00	65	36	
	Open Porch	1.00	65	36	
	Open Porch	1.00	65	36	
	Open Porch	1.00	210	94	503
UT	Utility Room	1.00	821	168	821
LOADD	Loading Dock	1.00	136	50	136
LOADW	Loading Well	1.00	912	134	912
WDECK	Wood Deck	1.00	60	32	
	Wood Deck	1.00	60	32	120

Comment Table 1	
Comment Table 2	Comment Table 3

SKETCH/AREA TABLE ADDENDUM

SUBJECT	PARCEL ID 2609901		
	CITY	STATE	ZIP
	PERMIT # 9/6/2011		
	MARKET AREA		
	APPRAISER NAME JCT		

PDC #2

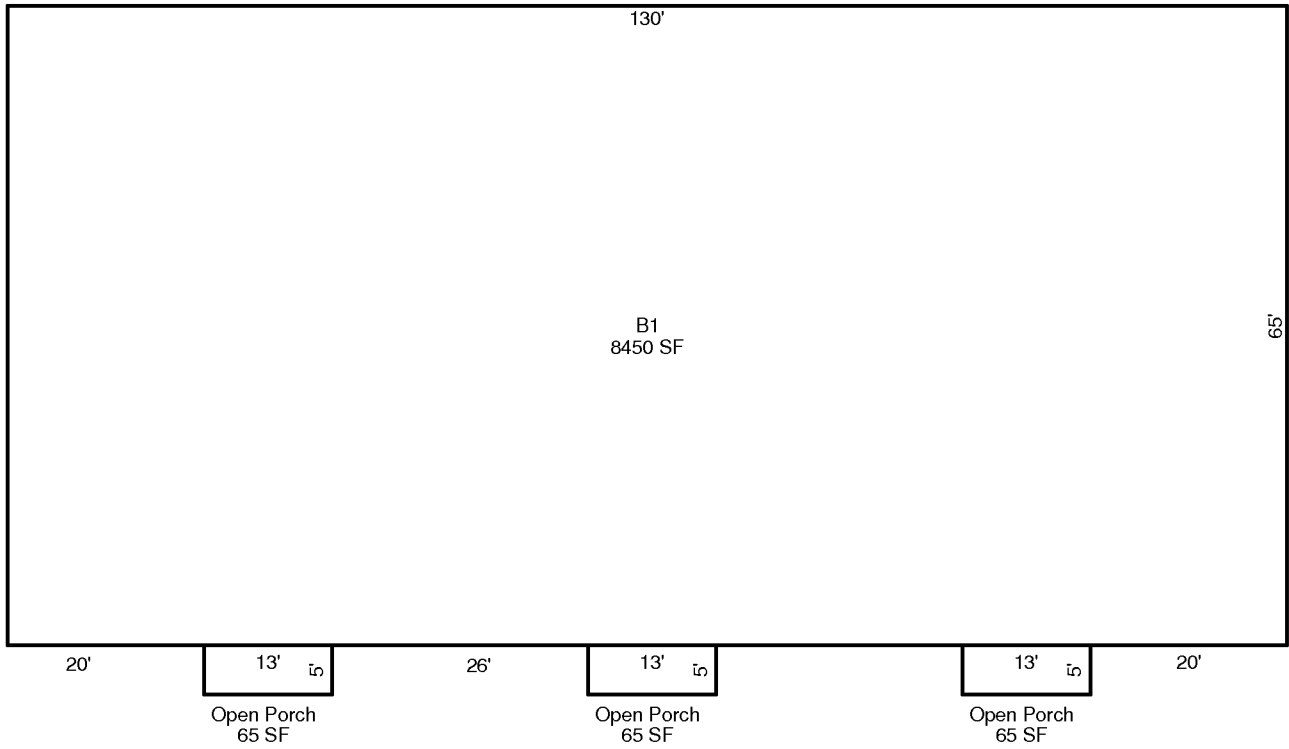

Scale: 1" = 12'

AREA CALCULATIONS	AREA CALCULATIONS SUMMARY						Comment Table 1	
	Code	Description	Factor	Net Size	Perimeter	Net Totals		
	B1	B1	1.00	8450	390	8450		
	OP	Open Porch	1.00	65	36			
		Open Porch	1.00	65	36			
	Open Porch	1.00	65	36	195	Comment Table 2 Comment Table 3		