


SKETCH/AREA TABLE ADDENDUM

SUBJECT	PARCEL ID 2703926	STATE	ZIP
	CITY		
	PERMIT # 9/21/2011		
	MARKET AREA		
	APPRAISER NAME JCT		

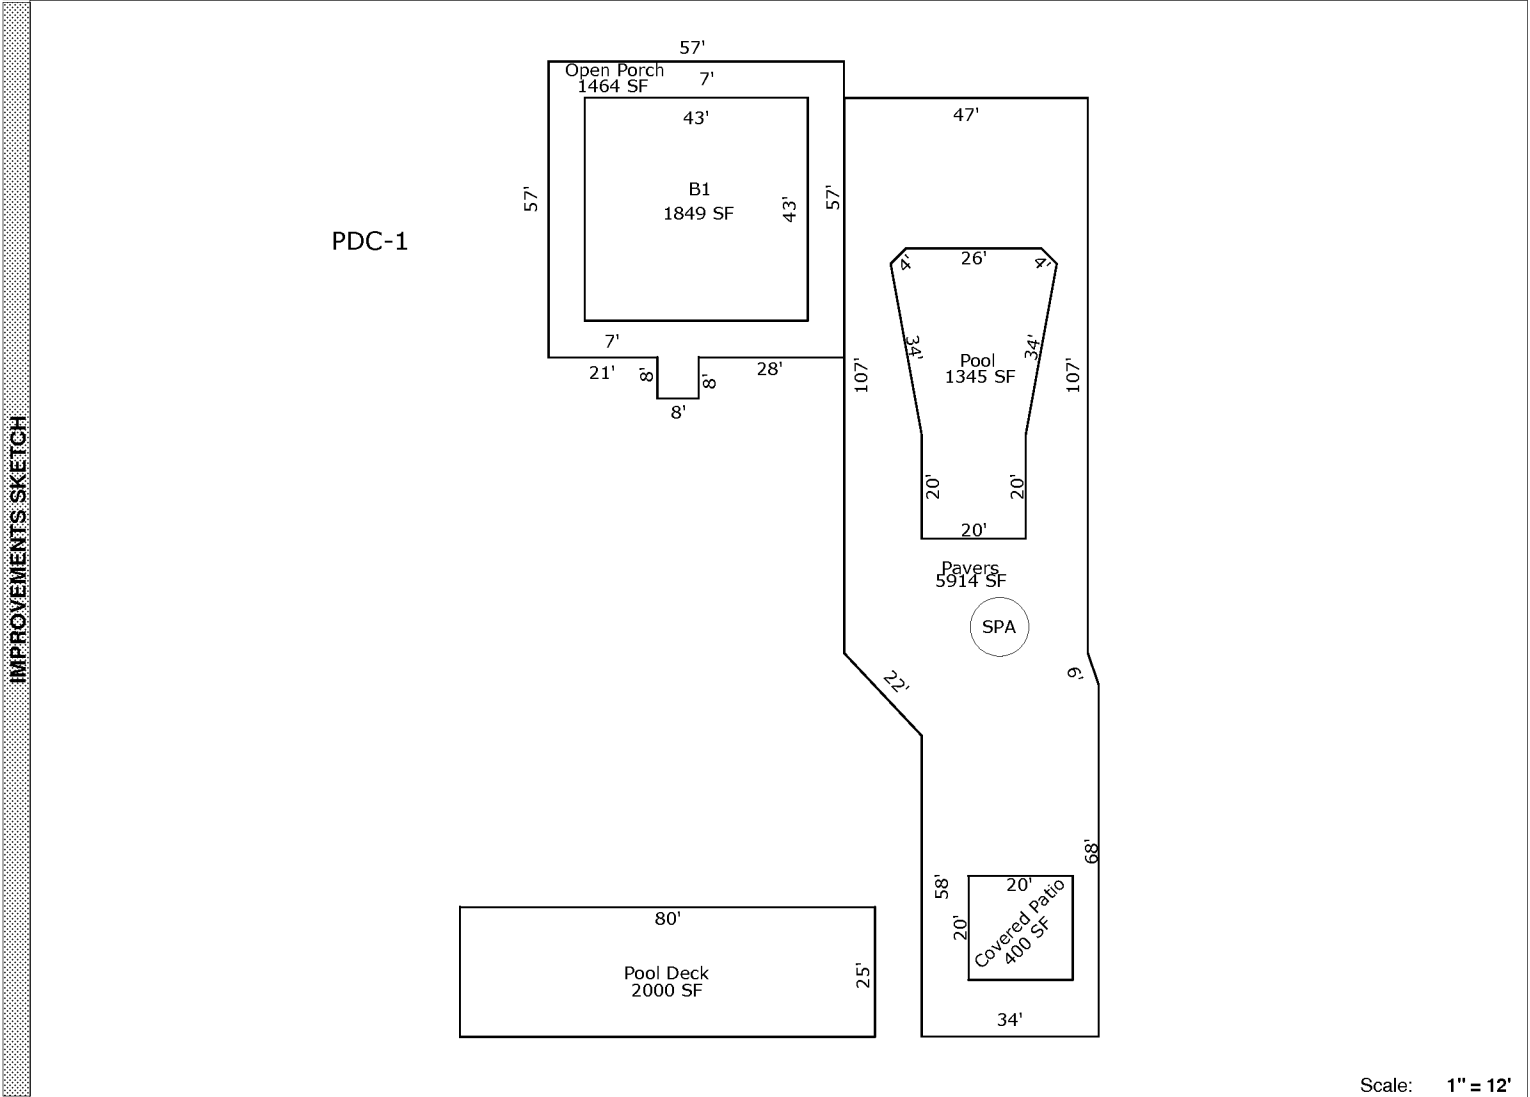


AREA CALCULATIONS	AREA CALCULATIONS SUMMARY						Comment Table 1			
Code	Description	Factor	Net Size	Perimeter	Net Totals					
B1	B1	1.00	1849	172	1849					
OP	Open Porch	1.00	1464	244	1464					
CVPRT	Covered Patio	1.00	400	80	400					
PAVST	Pavers	1.00	5914	449	5914					
PDECK	Pool Deck	1.00	2000	210	2000					
POOL	Pool	1.00	1345	162	1345					
							Comment Table 2		Comment Table 3	

SKETCH/AREA TABLE ADDENDUM

SUBJECT	PARCEL ID 2703926		
	CITY	STATE	ZIP
	PERMIT # 9/21/2011		
	MARKET AREA		
	APPRAISER NAME JCT		

PDC-3

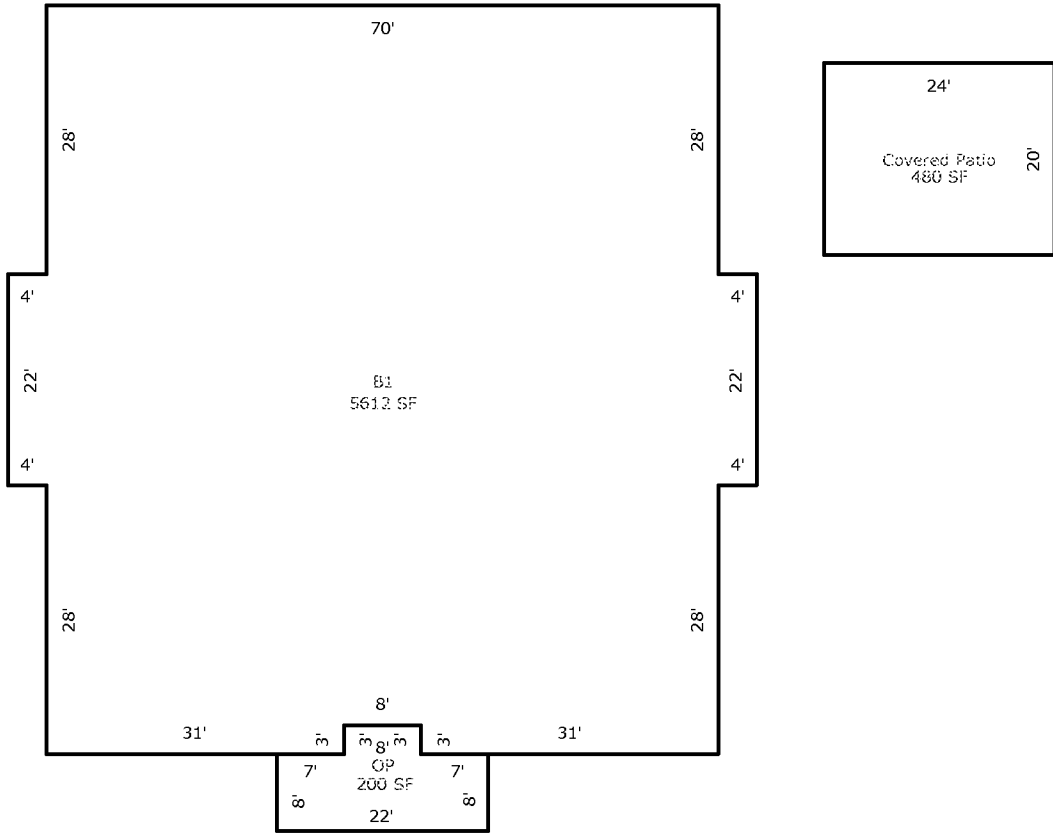

Scale: 1" = 12'

IMPROVEMENTS SKETCH

AREA CALCULATIONS SUMMARY

Code	Description	Factor	Net Size	Perimeter	Net Totals
B1	B1	1.00	5612	318	5612
OP	OP	1.00	200	66	200
CVPRT	Covered Patio	1.00	480	88	480

Comment Table 1

Comment Table 2


Comment Table 3

AREA CALCULATIONS

SKETCH/AREA TABLE ADDENDUM

SUBJECT	PARCEL ID 2703926	
	CITY	STATE ZIP
	PERMIT # 9/21/2011	
	MARKET AREA	
	APPRAISER NAME JCT	

PDC-5

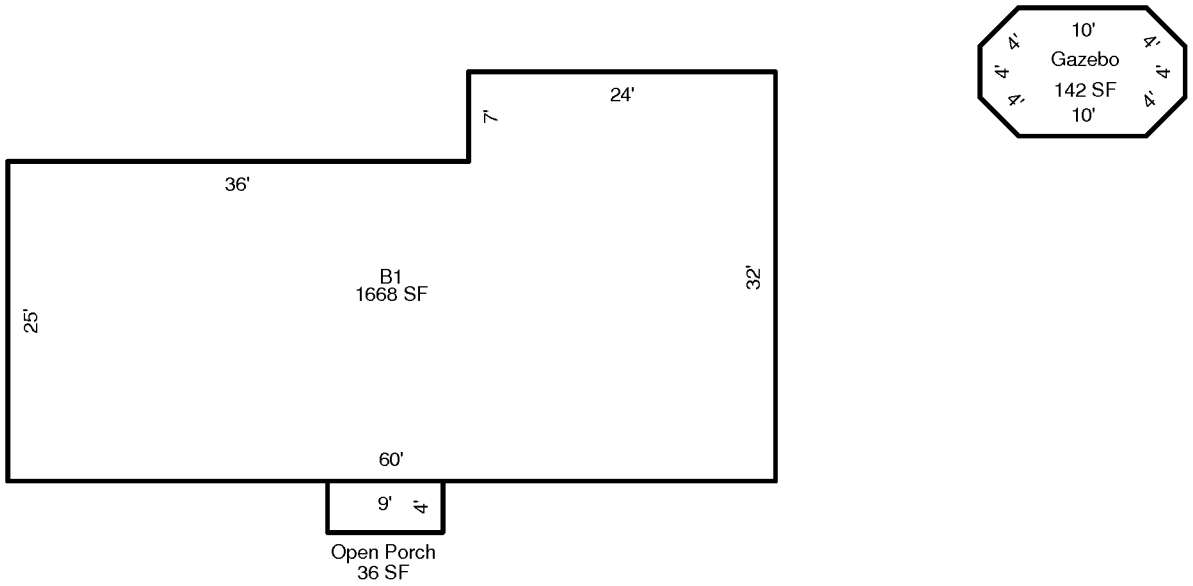

Scale: 1" = 12'

AREA CALCULATIONS	AREA CALCULATIONS SUMMARY					
	Code	Description	Factor	Net Size	Perimeter	Net Totals
	B1	B1	1.00	1668	184	1668
	OP	Open Porch	1.00	36	26	36
GAZEB	Gazebo	1.00	142	45	142	
Comment Table 1						
Comment Table 2		Comment Table 3				