

SKETCH/AREA TABLE ADDENDUM

SUBJECT

PARCEL ID 2705235

CITY STATE ZIP


PERMIT # 9/26/2011

MARKET AREA

APPRAISER NAME JCT

IMPROVEMENTS SKETCH

PDC # 1

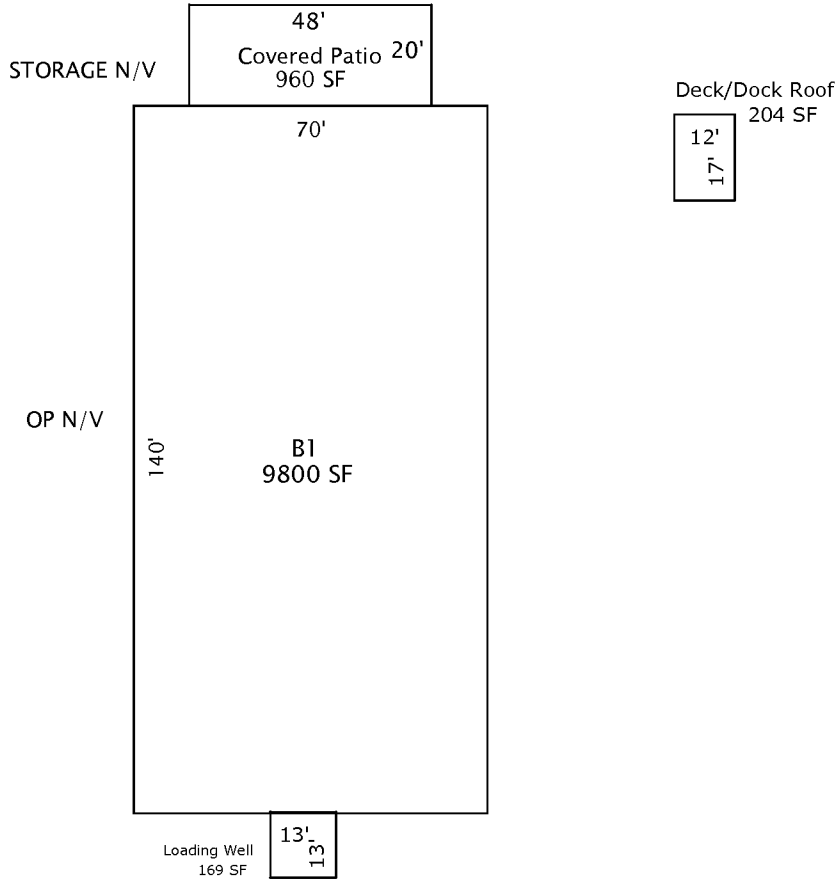

Scale: 1" = 12'

AREA CALCULATIONS

AREA CALCULATIONS SUMMARY

Code	Description	Factor	Net Size	Perimeter	Net Totals
B1	B1	1.00	9800	420	9800
CVPRT	Covered Patio	1.00	960	136	960
DROOF	Deck/Dock Roof	1.00	204	58	204
LOADW	Loading Well	1.00	169	52	169

Comment Table 1

--

Comment Table 2


Comment Table 3

--	--

SKETCH/AREA TABLE ADDENDUM

SUBJECT	PARCEL ID 2705235		
	CITY	STATE	ZIP
	PERMIT # 9/26/2011		
	MARKET AREA		
	APPRAISER NAME JCT		

PDC # 2

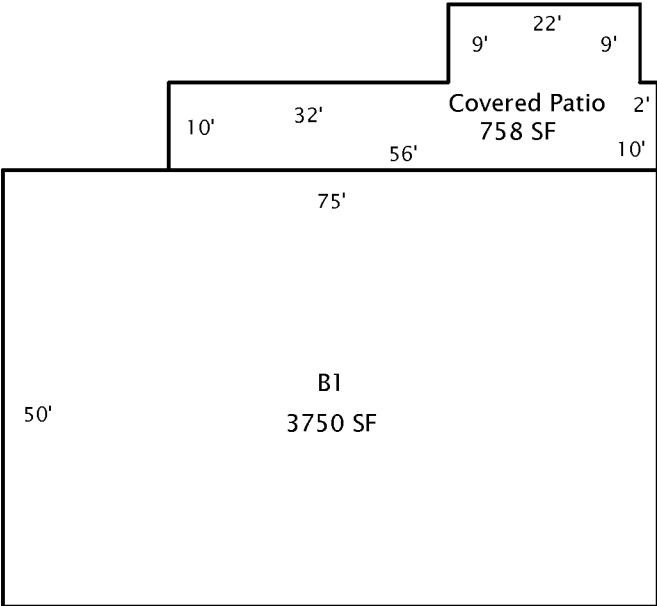


Scale: 1" = 12'

AREA CALCULATIONS	AREA CALCULATIONS SUMMARY						Comment Table 1	
	Code	Description	Factor	Net Size	Perimeter	Net Totals		
	B1	B1	1.00	3750	250	3750		
CVPRT	Covered Patio	1.00	758	150	758	Comment Table 2 Comment Table 3		

SKETCH/AREA TABLE ADDENDUM

SUBJECT	PARCEL ID 2705235		
	CITY	STATE	ZIP
	PERMIT # 9/26/2011		
	MARKET AREA		
	APPRAISER NAME JCT		

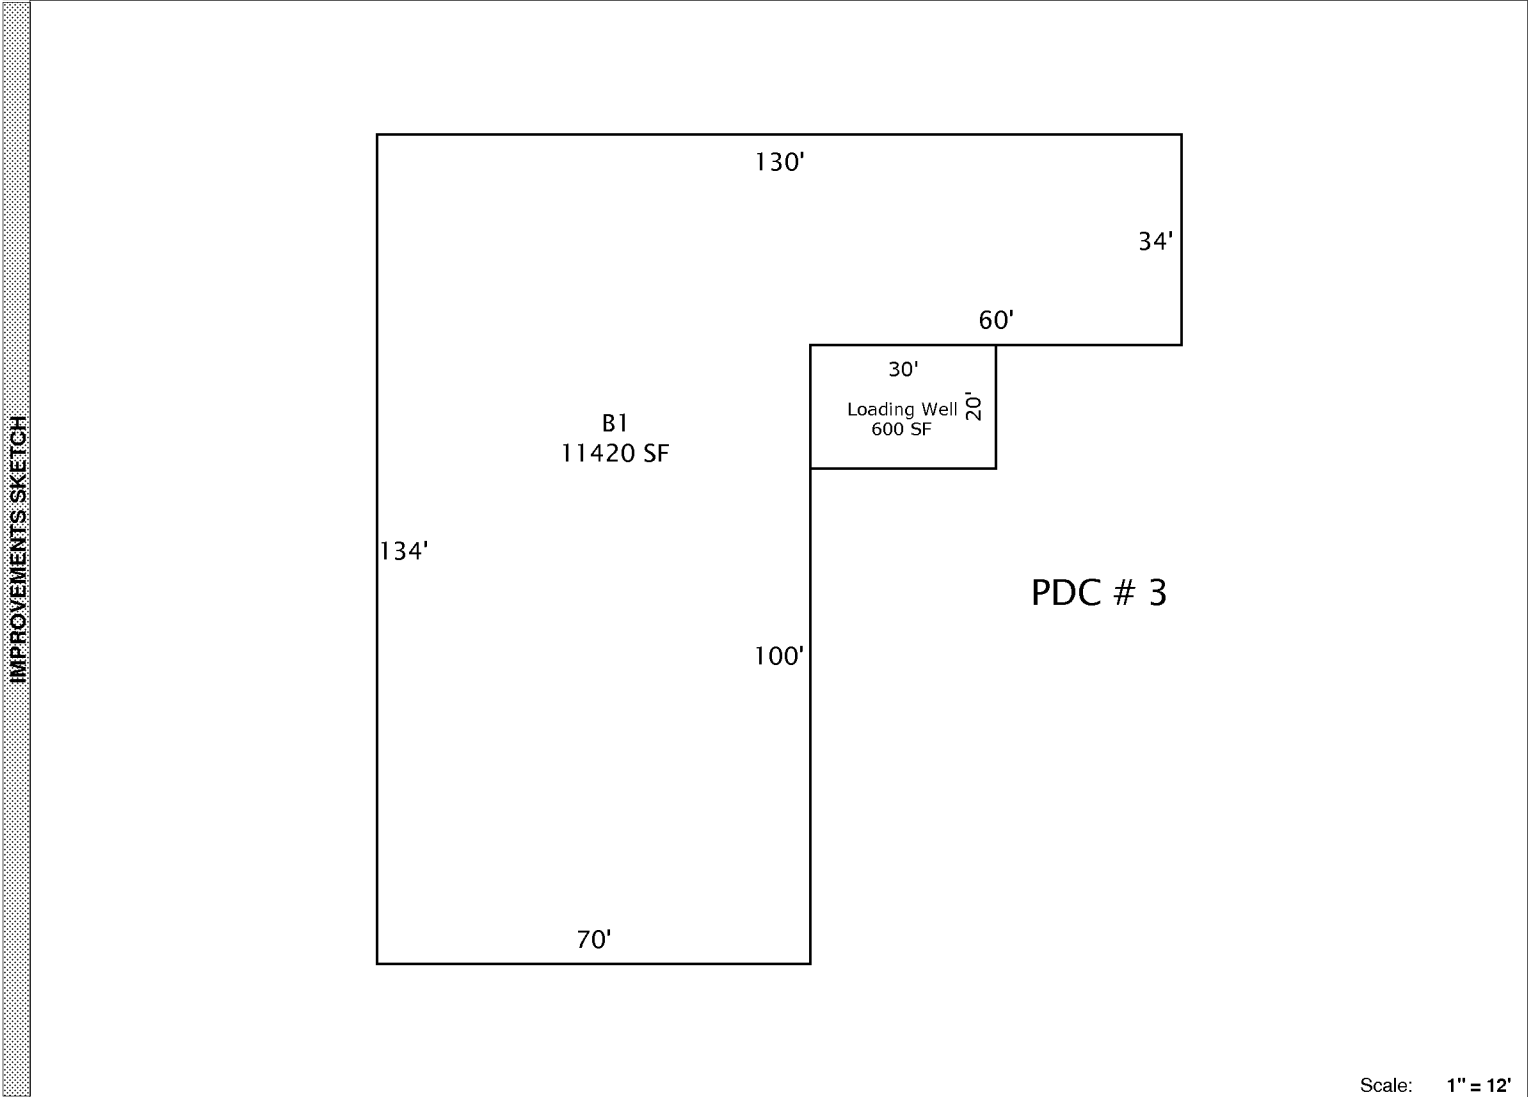

Scale: 1" = 12'

AREA CALCULATIONS	AREA CALCULATIONS SUMMARY						Comment Table 1	
	Code	Description	Factor	Net Size	Perimeter	Net Totals		
	B1	B1	1.00	11420	528	11420		
LOADW	Loading Well	1.00	600	100	600	Comment Table 2 Comment Table 3		