


SKETCH/AREA TABLE ADDENDUM

SUBJECT	PARCEL ID 2708534		
	CITY	STATE	ZIP
	PERMIT # 9/27/2011		
	MARKET AREA		
	APPRAISER NAME JCT		

IMPROVEMENTS SKETCH

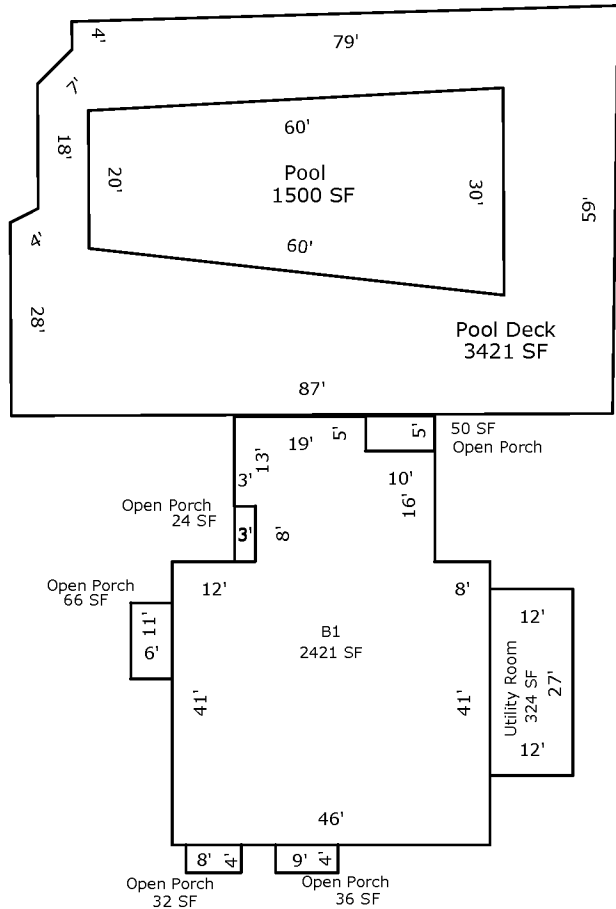

Scale: 1" = 12'

AREA CALCULATIONS


AREA CALCULATIONS SUMMARY

Code	Description	Factor	Net Size	Perimeter	Net Totals
B1	B1	1.00	2421	222	2421
OP	Open Porch	1.00	50	30	
	Open Porch	1.00	24	22	
	Open Porch	1.00	66	34	
	Open Porch	1.00	32	24	
	Open Porch	1.00	36	26	208
UT	Utility Room	1.00	324	78	324
PDECK	Pool Deck	1.00	3421	287	3421
POOL	Pool	1.00	1500	170	1500

Comment Table 1	
Comment Table 2	Comment Table 3

SKETCH/AREA TABLE ADDENDUM

SUBJECT	PARCEL ID 2708534		
	CITY	STATE	ZIP
	PERMIT # 9/27/2011		
	MARKET AREA		
	APPRAISER NAME JCT		

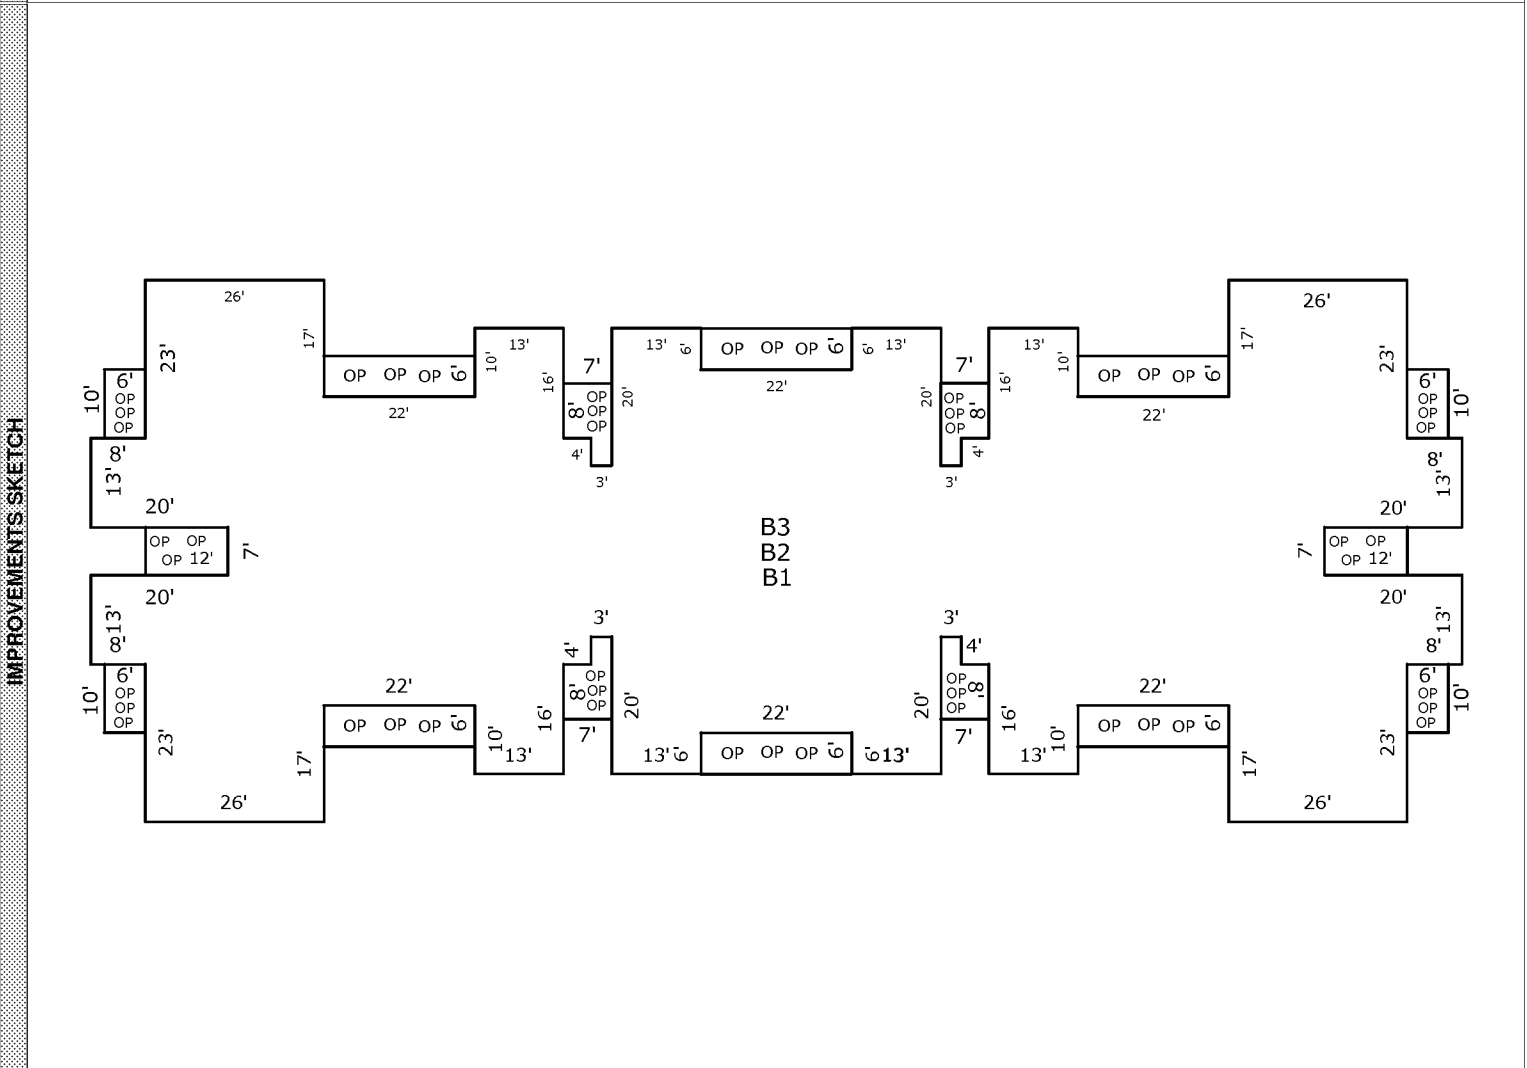


Scale: 1" = 12'

AREA CALCULATIONS SUMMARY						Comment Table 1					
Code	Description	Factor	Net Size	Perimeter	Net Totals						
B1	B1	1.00	11296	930	11296						
B2	B2	1.00	11296	930	11296						
B3	B3	1.00	11296	930	11296						
OP	Open Porch	1.00	132	56		<table border="1" style="width: 100%; border-collapse: collapse;"> <tr> <th style="width: 50%;">Comment Table 2</th> <th style="width: 50%;">Comment Table 3</th> </tr> <tr> <td style="height: 100px;"></td> <td style="height: 100px;"></td> </tr> </table>		Comment Table 2	Comment Table 3		
Comment Table 2	Comment Table 3										
	Open Porch	1.00	132	56							
	OP	1.00	132	56							
	Open Porch	1.00	132	56							
	Open Porch	1.00	132	56							
	OP	1.00	132	56							
	Open Porch	1.00	132	56							
	Open Porch	1.00	132	56							
	OP	1.00	132	56							
	OP	1.00	84	38							

SKETCH/AREA TABLE ADDENDUM

SUBJECT	PARCEL ID 2708534		
	CITY	STATE	ZIP
	PERMIT # 9/27/2011		
	MARKET AREA		
	APPRAISER NAME JCT		

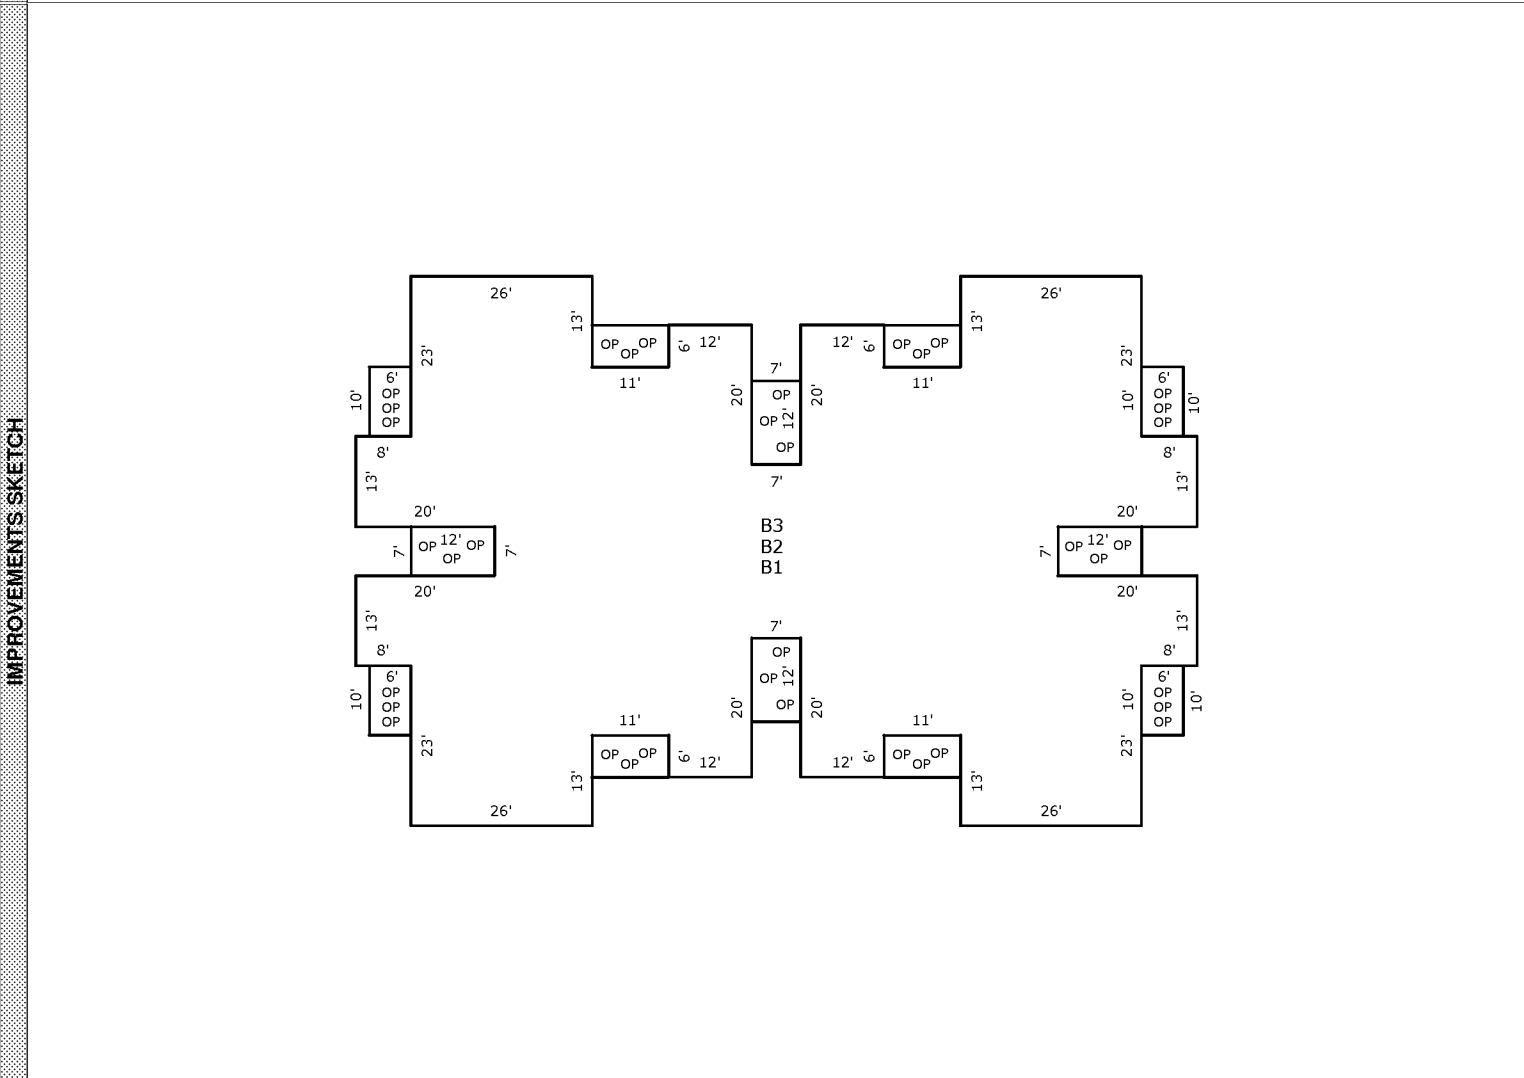


Scale: 1" = 12'

AREA CALCULATIONS SUMMARY						
Code	Description	Factor	Net Size	Perimeter	Net Totals	
B1	B1	1.00	7257	636	7257	
B2	B2	1.00	7257	636	7257	
B3	B3	1.00	7257	636	7257	
OP	OP	1.00	84	38		
	OP	1.00	84	38		
	OP	1.00	84	38		
	OP	1.00	84	38		
	OP	1.00	84	38		
	OP	1.00	84	38		
	OP	1.00	84	38		
	OP	1.00	84	38		
	OP	1.00	84	38		
	OP	1.00	84	38		
	OP	1.00	84	38		
	OP	1.00	7257	636		
	OP	1.00	66	34		
	OP	1.00	66	34		
	OP	1.00	66	34		
	OP	1.00	66	34		
	OP	1.00	66	34		
	OP	1.00	66	34		
	OP	1.00	66	34		
	OP	1.00	66	34		
	OP	1.00	66	34		

Comment Table 1	
Comment Table 2	Comment Table 3

SKETCH/AREA TABLE ADDENDUM

SUBJECT	PARCEL ID 2708534		
	CITY	STATE	ZIP
	PERMIT # 9/27/2011		
	MARKET AREA		
	APPRAISER NAME JCT		

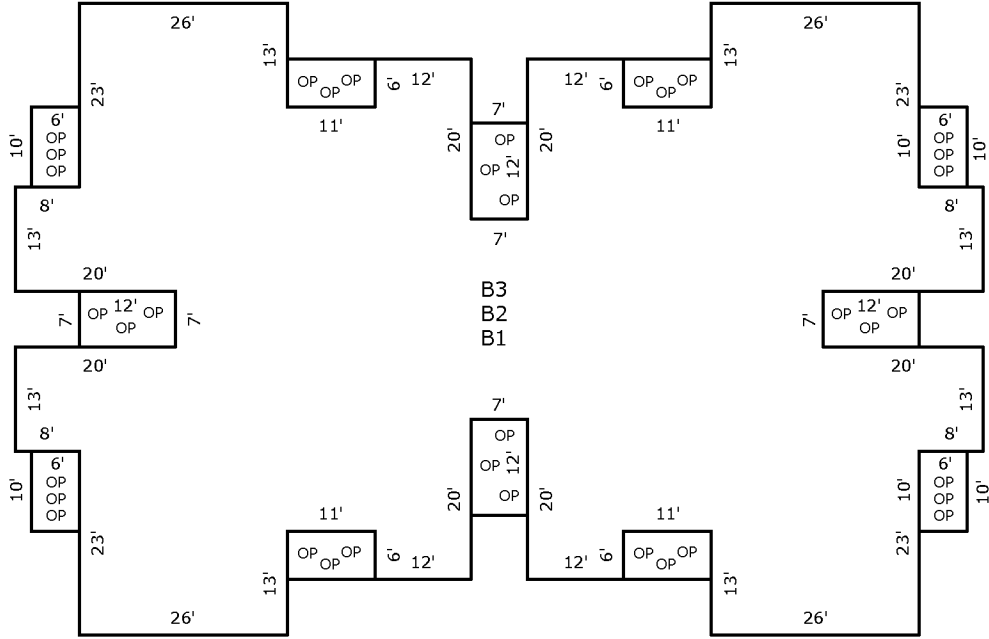IMPROVEMENTS SKETCH


Scale: 1" = 12'


AREA CALCULATIONS

AREA CALCULATIONS SUMMARY						
Code	Description	Factor	Net Size	Perimeter	Net Totals	
B1	B1	1.00	7257	636	7257	
B2	B2	1.00	7257	636	7257	
B3	B3	1.00	7257	636	7257	
OP	OP	1.00	84	38		
	OP	1.00	84	38		
	OP	1.00	84	38		
	OP	1.00	84	38		
	OP	1.00	84	38		
	OP	1.00	84	38		
	OP	1.00	84	38		
	OP	1.00	84	38		
	OP	1.00	84	38		
	OP	1.00	84	38		
	OP	1.00	84	38		
	OP	1.00	84	38		
	OP	1.00	7257	636		
	OP	1.00	66	34		
	OP	1.00	66	34		
	OP	1.00	66	34		
	OP	1.00	66	34		
	OP	1.00	66	34		
	OP	1.00	66	34		

Comment Table 1	
Comment Table 2	Comment Table 3

SKETCH/AREA TABLE ADDENDUM


SUBJECT	PARCEL ID 2708534	CITY	STATE	ZIP
	PERMIT # 9/27/2011			
	MARKET AREA			
	APPRAISER NAME JCT			

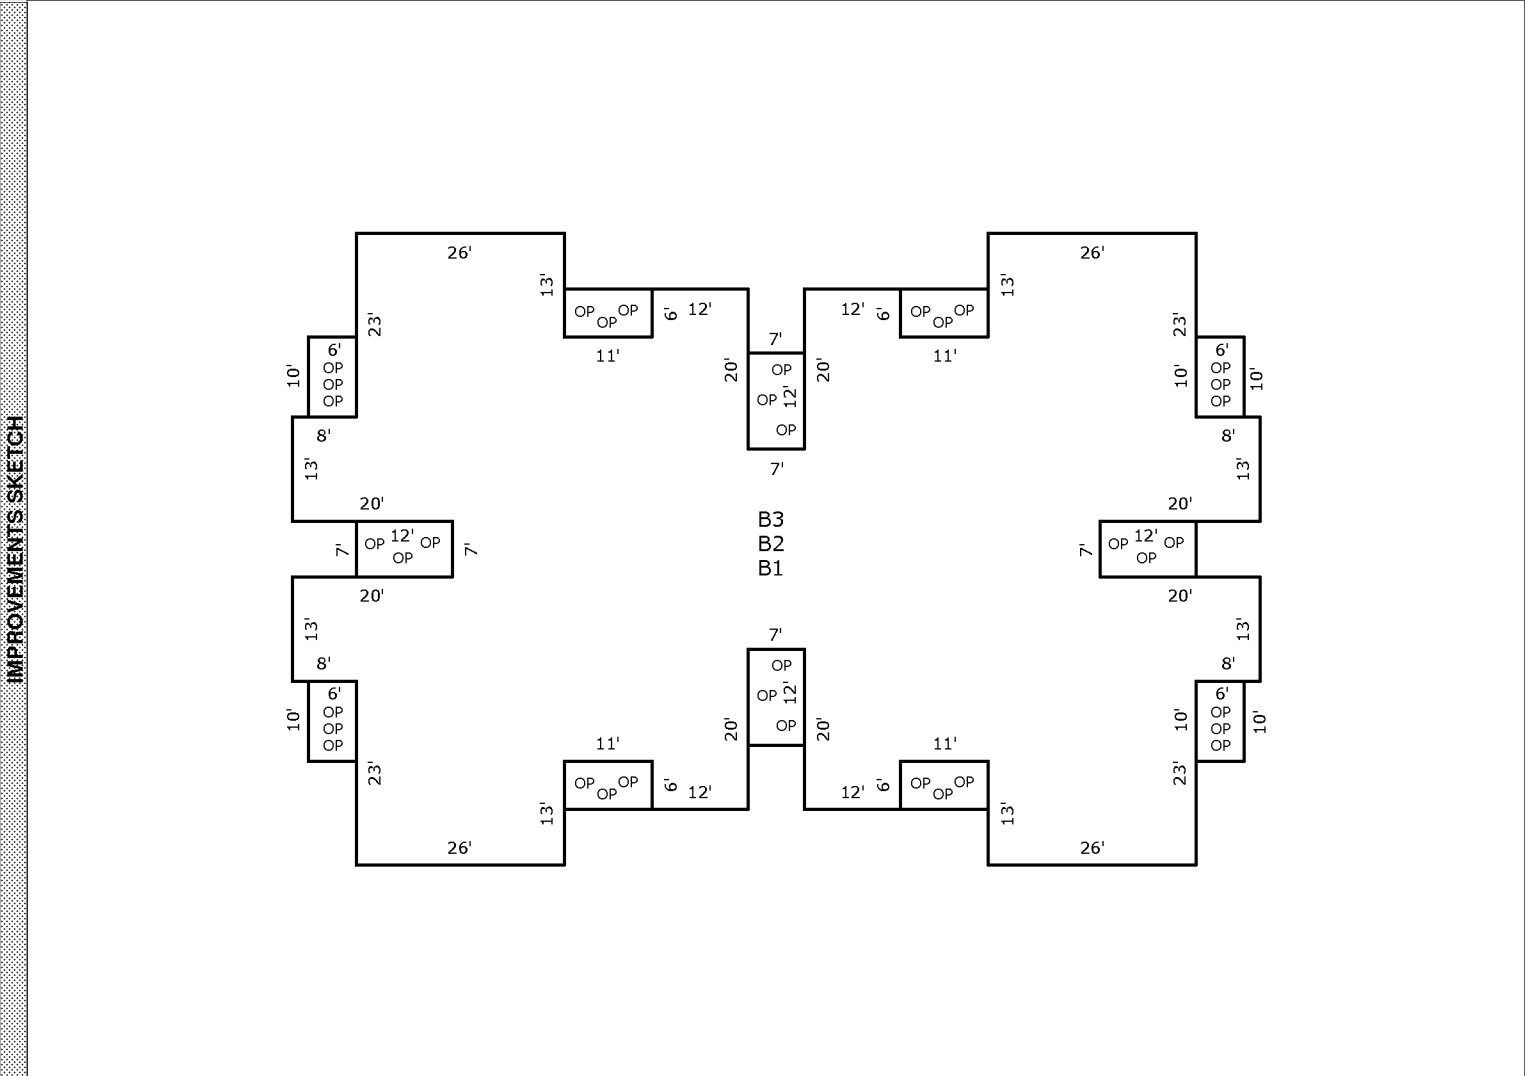

Code	Description	Factor	Net Size	Perimeter	Net Totals		
B1	B1	1.00	7257	636	7257	Comment Table 1	
B2	B2	1.00	7257	636	7257		
B3	B3	1.00	7257	636	7257		
OP	OP	1.00	84	38		Comment Table 2	
	OP	1.00	84	38			
	OP	1.00	84	38		Comment Table 3	
	OP	1.00	84	38			
	OP	1.00	84	38			
	OP	1.00	84	38			
	OP	1.00	84	38			
	OP	1.00	84	38			
	OP	1.00	84	38			
	OP	1.00	84	38			
	OP	1.00	84	38			
	OP	1.00	84	38			
	OP	1.00	84	38			
	OP	1.00	84	38			
	OP	1.00	7257	636			
	OP	1.00	66	34			
	OP	1.00	66	34			
	OP	1.00	66	34			
	OP	1.00	66	34			
	OP	1.00	66	34			
	OP	1.00	66	34			
	OP	1.00	66	34			

SKETCH/AREA TABLE ADDENDUM

SUBJECT	PARCEL ID 2708534		
	CITY	STATE	ZIP
	PERMIT # 9/27/2011		
	MARKET AREA		
	APPRAISER NAME JCT		

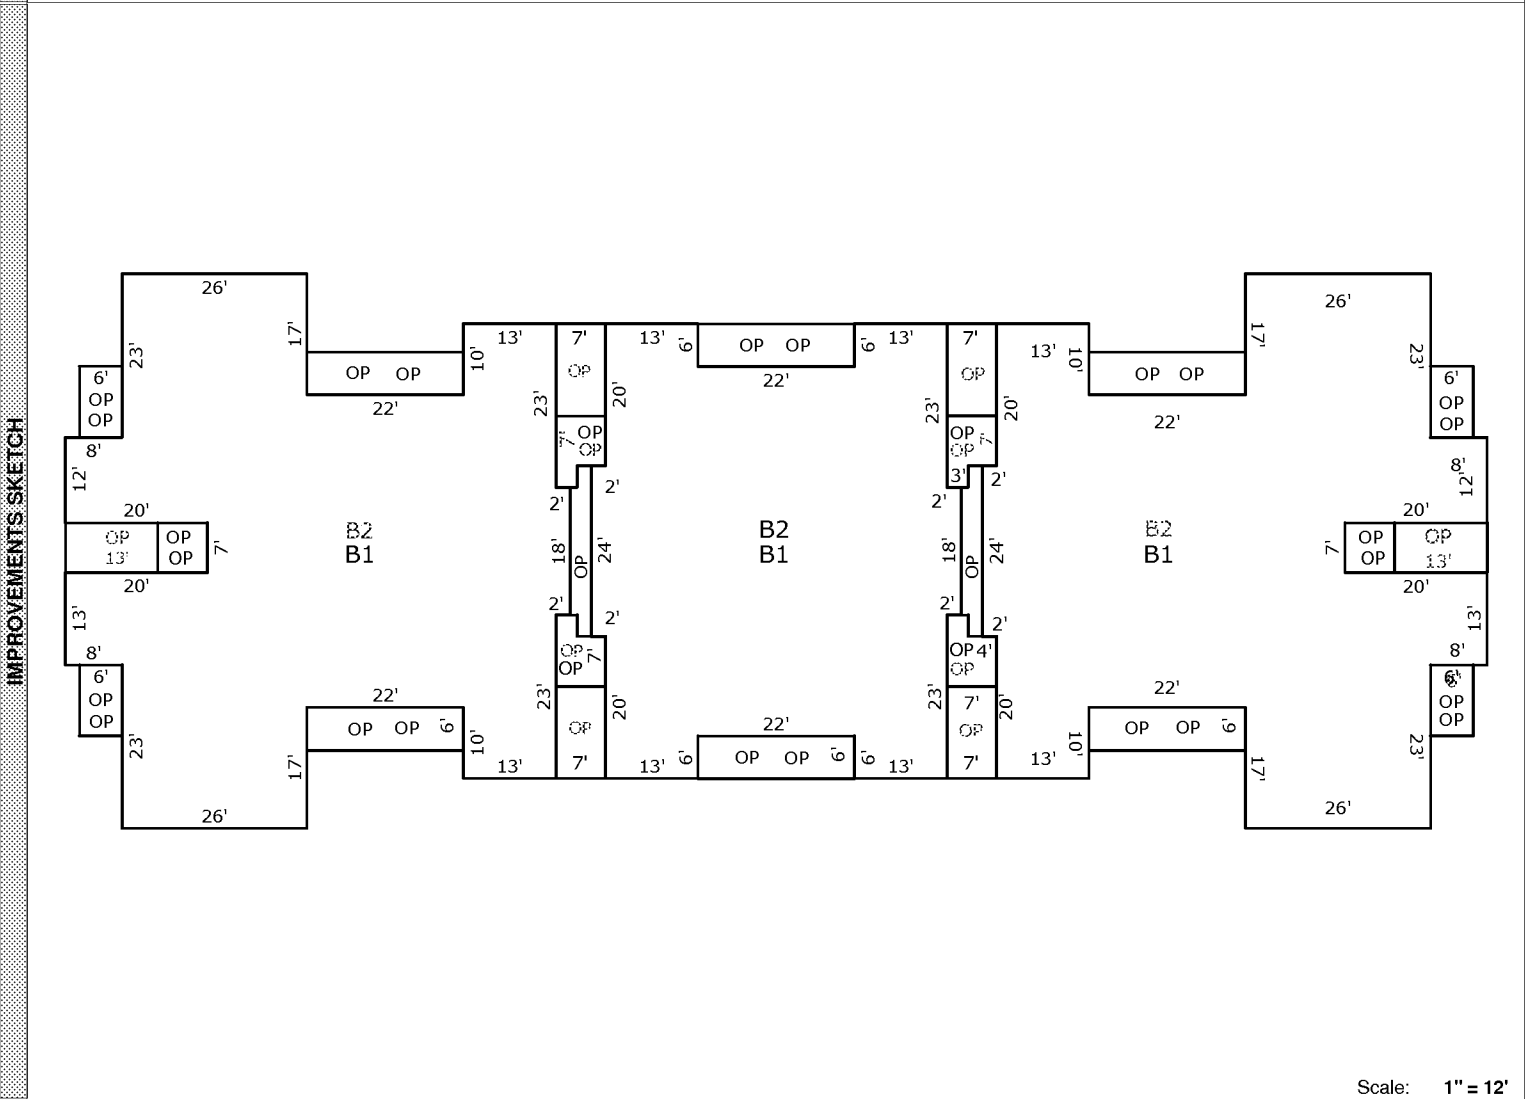


	AREA CALCULATIONS SUMMARY				
Code	Description	Factor	Net Size	Perimeter	Net Totals
B1	B1	1.00	3980	378	
	B1	1.00	2892	256	
	B1	1.00	3992	378	10864
B2	B2	1.00	10996	952	10996
OP	Open Porch	1.00	132	56	
	OP	1.00	132	56	
	Open Porch	1.00	132	56	
	OP	1.00	132	56	
	Open Porch	1.00	132	56	
	OP	1.00	132	56	
	Open Porch	1.00	132	56	
	OP	1.00	132	56	
	Open Porch	1.00	132	56	
	OP	1.00	132	56	
	Open Porch	1.00	132	56	
	OP	1.00	140	54	
	OP	1.00	49	28	
	OP	1.00	140	54	
	OP	1.00	49	28	
	OP	1.00	60	32	
	OP	1.00	60	32	

Comment Table 1	
Comment Table 2	Comment Table 3

SKETCH/AREA TABLE ADDENDUM

SUBJECT	PARCEL ID 2708534		
	CITY	STATE	ZIP
	PERMIT # 9/27/2011		
	MARKET AREA		
	APPRAISER NAME JCT		

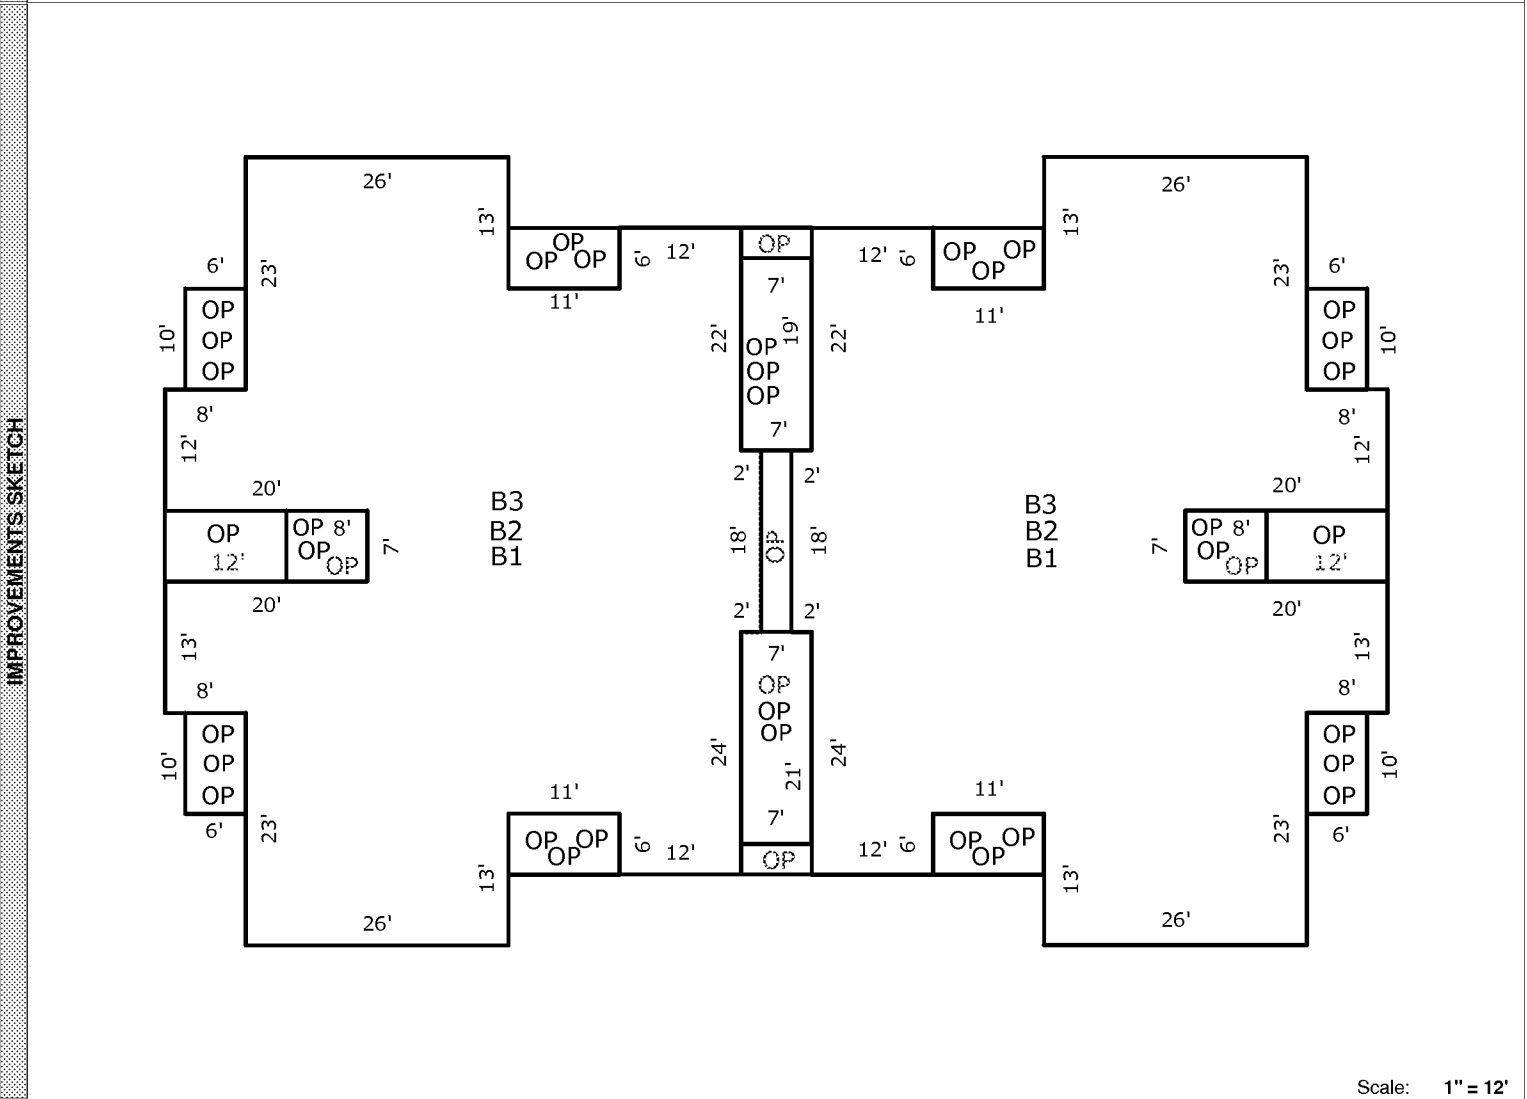

AREA CALCULATIONS


AREA CALCULATIONS SUMMARY					
Code	Description	Factor	Net Size	Perimeter	Net Totals
B1	B1	1.00	3520	338	
	B1	1.00	3520	338	7040
B2	B2	1.00	3520	338	
	B2	1.00	3520	338	7040
B3	B3	1.00	3520	338	
	B3	1.00	3520	338	7040
OP	Open Porch	1.00	376	150	
	OP	1.00	140	54	
	OP	1.00	140	54	
	OP	1.00	56	30	
	OP	1.00	56	30	
	OP	1.00	133	52	
	OP	1.00	147	56	
	OP	1.00	66	34	
	OP	1.00	66	34	
	OP	1.00	66	34	
	OP	1.00	66	34	
	OP	1.00	66	34	
	OP	1.00	66	34	
	OP	1.00	66	34	
	OP	1.00	66	34	
	OP	1.00	60	32	

Comment Table 1	
Comment Table 2	Comment Table 3

SKETCH/AREA TABLE ADDENDUM

SUBJECT	PARCEL ID 2708534		
	CITY	STATE	ZIP
	PERMIT # 9/27/2011		
	MARKET AREA		
	APPRAISER NAME JCT		

IMPROVEMENTS SKETCH

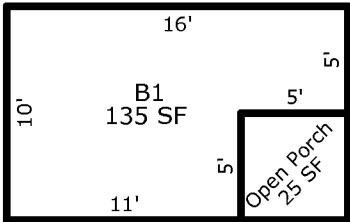

Scale: 1" = 12'

AREA CALCULATIONS



AREA CALCULATIONS SUMMARY					
Code	Description	Factor	Net Size	Perimeter	Net Totals
B1	B1	1.00	135	52	135
OP	Open Porch	1.00	25	20	25

Comment Table 1	
Comment Table 2	Comment Table 3

SKETCH/AREA TABLE ADDENDUM

SUBJECT	PARCEL ID 2708534
CITY	STATE
PERMIT # 9/27/2011	ZIP
MARKET AREA	
APPRAISER NAME JCT	

IMPROVEMENTS SKETCH

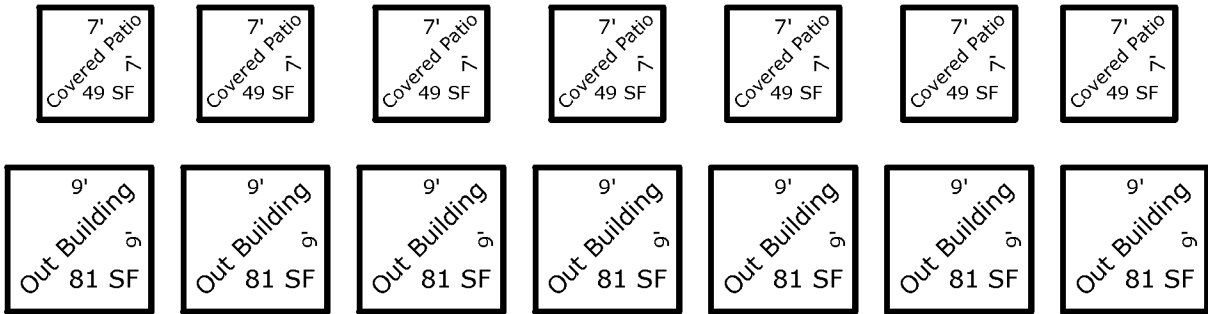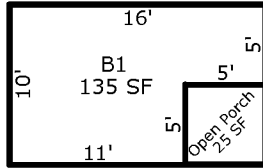

Scale: 1" = 12'

AREA CALCULATIONS

AREA CALCULATIONS SUMMARY

Code	Description	Factor	Net Size	Perimeter	Net Totals
B1	B1	1.00	135	52	135
OP	Open Porch	1.00	25	20	25
CVPRT	Covered Patio	1.00	49	28	343
	Covered Patio	1.00	49	28	
	Covered Patio	1.00	49	28	
	Covered Patio	1.00	49	28	
	Covered Patio	1.00	49	28	
	Covered Patio	1.00	49	28	
	Covered Patio	1.00	49	28	
OBLD	Out Building	1.00	81	36	567
	Out Building	1.00	81	36	
	Out Building	1.00	81	36	
	Out Building	1.00	81	36	
	Out Building	1.00	81	36	
	Out Building	1.00	81	36	
	Out Building	1.00	81	36	

Comment Table 1	
Comment Table 2	Comment Table 3