


# SKETCH/AREA TABLE ADDENDUM

SUBJECT	PARCEL ID 2716903		
	CITY	STATE	ZIP
	PERMIT # 9/29/2011		
	MARKET AREA		
	APPRAISER NAME JCT		

PDC# 1 OF 3

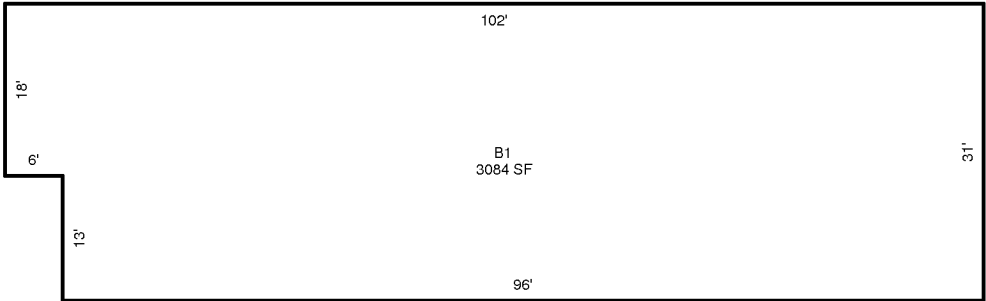

Scale: 1" = 12'

	AREA CALCULATIONS SUMMARY					
Code	Description	Factor	Net Size	Perimeter	Net Totals	
B1	B1	1.00	3084	266	3084	

AREA CALCULATIONS

# SKETCH/AREA TABLE ADDENDUM

SUBJECT	PARCEL ID 2716903		
	CITY	STATE	ZIP
	PERMIT # 9/29/2011		
	MARKET AREA		
	APPRAISER NAME JCT		

PDC# 2 OF 3

160'

B1  
4960 SF

31'

18'

Carport  
360 SF


20'

Scale: 1" = 12'

AREA CALCULATIONS SUMMARY					
Code	Description	Factor	Net Size	Perimeter	Net Totals
B1	B1	1.00	4960	382	4960
CRPRT	Carport	1.00	360	76	360

# SKETCH/AREA TABLE ADDENDUM

SUBJECT	PARCEL ID 2716903		
	CITY	STATE	ZIP
	PERMIT # 9/29/2011		
	MARKET AREA		
	APPRAISER NAME JCT		

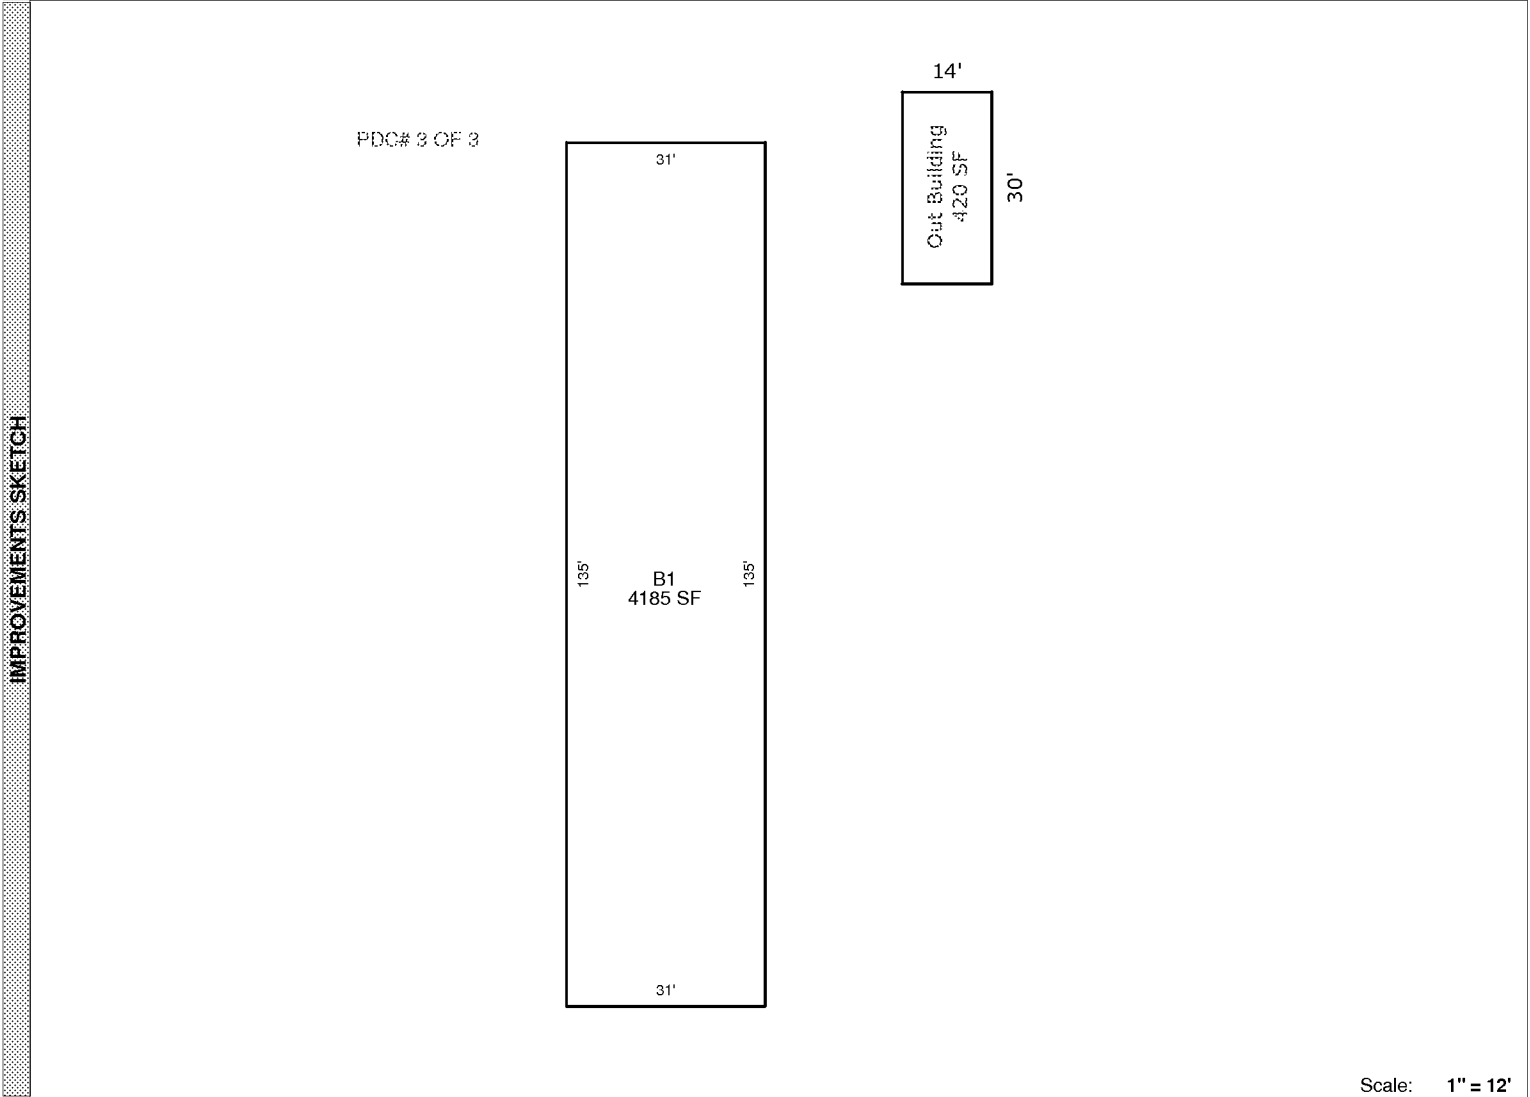

Scale: 1" = 12'

AREA CALCULATIONS SUMMARY					
Code	Description	Factor	Net Size	Perimeter	Net Totals
B1	B1	1.00	4185	332	4185
OBLD	Out Building	1.00	420	88	420