


SKETCH/AREA TABLE ADDENDUM

SUBJECT	PARCEL ID 2716932	
	CITY	STATE ZIP
	PERMIT # 9/30/2011	
	MARKET AREA	
	APPRAISER NAME JCT	

IMPROVEMENTS SKETCH

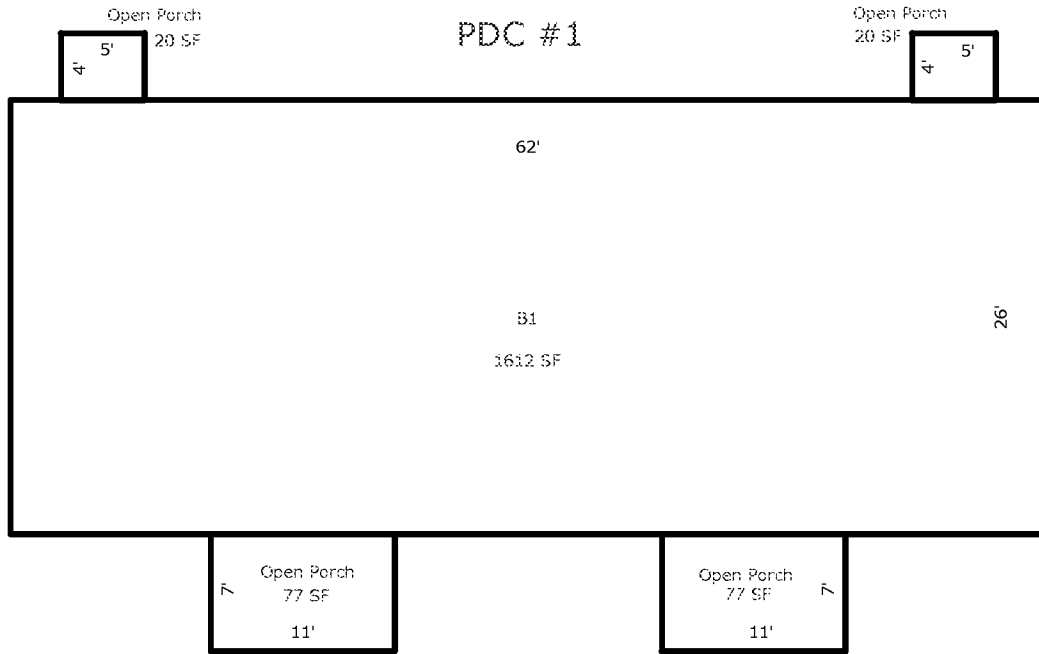

Scale: 1" = 12'

AREA CALCULATIONS

AREA CALCULATIONS SUMMARY

Code	Description	Factor	Net Size	Perimeter	Net Totals
B1	B1	1.00	1612	176	1612
OP	Open Porch	1.00	77	36	
	Open Porch	1.00	77	36	
	Open Porch	1.00	20	18	
	Open Porch	1.00	20	18	194

Comment Table 1

--	--

Comment Table 2


Comment Table 3

--	--

SKETCH/AREA TABLE ADDENDUM

SUBJECT	PARCEL ID 2716932	
	CITY	STATE ZIP
	PERMIT # 9/30/2011	
	MARKET AREA	
	APPRAISER NAME JCT	

IMPROVEMENTS SKETCH

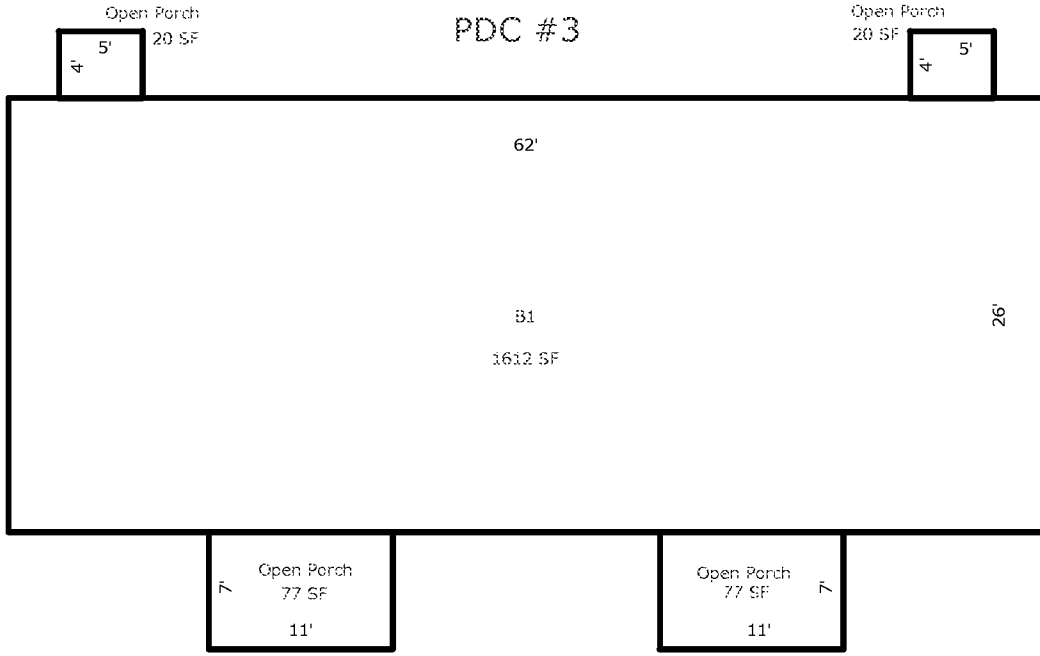

Scale: 1" = 12'

AREA CALCULATIONS


AREA CALCULATIONS SUMMARY					
Code	Description	Factor	Net Size	Perimeter	Net Totals
B1	B1	1.00	1612	176	1612
OP	Open Porch	1.00	77	36	
	Open Porch	1.00	77	36	
	Open Porch	1.00	20	18	
	Open Porch	1.00	20	18	194

Comment Table 1	
Comment Table 2	Comment Table 3

SKETCH/AREA TABLE ADDENDUM

SUBJECT	PARCEL ID 2716932	
	CITY	STATE ZIP
	PERMIT # 9/30/2011	
	MARKET AREA	
	APPRAISER NAME JCT	

IMPROVEMENTS SKETCH

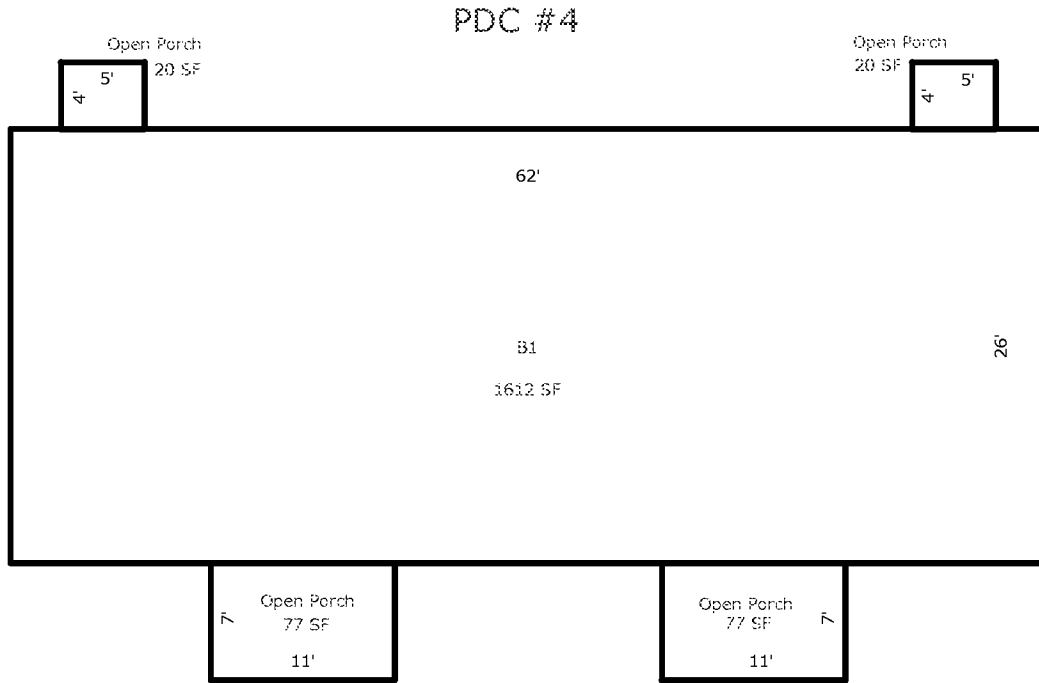

Scale: 1" = 12'

AREA CALCULATIONS


AREA CALCULATIONS SUMMARY					
Code	Description	Factor	Net Size	Perimeter	Net Totals
B1	B1	1.00	1612	176	1612
OP	Open Porch	1.00	77	36	
	Open Porch	1.00	77	36	
	Open Porch	1.00	20	18	
	Open Porch	1.00	20	18	194

Comment Table 1	
Comment Table 2	Comment Table 3

SKETCH/AREA TABLE ADDENDUM

SUBJECT	PARCEL ID 2716932		
	CITY	STATE	ZIP
	PERMIT # 9/30/2011		
	MARKET AREA		
	APPRAISER NAME JCT		

IMPROVEMENTS SKETCH

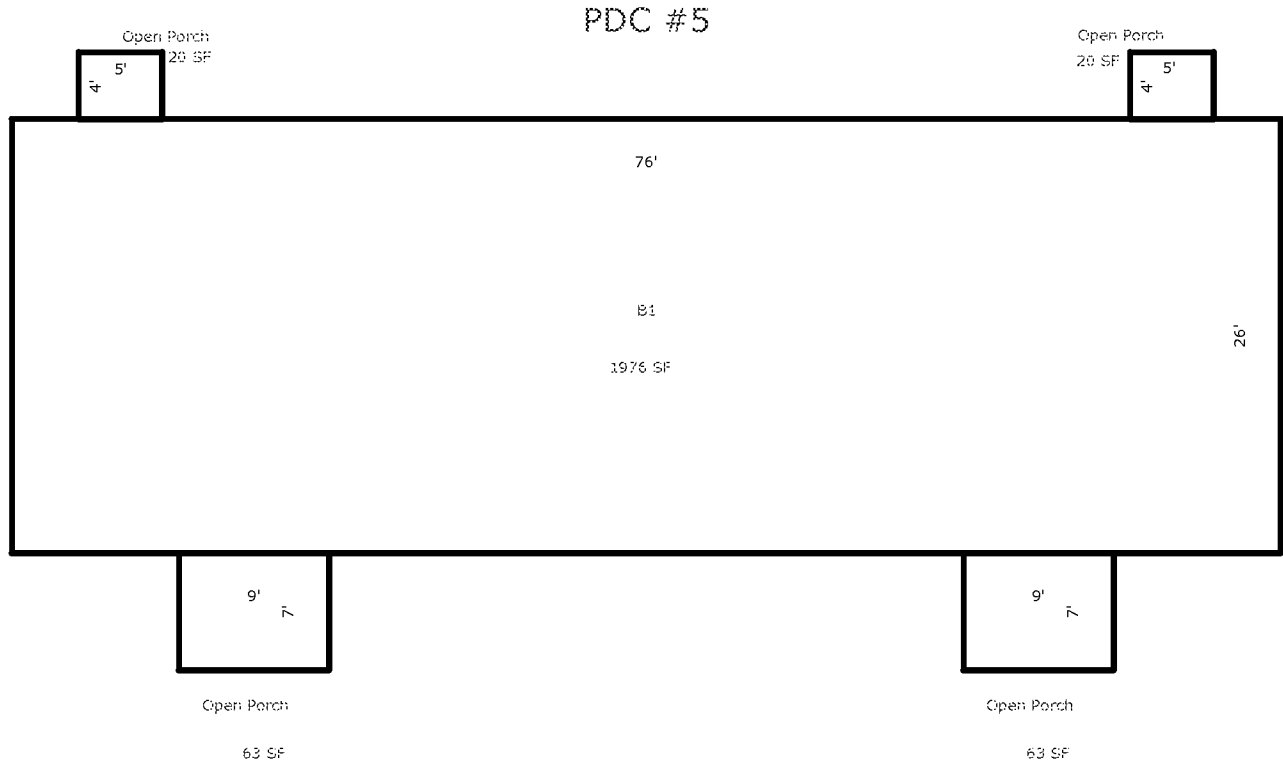

Scale: 1" = 12'


AREA CALCULATIONS

AREA CALCULATIONS SUMMARY					
Code	Description	Factor	Net Size	Perimeter	Net Totals
B1	B1	1.00	1976	204	1976
OP	Open Porch	1.00	63	32	
	Open Porch	1.00	63	32	
	Open Porch	1.00	20	18	
	Open Porch	1.00	20	18	166

Comment Table 1	
Comment Table 2	Comment Table 3

SKETCH/AREA TABLE ADDENDUM

SUBJECT	PARCEL ID 2716932		
	CITY	STATE	ZIP
	PERMIT # 9/30/2011		
	MARKET AREA		
	APPRAISER NAME JCT		

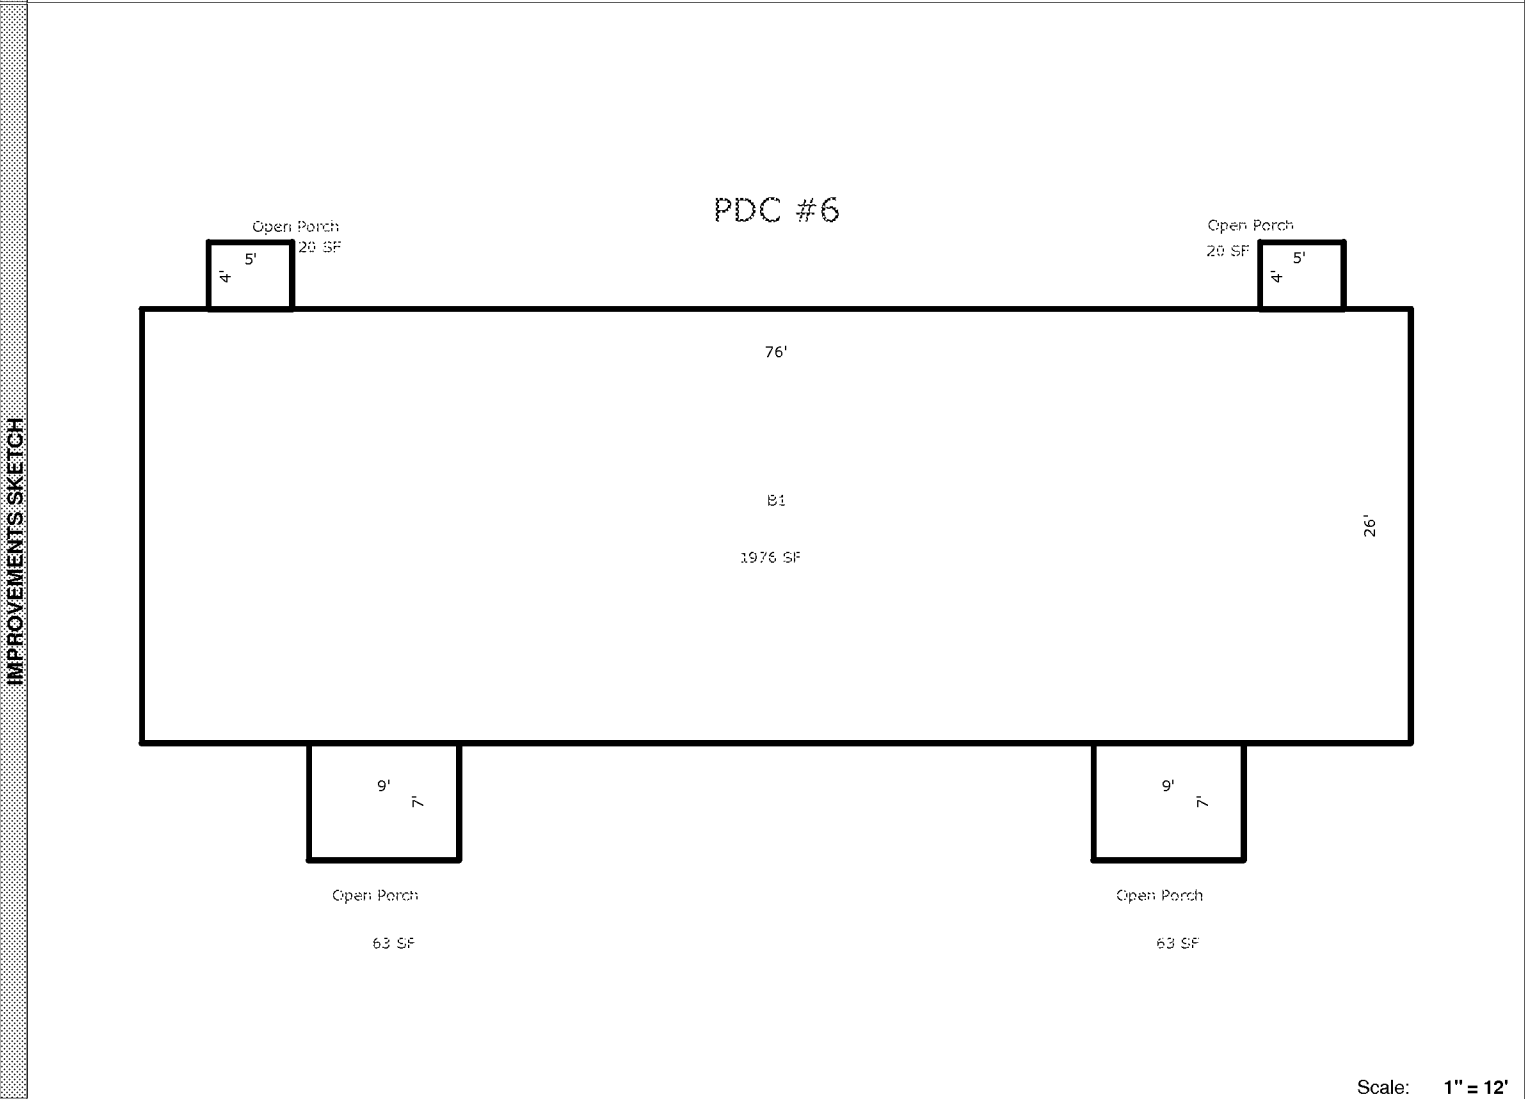

Scale: 1" = 12'

AREA CALCULATIONS	AREA CALCULATIONS SUMMARY					
	Code	Description	Factor	Net Size	Perimeter	Net Totals
	B1	B1	1.00	1976	204	1976
	OP	Open Porch	1.00	63	32	
		Open Porch	1.00	63	32	
	Open Porch	1.00	20	18		
	Open Porch	1.00	20	18	166	

Comment Table 1


Comment Table 2

Comment Table 3

SKETCH/AREA TABLE ADDENDUM

SUBJECT	PARCEL ID 2716932		
	CITY	STATE	ZIP
	PERMIT # 9/30/2011		
	MARKET AREA		
	APPRAISER NAME JCT		

IMPROVEMENTS SKETCH

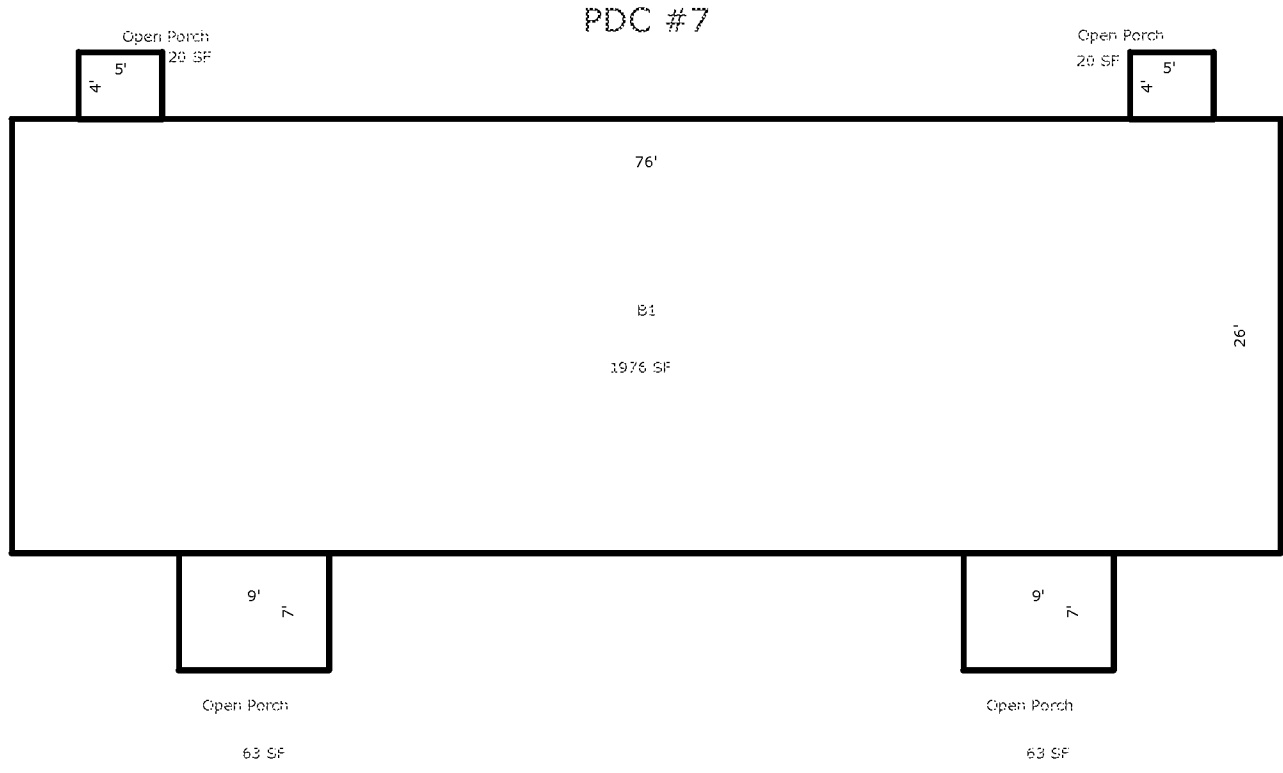

Scale: 1" = 12'

AREA CALCULATIONS


AREA CALCULATIONS SUMMARY					
Code	Description	Factor	Net Size	Perimeter	Net Totals
B1	B1	1.00	1976	204	1976
OP	Open Porch	1.00	63	32	
	Open Porch	1.00	63	32	
	Open Porch	1.00	20	18	
	Open Porch	1.00	20	18	166

Comment Table 1	
Comment Table 2	Comment Table 3

SKETCH/AREA TABLE ADDENDUM

SUBJECT	PARCEL ID 2716932	
	CITY	STATE ZIP
	PERMIT # 9/30/2011	
	MARKET AREA	
	APPRAISER NAME JCT	

IMPROVEMENTS SKETCH

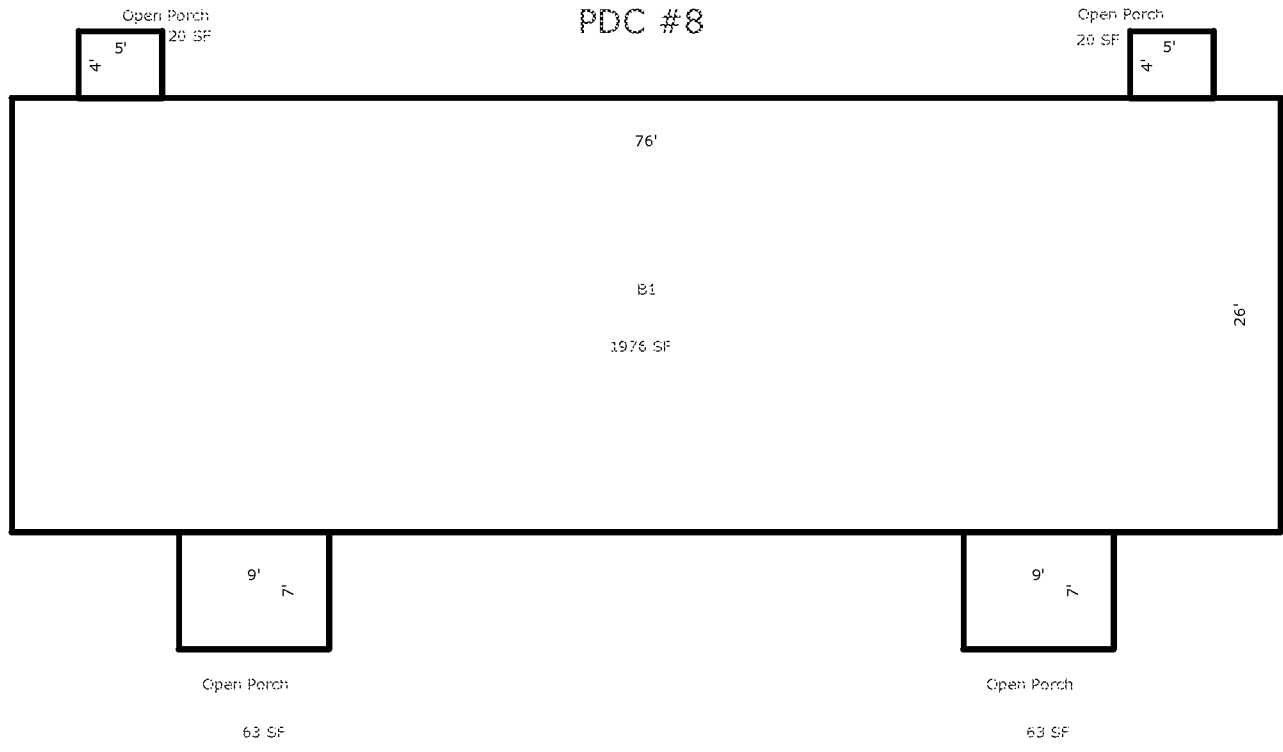

Scale: 1" = 12'

AREA CALCULATIONS


AREA CALCULATIONS SUMMARY					
Code	Description	Factor	Net Size	Perimeter	Net Totals
B1	B1	1.00	1976	204	1976
OP	Open Porch	1.00	63	32	
	Open Porch	1.00	63	32	
	Open Porch	1.00	20	18	
	Open Porch	1.00	20	18	166

Comment Table 1	
Comment Table 2	Comment Table 3

SKETCH/AREA TABLE ADDENDUM

SUBJECT	PARCEL ID 2716932		
	CITY	STATE	ZIP
	PERMIT # 9/30/2011		
	MARKET AREA		
	APPRAISER NAME JCT		

IMPROVEMENTS SKETCH

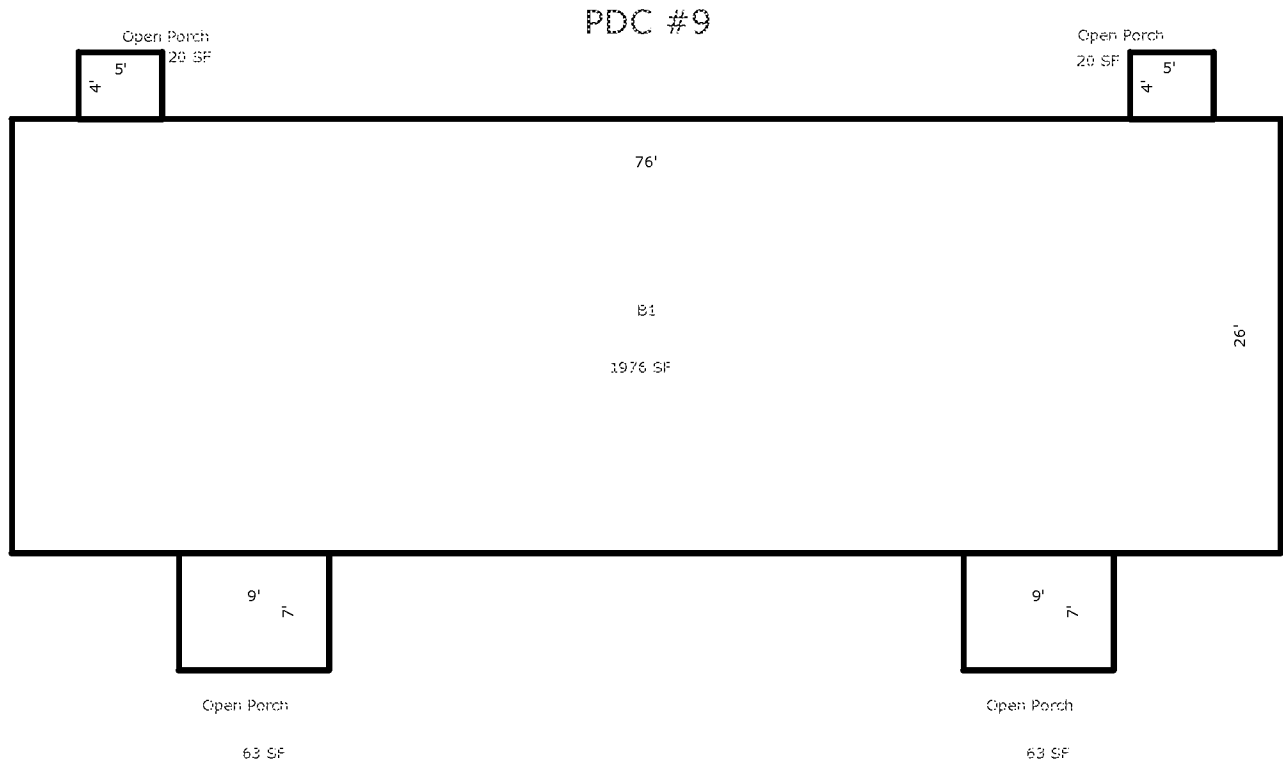

Scale: 1" = 12'


AREA CALCULATIONS

AREA CALCULATIONS SUMMARY					
Code	Description	Factor	Net Size	Perimeter	Net Totals
B1	B1	1.00	1976	204	1976
OP	Open Porch	1.00	63	32	
	Open Porch	1.00	63	32	
	Open Porch	1.00	20	18	
	Open Porch	1.00	20	18	166

Comment Table 1	
Comment Table 2	Comment Table 3

SKETCH/AREA TABLE ADDENDUM

SUBJECT	PARCEL ID 2716932		
	CITY	STATE	ZIP
	PERMIT # 9/30/2011		
	MARKET AREA		
	APPRAISER NAME JCT		

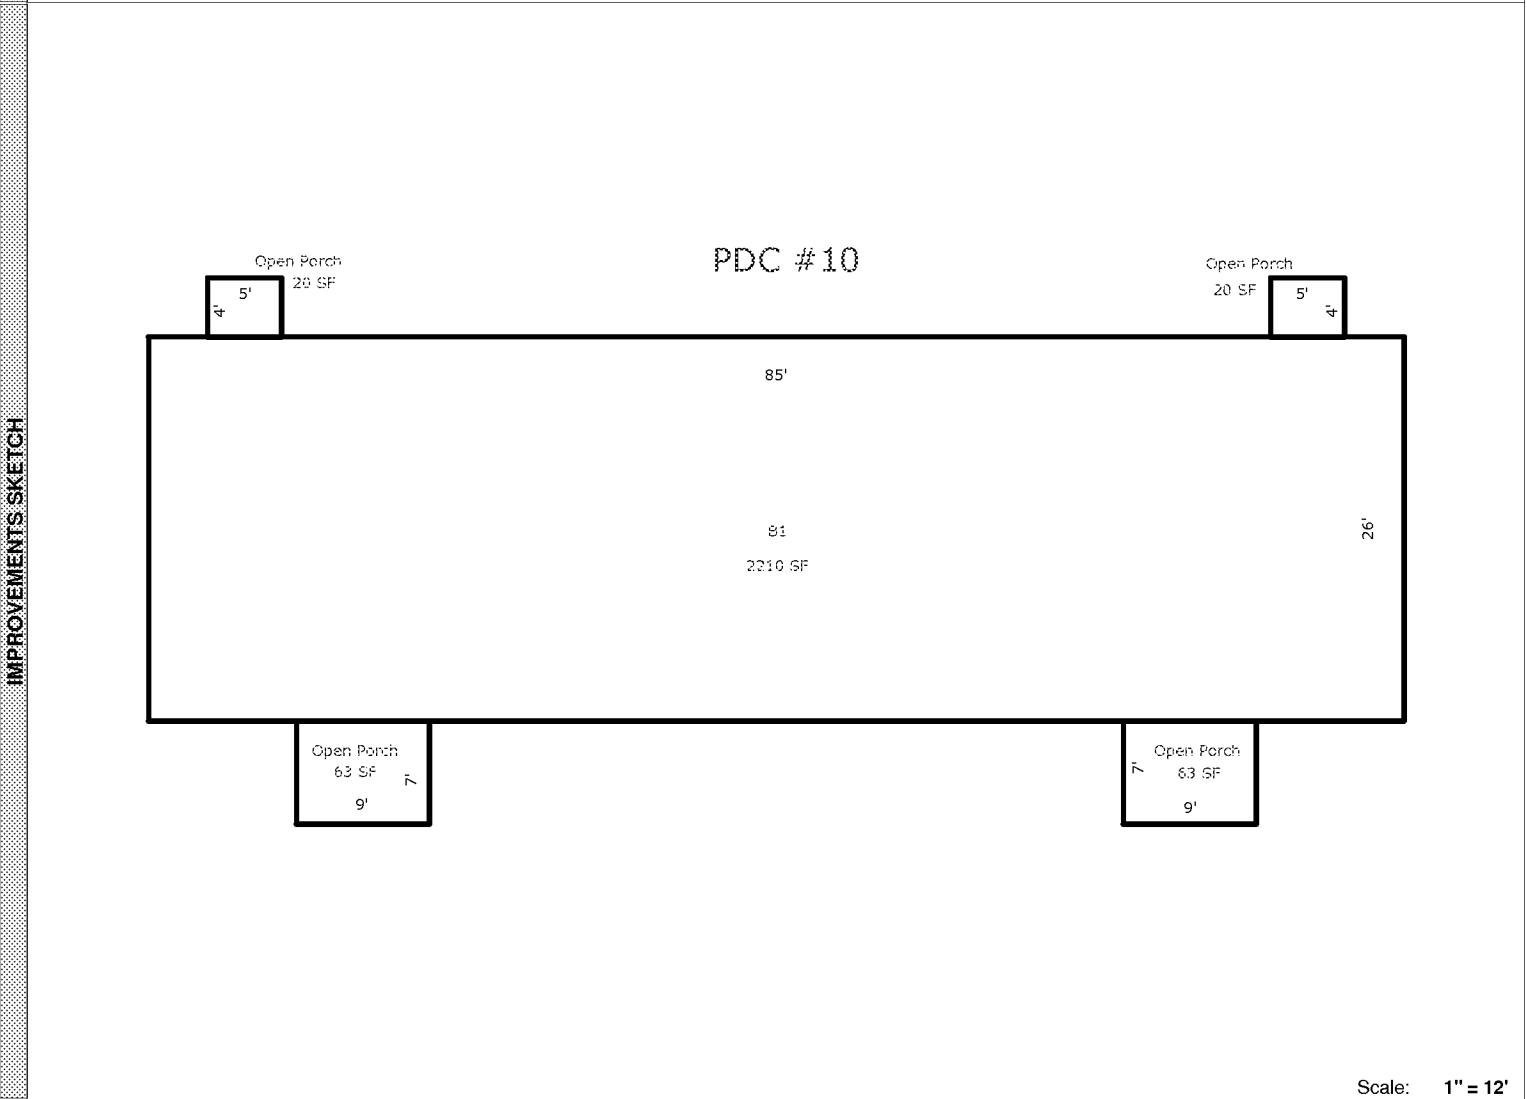


Scale: 1" = 12'

AREA CALCULATIONS	AREA CALCULATIONS SUMMARY						Comment Table 1	
	Code	Description	Factor	Net Size	Perimeter	Net Totals		
	B1	B1	1.00	2210	222	2210		
	OP	Open Porch	1.00	63	32			
		Open Porch	1.00	63	32			
	Open Porch	1.00	20	18				
	Open Porch	1.00	20	18	166	Comment Table 2 Comment Table 3		

SKETCH/AREA TABLE ADDENDUM

SUBJECT	PARCEL ID 2716932		
	CITY	STATE	ZIP
	PERMIT # 9/30/2011		
	MARKET AREA		
	APPRAISER NAME JCT		

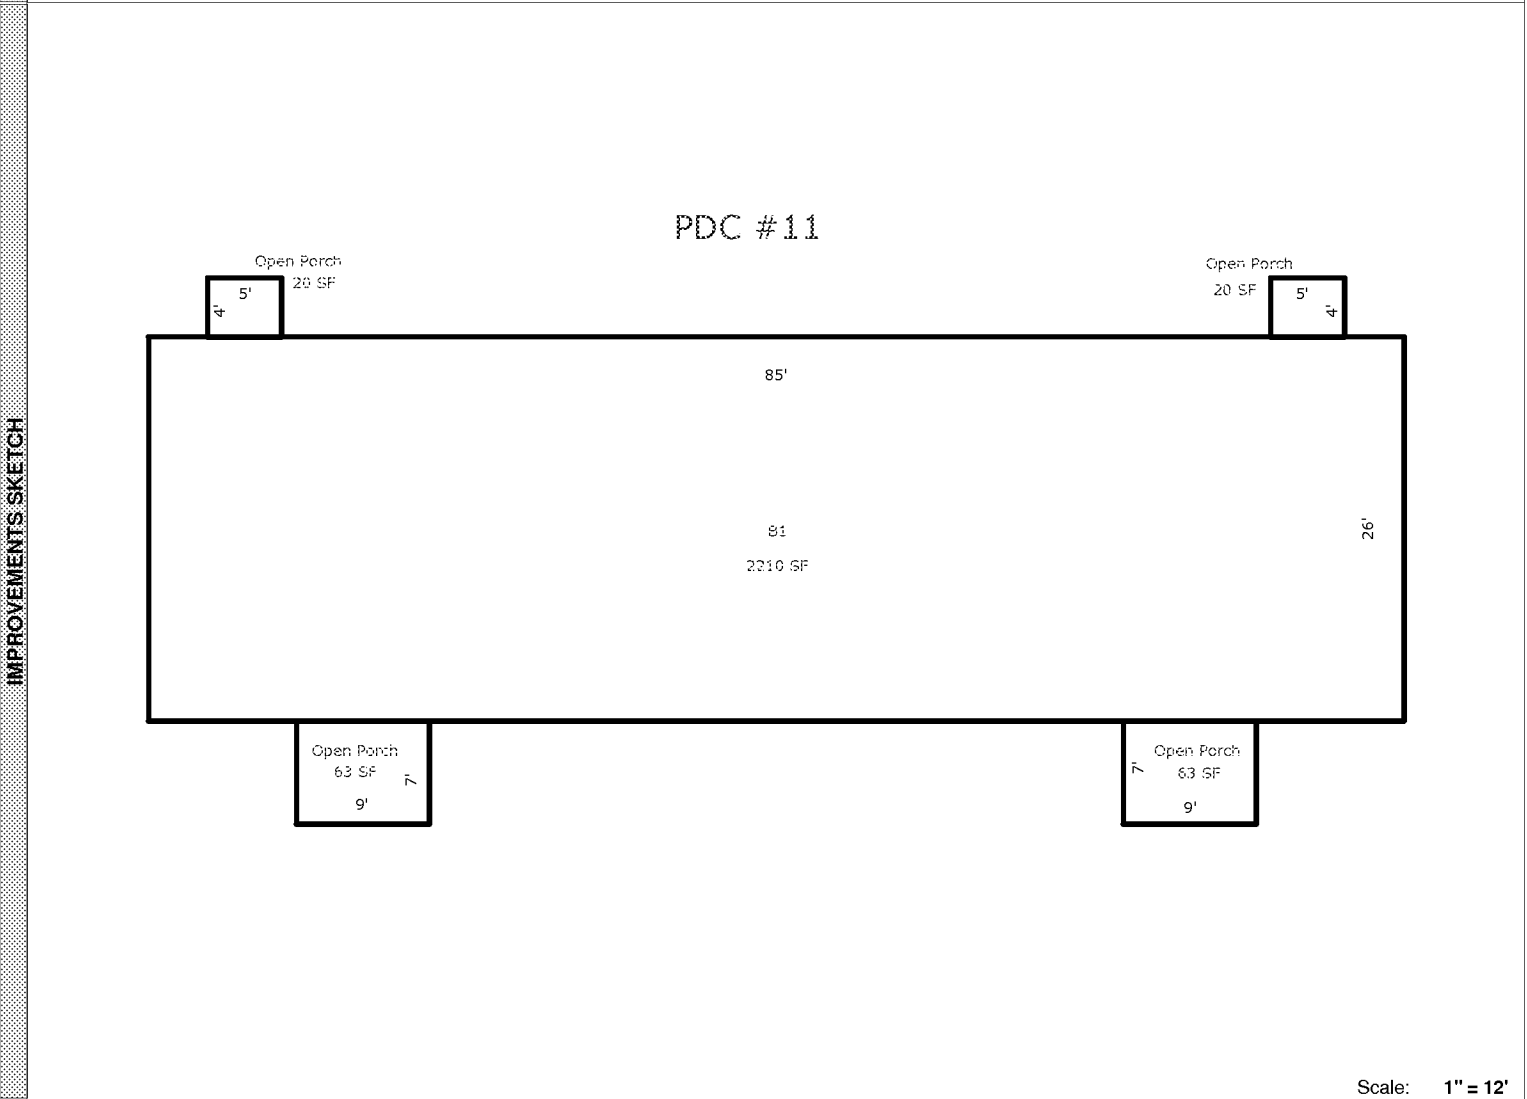


Scale: 1" = 12'

AREA CALCULATIONS SUMMARY						Comment Table 1	
Code	Description	Factor	Net Size	Perimeter	Net Totals		
B1	B1	1.00	2210	222	2210		
OP	Open Porch	1.00	63	32			
	Open Porch	1.00	63	32			
	Open Porch	1.00	20	18			
	Open Porch	1.00	20	18	166		
						Comment Table 2	Comment Table 3

SKETCH/AREA TABLE ADDENDUM

SUBJECT	PARCEL ID 2716932		
	CITY	STATE	ZIP
	PERMIT # 9/30/2011		
	MARKET AREA		
	APPRAISER NAME JCT		

IMPROVEMENTS SKETCH

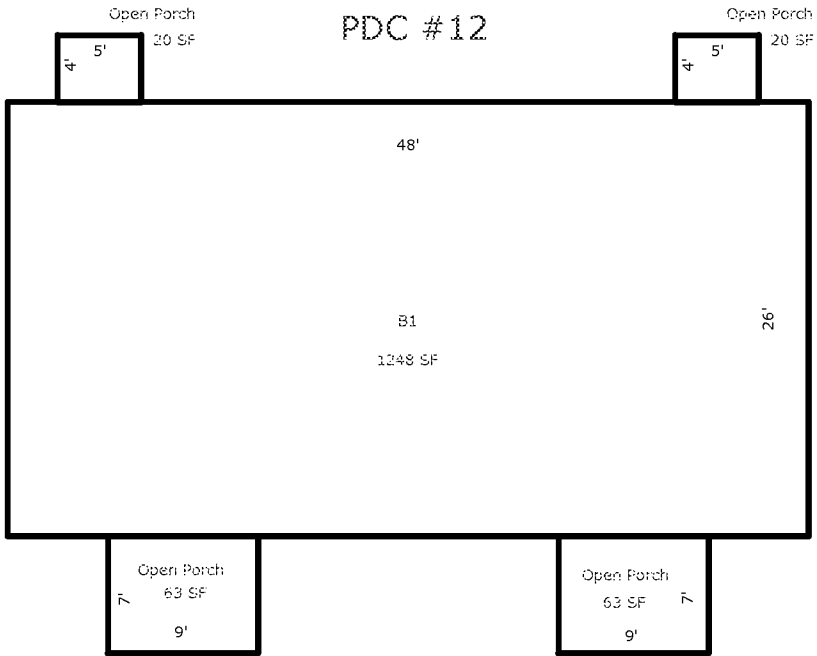

Scale: 1" = 12'

AREA CALCULATIONS


AREA CALCULATIONS SUMMARY					
Code	Description	Factor	Net Size	Perimeter	Net Totals
B1	B1	1.00	1248	148	1248
OP	Open Porch	1.00	63	32	
	Open Porch	1.00	63	32	
	Open Porch	1.00	20	18	
	Open Porch	1.00	20	18	166

Comment Table 1	
Comment Table 2	Comment Table 3

SKETCH/AREA TABLE ADDENDUM

SUBJECT	PARCEL ID 2716932		
	CITY	STATE	ZIP
	PERMIT # 9/30/2011		
	MARKET AREA		
	APPRAISER NAME JCT		

IMPROVEMENTS SKETCH

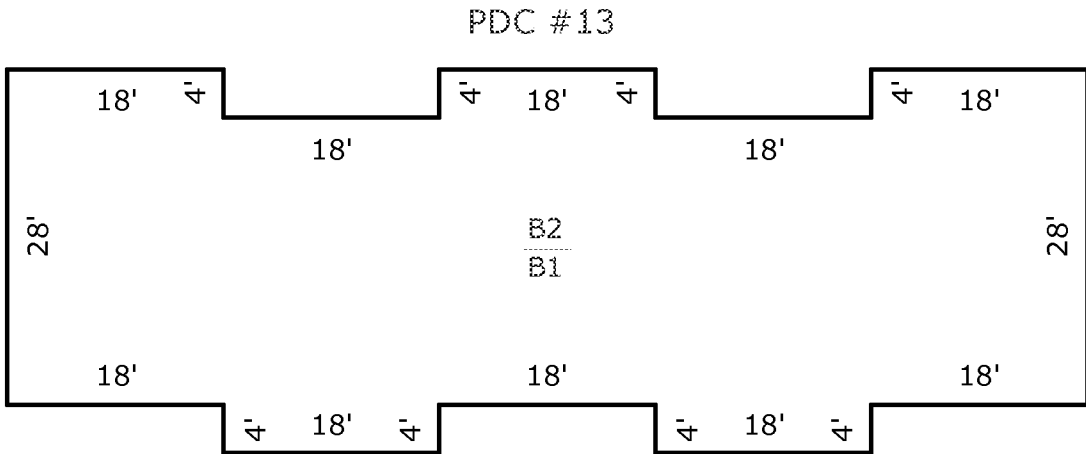

Scale: 1" = 12'

AREA CALCULATIONS

AREA CALCULATIONS SUMMARY					
Code	Description	Factor	Net Size	Perimeter	Net Totals
B1	B1	1.00	2520	268	2520
B2	B2	1.00	2520	268	2520

Comment Table 1	
Comment Table 2	Comment Table 3

SKETCH/AREA TABLE ADDENDUM

SUBJECT	PARCEL ID 2716932		
	CITY	STATE	ZIP
	PERMIT # 9/30/2011		
	MARKET AREA		
	APPRAISER NAME JCT		




Scale: 1" = 12'

AREA CALCULATIONS	AREA CALCULATIONS SUMMARY						Comment Table 1	
	Code	Description	Factor	Net Size	Perimeter	Net Totals		
						Comment Table 2	Comment Table 3	

SKETCH/AREA TABLE ADDENDUM

SUBJECT	PARCEL ID 2716932		
	CITY	STATE	ZIP
	PERMIT # 9/30/2011		
	MARKET AREA		
	APPRAISER NAME JCT		

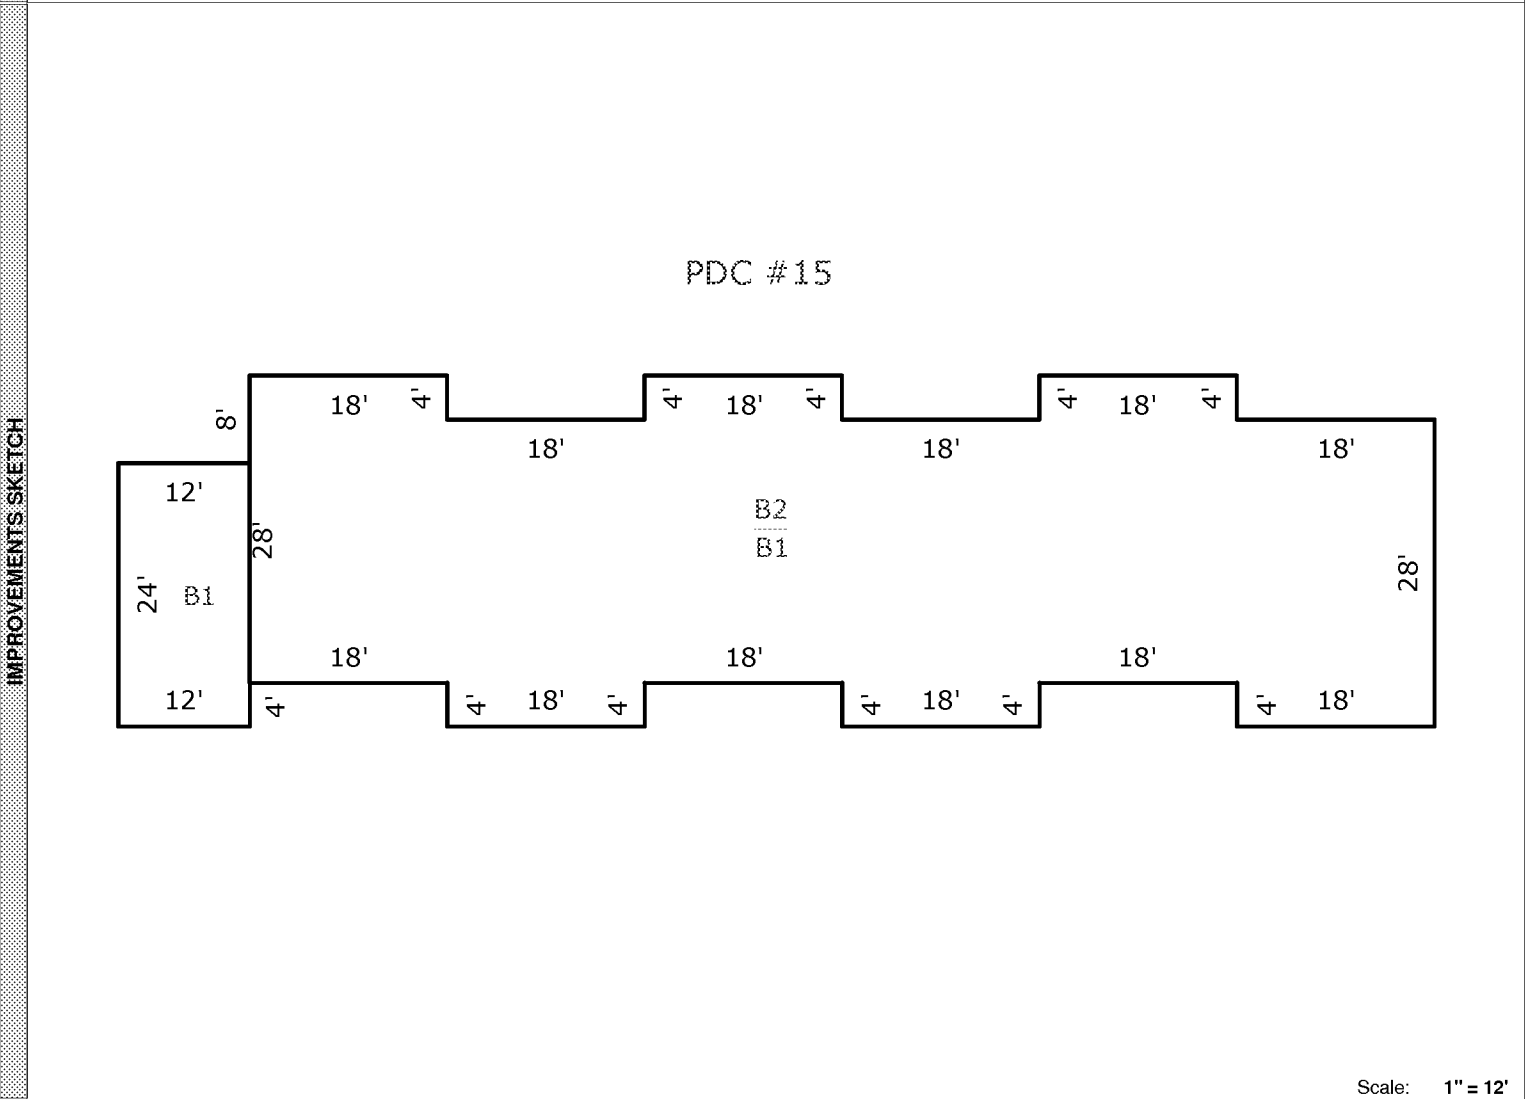

Scale: 1" = 12'

AREA CALCULATIONS SUMMARY						Comment Table 1	
Code	Description	Factor	Net Size	Perimeter	Net Totals		
B1	B1	1.00	3312	344	3312		
B2	B2	1.00	3024	312	3024		
						Comment Table 2	Comment Table 3