


# SKETCH/AREA TABLE ADDENDUM

SUBJECT	PARCEL ID 2717253		
	CITY	STATE	ZIP
	PERMIT # 10/4/2011		
	MARKET AREA		
	APPRAISER NAME JCT		

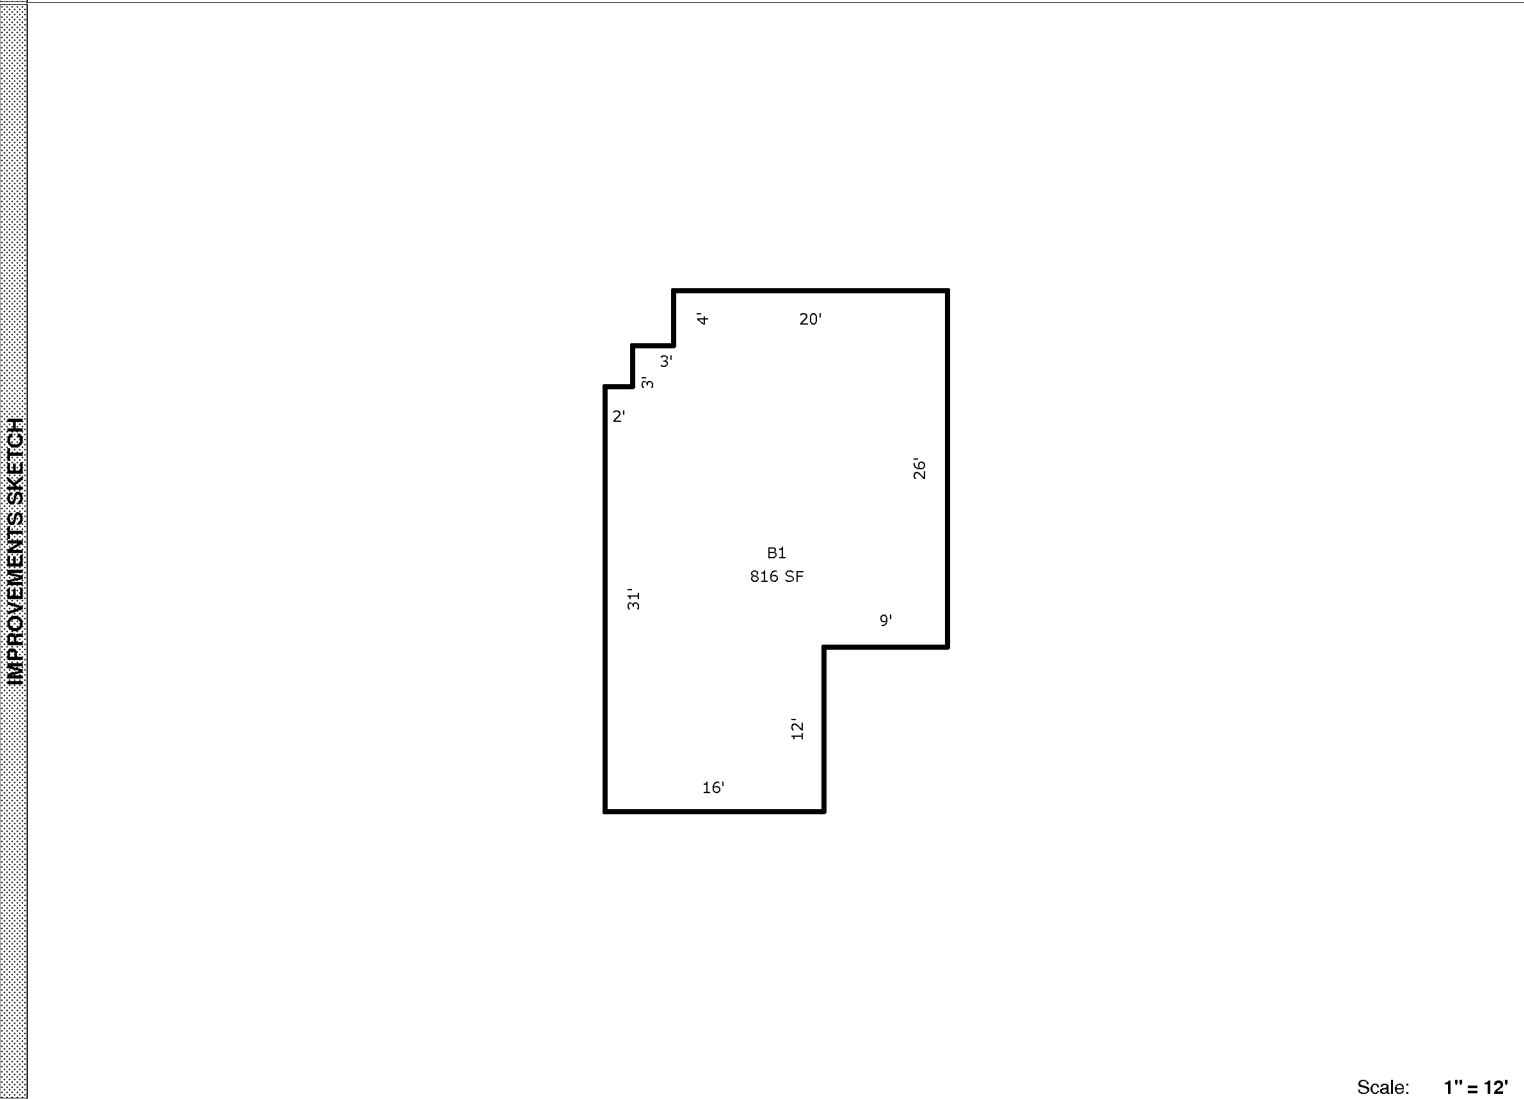


Scale: 1" = 12'

AREA CALCULATIONS	AREA CALCULATIONS SUMMARY					
	Code	Description	Factor	Net Size	Perimeter	Net Totals
	B1	B1	1.00	816	126	816
						Comment Table 1
					Comment Table 2	Comment Table 3

# SKETCH/AREA TABLE ADDENDUM

SUBJECT	PARCEL ID 2717253		
	CITY	STATE	ZIP
	PERMIT # 10/4/2011		
	MARKET AREA		
	APPRAISER NAME JCT		

IMPROVEMENTS SKETCH

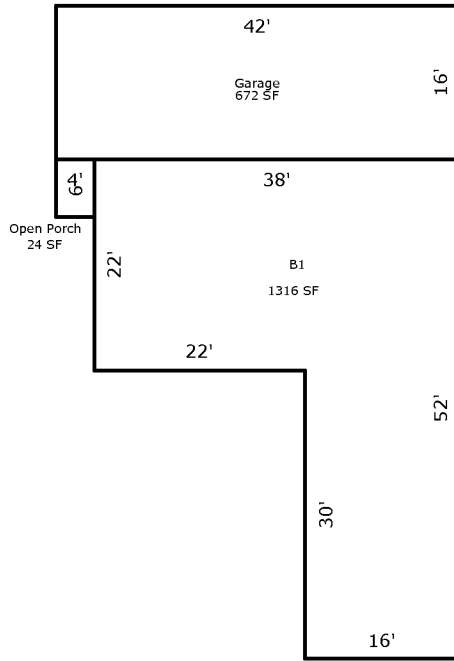

Scale: 1" = 12'

AREA CALCULATIONS

### AREA CALCULATIONS SUMMARY

Code	Description	Factor	Net Size	Perimeter	Net Totals
B1	B1	1.00	1316	180	1316
GA	Garage	1.00	672	116	672
OP	Open Porch	1.00	24	20	24

#### Comment Table 1

--	--

#### Comment Table 2

#### Comment Table 3


--	--



# SKETCH/AREA TABLE ADDENDUM

SUBJECT	PARCEL ID 2717253		
	CITY	STATE	ZIP
	PERMIT # 10/4/2011		
	MARKET AREA		
	APPRAISER NAME JCT		

IMPROVEMENTS SKETCH

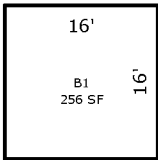

Scale: 1" = 12'

AREA CALCULATIONS

AREA CALCULATIONS SUMMARY					
Code	Description	Factor	Net Size	Perimeter	Net Totals
B1	B1	1.00	256	64	256

Comment Table 1	
Comment Table 2	Comment Table 3

