


SKETCH/AREA TABLE ADDENDUM

SUBJECT	PARCEL ID 2717322		
	CITY	STATE	ZIP
	PERMIT # 10/4/2011		
	MARKET AREA		
	APPRAISER NAME JCT		

PDC # 1

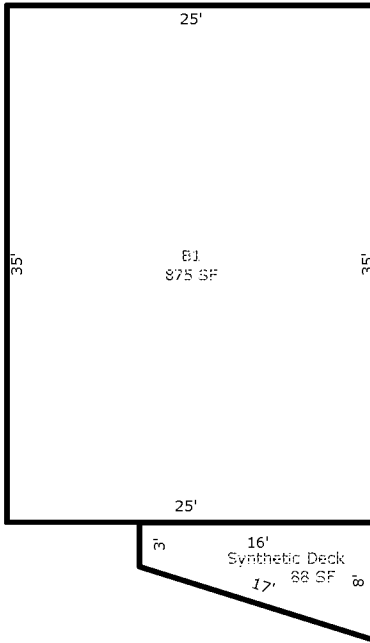


Scale: 1" = 12'

AREA CALCULATIONS	AREA CALCULATIONS SUMMARY						Comment Table 1	
	Code	Description	Factor	Net Size	Perimeter	Net Totals		
	B1	B1	1.00	875	120	875		
SDECK	Synthetic Deck	1.00	88	44	88	Comment Table 2 Comment Table 3		

SKETCH/AREA TABLE ADDENDUM

SUBJECT	PARCEL ID 2717322
	CITY STATE ZIP
	PERMIT # 10/4/2011
	MARKET AREA
	APPRAISER NAME JCT

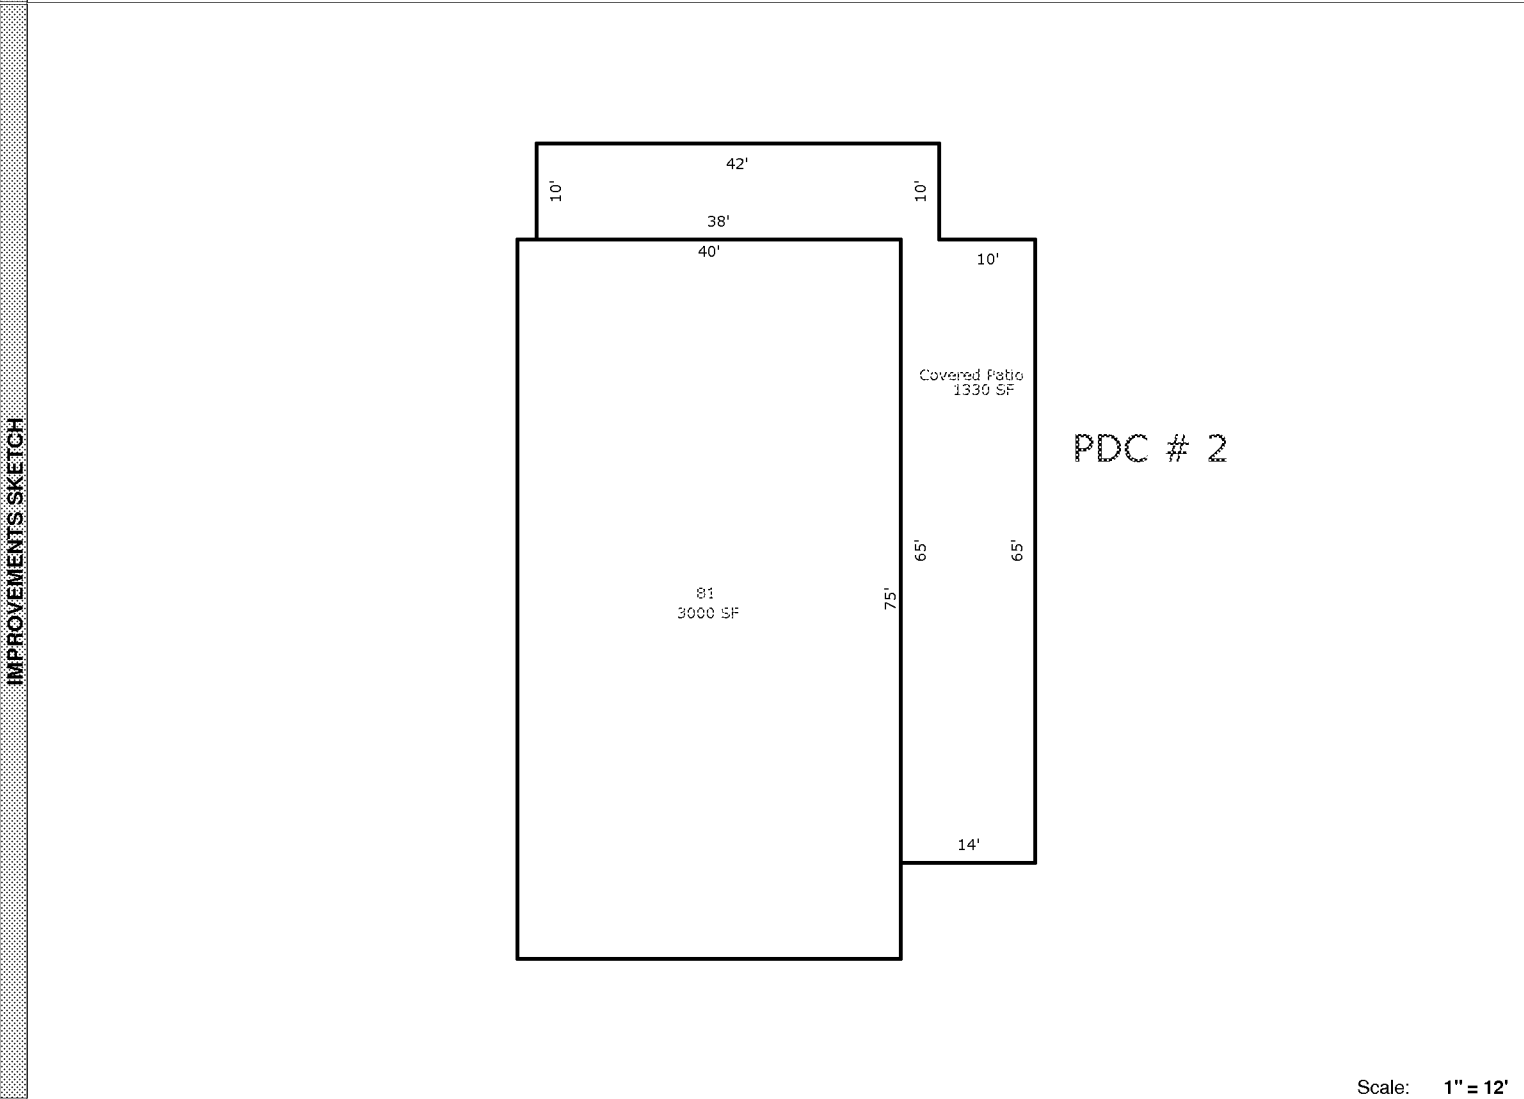

Scale: 1" = 12'


	AREA CALCULATIONS SUMMARY					
Code	Description	Factor	Net Size	Perimeter	Net Totals	
B1	B1	1.00	3000	230	3000	
CVPRT	Covered Patio	1.00	1330	254	1330	

Comment Table 1	
Comment Table 2	Comment Table 3

SKETCH/AREA TABLE ADDENDUM

SUBJECT	PARCEL ID 2717322		
	CITY	STATE	ZIP
	PERMIT # 10/4/2011		
	MARKET AREA		
	APPRAISER NAME JCT		

PDC # 3

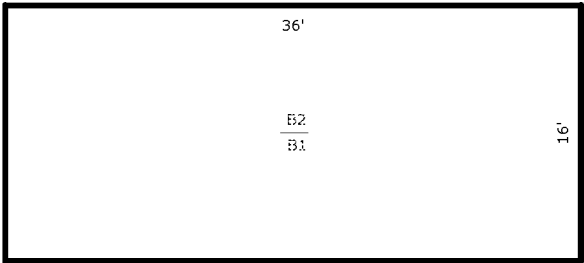

Scale: 1" = 12'

AREA CALCULATIONS	AREA CALCULATIONS SUMMARY						Comment Table 1	
	Code	Description	Factor	Net Size	Perimeter	Net Totals		
	B1	B1	1.00	576	104	576		
B2	B2	1.00	576	104	576	Comment Table 2 Comment Table 3		