


SKETCH/AREA TABLE ADDENDUM

SUBJECT	PARCEL ID	2722708	
	CITY	STATE	ZIP
	PERMIT #	10/13/2011	
	MARKET AREA		
	APPRAISER NAME	JCT	

PDC-2

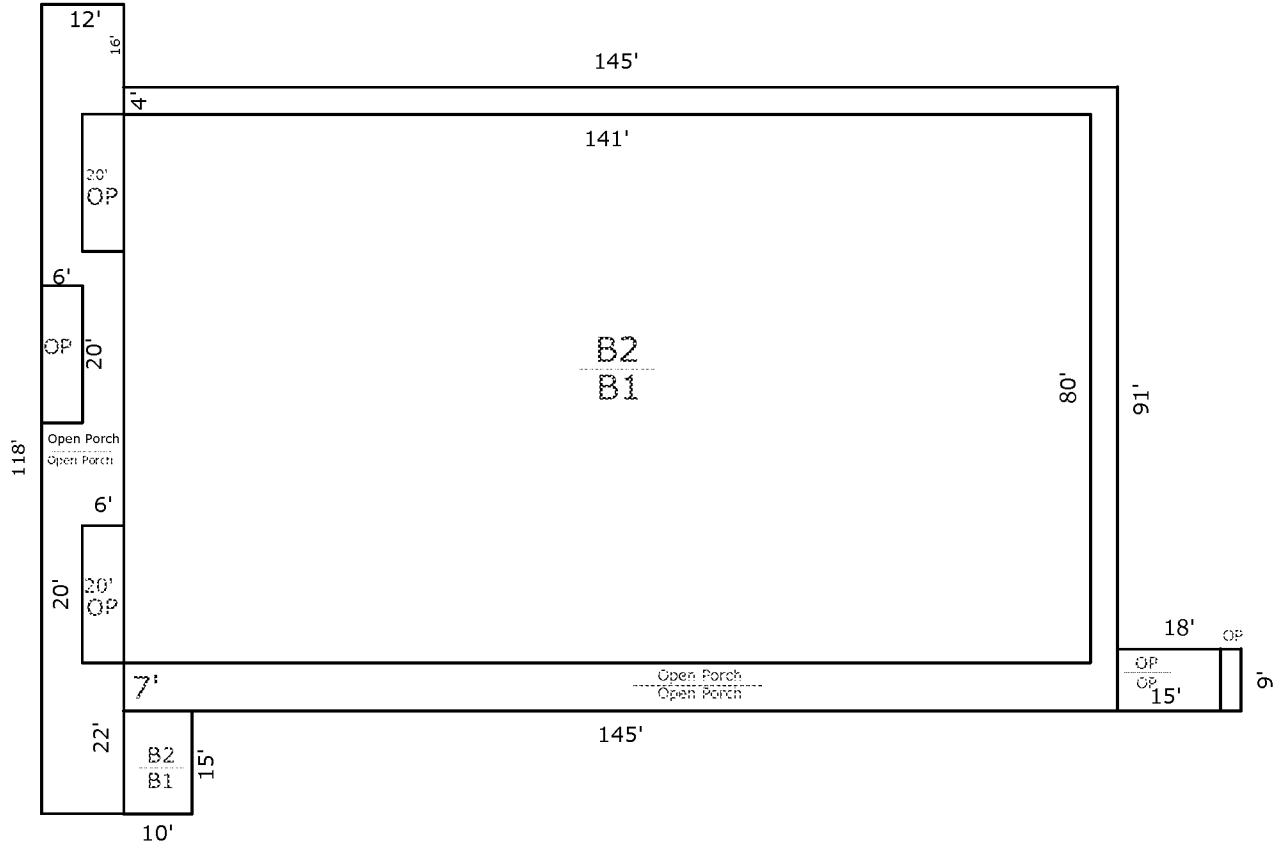


Scale: 1" = 12'

AREA CALCULATIONS SUMMARY					
Code	Description	Factor	Net Size	Perimeter	Net Totals
B1	B1	1.00	11280	442	
	B1	1.00	150	50	11430
B2	B2	1.00	11280	442	
	B2	1.00	150	50	11430
OP	Open Porch	1.00	1915	754	
	Open Porch	1.00	1915	754	
	Open Porch	1.00	162	54	
	Open Porch	1.00	135	48	
	Open Porch	1.00	1416	260	
	Open Porch	1.00	1056	296	6599

SKETCH/AREA TABLE ADDENDUM

SUBJECT	PARCEL ID 2722708		
	CITY	STATE	ZIP
	PERMIT # 10/13/2011		
	MARKET AREA		
	APPRAISER NAME JCT		

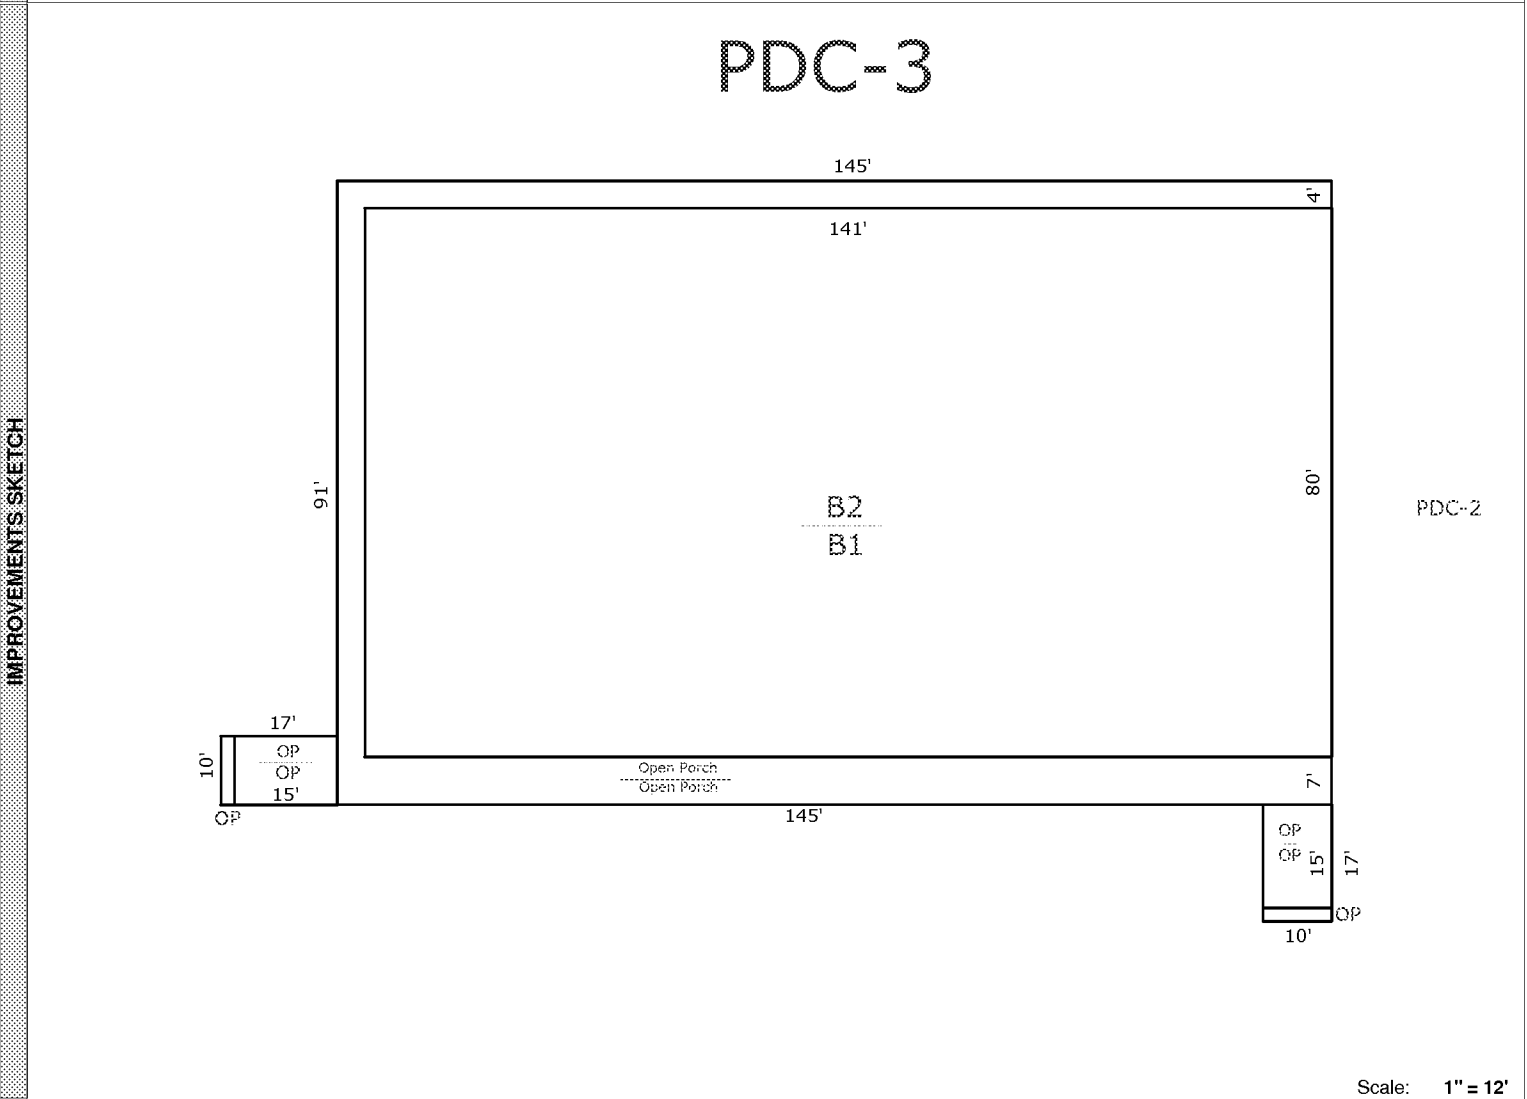

Scale: 1" = 12'

AREA CALCULATIONS SUMMARY					
Code	Description	Factor	Net Size	Perimeter	Net Totals
B1	B1	1.00	11280	442	11280
B2	B2	1.00	11280	442	11280
OP	Open Porch	1.00	1915	754	
	Open Porch	1.00	170	54	
	Open Porch	1.00	150	50	
	Open Porch	1.00	170	54	
	Open Porch	1.00	150	50	
	Open Porch	1.00	1915	754	4470

