


SKETCH/AREA TABLE ADDENDUM

SUBJECT	PARCEL ID 2724720	
	CITY	STATE ZIP
	PERMIT # 10/17/2011	
	MARKET AREA	
	APPRAISER NAME JCT	

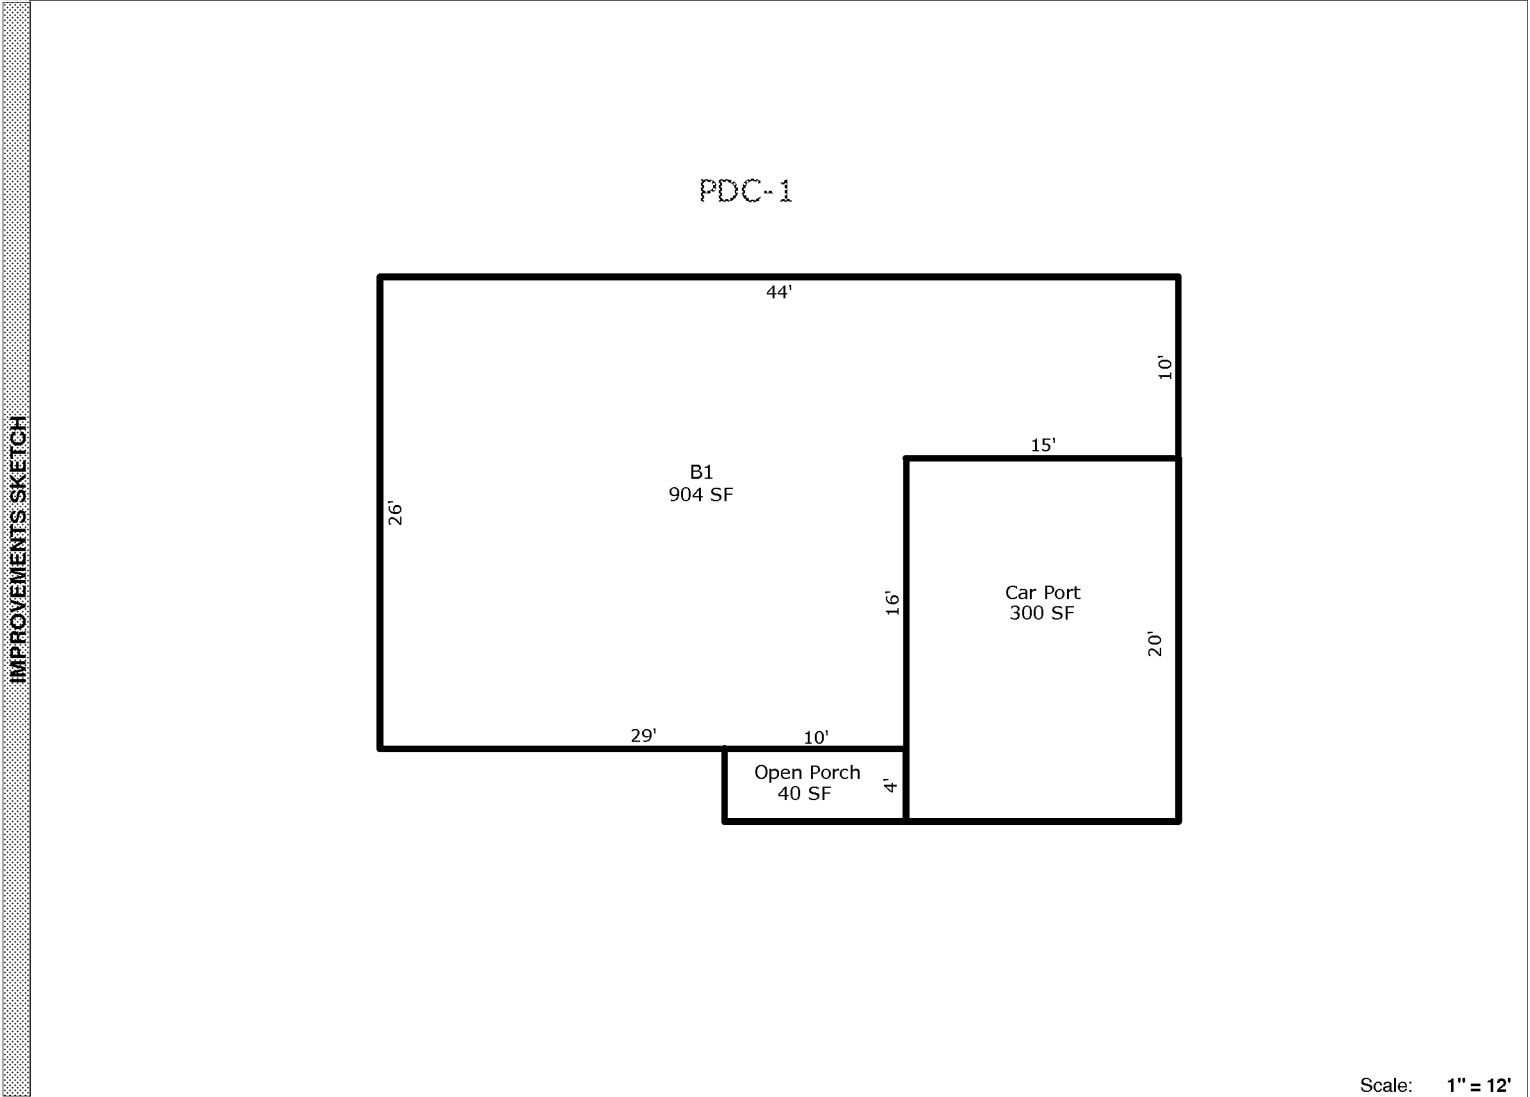


Scale: 1" = 12'

AREA CALCULATIONS	AREA CALCULATIONS SUMMARY					
	Code	Description	Factor	Net Size	Perimeter	Net Totals
	B1	B1	1.00	904	140	904
	OP	Open Porch	1.00	40	28	40
CP	Car Port	1.00	300	70	300	
						Comment Table 1
						Comment Table 2
						Comment Table 3

SKETCH/AREA TABLE ADDENDUM

SUBJECT	PARCEL ID 2724720		
	CITY	STATE	ZIP
	PERMIT # 10/17/2011		
	MARKET AREA		
	APPRAISER NAME JCT		

IMPROVEMENTS SKETCH

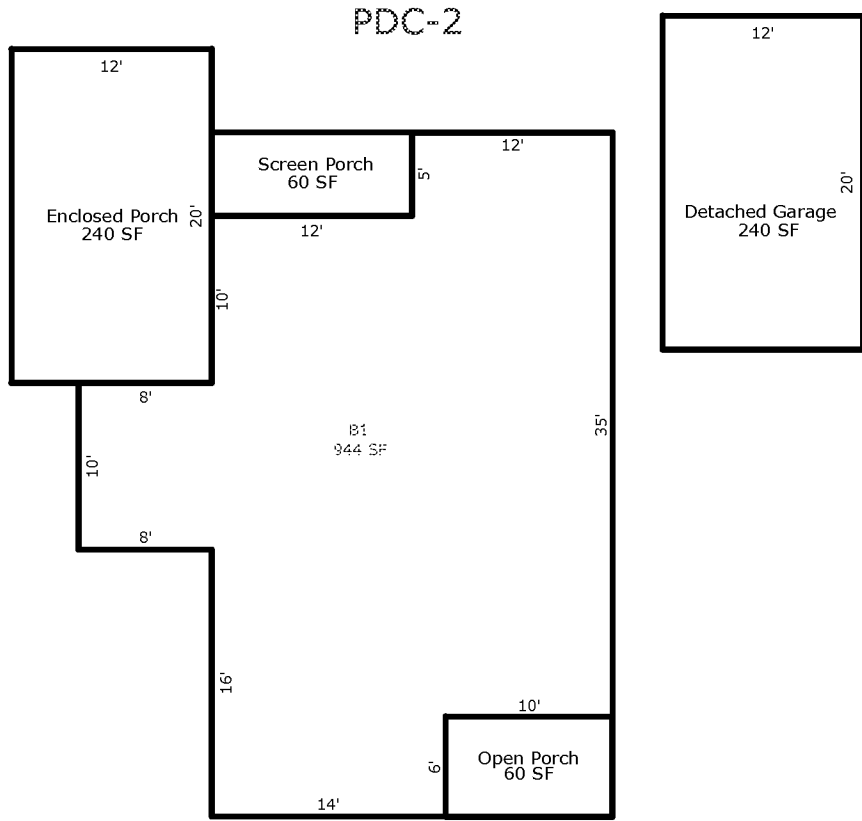

Scale: 1" = 12'

AREA CALCULATIONS

AREA CALCULATIONS SUMMARY

Code	Description	Factor	Net Size	Perimeter	Net Totals
B1	B1	1.00	944	146	944
EP	Enclosed Porch	1.00	240	64	240
OP	Open Porch	1.00	60	32	60
SP	Screen Porch	1.00	60	34	60
GRGD	Detached Garage	1.00	240	64	240

Comment Table 1

--

Comment Table 2


Comment Table 3

--	--

SKETCH/AREA TABLE ADDENDUM

SUBJECT	PARCEL ID 2724720	
	CITY	STATE ZIP
	PERMIT # 10/17/2011	
	MARKET AREA	
	APPRAISER NAME JCT	

PDC-3

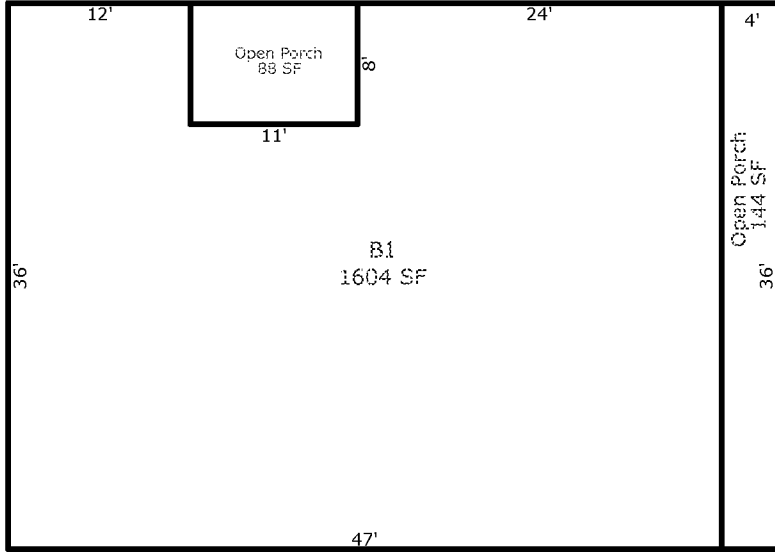

Scale: 1" = 12'


AREA CALCULATIONS SUMMARY					
Code	Description	Factor	Net Size	Perimeter	Net Totals
B1	B1	1.00	1604	182	1604
OP	Open Porch	1.00	88	38	
	Open Porch	1.00	144	80	232

Comment Table 1	
Comment Table 2	Comment Table 3

AREA CALCULATIONS

SKETCH/AREA TABLE ADDENDUM

SUBJECT	PARCEL ID 2724720		
	CITY	STATE	ZIP
	PERMIT # 10/17/2011		
	MARKET AREA		
	APPRAISER NAME JCT		

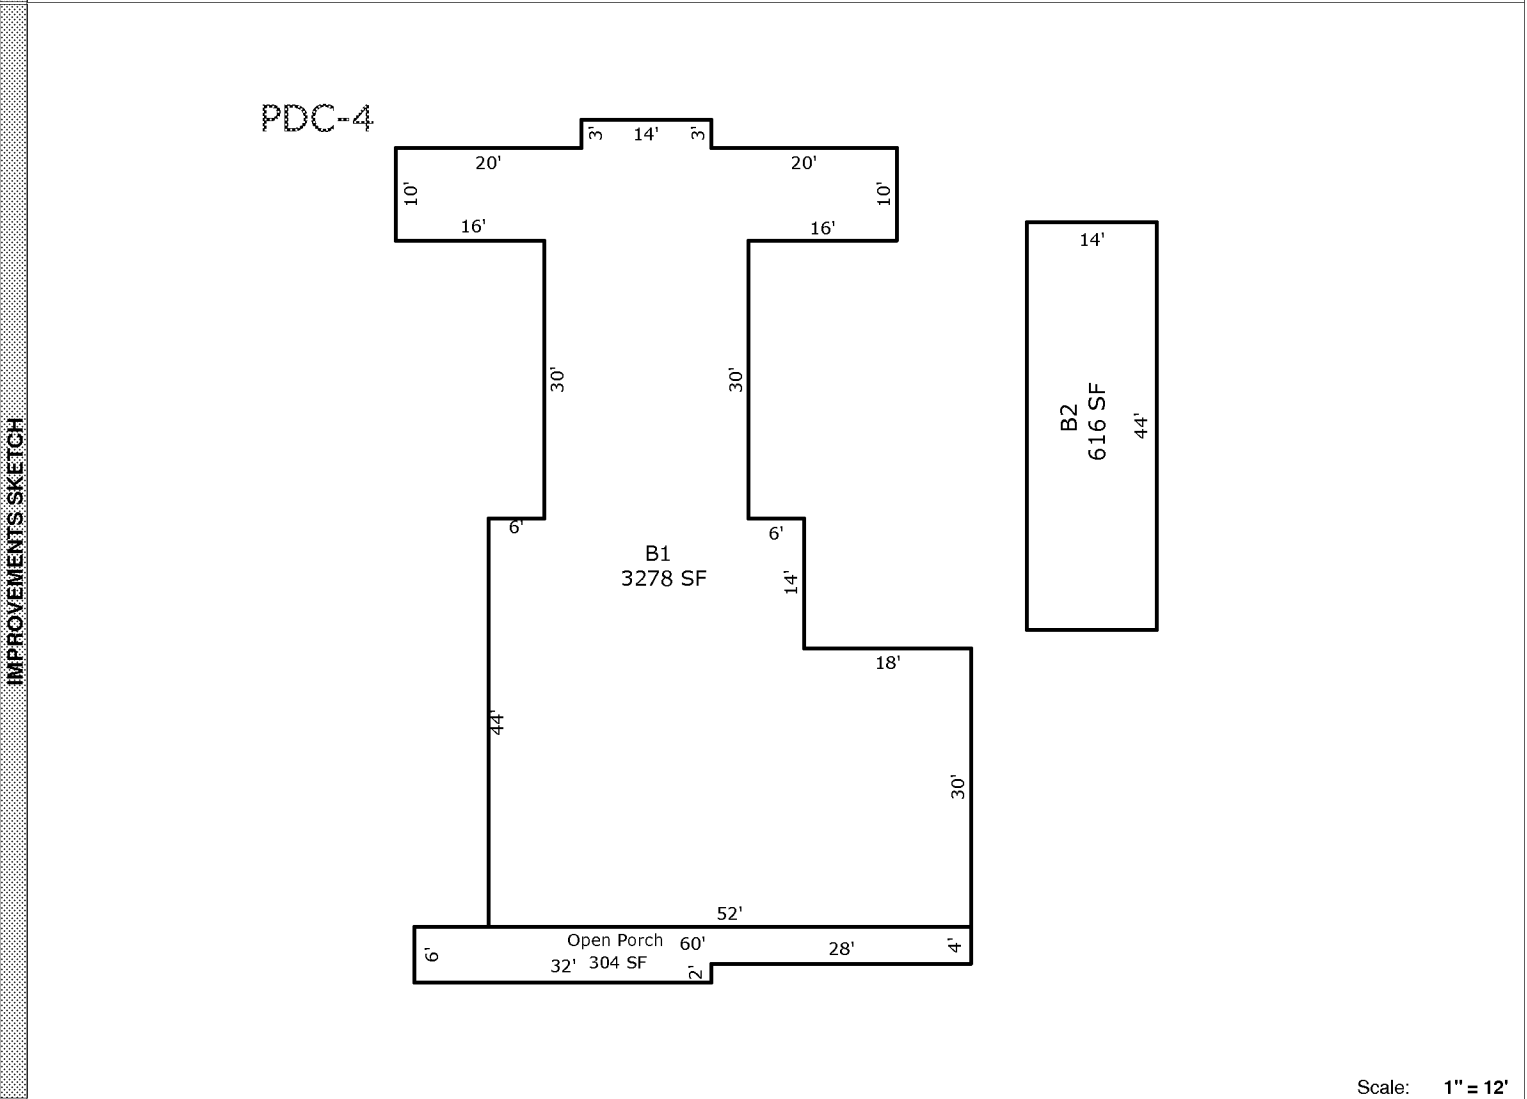


Scale: 1" = 12'

	AREA CALCULATIONS SUMMARY						Comment Table 1	
AREA CALCULATIONS	Code	Description	Factor	Net Size	Perimeter	Net Totals		
	B1	B1	1.00	3278	342	3278		
	B2	B2	1.00	616	116	616		
	OP	Open Porch	1.00	304	132	304		
							Comment Table 2	Comment Table 3

SKETCH/AREA TABLE ADDENDUM

SUBJECT	PARCEL ID 2724720		
	CITY	STATE	ZIP
	PERMIT # 10/17/2011		
	MARKET AREA		
	APPRAISER NAME JCT		

PDC-5

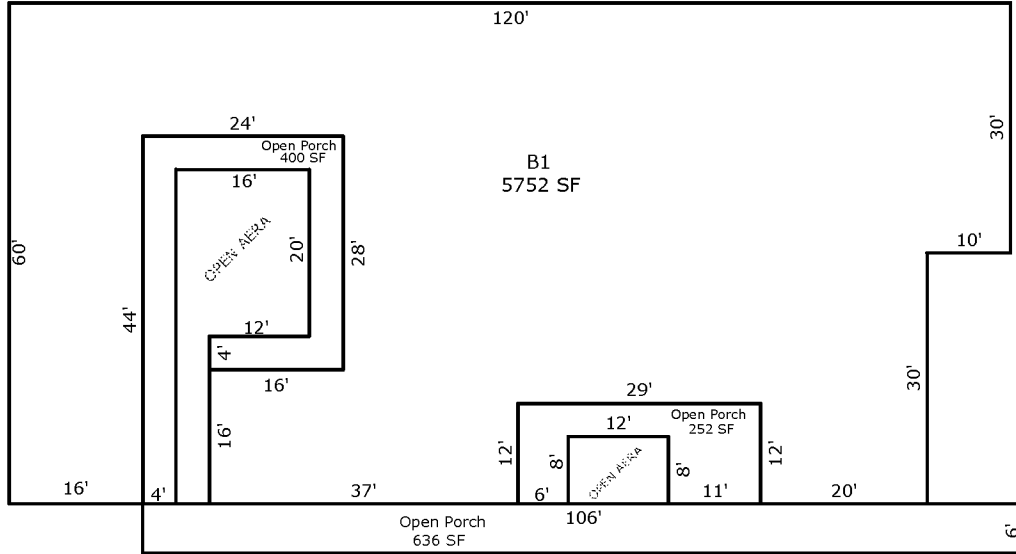

Scale: 1" = 12'

IMPROVEMENTS SKETCH

AREA CALCULATIONS SUMMARY

Code	Description	Factor	Net Size	Perimeter	Net Totals
B1	B1	1.00	5752	504	5752
OP	Open Porch	1.00	400	208	
	Open Porch	1.00	252	98	
	Open Porch	1.00	636	224	1288

Comment Table 1

Comment Table 2

Comment Table 3

AREA CALCULATIONS