


SKETCH/AREA TABLE ADDENDUM

SUBJECT	PARCEL ID 2728853		
	CITY	STATE	ZIP
	PERMIT # 10/19/2011		
	MARKET AREA		
	APPRAISER NAME JCT		

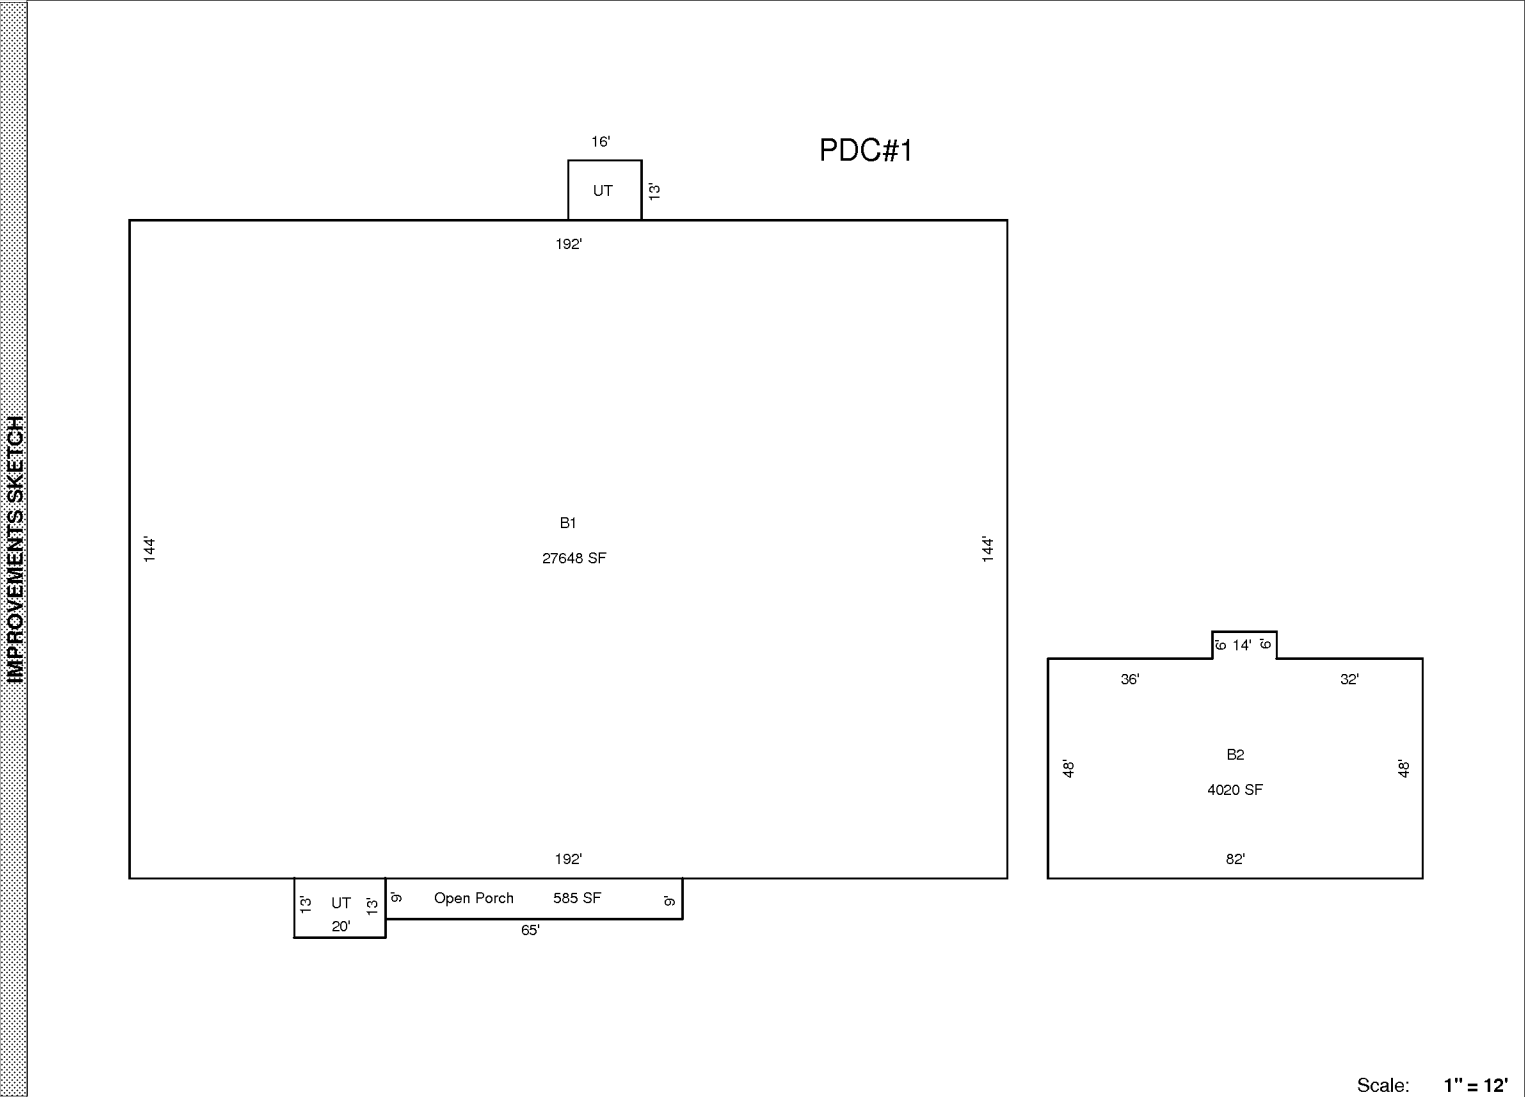


AREA CALCULATIONS	AREA CALCULATIONS SUMMARY						Scale: 1" = 12'	
	Code	Description	Factor	Net Size	Perimeter	Net Totals	Comment Table 1	
	B1	B1	1.00	27648	672	27648		
	B2	B2	1.00	4020	272	4020		
	OP	Open Porch	1.00	585	148	585		
	UT	Utility Room	1.00	260	66			
		Utility Room	1.00	208	58	468		
							Comment Table 2	Comment Table 3

SKETCH/AREA TABLE ADDENDUM

SUBJECT	PARCEL ID 2728853		
	CITY	STATE	ZIP
	PERMIT # 10/19/2011		
	MARKET AREA		
	APPRAISER NAME JCT		

PDC#2

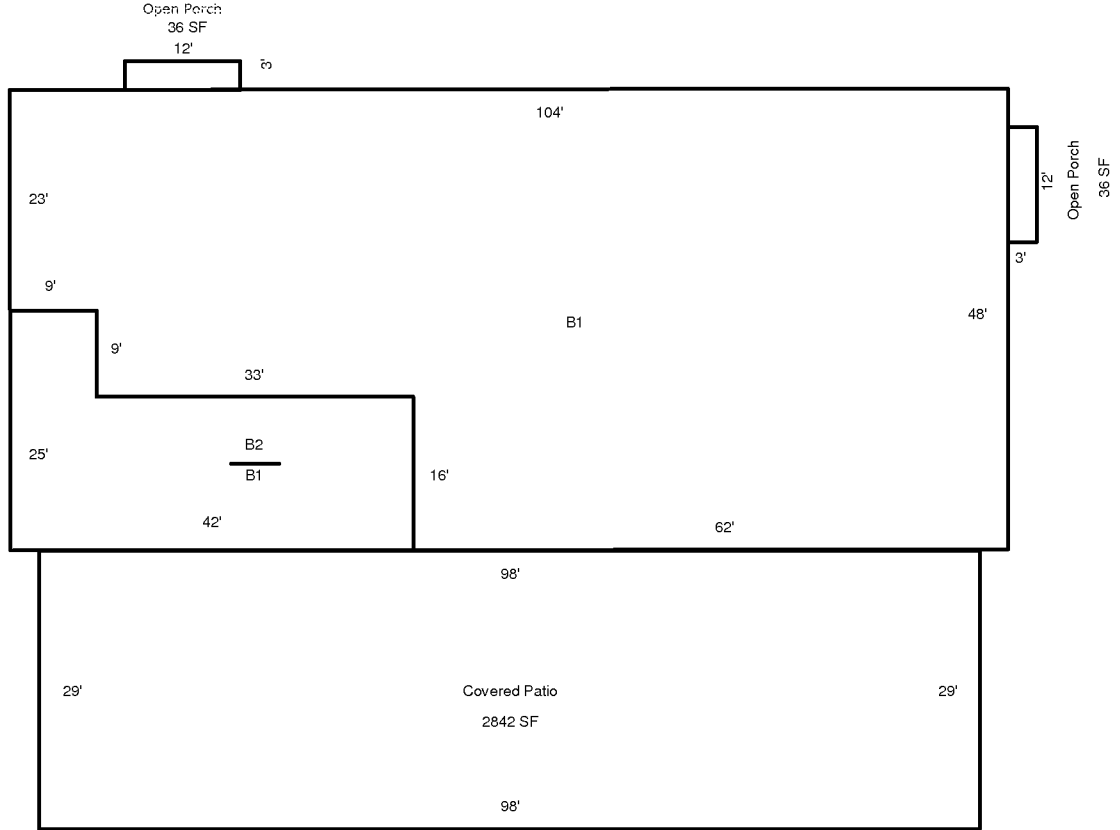

Scale: 1" = 12'

AREA CALCULATIONS	AREA CALCULATIONS SUMMARY					
	Code	Description	Factor	Net Size	Perimeter	Net Totals
	B1	B1	1.00	4239	304	4239
	B2	B2	1.00	753	134	753
	OP	Open Porch	1.00	36	30	
	Open Porch	1.00	36	30	72	
CVPRT	Covered Patio	1.00	2842	254	2842	

Comment Table 1


Comment Table 2

Comment Table 3

SKETCH/AREA TABLE ADDENDUM

SUBJECT	PARCEL ID 2728853		
	CITY	STATE	ZIP
	PERMIT # 10/19/2011		
	MARKET AREA		
	APPRAISER NAME JCT		

PDC# 3

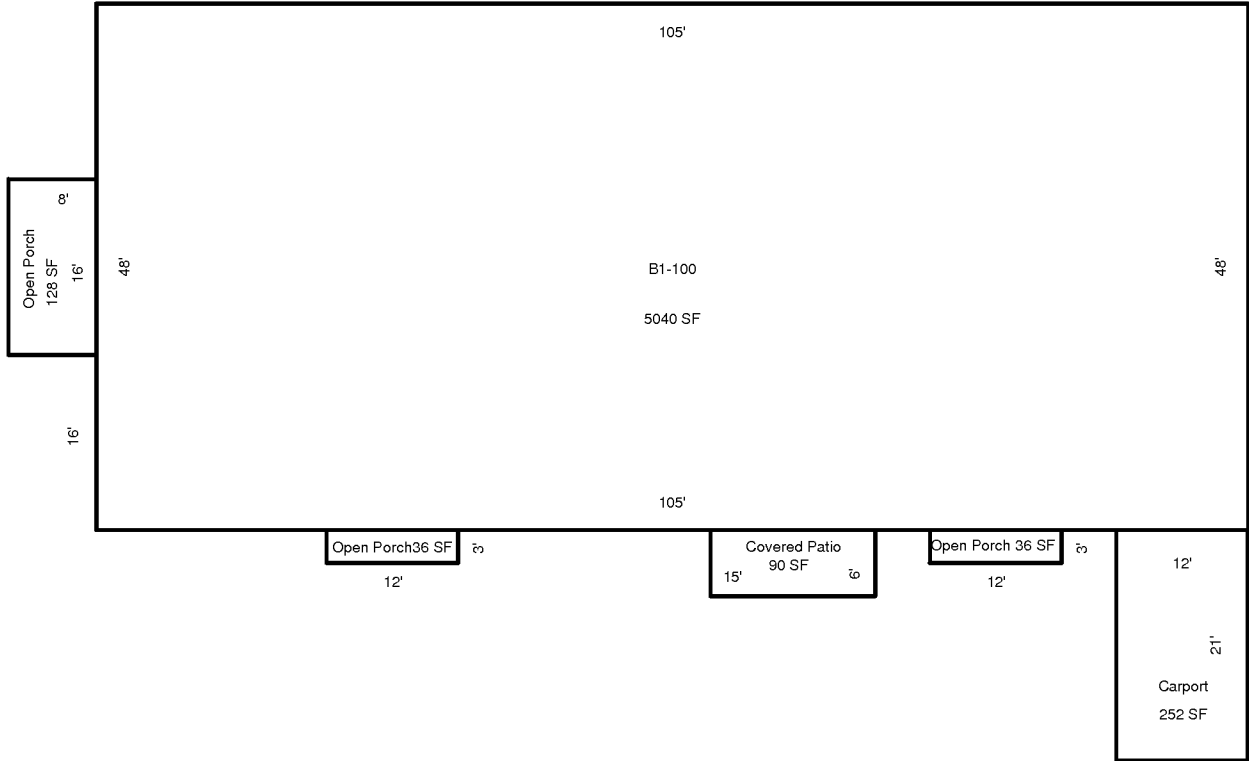


Scale: 1" = 12'

AREA CALCULATIONS	AREA CALCULATIONS SUMMARY						Comment Table 1	
	Code	Description	Factor	Net Size	Perimeter	Net Totals		
	B1	B1	1.00	5040	306	5040		
	OP	Open Porch	1.00	128	48			
		Open Porch	1.00	36	30			
	Open Porch	1.00	36	30	200			
CRPRT	Carport	1.00	252	66	252	Comment Table 2		
CVPRT	Covered Patio	1.00	90	42	90	Comment Table 3		

SKETCH/AREA TABLE ADDENDUM

SUBJECT	PARCEL ID 2728853		
	CITY	STATE	ZIP
	PERMIT # 10/19/2011		
	MARKET AREA		
	APPRAISER NAME JCT		

IMPROVEMENTS SKETCH

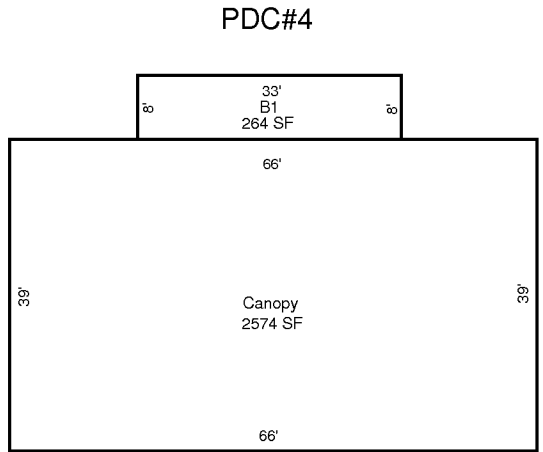

Scale: 1" = 12'

AREA CALCULATIONS


AREA CALCULATIONS SUMMARY					
Code	Description	Factor	Net Size	Perimeter	Net Totals
B1	B1	1.00	264	82	264
CANPY	Canopy	1.00	2574	210	2574

Comment Table 1	
Comment Table 2	Comment Table 3

SKETCH/AREA TABLE ADDENDUM

SUBJECT	PARCEL ID 2728853	
	CITY	STATE ZIP
	PERMIT # 10/19/2011	
	MARKET AREA	
	APPRAISER NAME JCT	

PDC#5

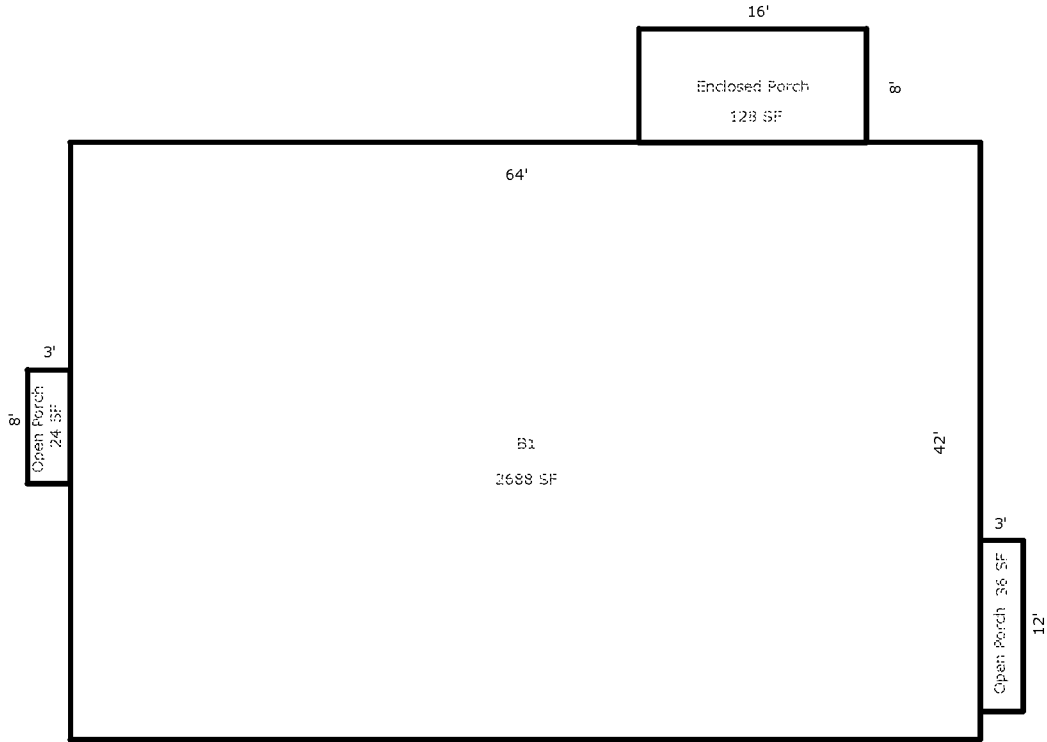

Scale: 1" = 12'

AREA CALCULATIONS	AREA CALCULATIONS SUMMARY					
	Code	Description	Factor	Net Size	Perimeter	Net Totals
	B1	B1	1.00	2688	212	2688
	EP	Enclosed Porch	1.00	128	48	128
	OP	Open Porch	1.00	36	30	
	Open Porch	1.00	24	22	60	


Comment Table 1	
Comment Table 2	Comment Table 3

SKETCH/AREA TABLE ADDENDUM

SUBJECT	PARCEL ID 2728853		
	CITY	STATE	ZIP
	PERMIT # 10/19/2011		
	MARKET AREA		
	APPRAISER NAME JCT		

IMPROVEMENTS SKETCH

PCD# 6

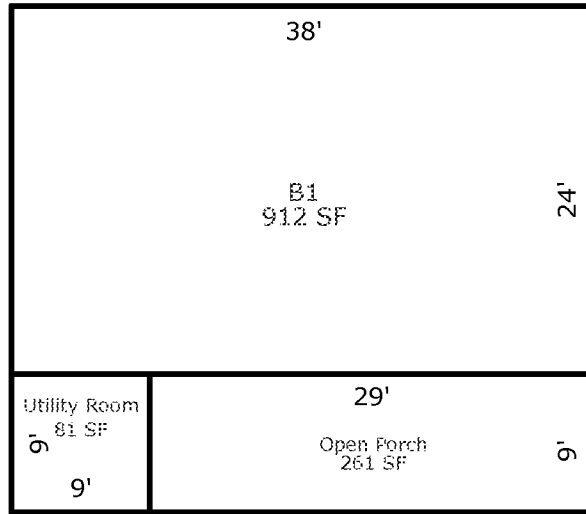

Scale: 1" = 12'

AREA CALCULATIONS

AREA CALCULATIONS SUMMARY

Code	Description	Factor	Net Size	Perimeter	Net Totals
B1	B1	1.00	912	124	912
OP	Open Porch	1.00	261	76	261
UT	Utility Room	1.00	81	36	81

Comment Table 1

--

Comment Table 2


--

Comment Table 3

--

SKETCH/AREA TABLE ADDENDUM

SUBJECT	PARCEL ID 2728853		
	CITY	STATE	ZIP
	PERMIT # 10/19/2011		
	MARKET AREA		
	APPRAISER NAME JCT		

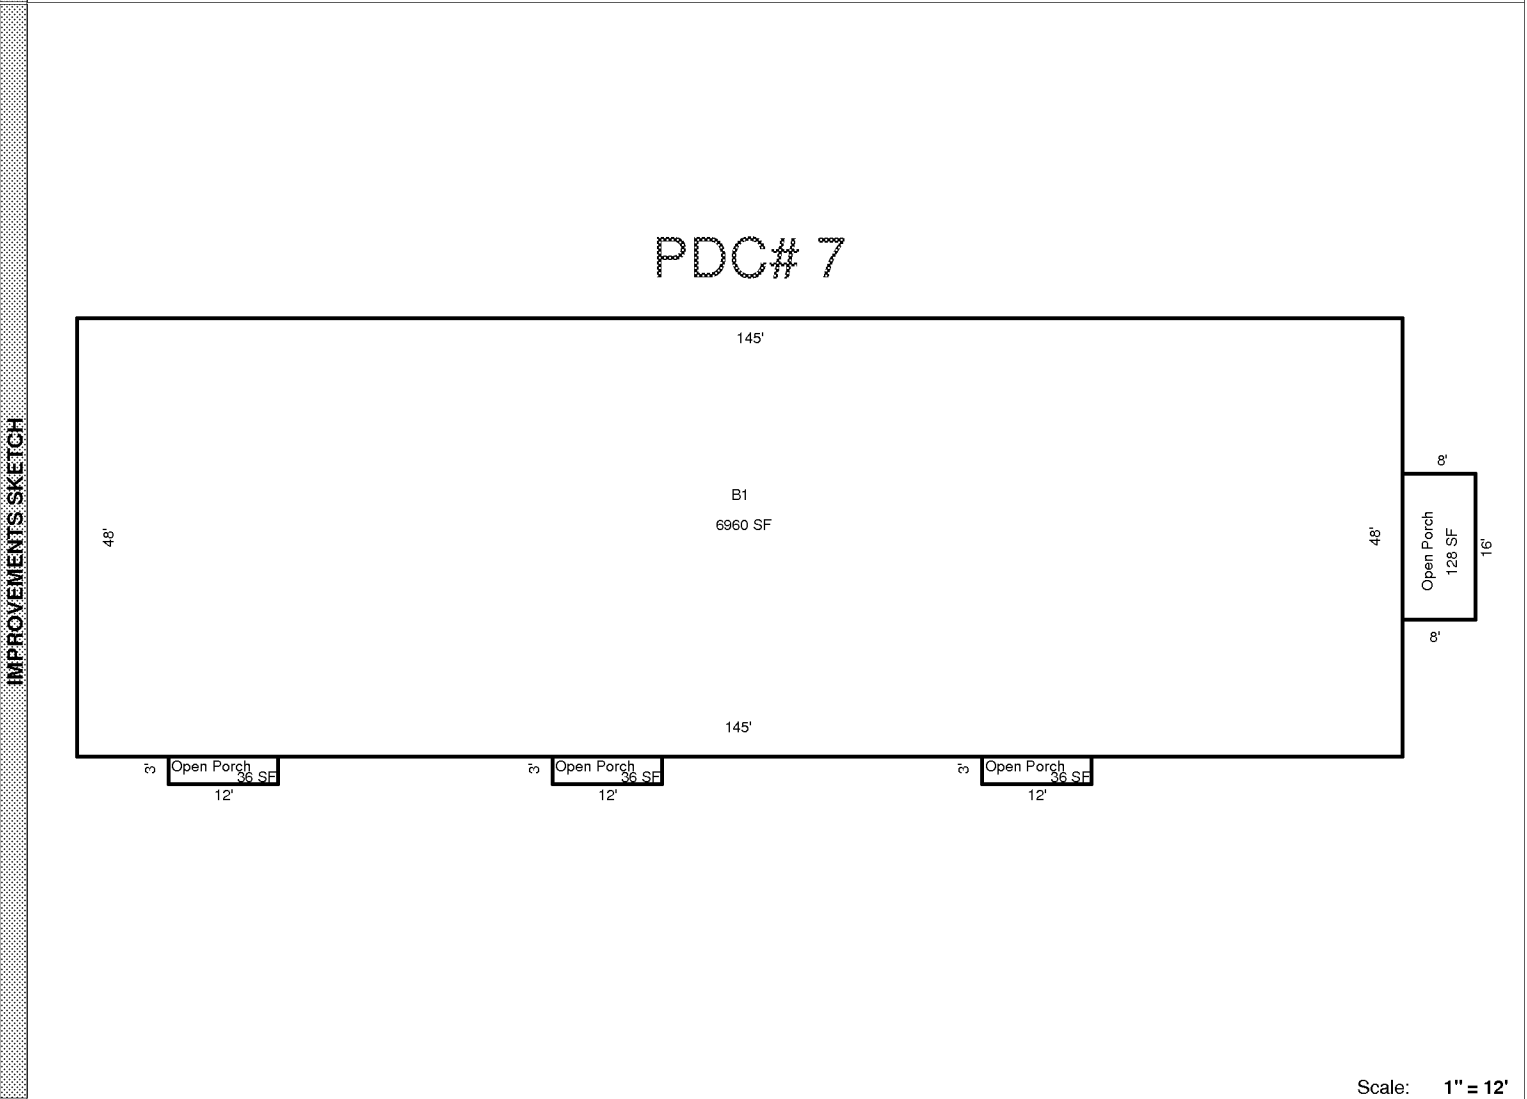

Scale: 1" = 12'

AREA CALCULATIONS SUMMARY						Comment Table 1	
Code	Description	Factor	Net Size	Perimeter	Net Totals		
B1	B1	1.00	6960	386	6960		
OP	Open Porch	1.00	128	48			
	Open Porch	1.00	36	30			
	Open Porch	1.00	36	30			
	Open Porch	1.00	36	30	236		
						Comment Table 2	Comment Table 3

SKETCH/AREA TABLE ADDENDUM

SUBJECT	PARCEL ID 2728853		
	CITY	STATE	ZIP
	PERMIT # 10/19/2011		
	MARKET AREA		
	APPRAISER NAME JCT		

PDC# 8

Scale: 1" = 12'

AREA CALCULATIONS	AREA CALCULATIONS SUMMARY						Comment Table 1	
	Code	Description	Factor	Net Size	Perimeter	Net Totals		
	B1	B1	1.00	1344	160	1344		
						Comment Table 2	Comment Table 3	

SKETCH/AREA TABLE ADDENDUM

SUBJECT	PARCEL ID 2728853		
	CITY	STATE	ZIP
	PERMIT # 10/19/2011		
	MARKET AREA		
	APPRAISER NAME JCT		

PDC# 9




Scale: 1" = 12'

AREA CALCULATIONS	AREA CALCULATIONS SUMMARY						Comment Table 1	
	Code	Description	Factor	Net Size	Perimeter	Net Totals		
	B1	B1	1.00	2248	206	2248		
	OP	Open Porch	1.00	20	18			
		Open Porch	1.00	112	44	132	Comment Table 2 Comment Table 3	

SKETCH/AREA TABLE ADDENDUM

SUBJECT	PARCEL ID 2728853		
	CITY	STATE	ZIP
	PERMIT # 10/19/2011		
	MARKET AREA		
	APPRAISER NAME JCT		

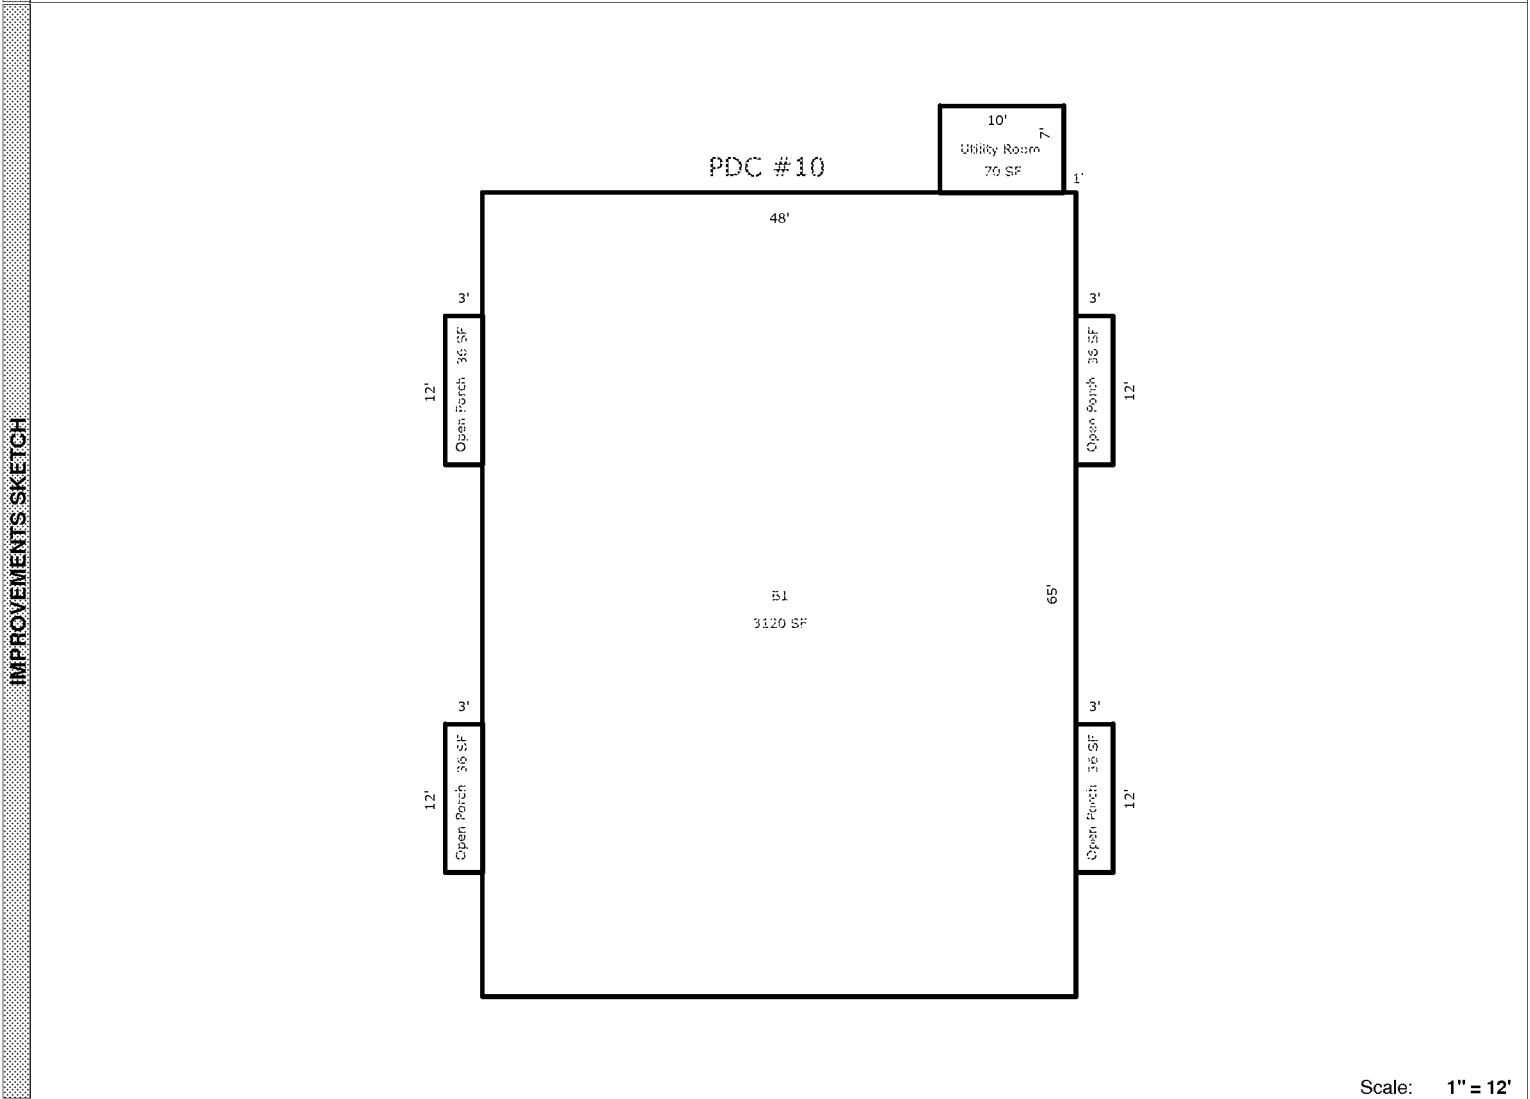


Scale: 1" = 12'

AREA CALCULATIONS	AREA CALCULATIONS SUMMARY					
	Code	Description	Factor	Net Size	Perimeter	Net Totals
	B1	B1	1.00	3120	226	3120
	OP	Open Porch	1.00	36	30	
		Open Porch	1.00	36	30	
	Open Porch	1.00	36	30		
	Open Porch	1.00	36	30	144	
UT	Utility Room	1.00	70	34	70	

Comment Table 1	
Comment Table 2	Comment Table 3

SKETCH/AREA TABLE ADDENDUM

SUBJECT	PARCEL ID 2728853		
	CITY	STATE	ZIP
	PERMIT # 10/19/2011		
	MARKET AREA		
	APPRAISER NAME JCT		

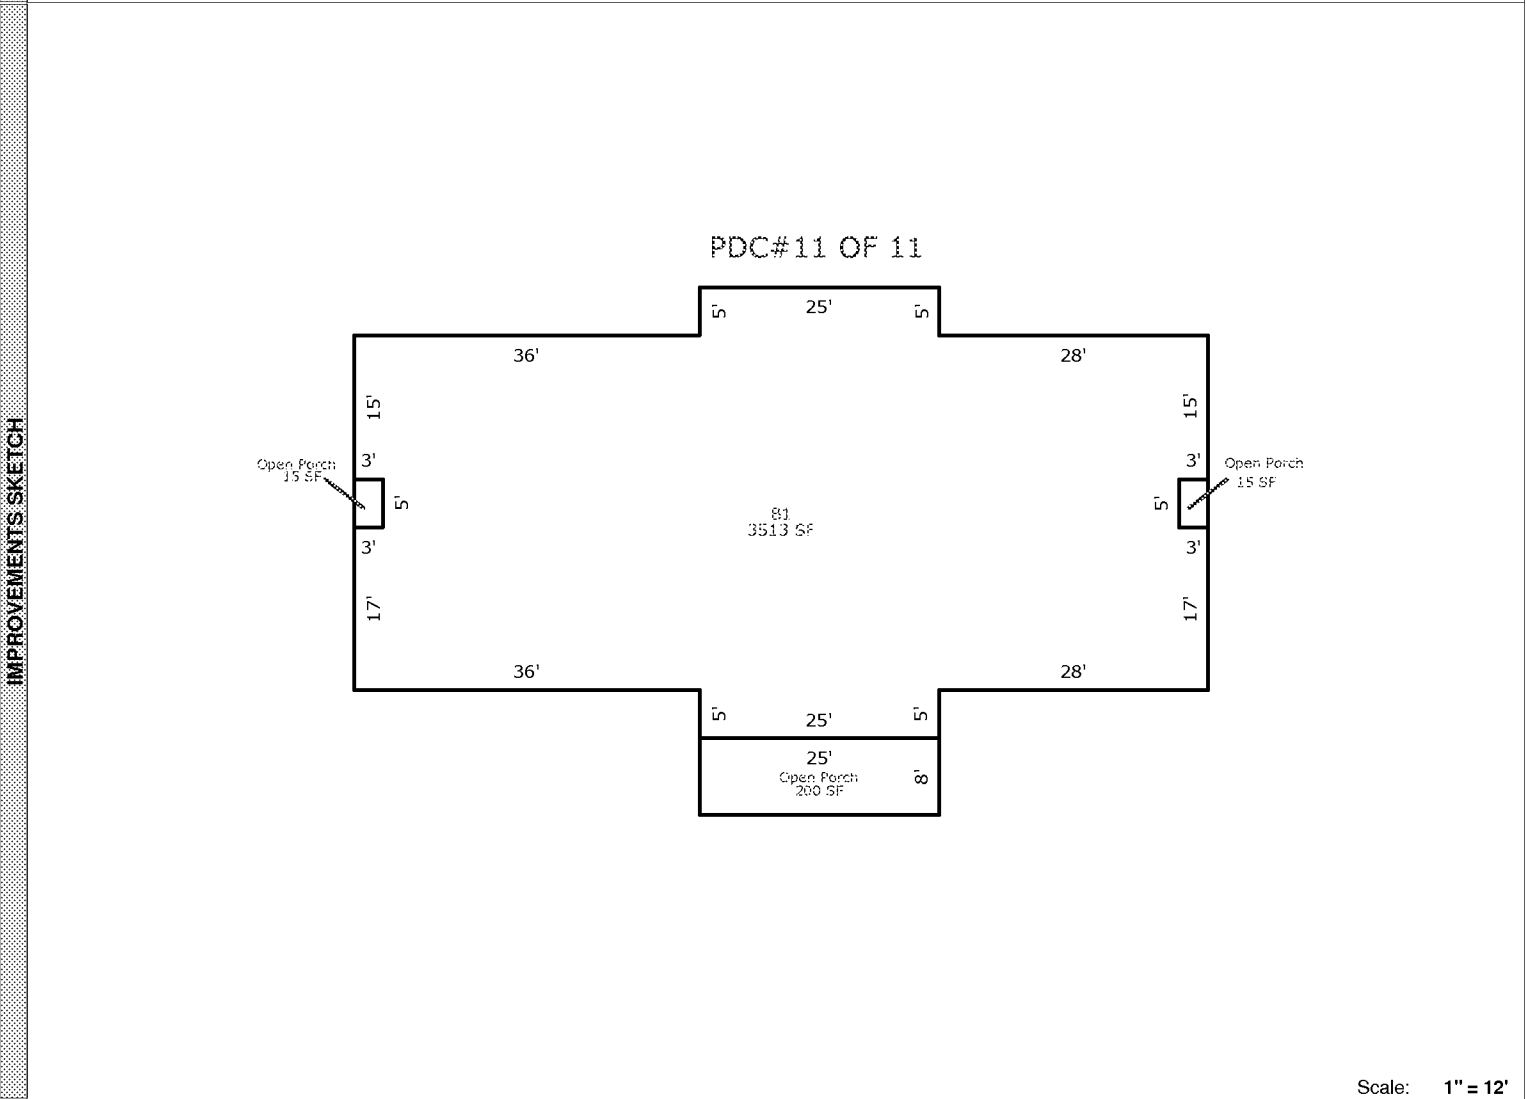

Scale: 1" = 12'

AREA CALCULATIONS SUMMARY						Comment Table 1	
Code	Description	Factor	Net Size	Perimeter	Net Totals		
B1	B1	1.00	3513	284	3513		
OP	Open Porch	1.00	15	16			
	Open Porch	1.00	15	16			
	Open Porch	1.00	200	66	230		
						Comment Table 2	Comment Table 3