


SKETCH/AREA TABLE ADDENDUM

SUBJECT	PARCEL ID 2729903		
	CITY	STATE	ZIP
	PERMIT # 10-26-11		
	MARKET AREA		
	APPRAISER NAME SXJ		

PDC 1 OF 3

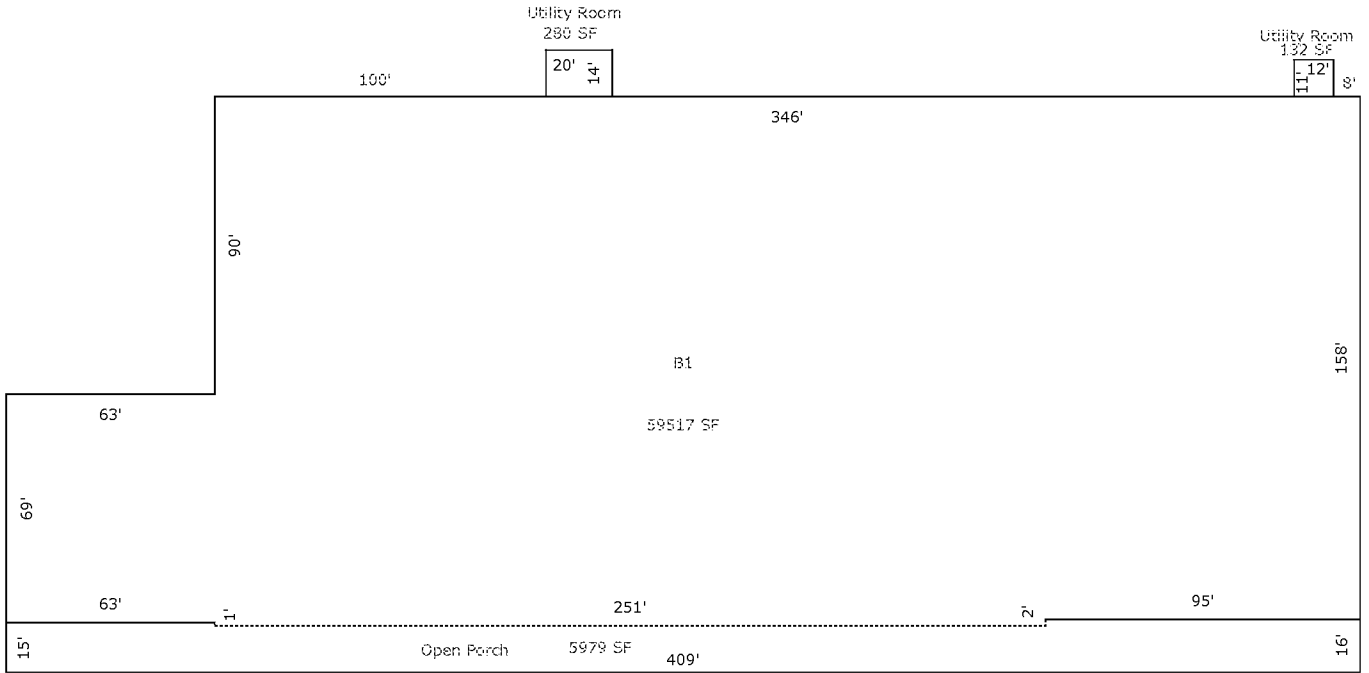

Scale: 1" = 12'

AREA CALCULATIONS SUMMARY

Code	Description	Factor	Net Size	Perimeter	Net Totals
B1	B1	1.00	59517	1138	59517
OP	Open Porch	1.00	5979	852	5979
UT	Utility Room	1.00	280	68	
	Utility Room	1.00	132	46	412

Comment Table 1

--	--

Comment Table 2

Comment Table 3


--	--

AREA CALCULATIONS

SKETCH/AREA TABLE ADDENDUM

SUBJECT	PARCEL ID 2729903	
	CITY	STATE ZIP
	PERMIT # 10-26-11	
	MARKET AREA	
	APPRAISER NAME SXJ	

PDC 2 OF 3

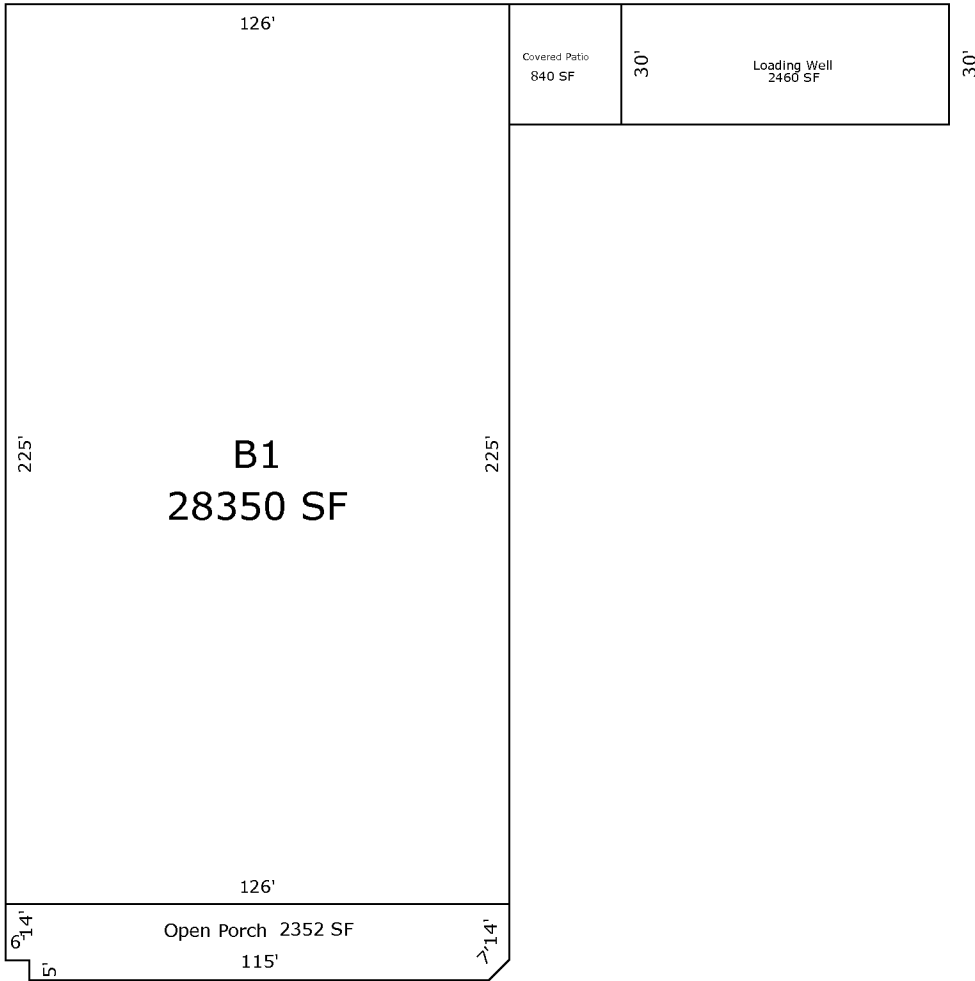

Scale: 1" = 12'


AREA CALCULATIONS	AREA CALCULATIONS SUMMARY						Comment Table 1	
	Code	Description	Factor	Net Size	Perimeter	Net Totals		
	B1	B1	1.00	28350	702	28350		
	OP	Open Porch	1.00	2352	287	2352		
	CVPRT	Covered Patio	1.00	840	116	840		
LOADW	Loading Well	1.00	2460	224	2460	Comment Table 2 Comment Table 3		

SKETCH/AREA TABLE ADDENDUM

SUBJECT	PARCEL ID 2729903		
	CITY	STATE	ZIP
	PERMIT # 10-26-11		
	MARKET AREA		
	APPRAISER NAME SXJ		

PDC 3 OF 3

IMPROVEMENTS SKETCH

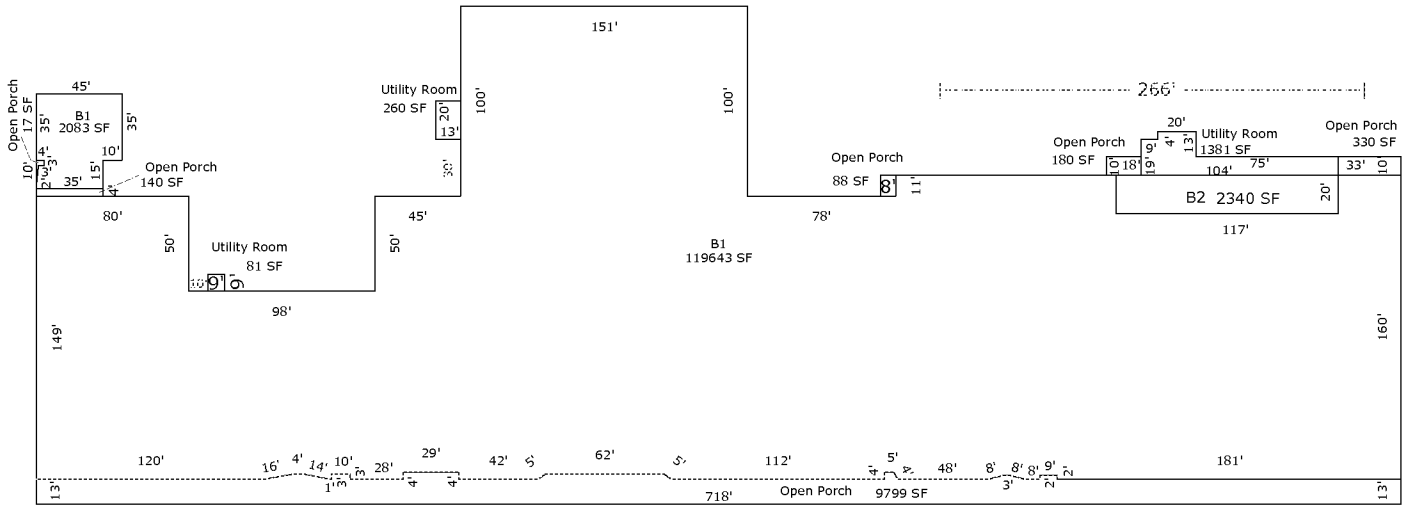

Scale: 1" = 12'

AREA CALCULATIONS

AREA CALCULATIONS SUMMARY

Code	Description	Factor	Net Size	Perimeter	Net Totals
B1	B1	1.00	2083	197	
B1	B1	1.00	119643	2084	121726
B2	B2	1.00	2340	274	2340
OP	Open Porch	1.00	140	78	
	Open Porch	1.00	9799	1490	
	Open Porch	1.00	17	33	
	Open Porch	1.00	88	38	
	Open Porch	1.00	330	86	
	Open Porch	1.00	180	56	10554
UT	Utility Room	1.00	81	36	
	Utility Room	1.00	260	66	
	Utility Room	1.00	1381	254	1722

Comment Table 1	
Comment Table 2	Comment Table 3