


SKETCH/AREA TABLE ADDENDUM

SUBJECT	PARCEL ID 2729907		
	CITY	STATE	ZIP
	PERMIT # 10-26-11		
	MARKET AREA		
	APPRAISER NAME SXJ		

PDC # 1

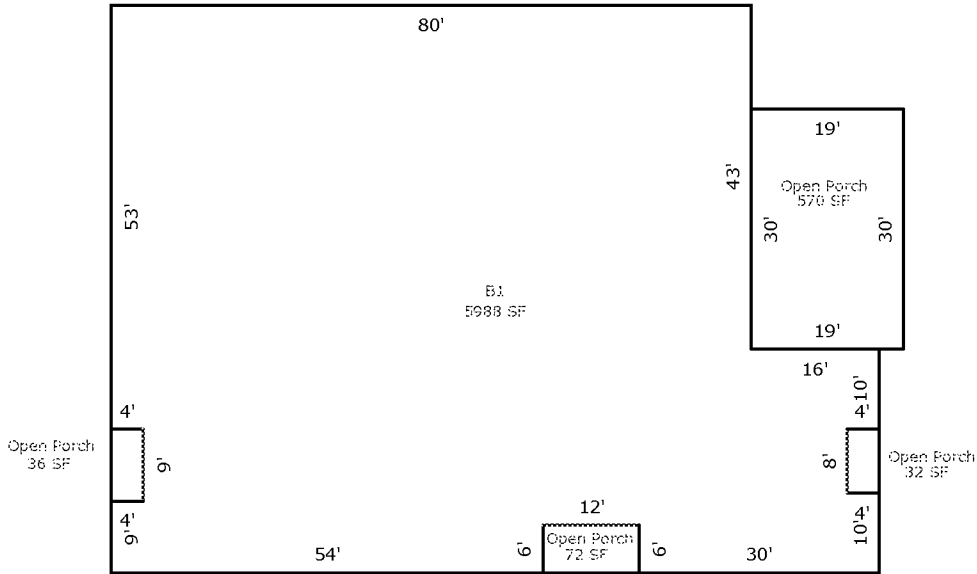


Scale: 1" = 12'

AREA CALCULATIONS	AREA CALCULATIONS SUMMARY					
	Code	Description	Factor	Net Size	Perimeter	Net Totals
	B1	B1	1.00	5988	362	5988
	OP	Open Porch	1.00	570	98	
		Open Porch	1.00	36	26	
		Open Porch	1.00	72	36	
	Open Porch	1.00	32	24	710	

SKETCH/AREA TABLE ADDENDUM

SUBJECT	PARCEL ID 2729907		
	CITY	STATE	ZIP
	PERMIT # 10-26-11		
	MARKET AREA		
APPRaiser NAME SXJ			

IMPROVEMENTS SKETCH

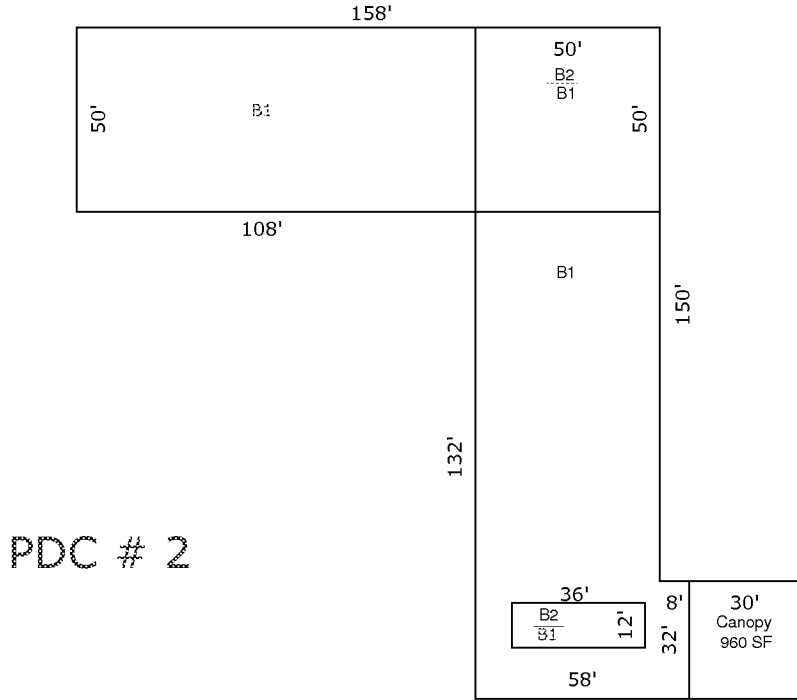

Scale: 1" = 12'

AREA CALCULATIONS


AREA CALCULATIONS SUMMARY

Code	Description	Factor	Net Size	Perimeter	Net Totals
B1	B1	1.00	14756	696	14756
B2	B2	1.00	2500	200	
	B2	1.00	432	96	2932
CANPY	Canopy	1.00	960	124	960

SKETCH/AREA TABLE ADDENDUM

SUBJECT	PARCEL ID 2729907		
	CITY	STATE	ZIP
	PERMIT # 10-26-11		
	MARKET AREA		
	APPRAISER NAME SXJ		

PDC # 3

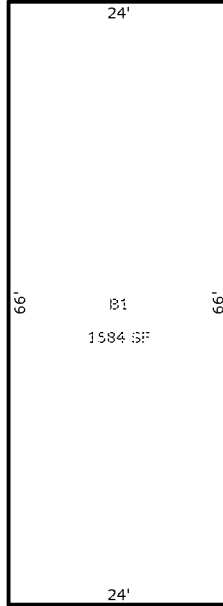


Scale: 1" = 12'

	AREA CALCULATIONS SUMMARY					
Code	Description	Factor	Net Size	Perimeter	Net Totals	
B1	B1	1.00	1584	180	1584	

AREA CALCULATIONS

SKETCH/AREA TABLE ADDENDUM

SUBJECT	PARCEL ID 2729907		
	CITY	STATE	ZIP
	PERMIT # 10-26-11		
	MARKET AREA		
	APPRAISER NAME SXJ		

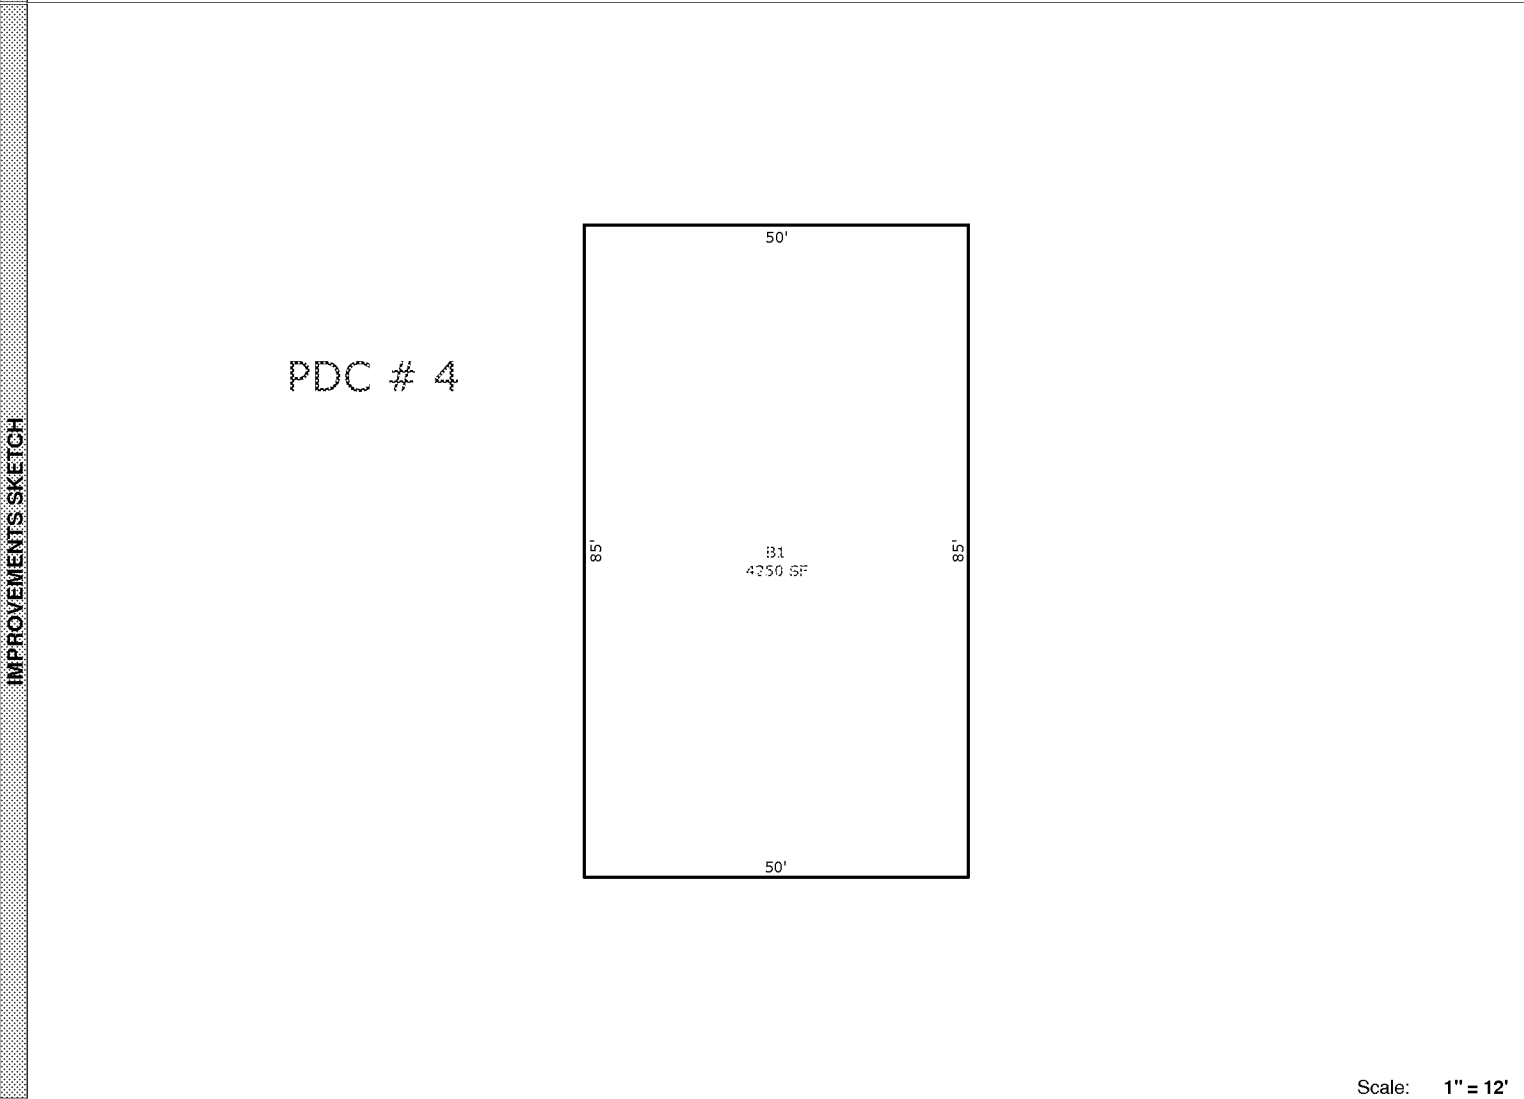

Scale: 1" = 12'

	AREA CALCULATIONS SUMMARY					
AREA CALCULATIONS	Code	Description	Factor	Net Size	Perimeter	Net Totals
	B1	B1	1.00	4250	270	4250