


SKETCH/AREA TABLE ADDENDUM

SUBJECT	PARCEL ID 2852408		
	CITY	STATE	ZIP
	PERMIT # 10/25/2011		
	MARKET AREA		
	APPRAISER NAME JCT		

PDC # 1

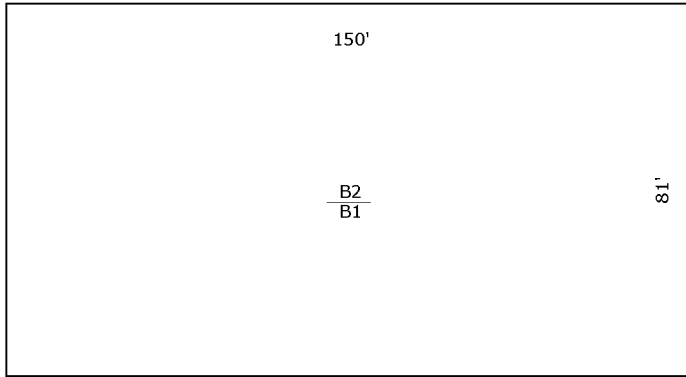

Scale: 1" = 12'


AREA CALCULATIONS	AREA CALCULATIONS SUMMARY						Comment Table 1	
	Code	Description	Factor	Net Size	Perimeter	Net Totals		
	B1	B1	1.00	12150	462	12150		
	B2	B2	1.00	12150	462	12150	Comment Table 2 Comment Table 3	

SKETCH/AREA TABLE ADDENDUM

SUBJECT	PARCEL ID 2852408		
	CITY	STATE	ZIP
	PERMIT # 10/25/2011		
	MARKET AREA		
	APPRAISER NAME JCT		

IMPROVEMENTS SKETCH

PDC # 3

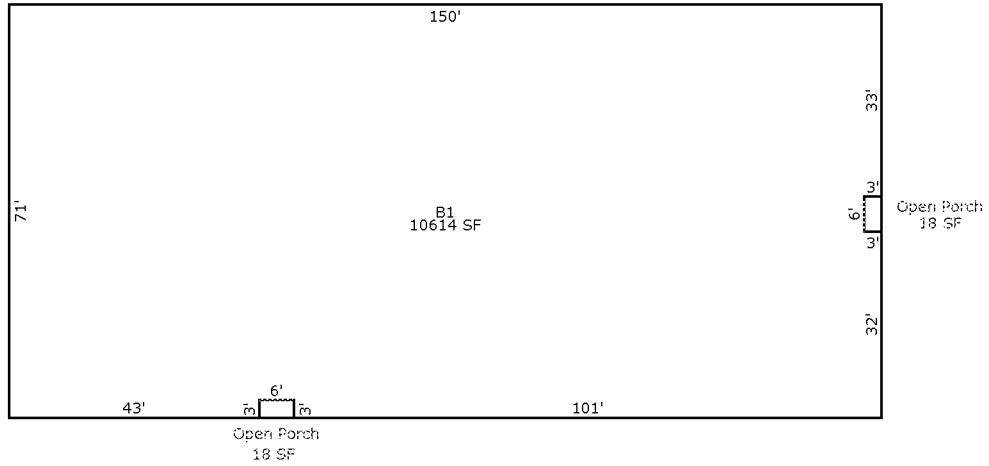

Scale: 1" = 12'

AREA CALCULATIONS

AREA CALCULATIONS SUMMARY

Code	Description	Factor	Net Size	Perimeter	Net Totals
B1	B1	1.00	10614	454	10614
OP	Open Porch	1.00	18	18	
	Open Porch	1.00	18	18	36

Comment Table 1

--

Comment Table 2


--

Comment Table 3

--

SKETCH/AREA TABLE ADDENDUM

SUBJECT	PARCEL ID 2852408		
	CITY	STATE	ZIP
	PERMIT # 10/25/2011		
	MARKET AREA		
	APPRAISER NAME JCT		

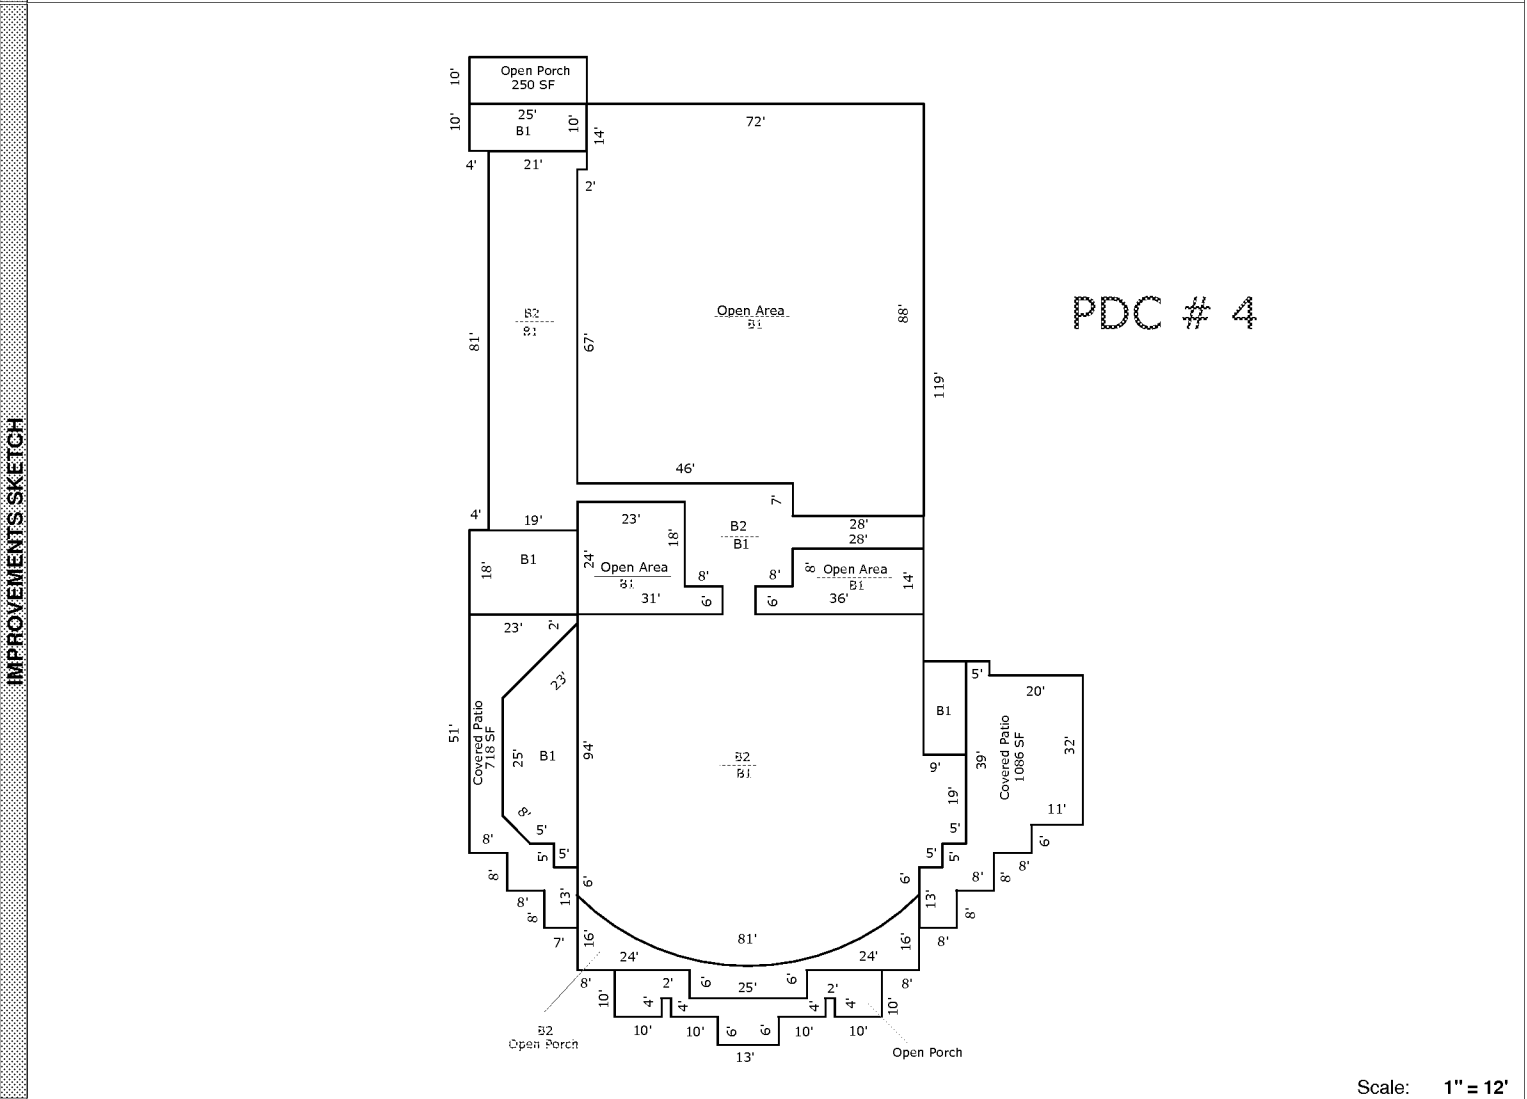

Scale: 1" = 12'


AREA CALCULATIONS	AREA CALCULATIONS SUMMARY					
	Code	Description	Factor	Net Size	Perimeter	Net Totals
	B1	B1	1.00	16445	585	16445
	B2	B2	1.00	8326	586	8326
	OP	Open Porch	1.00	1040	234	
	Open Porch	1.00	250	70	1290	
	Open Area	1.00	600	110		
	Open Area	1.00	6162	324		
	Open Area	1.00	440	100	7202	
CVPRT	Covered Patio	1.00	1086	184		
	Covered Patio	1.00	718	199	1804	

Comment Table 1	
Comment Table 2	Comment Table 3

SKETCH/AREA TABLE ADDENDUM

SUBJECT	PARCEL ID 2852408
	CITY _____ STATE _____ ZIP _____
	PERMIT # 10/25/2011
	MARKET AREA _____
	APPRAISER NAME JCT

PDC # 5

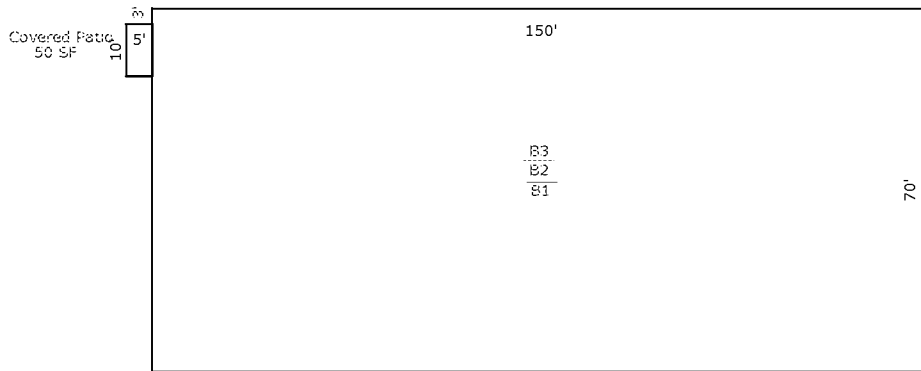

Scale: 1" = 12'


AREA CALCULATIONS	AREA CALCULATIONS SUMMARY					
	Code	Description	Factor	Net Size	Perimeter	Net Totals
	B1	B1	1.00	10500	440	10500
	B2	B2	1.00	10500	440	10500
	B3	B3	1.00	10500	440	10500
CVPRT	Covered Patio	1.00	50	30	50	

Comment Table 1	
Comment Table 2	Comment Table 3

SKETCH/AREA TABLE ADDENDUM

SUBJECT	PARCEL ID 2852408		
	CITY	STATE	ZIP
	PERMIT # 10/25/2011		
	MARKET AREA		
	APPRAISER NAME JCT		

PDC # 6

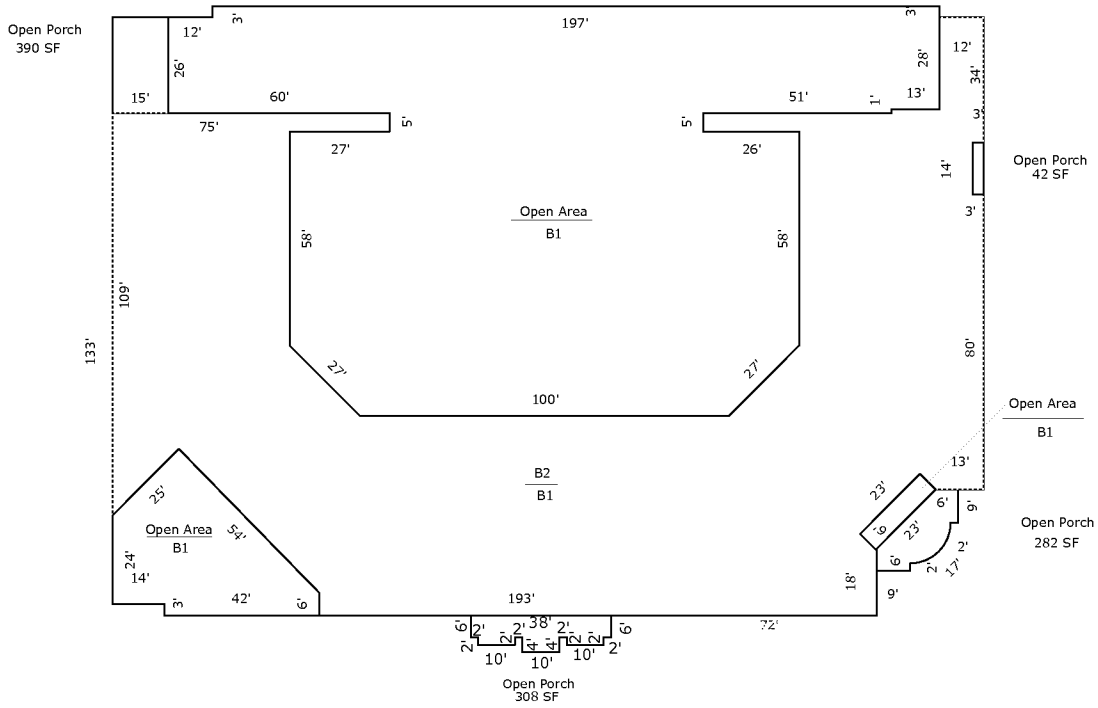


Scale: 1" = 12'

AREA CALCULATIONS	AREA CALCULATIONS SUMMARY					
	Code	Description	Factor	Net Size	Perimeter	Net Totals
	B1	B1	1.00	37491	799	37491
	B2	B2	1.00	19076	799	19076
	OP	Open Porch	1.00	390	82	
		Open Porch	1.00	282	74	
		Open Porch	1.00	42	34	
		Open Porch	1.00	308	104	1022
	OPEN AREA	Open Area	1.00	1575	169	
		Open Area	1.00	16702	724	
	Open Area	1.00	138	58	18415	
Comment Table 1						
Comment Table 2			Comment Table 3			

SKETCH/AREA TABLE ADDENDUM

SUBJECT	PARCEL ID 2852408		
	CITY	STATE	ZIP
	PERMIT # 10/25/2011		
	MARKET AREA		
	APPRAISER NAME JCT		

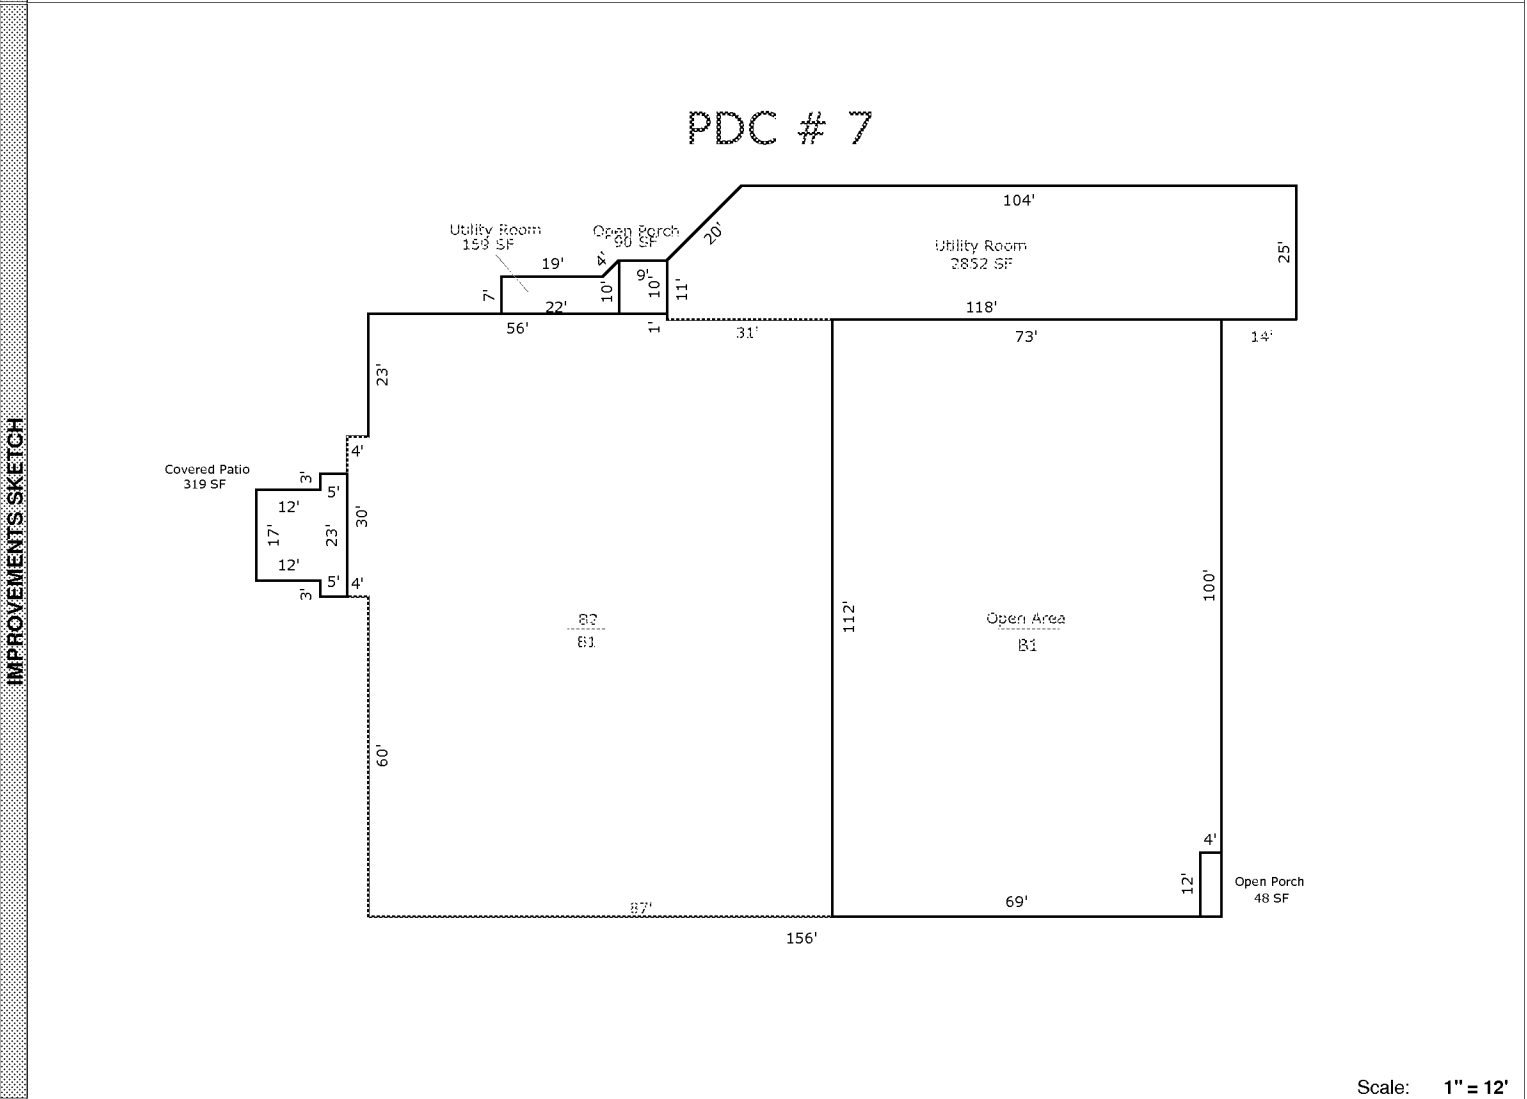


AREA CALCULATIONS	AREA CALCULATIONS SUMMARY					
	Code	Description	Factor	Net Size	Perimeter	Net Totals
	B1	B1	1.00	18048	554	18048
	B2	B2	1.00	9920	554	9920
	OP	Open Porch	1.00	90	38	
	Open Porch	1.00	48	32	138	
UT	Utility Room	1.00	2852	278		
	Utility Room	1.00	159	62	3011	
OPEN AREA	Open Area	1.00	8128	370	8128	
CVPRT	Covered Patio	1.00	319	80	319	

Comment Table 1	
Comment Table 2	Comment Table 3

SKETCH/AREA TABLE ADDENDUM

SUBJECT	PARCEL ID 2852408		
	CITY	STATE	ZIP
	PERMIT # 10/25/2011		
	MARKET AREA		
	APPRAISER NAME JCT		

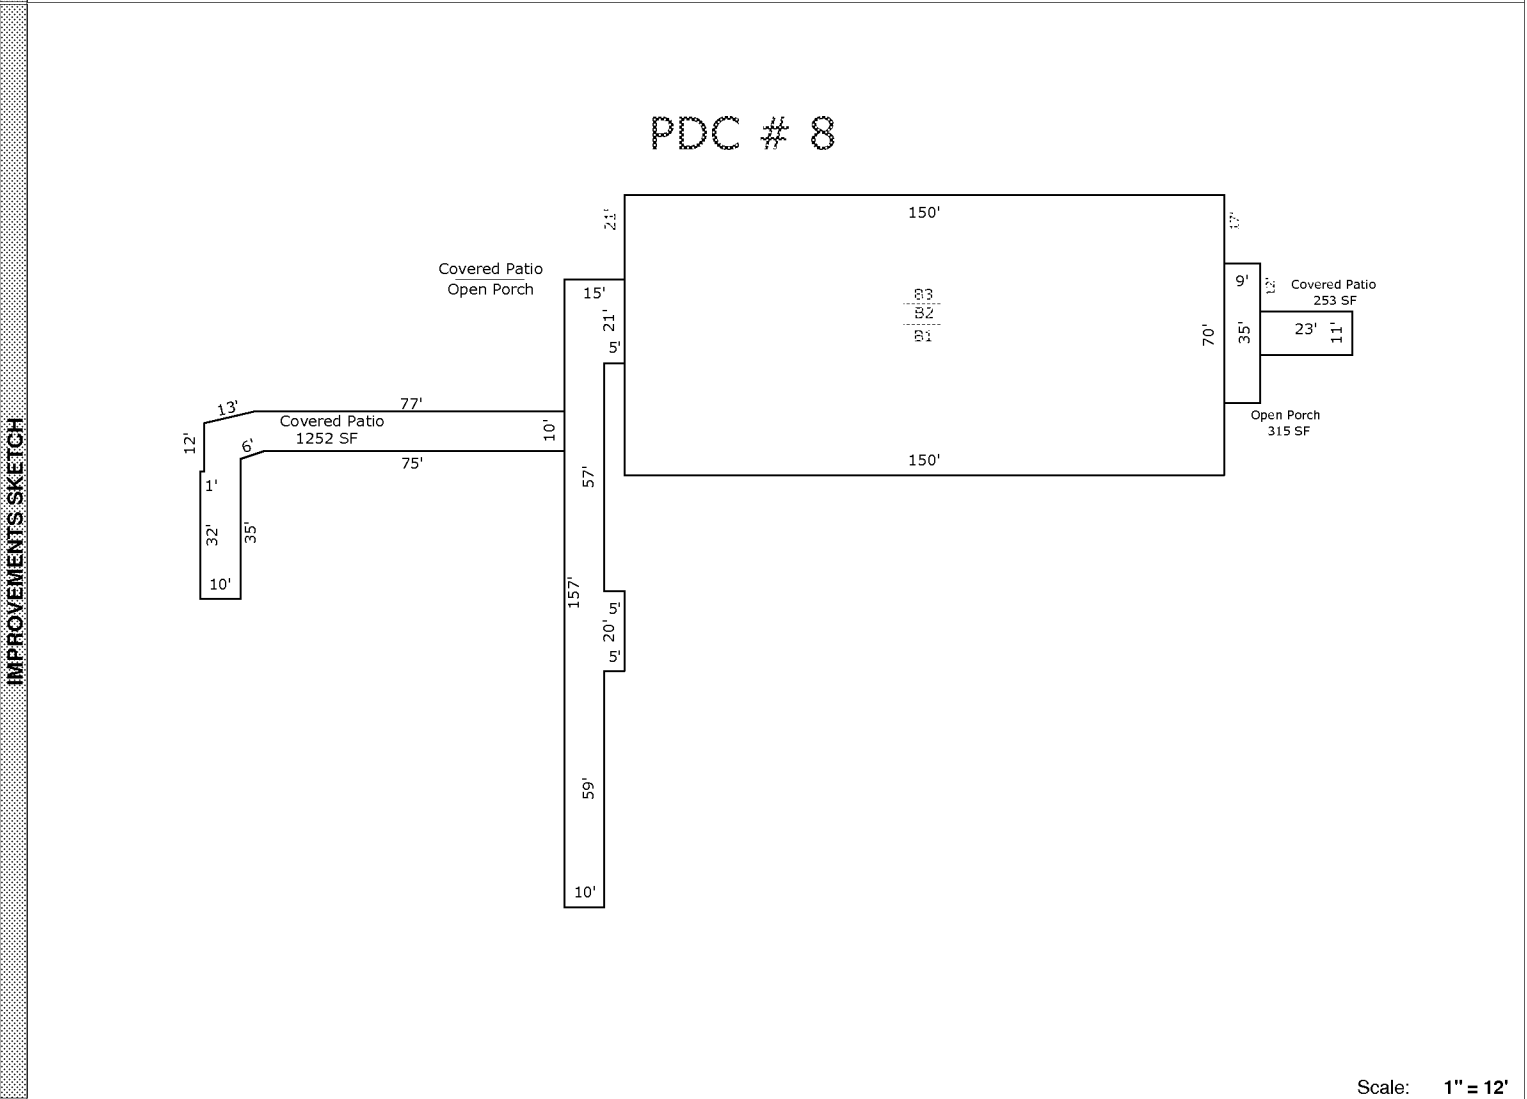

IMPROVEMENTS SKETCH

Scale: 1" = 12'

AREA CALCULATIONS SUMMARY						Comment Table 1	
Code	Description	Factor	Net Size	Perimeter	Net Totals		
B1	B1	1.00	10500	440	10500		
B2	B2	1.00	10500	440	10500		
B3	B3	1.00	10500	440	10500		
OP	Open Porch	1.00	1775	354			
	Open Porch	1.00	315	88	2090		
CVPRT	Covered Patio	1.00	1775	354			
	Covered Patio	1.00	1252	272			
	Covered Patio	1.00	253	68	3280		
						Comment Table 2	Comment Table 3

AREA CALCULATIONS