


SKETCH/AREA TABLE ADDENDUM

SUBJECT	PARCEL ID 3006643		
	CITY	STATE	ZIP
	PERMIT # 09/14/2011		
	MARKET AREA		
	APPRAISER NAME JTC		

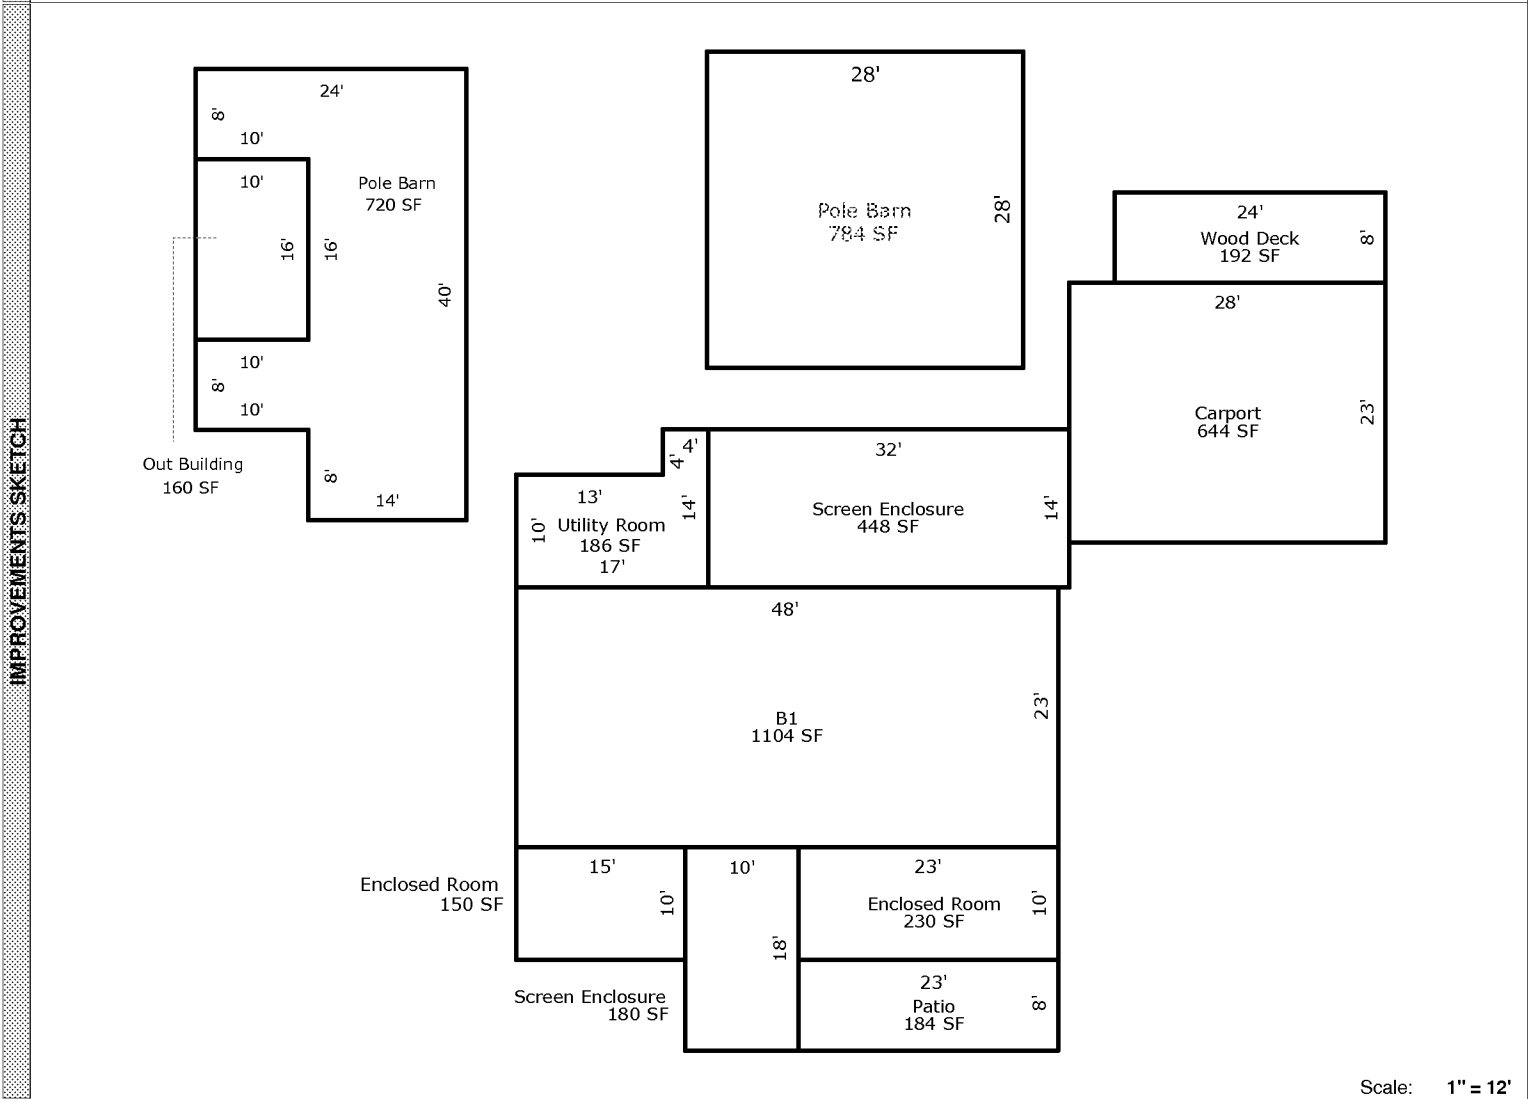

Scale: 1" = 12'


AREA CALCULATIONS SUMMARY

Code	Description	Factor	Net Size	Perimeter	Net Totals
B1	B1	1.00	1104	142	1104
UT	Utility Room	1.00	186	62	186
CRPRT	Carport	1.00	644	102	644
ENCLR	Enclosed Room	1.00	150	50	
	Enclosed Room	1.00	230	66	380
OBLD	Out Building	1.00	160	52	160
PATIO	Patio	1.00	184	62	184
PBARN	Pole Barn	1.00	784	112	
	Pole Barn	1.00	720	148	1504
SCRN	Screen Enclosure	1.00	180	56	
	Screen Enclosure	1.00	448	92	628
WDECK	Wood Deck	1.00	192	64	192

Comment Table 1	
Comment Table 2	Comment Table 3

SKETCH/AREA TABLE ADDENDUM

SUBJECT	PARCEL ID 3006643		
	CITY	STATE	ZIP
	PERMIT # 09/14/2011		
	MARKET AREA		
	APPRAISER NAME JTC		

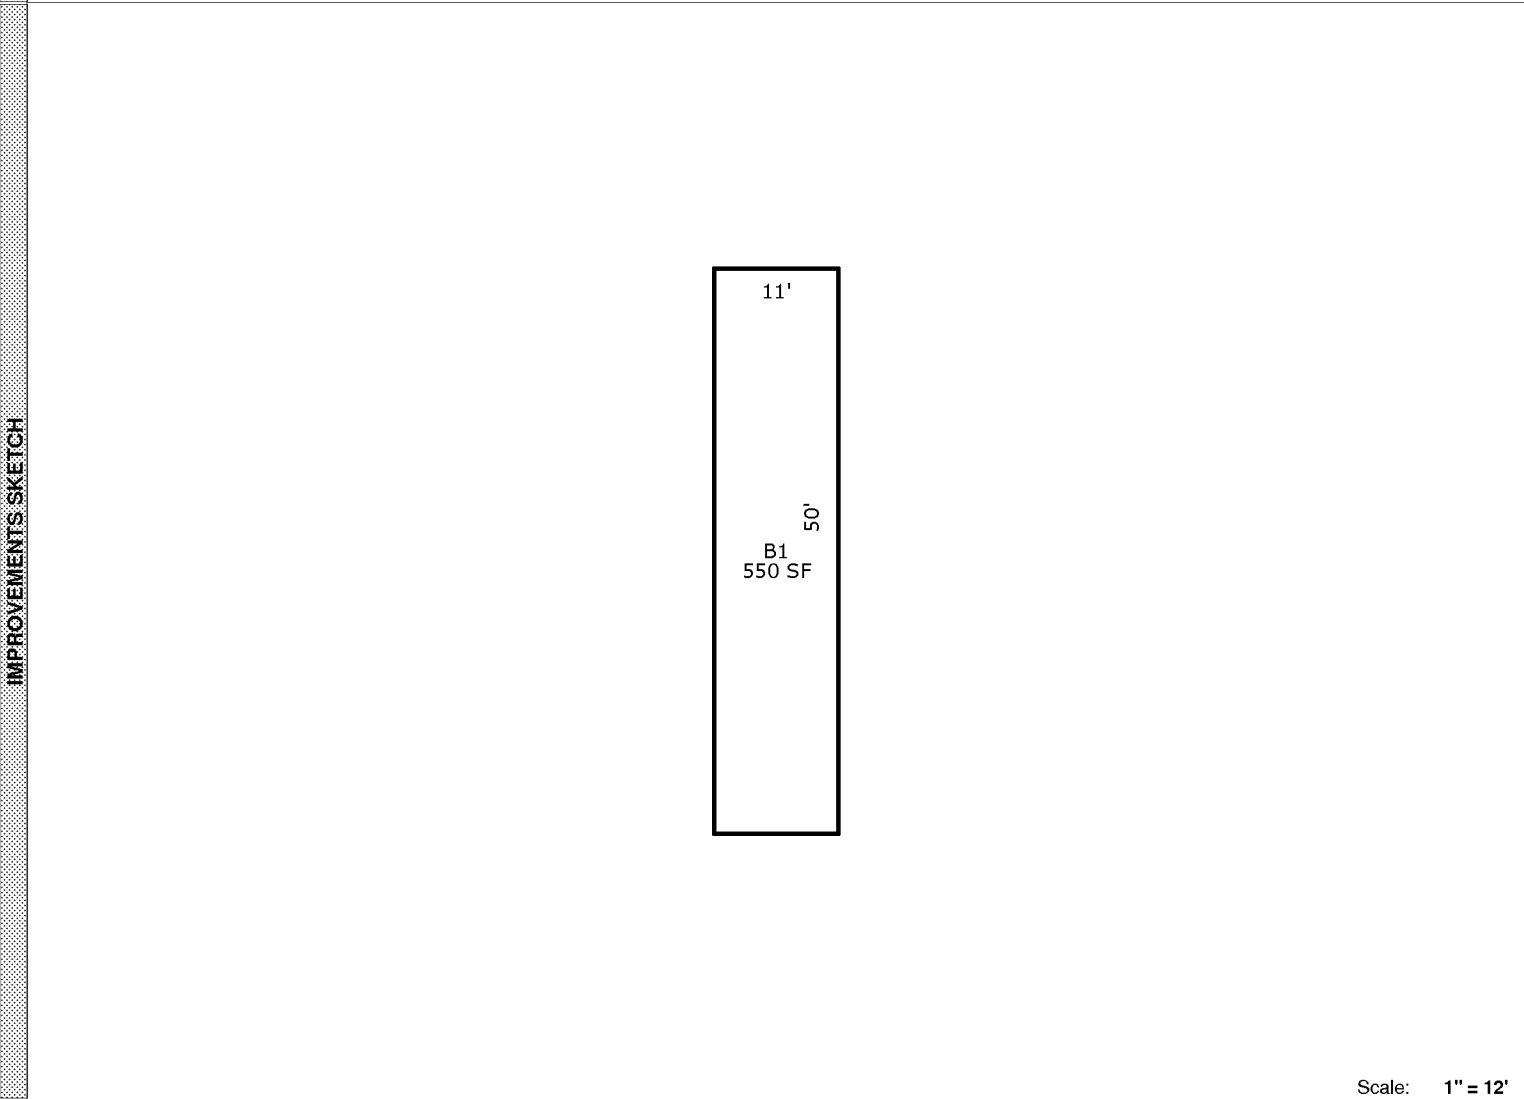

Scale: 1" = 12'

AREA CALCULATIONS	AREA CALCULATIONS SUMMARY						Comment Table 1	
	Code	Description	Factor	Net Size	Perimeter	Net Totals		
	B1	B1	1.00	550	122	550	Comment Table 2	Comment Table 3