


SKETCH/AREA TABLE ADDENDUM

DATE 8-20-10

RE # 2101065

SUBJECT	PARCEL ID 21-34-24-00-523			
	CITY Mims	COUNTY Brevard	STATE FL	ZIP 32754
	PERMIT #			
	MARKET AREA 01	ADDRESS 1985 TURPENTINE RD		
	APPRaiser NAME DRC	BRANCH OFFICE Tituville		

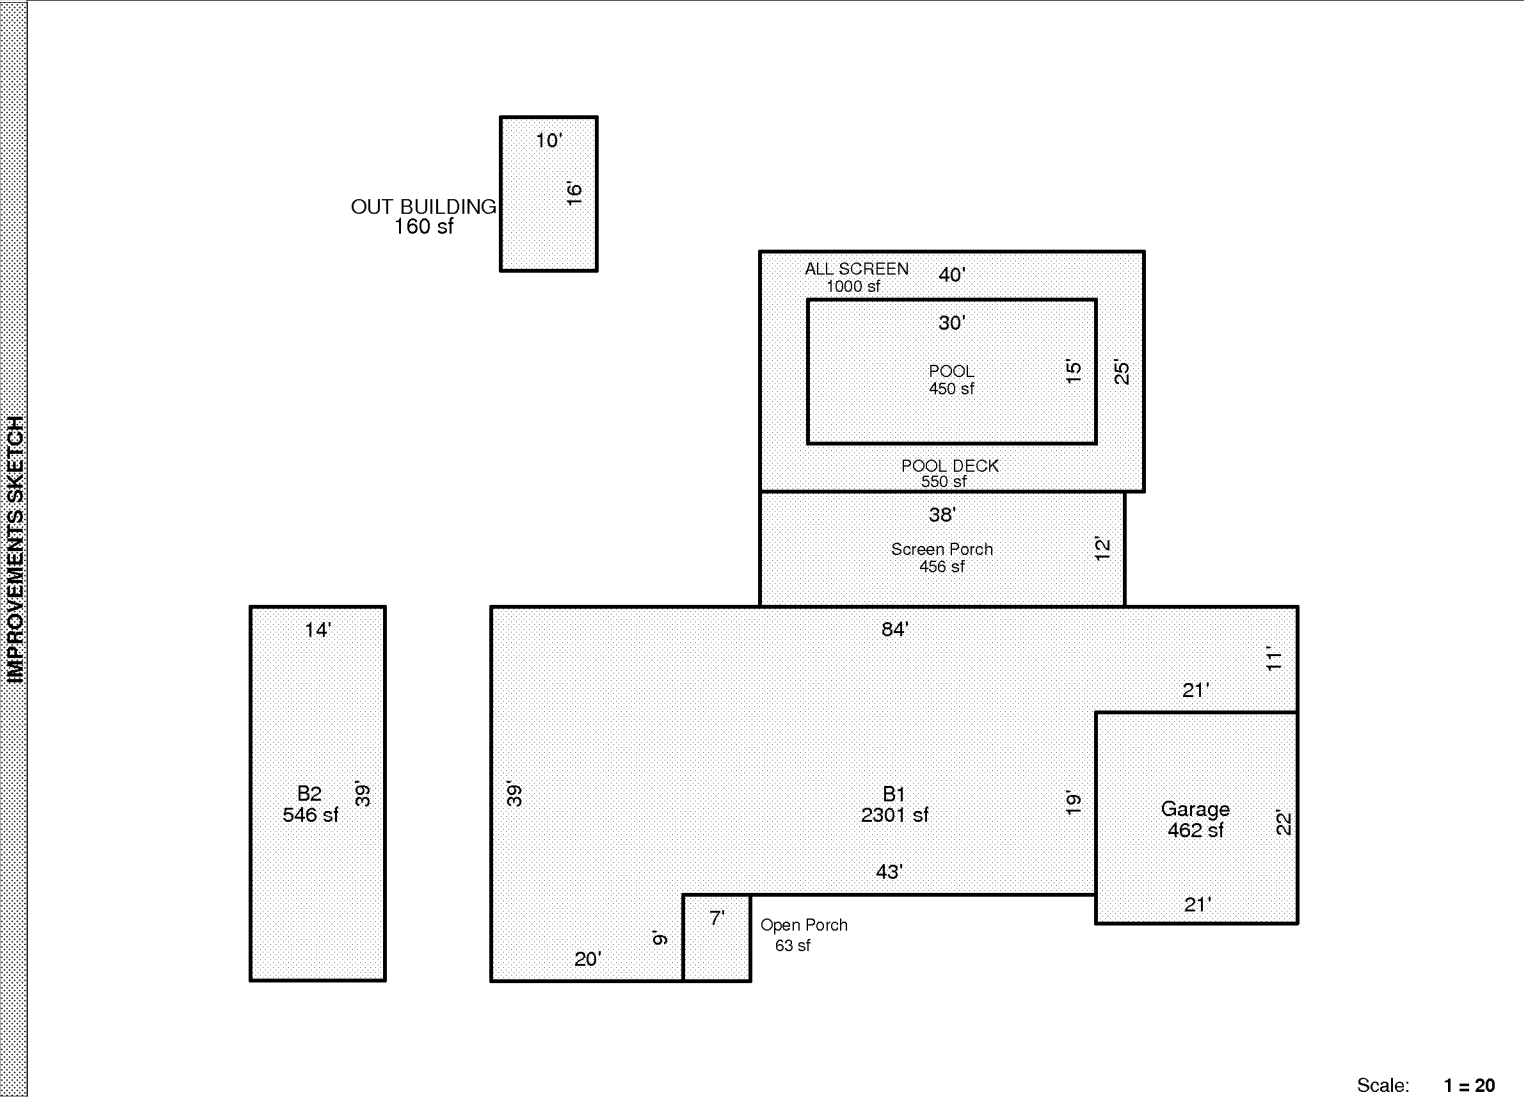

Scale: 1 = 20

AREA CALCULATIONS	AREA CALCULATIONS SUMMARY						Comment Table 1	
AREA CALCULATIONS	Code	Description	Factor	Net Size	Perimeter	Net Totals		
AREA CALCULATIONS	B1	B1	1.00	2301	246	2301		
AREA CALCULATIONS	B2	B2	1.00	546	106	546		
AREA CALCULATIONS	GA	Garage	1.00	462	86	462		
AREA CALCULATIONS	OP	Open Porch	1.00	63	32	63		
AREA CALCULATIONS	SP	Screen Porch	1.00	456	100	456		
AREA CALCULATIONS	ALSCN	ALL SCREEN	1.00	1000	130	1000		
AREA CALCULATIONS	PDECK	POOL DECK	1.00	550	130	550		
AREA CALCULATIONS	POOL	POOL	1.00	450	90	450		
AREA CALCULATIONS	OBLDG	OUT BUILDING	1.00	160	52	160		
AREA CALCULATIONS							Comment Table 2	Comment Table 3
AREA CALCULATIONS								