


# SKETCH/AREA TABLE ADDENDUM

SUBJECT	Property Address	21 350800 514
	City	MIMS
	County	BREVARD
	State	FL
	Zip	32754
Owner	10BC07624	
Client	01	Client Address 2834 EAST HICKORY CIR.
Appraiser Name	WHS	Inspection Date TITUSVILLE

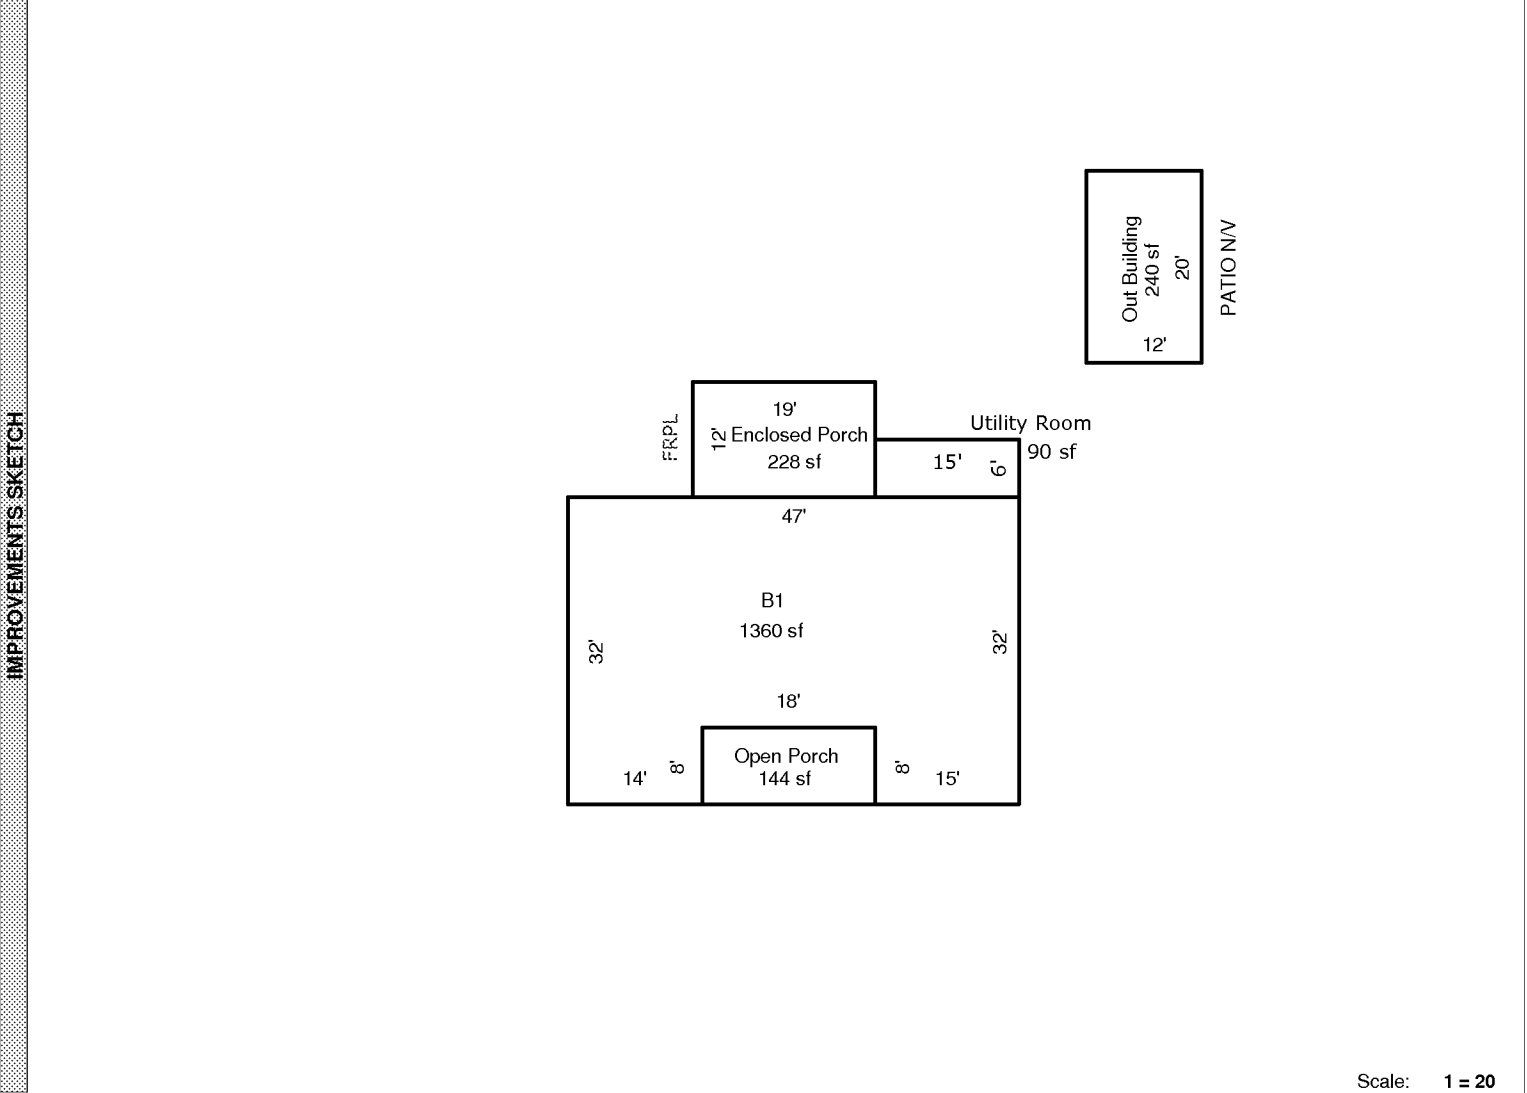

Scale: 1 = 20

	AREA CALCULATIONS SUMMARY					Comment Table 1	
Code	Description	Factor	Net Size	Perimeter	Net Totals		
B1	B1	1.00	1360	174	1360		
EP	Enclosed Porch	1.00	228	62	228		
OP	Open Porch	1.00	144	52	144		
UT	Utility Room	1.00	90	42	90		
OBLD	Out Building	1.00	240	64	240		
						Comment Table 2	Comment Table 3

AREA CALCULATIONS