


# SKETCH/AREA TABLE ADDENDUM

|                |                           |       |     |
|----------------|---------------------------|-------|-----|
| <b>SUBJECT</b> | PARCEL ID <b>2109184</b>  |       |     |
|                | CITY                      | STATE | ZIP |
|                | PERMIT # <b>8-19-2011</b> |       |     |
|                | MARKET AREA               |       |     |
|                | APPRAISER NAME <b>SXJ</b> |       |     |

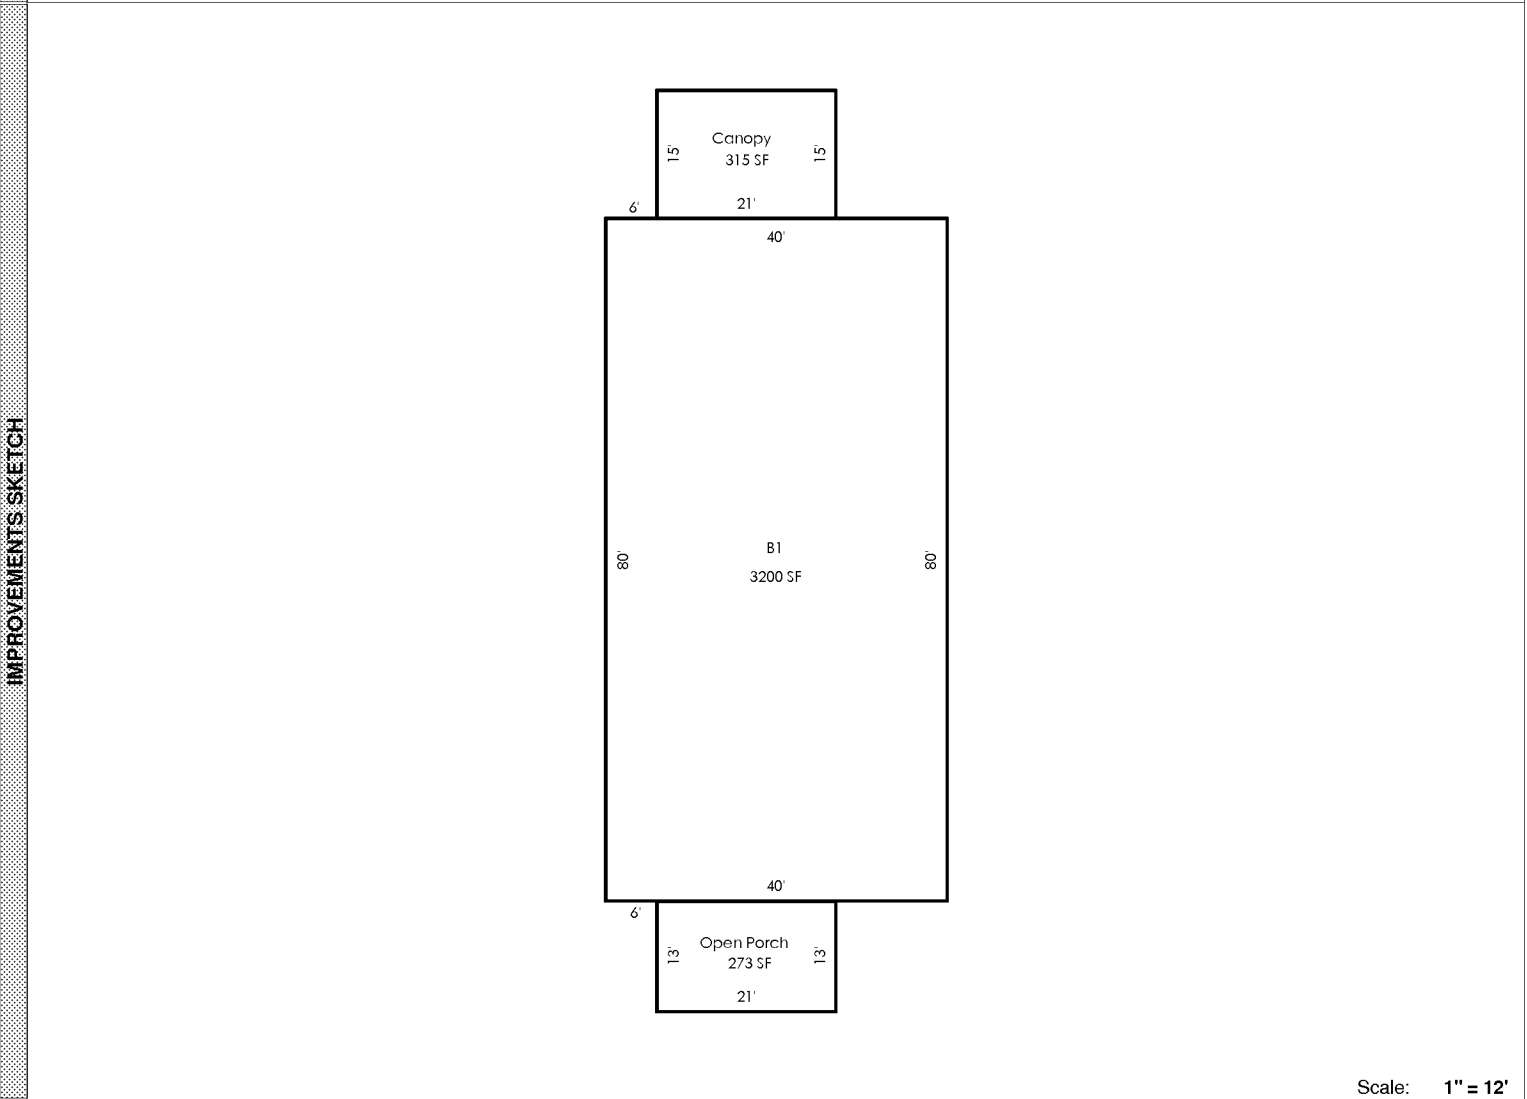

Scale: 1" = 12'

| <b>AREA CALCULATIONS</b> | AREA CALCULATIONS SUMMARY |             |                 |                 |           |            |
|--------------------------|---------------------------|-------------|-----------------|-----------------|-----------|------------|
|                          | Code                      | Description | Factor          | Net Size        | Perimeter | Net Totals |
|                          | B1                        | B1          | 1.00            | 3200            | 240       | 3200       |
|                          | OP                        | Open Porch  | 1.00            | 273             | 68        | 273        |
| CANPY                    | Canopy                    | 1.00        | 315             | 72              | 315       |            |
|                          |                           |             |                 |                 |           |            |
|                          |                           |             | Comment Table 1 |                 |           |            |
|                          |                           |             | Comment Table 2 | Comment Table 3 |           |            |
|                          |                           |             |                 |                 |           |            |