

# SKETCH/AREA TABLE ADDENDUM

SUBJECT	PARCEL ID <b>2200466</b>		
	CITY	STATE	ZIP
	PERMIT # <b>9-2-11</b>		
	MARKET AREA		
	APPRAISER NAME <b>SXJ</b>		

IMPROVEMENTS SKETCH



Scale: 1" = 12'


AREA CALCULATIONS

AREA CALCULATIONS SUMMARY					
Code	Description	Factor	Net Size	Perimeter	Net Totals
B1	B1	1.00	1132	152	1132
B2	B2	1.00	836	120	836
OP	Open Porch	1.00	32	24	
	Open Porch	1.00	28	22	60
WDECK	Wood Deck	1.00	34	26	34

Comment Table 1	
Comment Table 2	Comment Table 3

# SKETCH/AREA TABLE ADDENDUM

SUBJECT	PARCEL ID <b>2200466</b>		
	CITY	STATE	ZIP
	PERMIT # <b>9-2-11</b>		
	MARKET AREA		
	APPRAISER NAME <b>SXJ</b>		

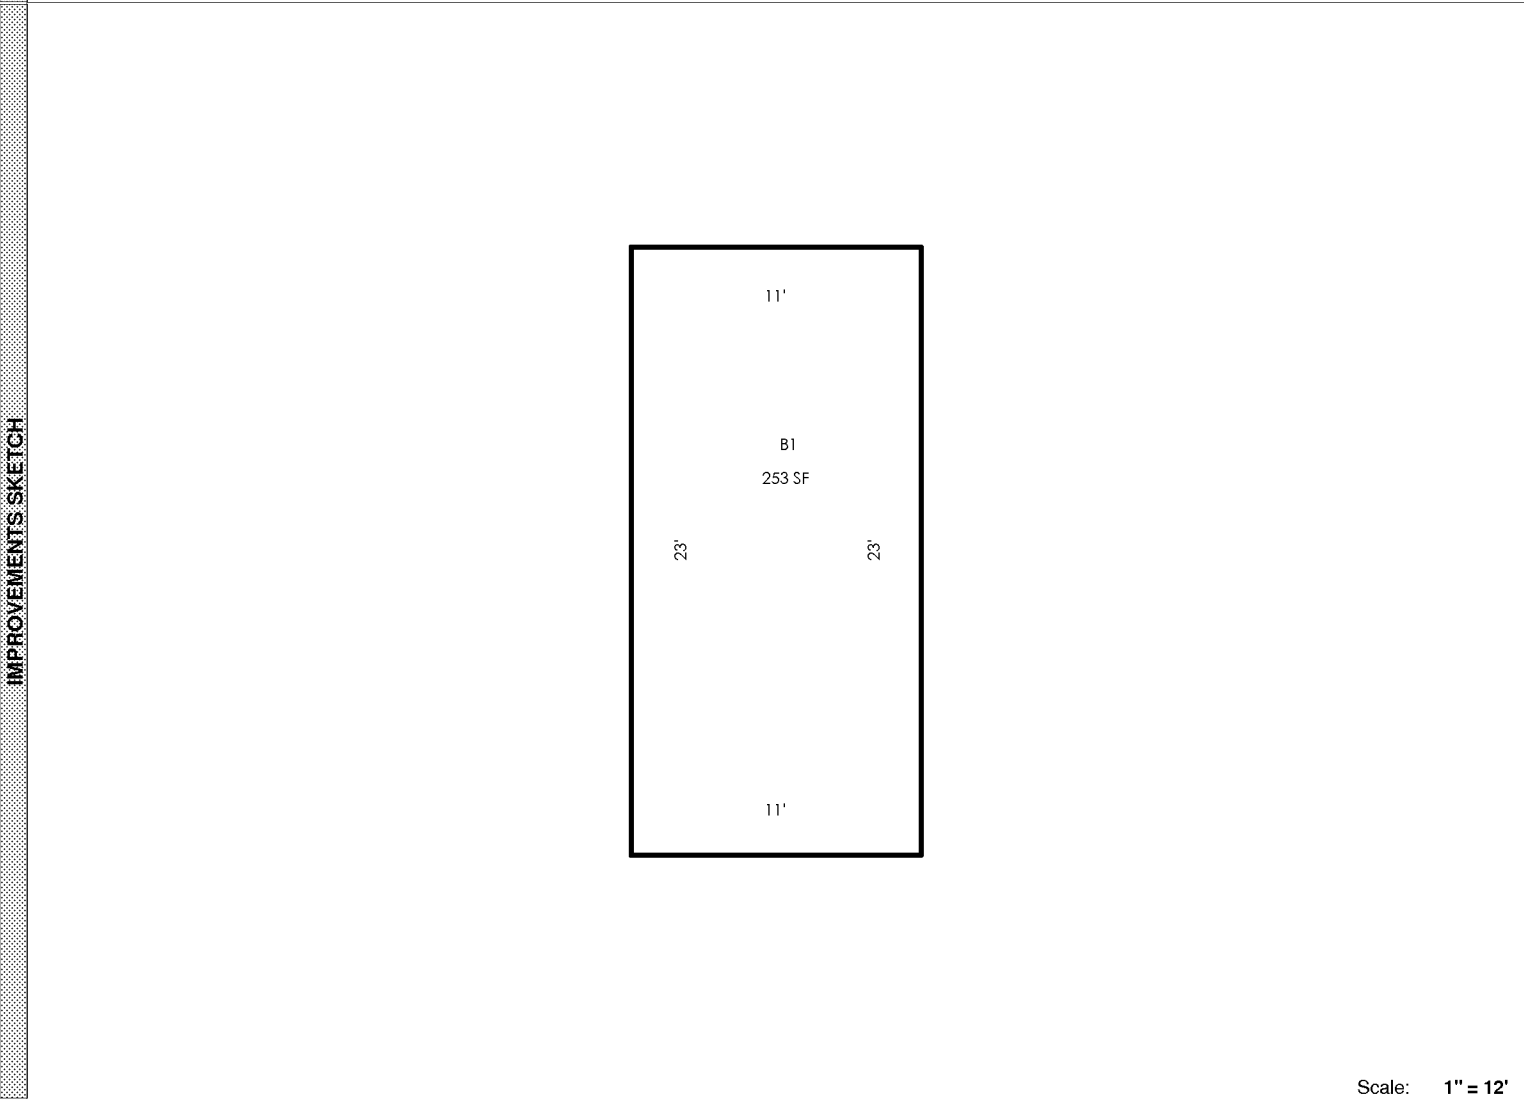

Scale: 1" = 12'

AREA CALCULATIONS	AREA CALCULATIONS SUMMARY						Comment Table 1	
	Code	Description	Factor	Net Size	Perimeter	Net Totals		
	B1	B1	1.00	253	68	253		
						Comment Table 2	Comment Table 3	