


# SKETCH/AREA TABLE ADDENDUM

SUBJECT	PARCEL ID <b>2212936</b>		
	CITY	STATE	ZIP
	PERMIT # <b>5 OCT., 2011</b>		
	MARKET AREA		
	APPRAISER NAME <b>WHS</b>		

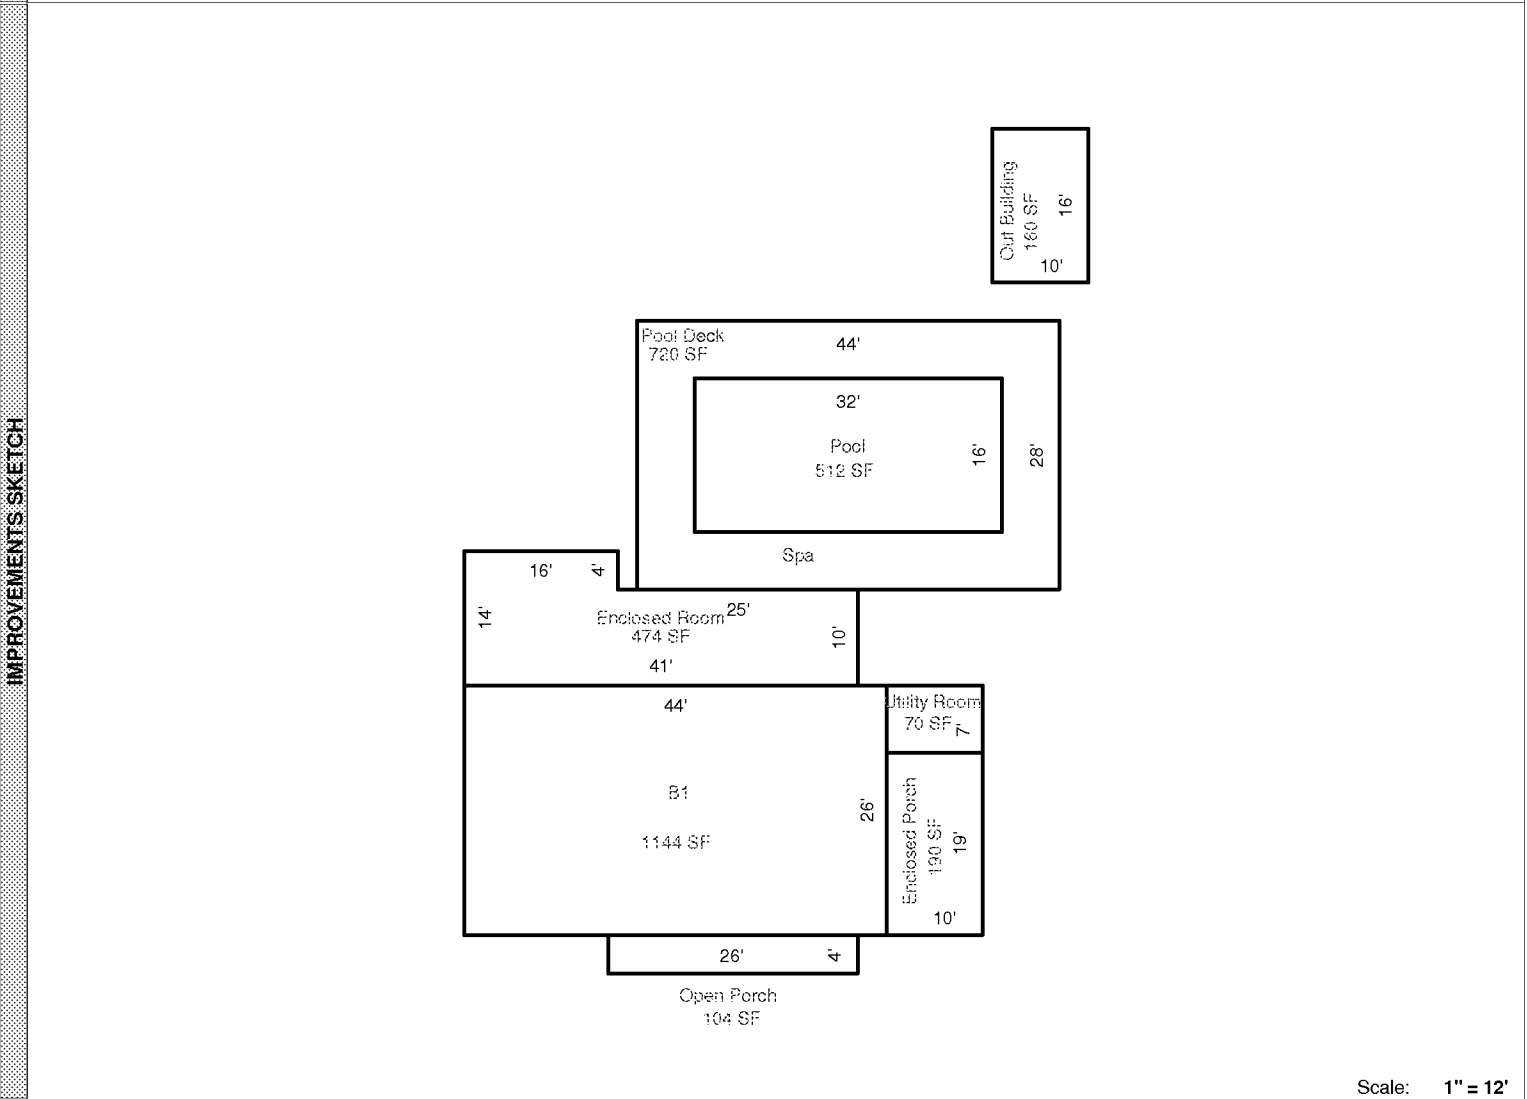

AREA CALCULATIONS

AREA CALCULATIONS SUMMARY					
Code	Description	Factor	Net Size	Perimeter	Net Totals
B1	B1	1.00	1144	140	1144
EP	Enclosed Porch	1.00	190	58	190
OP	Open Porch	1.00	104	60	104
UT	Utility Room	1.00	70	34	70
ENCLR	Enclosed Room	1.00	474	110	474
OBLD	Out Building	1.00	160	52	160
PDECK	Pool Deck	1.00	720	144	720
POOL	Pool	1.00	512	96	512

Comment Table 1

---