


SKETCH/AREA TABLE ADDENDUM

SUBJECT	PARCEL ID 2219017		
	CITY	STATE	ZIP
	PERMIT # 9-29-11		
	MARKET AREA		
	APPRAISER NAME SXJ		

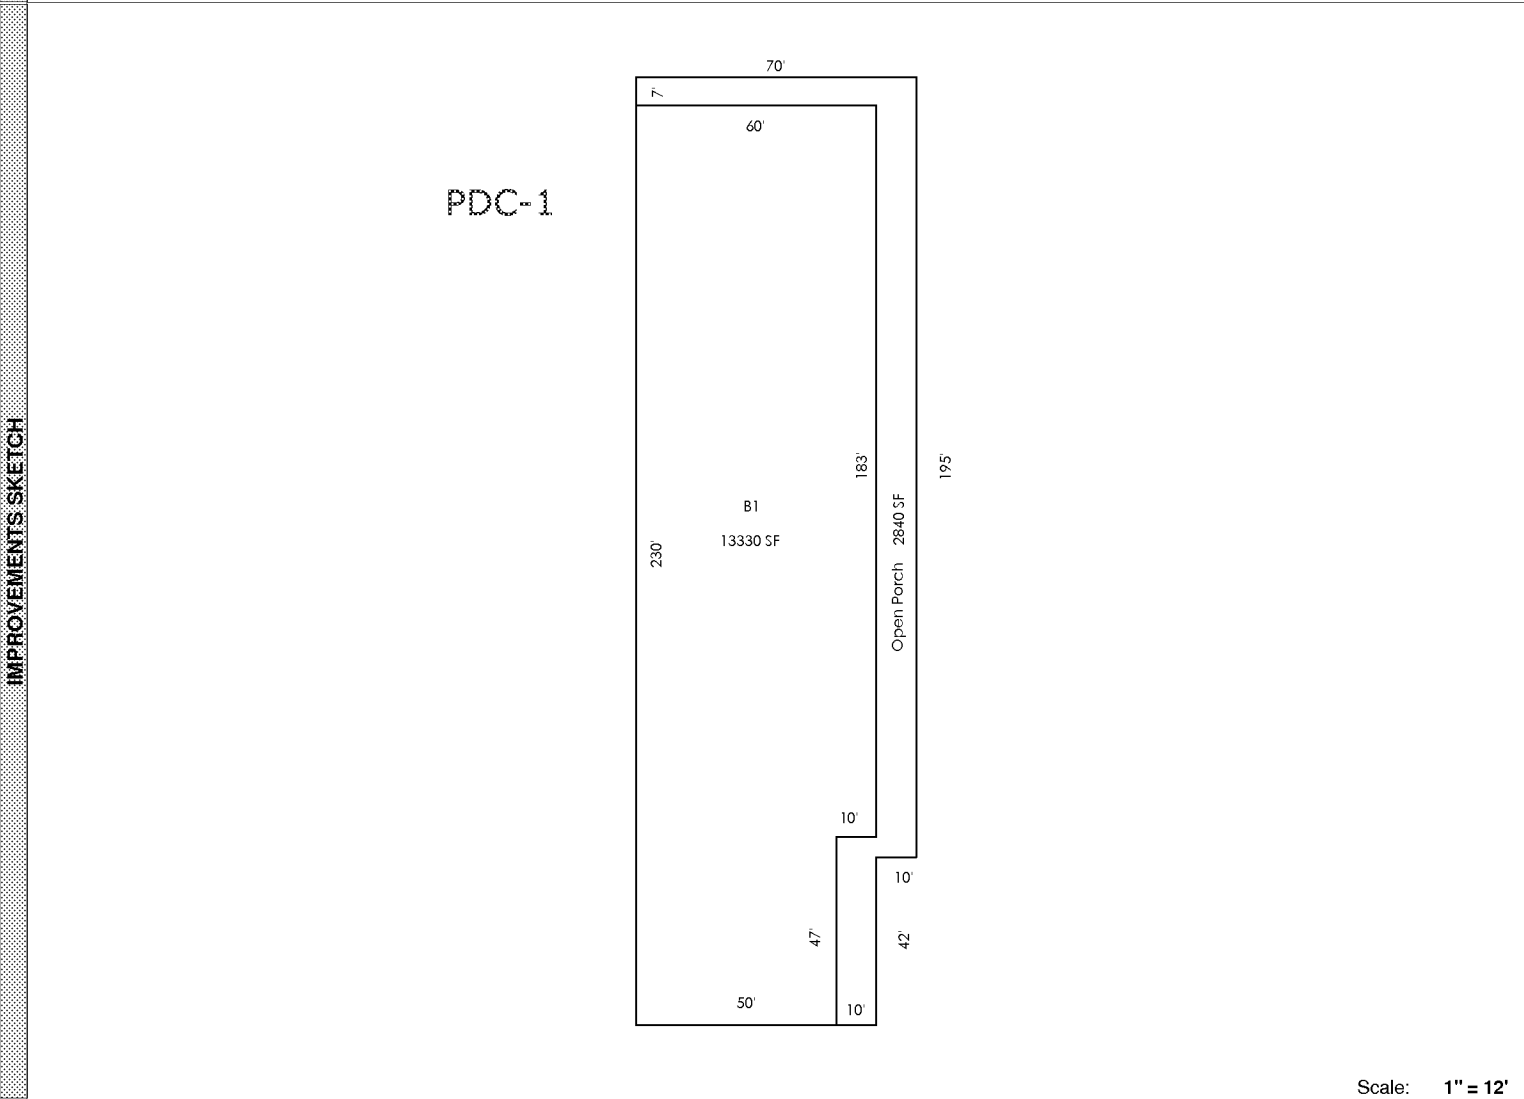

Scale: **1" = 12'**


AREA CALCULATIONS

AREA CALCULATIONS SUMMARY					
Code	Description	Factor	Net Size	Perimeter	Net Totals
B1	B1	1.00	13330	580	13330
OP	Open Porch	1.00	2840	634	2840

SKETCH/AREA TABLE ADDENDUM

SUBJECT	PARCEL ID 2219017		
	CITY	STATE	ZIP
	PERMIT # 9-29-11		
	MARKET AREA		
	APPRAISER NAME SXJ		

IMPROVEMENTS SKETCH

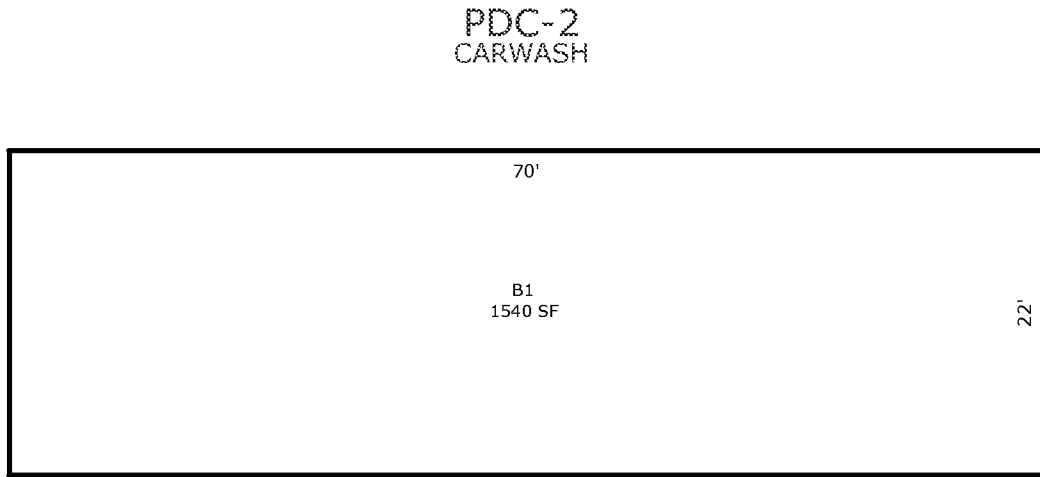

Scale: 1" = 12'

AREA CALCULATIONS

AREA CALCULATIONS SUMMARY					
Code	Description	Factor	Net Size	Perimeter	Net Totals
B1	B1	1.00	1540	184	1540
