


SKETCH/AREA TABLE ADDENDUM

SUBJECT	PARCEL ID 2411206
	CITY _____ STATE _____ ZIP _____
	PERMIT # 10-12-11
	MARKET AREA _____
	APPRAISER NAME SXJ

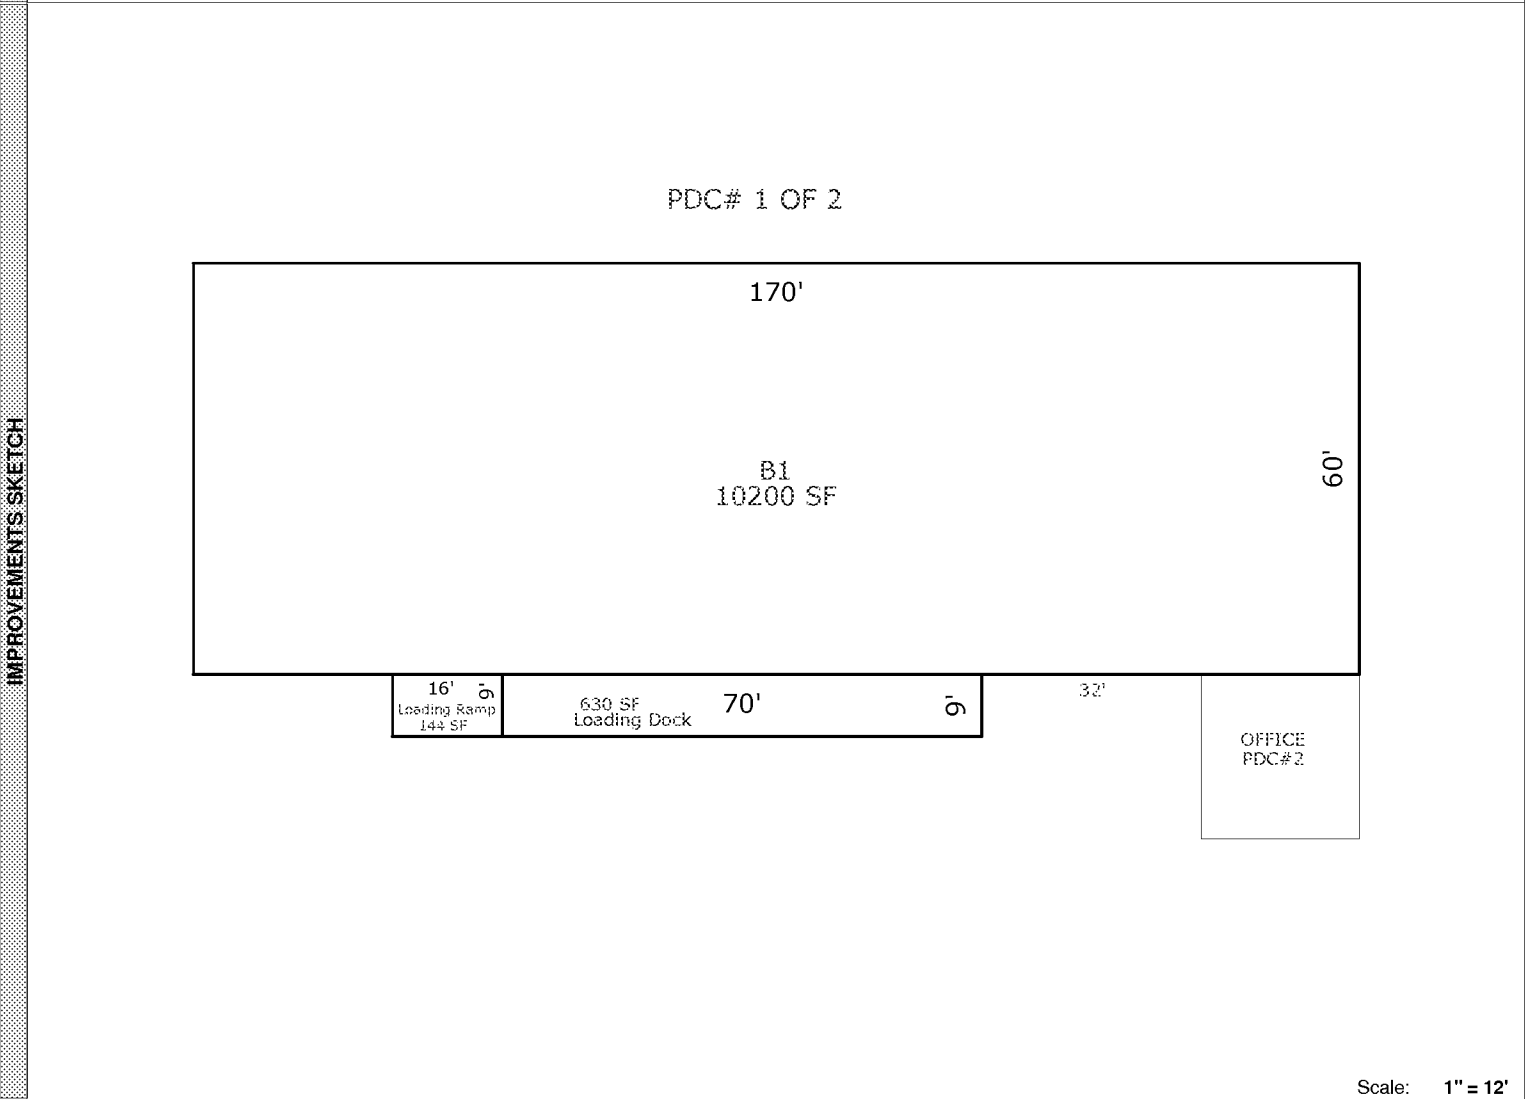


Scale: 1" = 12'

AREA CALCULATIONS SUMMARY						Comment Table 1	
Code	Description	Factor	Net Size	Perimeter	Net Totals		
B1	B1	1.00	10200	460	10200		
LOADD	Loading Dock	1.00	630	158	630		
LOADR	Loading Ramp	1.00	144	50	144		
						Comment Table 2	Comment Table 3

SKETCH/AREA TABLE ADDENDUM

SUBJECT	PARCEL ID 2411206		
	CITY	STATE	ZIP
	PERMIT # 10-12-11		
	MARKET AREA		
	APPRAISER NAME SXJ		

PDC# 2 OF 2

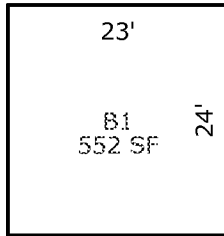

Scale: 1" = 12'

AREA CALCULATIONS	AREA CALCULATIONS SUMMARY						Comment Table 1	
	Code	Description	Factor	Net Size	Perimeter	Net Totals		
	B1	B1	1.00	552	94	552		
						Comment Table 2	Comment Table 3	