

SKETCH/AREA TABLE ADDENDUM

Parcel No 07/08/08

File No 2411568

Property Address 24-36-10-04-B-3

City MERRITT ISLAND

County BREVARD

State FL

Zip 32953

Owner NONE

Client 16

Client Address 3300 HORSE TRAIL CT


Appraiser Name GAC

Inspection Date PALM BAY

SUBJECT

IMPROVEMENTS SKETCH

*Converted to Apex (NFC)

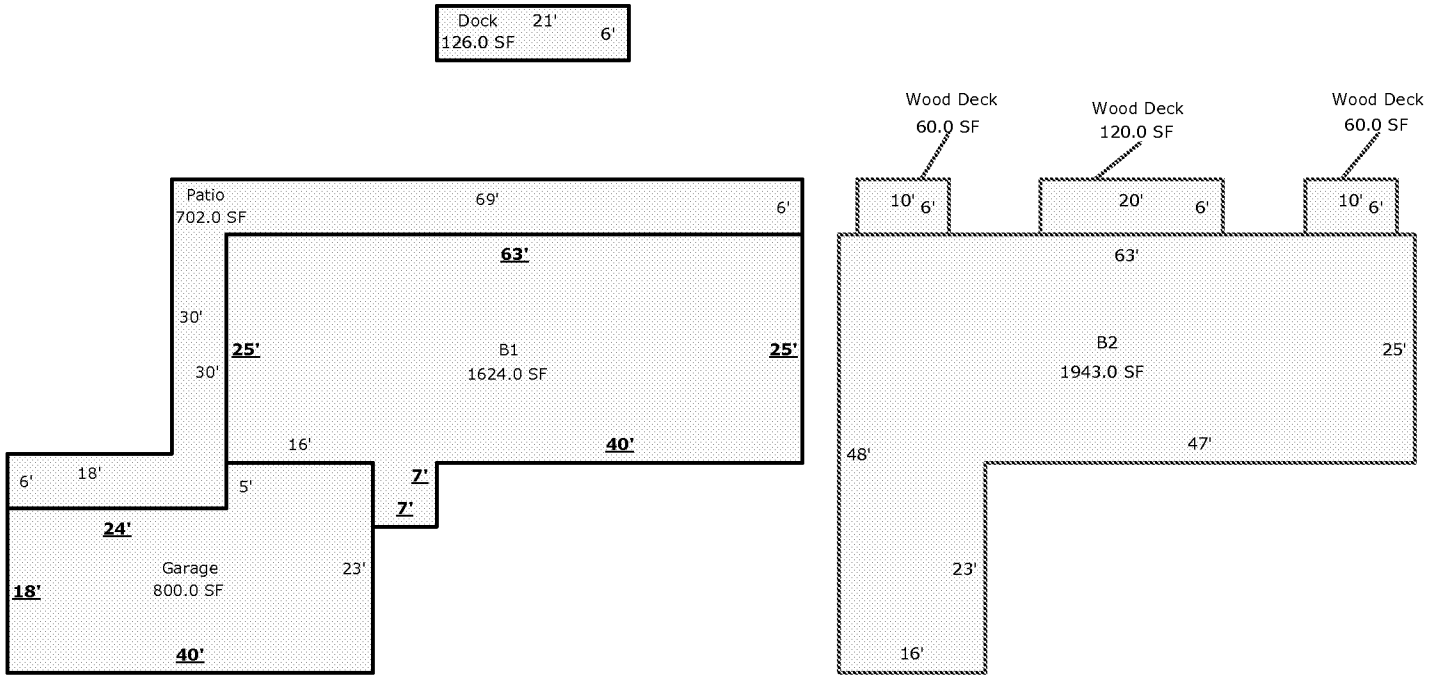

Scale: 1 = 21

AREA CALCULATIONS

AREA CALCULATIONS SUMMARY

Code	Description	Factor	Net Size	Perimeter	Net Totals
B1	B1	1.00	1624.0	190.0	1624.0
B2	B2	1.00	1943.0	222.0	1943.0
GA	Garage	1.00	800.0	126.0	800.0
PT	Patio	1.00	702.0	246.0	702.0
DOCK	Dock	1.00	126.0	54.0	126.0
WDECK	Wood Deck	1.00	60.0	32.0	
	Wood Deck	1.00	120.0	52.0	
	Wood Deck	1.00	60.0	32.0	240.0

*NO ON SITE MEASUREMENTS CHECKED.
CONVERTED TO APEX (NFC)