

SKETCH/AREA TABLE ADDENDUM


DATE 4 FEB. 2010

RE # 2418593

SUBJECT

PARCEL ID 24 362451 A	COUNTY BREVARD	STATE FL	ZIP 32953
CITY MERRITT ISLAND	ADDRESS 395 WAINAI DR.		
PERMIT # NONE	BRANCH OFFICE TITUSVILLE		
MARKET AREA 16			

IMPROVEMENTS SKETCH

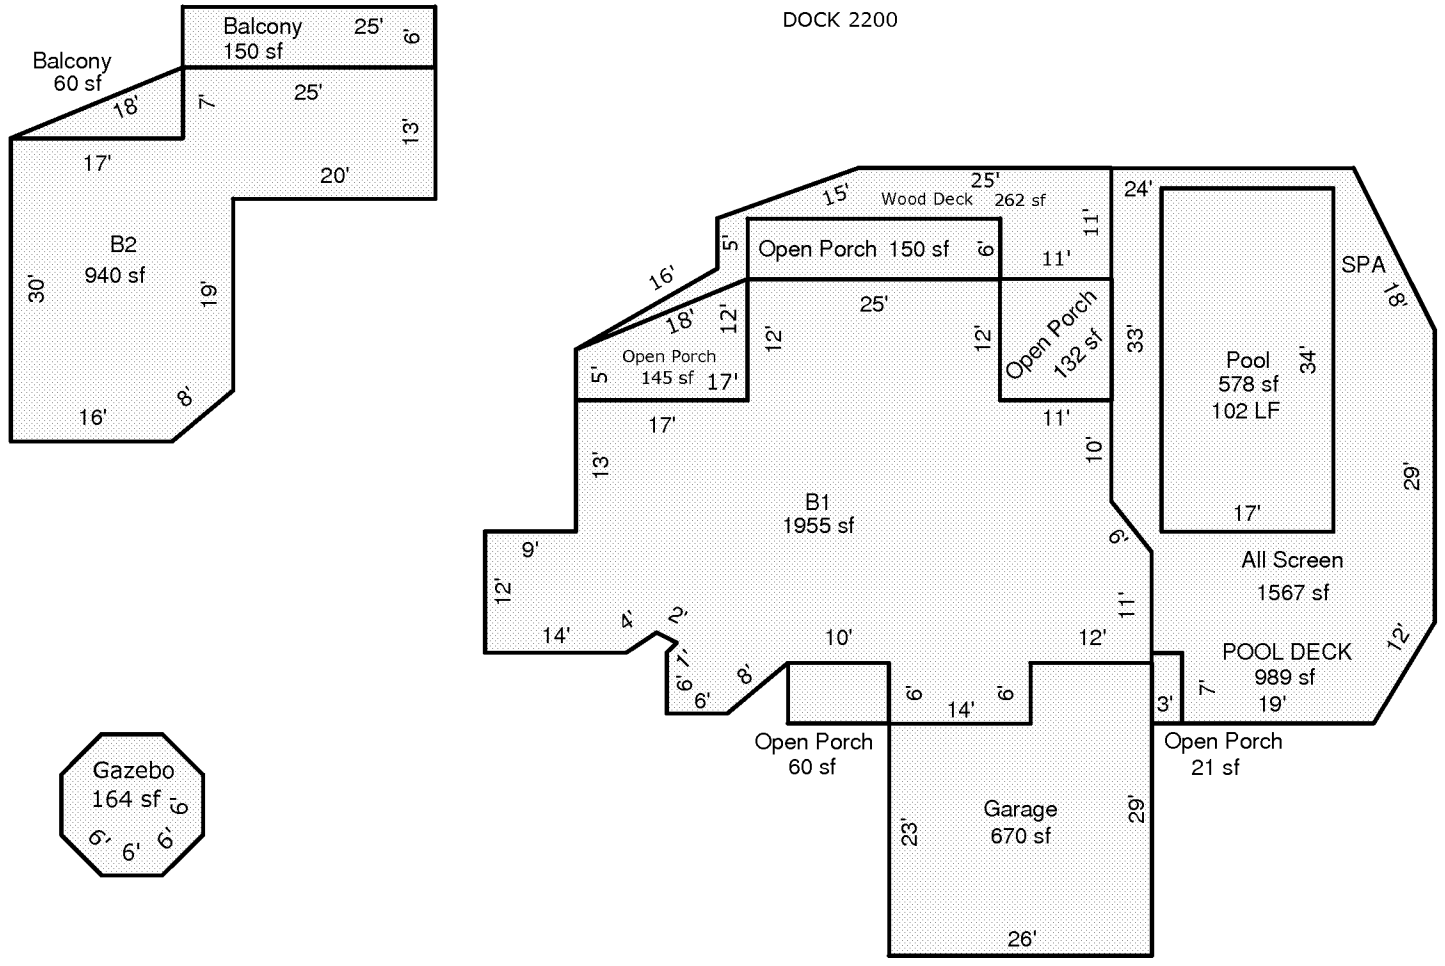

Scale: 1 = 19

AREA CALCULATIONS

AREA CALCULATIONS SUMMARY

Code	Description	Factor	Net Size	Perimeter	Net Totals
B1	B1	1.00	1955	227	1955
B2	B2	1.00	940	155	940
GA	Garage	1.00	670	110	670
OP	Open Porch	1.00	60	32	
	Open Porch	1.00	21	20	
	Open Porch	1.00	132	46	
	Open Porch	1.00	150	62	
	Open Porch	1.00	145	52	507
BC	Balcony	1.00	150	62	
	Balcony	1.00	60	42	
ALSCN	All Screen	1.00	1567	161	1567
GAZEB	Gazebo	1.00	164	47	164
PDECK	POOL DECK	1.00	989	161	989
POOL	Pool	1.00	578	102	578
WDECK	Wood Deck	1.00	262	138	262

Comment Table 1

--	--

Comment Table 2

Comment Table 3

--	--