


SKETCH/AREA TABLE ADDENDUM

DATE 11-10-09

RE # 2459900

SUBJECT	PARCEL ID 24 352551 C 7	CITY COCOA	COUNTY BREVARD	STATE FL	ZIP 32926
	PERMIT # 08BC06220	ADDRESS 3718 CHAMBERS LN UNIT 7			
	MARKET AREA 07	BRANCH OFFICE TITUSVILLE			
	APPRaiser NAME DZC				

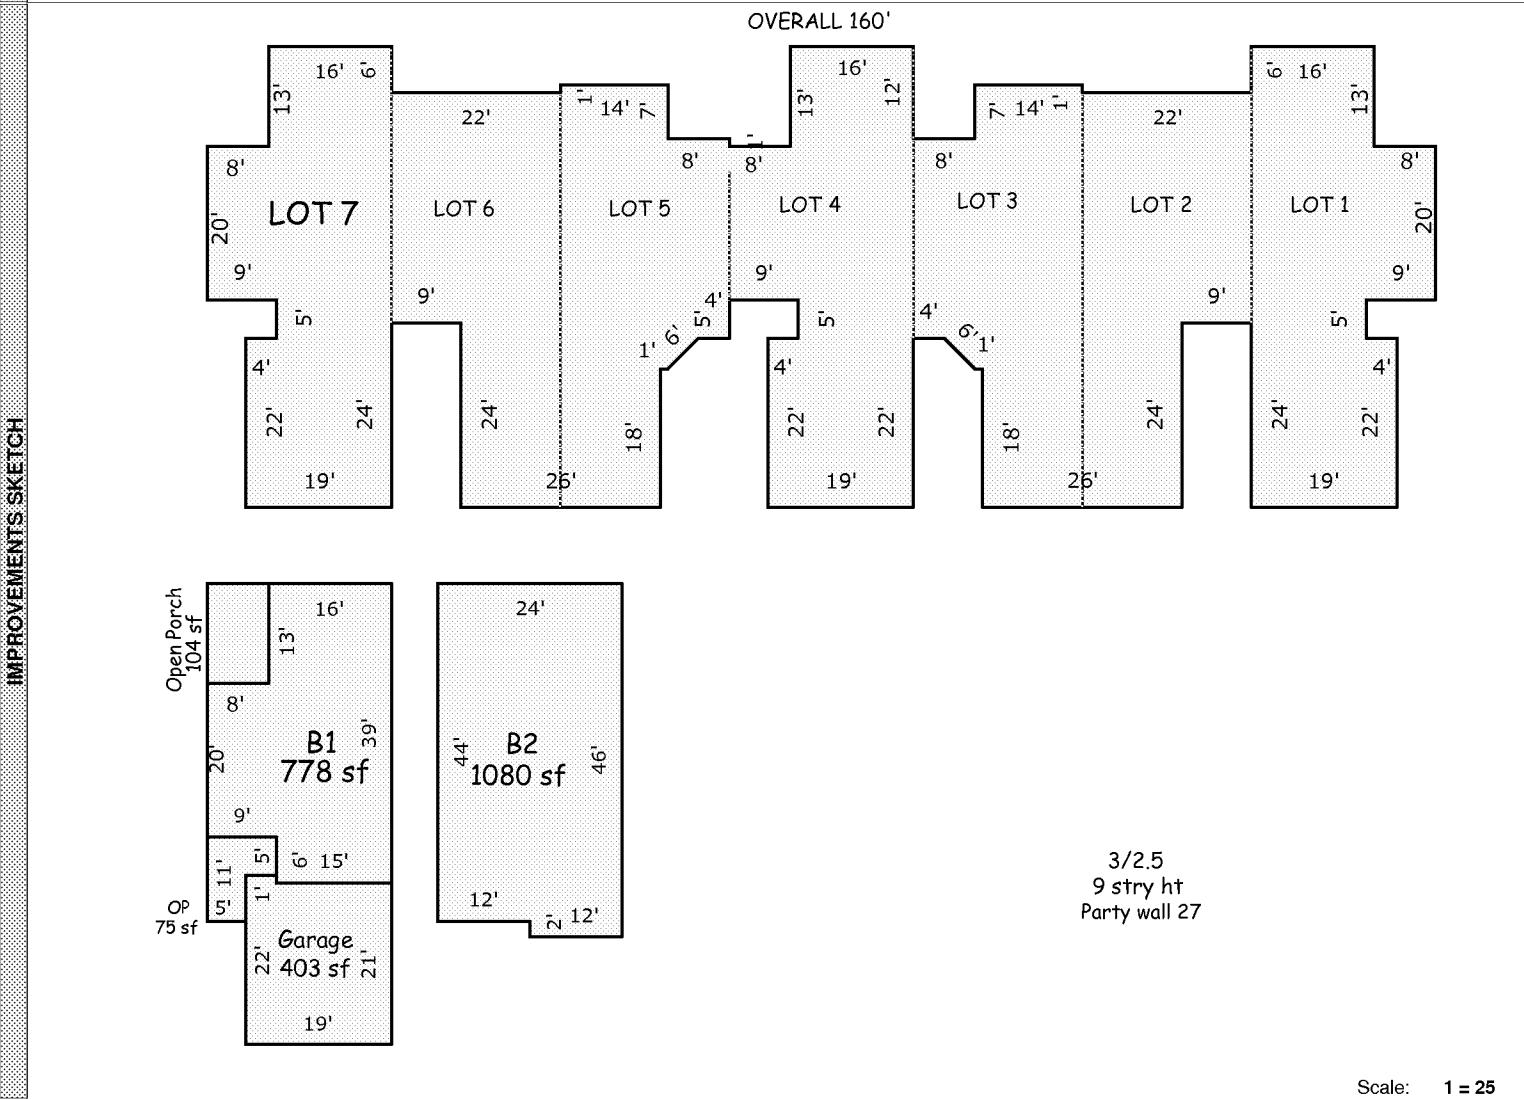

Scale: 1 = 25

AREA CALCULATIONS SUMMARY						Comment Table 1	
Code	Description	Factor	Net Size	Perimeter	Net Totals		
B1	B1	1.00	778	126	778		
B2	B2	1.00	1080	140	1080		
GA	Garage	1.00	403	82	403		
OP	OP	1.00	75	40	75		
	Open Porch	1.00	104	42	179		
						Comment Table 2	Comment Table 3