


SKETCH/AREA TABLE ADDENDUM

Date 6-18-09

RE # 2517235

SUBJECT	Parcel ID 25-37-10-80-108-1			
	City COCOA BEACH	County BREVARD	State FL	Zip 32931
	Permit # RECHECK - CR			
	Market Area 52	Address 301 MINUTEMEN CSWY		
	Appraiser Name SXJ			

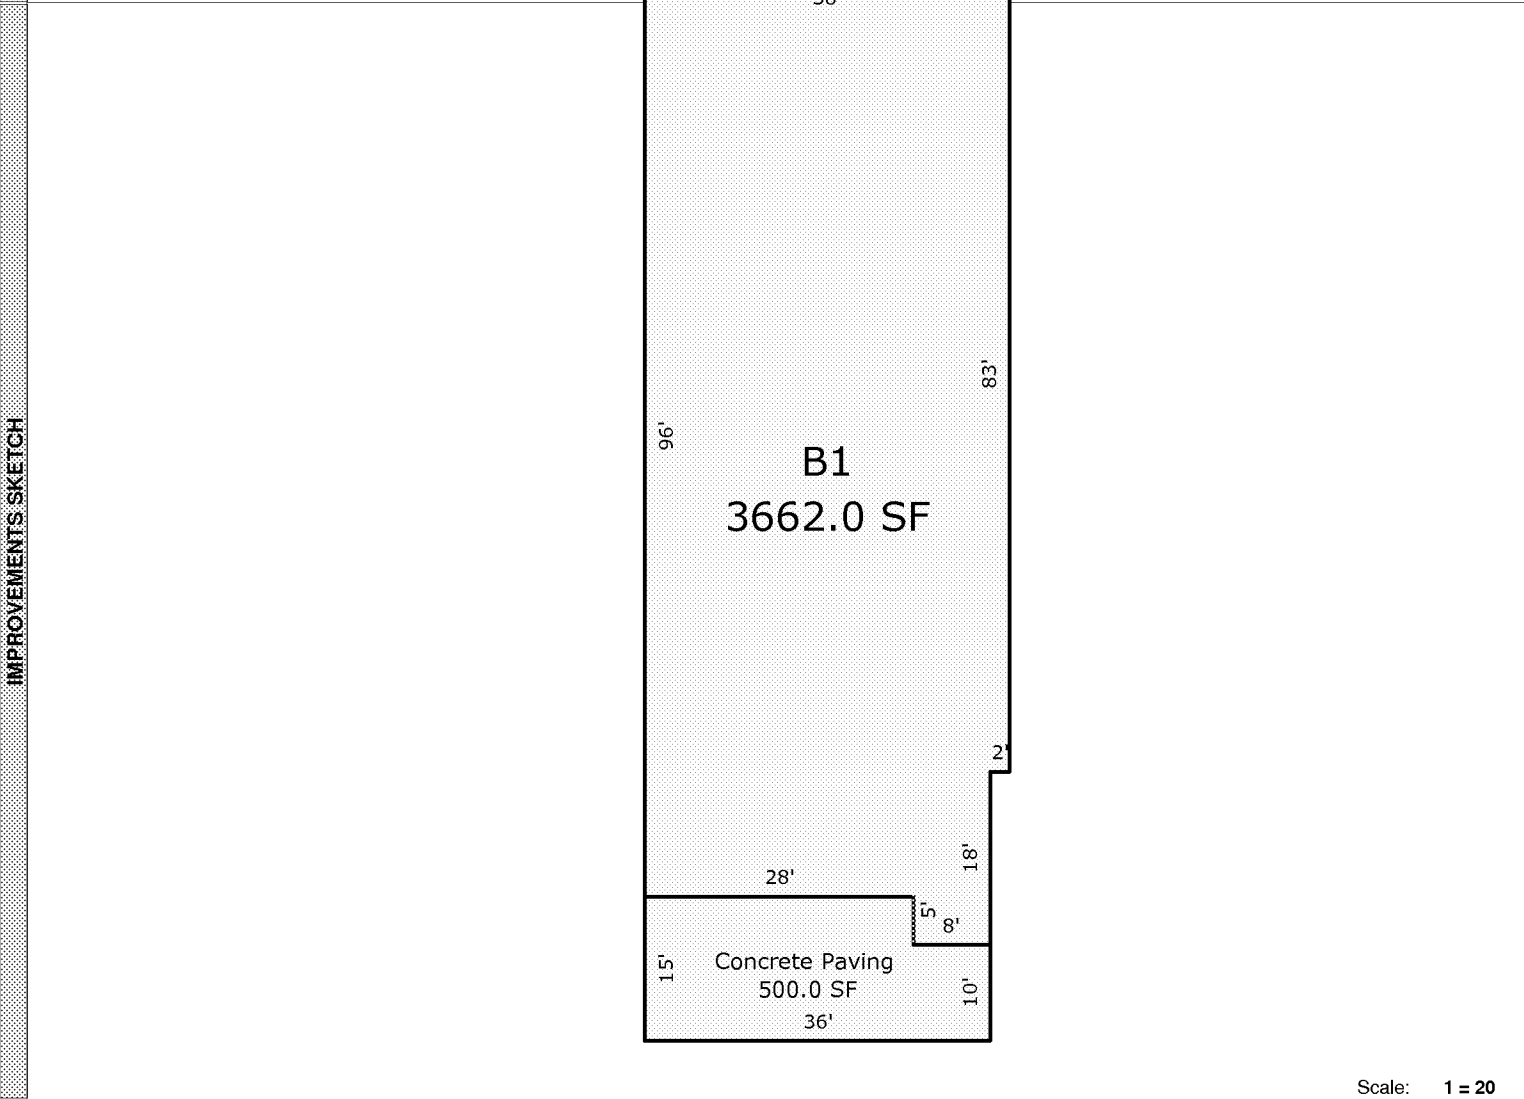

Scale: 1 = 20

AREA CALCULATIONS	AREA CALCULATIONS SUMMARY					
	Code	Description	Factor	Net Size	Perimeter	Net Totals
	B1	B1	1.00	3662.0	278.0	3662.0
PAVCO	Concrete Paving	1.00	500.0	102.0	500.0	
			Comment Table 1			
			Comment Table 2		Comment Table 3	