


SKETCH/AREA TABLE ADDENDUM

SUBJECT	PARCEL ID 2524425		
	CITY	STATE	ZIP
	PERMIT # 9/6/11		
	MARKET AREA		
	APPRAISER NAME GLG		

IMPROVEMENTS SKETCH

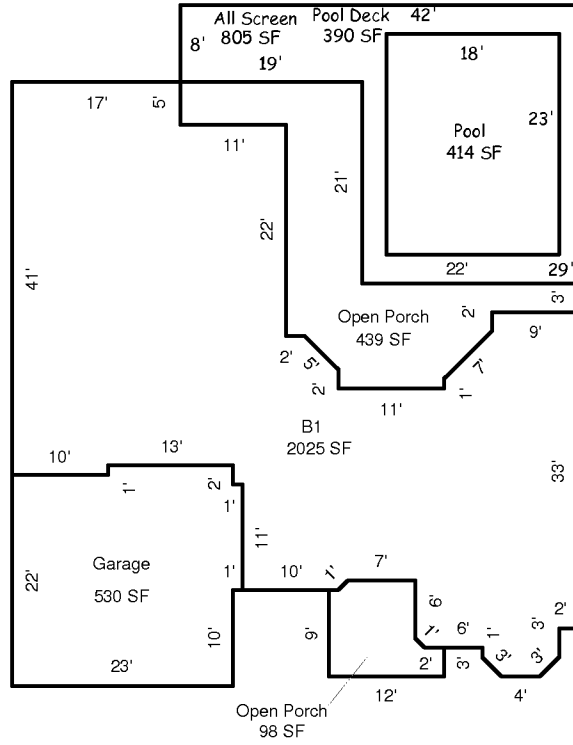

DRAWN: GNL 5-17-00

Scale: 1" = 12'

AREA CALCULATIONS

AREA CALCULATIONS SUMMARY

Code	Description	Factor	Net Size	Perimeter	Net Totals
B1	B1	1.00	2025	254	2025
GA	Garage	1.00	530	94	530
OP	Open Porch	1.00	98	43	
	Open Porch	1.00	439	142	537
ALSCN	All Screen	1.00	805	141	805
PDECK	Pool Deck	1.00	390	141	390
POOL	Pool	1.00	414	82	414
