


SKETCH/AREA TABLE ADDENDUM

DATE 25 MAR. 2010

RE # 2524636

SUBJECT	PARCEL ID 25 362127 3	CITY ROCKLEDGE	COUNTY BREVARD	STATE FL	ZIP 32955
	PERMIT # NONE				
	MARKET AREA 08	ADDRESS 1204 HIDDEN HAMMOCK CT.			
	APPRAISER NAME WHS	BRANCH OFFICE TITUSVILLE			

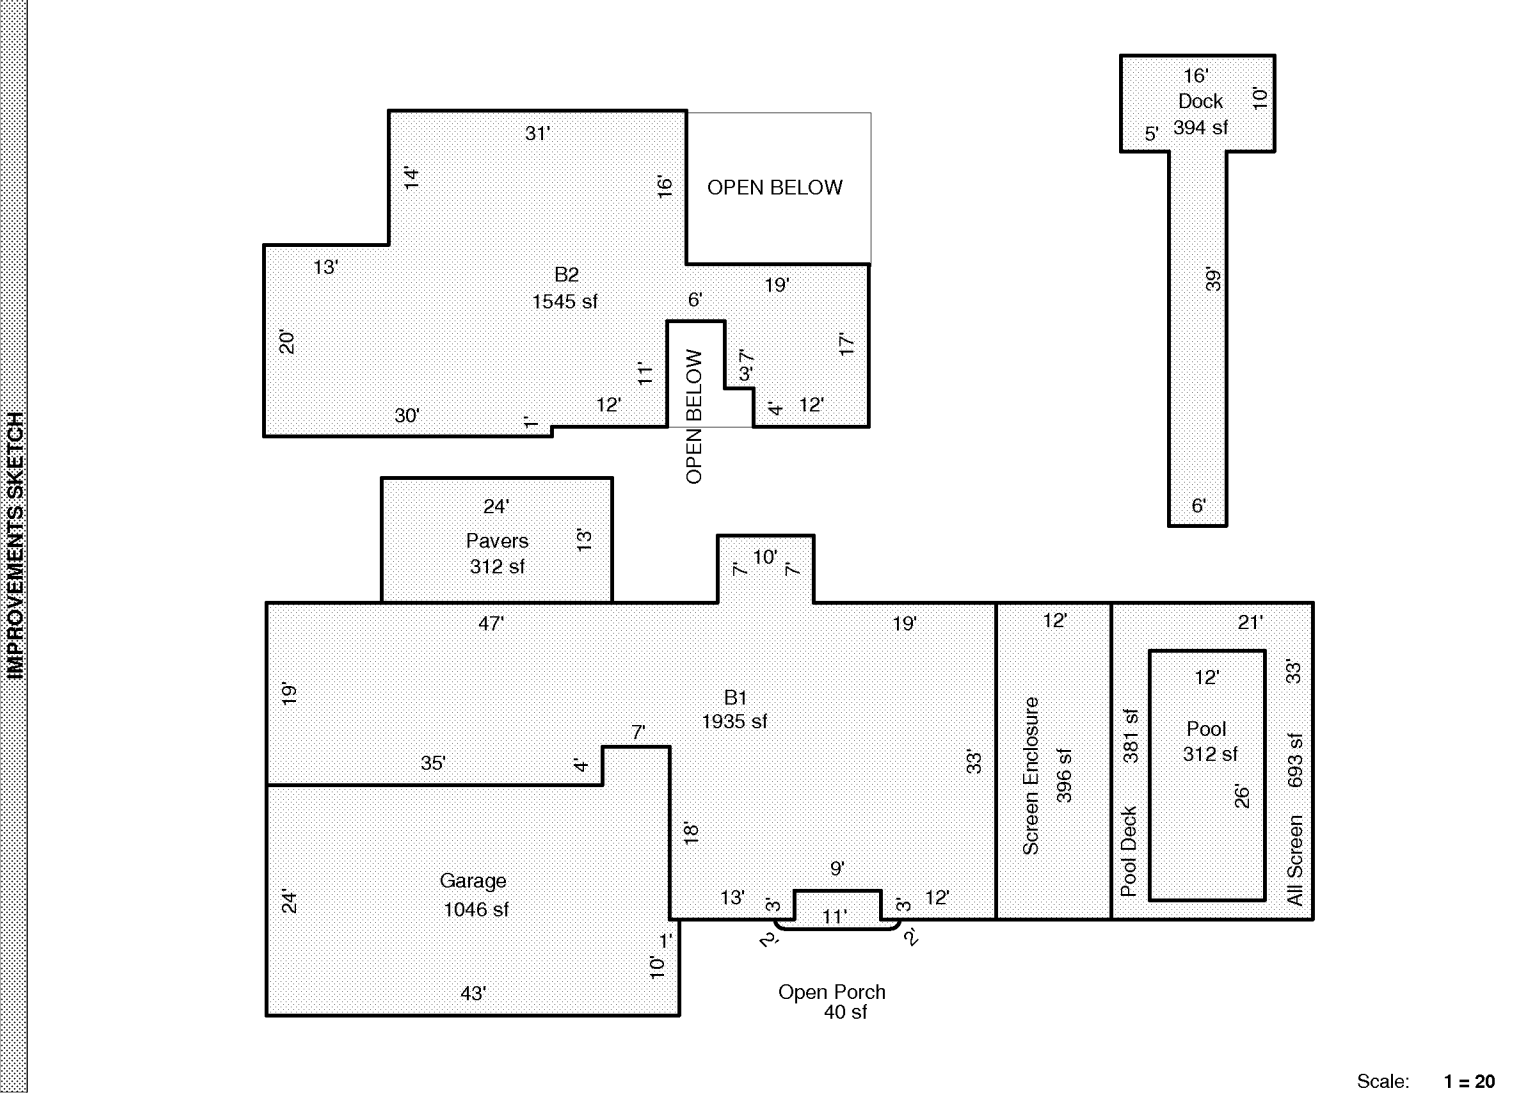

Scale: 1 = 20

AREA CALCULATIONS SUMMARY					
Code	Description	Factor	Net Size	Perimeter	Net Totals
B1	B1	1.00	1935	246	1935
B2	B2	1.00	1545	216	1545
GA	Garage	1.00	1046	142	1046
OP	Open Porch	1.00	40	33	40
ALSCN	All Screen	1.00	693	108	693
DOCK	Dock	1.00	394	130	394
PAVST	Pavers	1.00	312	74	312
PDECK	Pool Deck	1.00	381	108	381
POOL	Pool	1.00	312	76	312
SCREN	Screen Enclosure	1.00	396	90	396