


SKETCH/AREA TABLE ADDENDUM

RE # 2536679

SUBJECT	PARCEL ID 2536679	COUNTY BREVARD	STATE FL	ZIP 32955
	CITY ROCKLEDGE			
	PERMIT # 9-15-11			
	MARKET AREA 09	ADDRESS 3818 IMPERATA DR		
	APPRAISER NAME DZC			

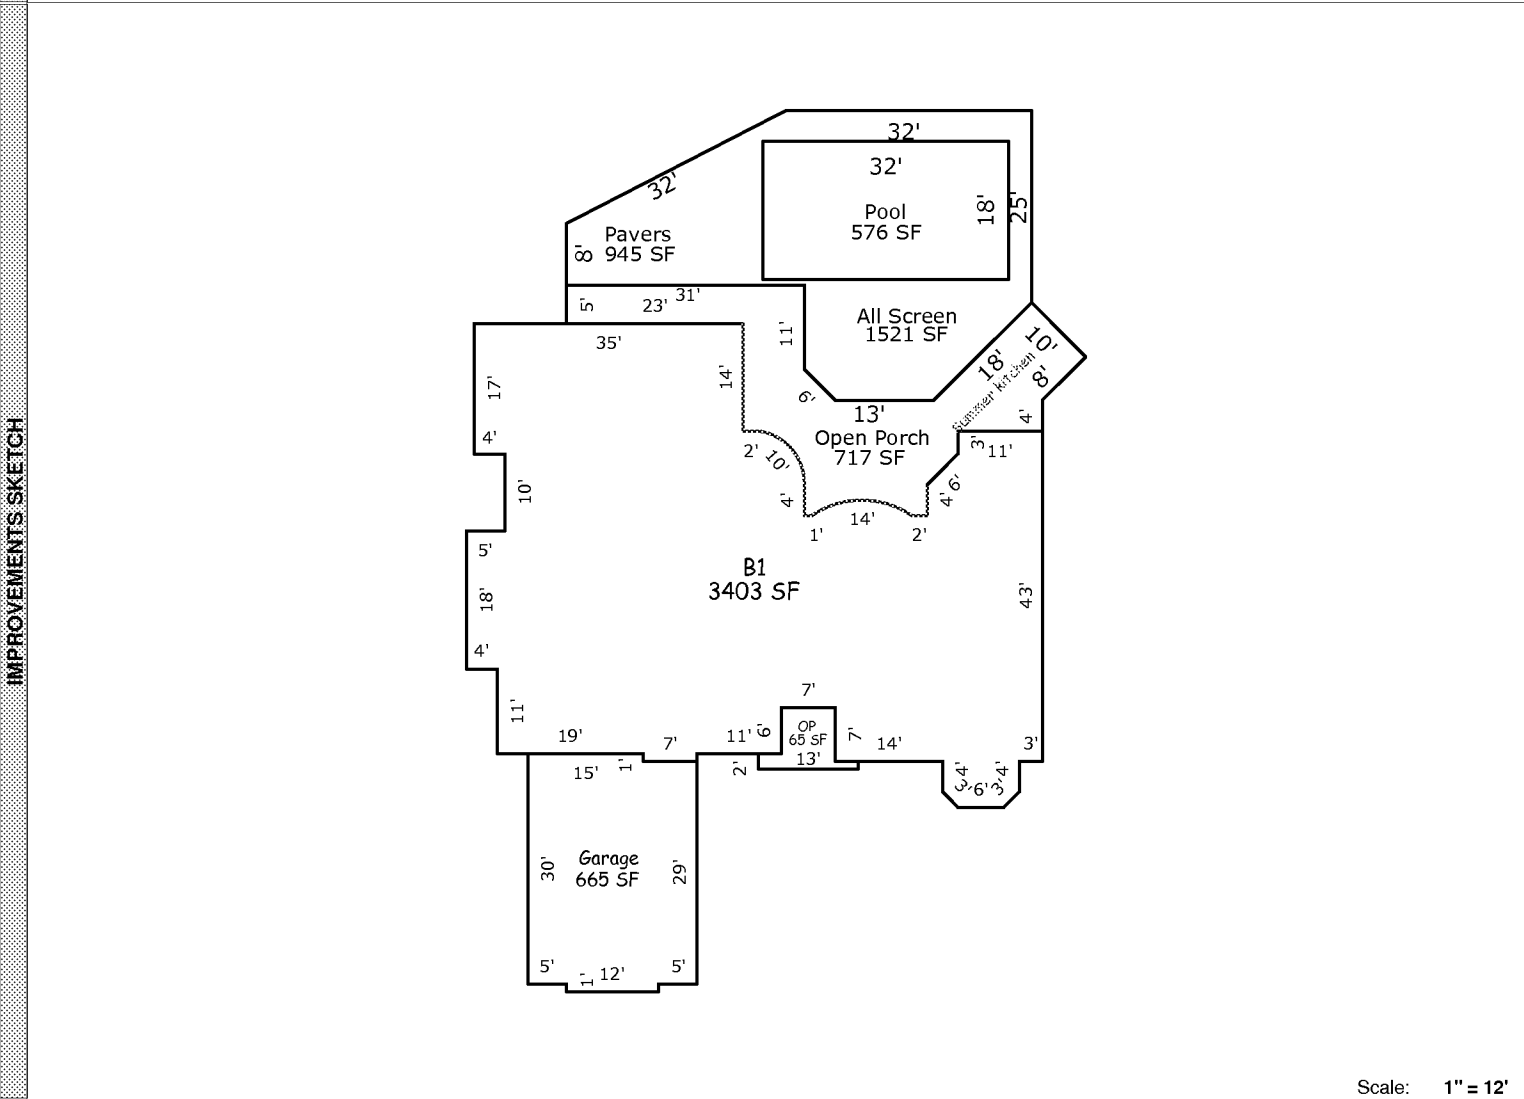

Scale: 1" = 12'

AREA CALCULATIONS SUMMARY						Comment Table 1	
Code	Description	Factor	Net Size	Perimeter	Net Totals		
B1	B1	1.00	3403	313	3403		
GA	Garage	1.00	665	106	665		
OP	OP	1.00	65	42			
	Open Porch	1.00	717	199	782		
ALSCN	All Screen	1.00	1521	176	1521		
PAVST	Pavers	1.00	945	176	945		
POOL	Pool	1.00	576	100	576		
						Comment Table 2	Comment Table 3