


# SKETCH/AREA TABLE ADDENDUM

File No 2602266

SUBJECT	Property Address <b>26-36-12-53-8-13</b>	City	County <b>BREVARD</b>	State <b>FL</b>	Zip
	Owner				
	Client	Client Address <b>709 MYRTLEWOOD LA</b>			
	Appraiser Name <b>JCT</b>	Inspection Date <b>VIERA</b>			

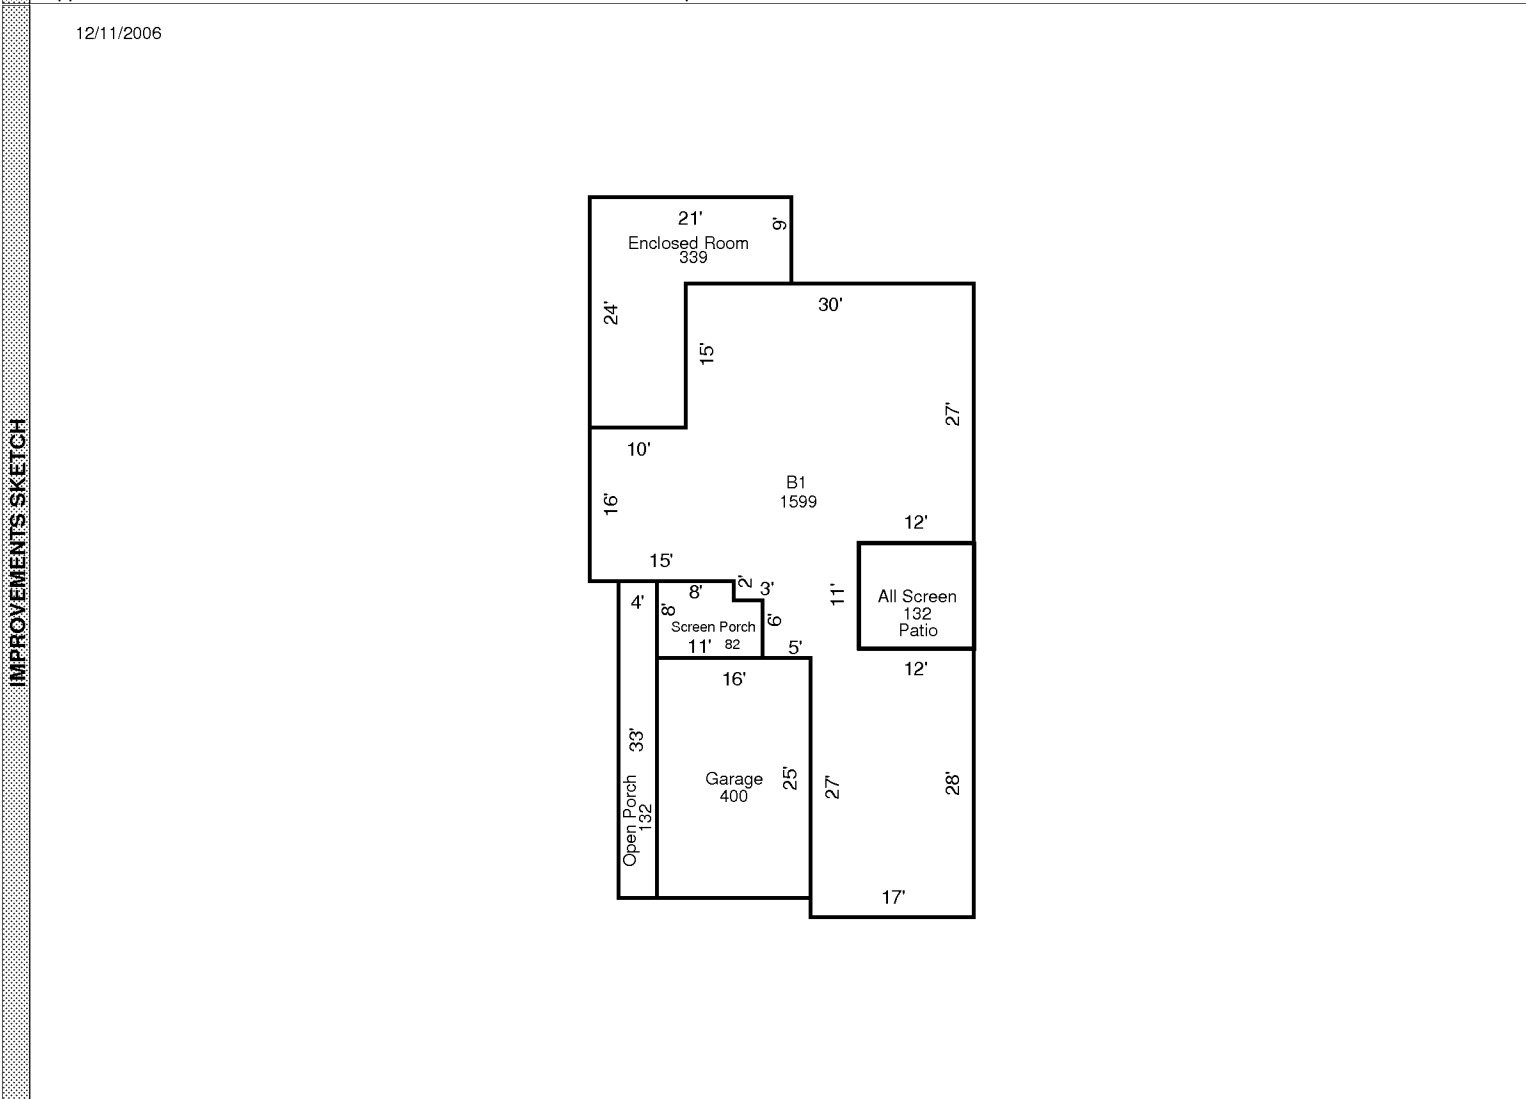

AREA CALCULATIONS SUMMARY						Comment Table 1	
Code	Description	Factor	Net Size	Perimeter	Net Totals		
B1	B1	1.00	1599	236	1599		
GA	Garage	1.00	400	82	400		
OP	Open Porch	1.00	132	74	132		
PT	Patio	1.00	132	46	132		
SP	Screen Porch	1.00	82	38	82		
ALSCN	All Screen	1.00	132	46	132		
ENCLR	Enclosed Room	1.00	339	90	339		

Comment Table 2	Comment Table 3