


SKETCH/AREA TABLE ADDENDUM

SUBJECT	PARCEL ID 2605275		
	CITY	STATE	ZIP
	PERMIT # 8/18/2011		
	MARKET AREA		
	APPRAISER NAME AEB		

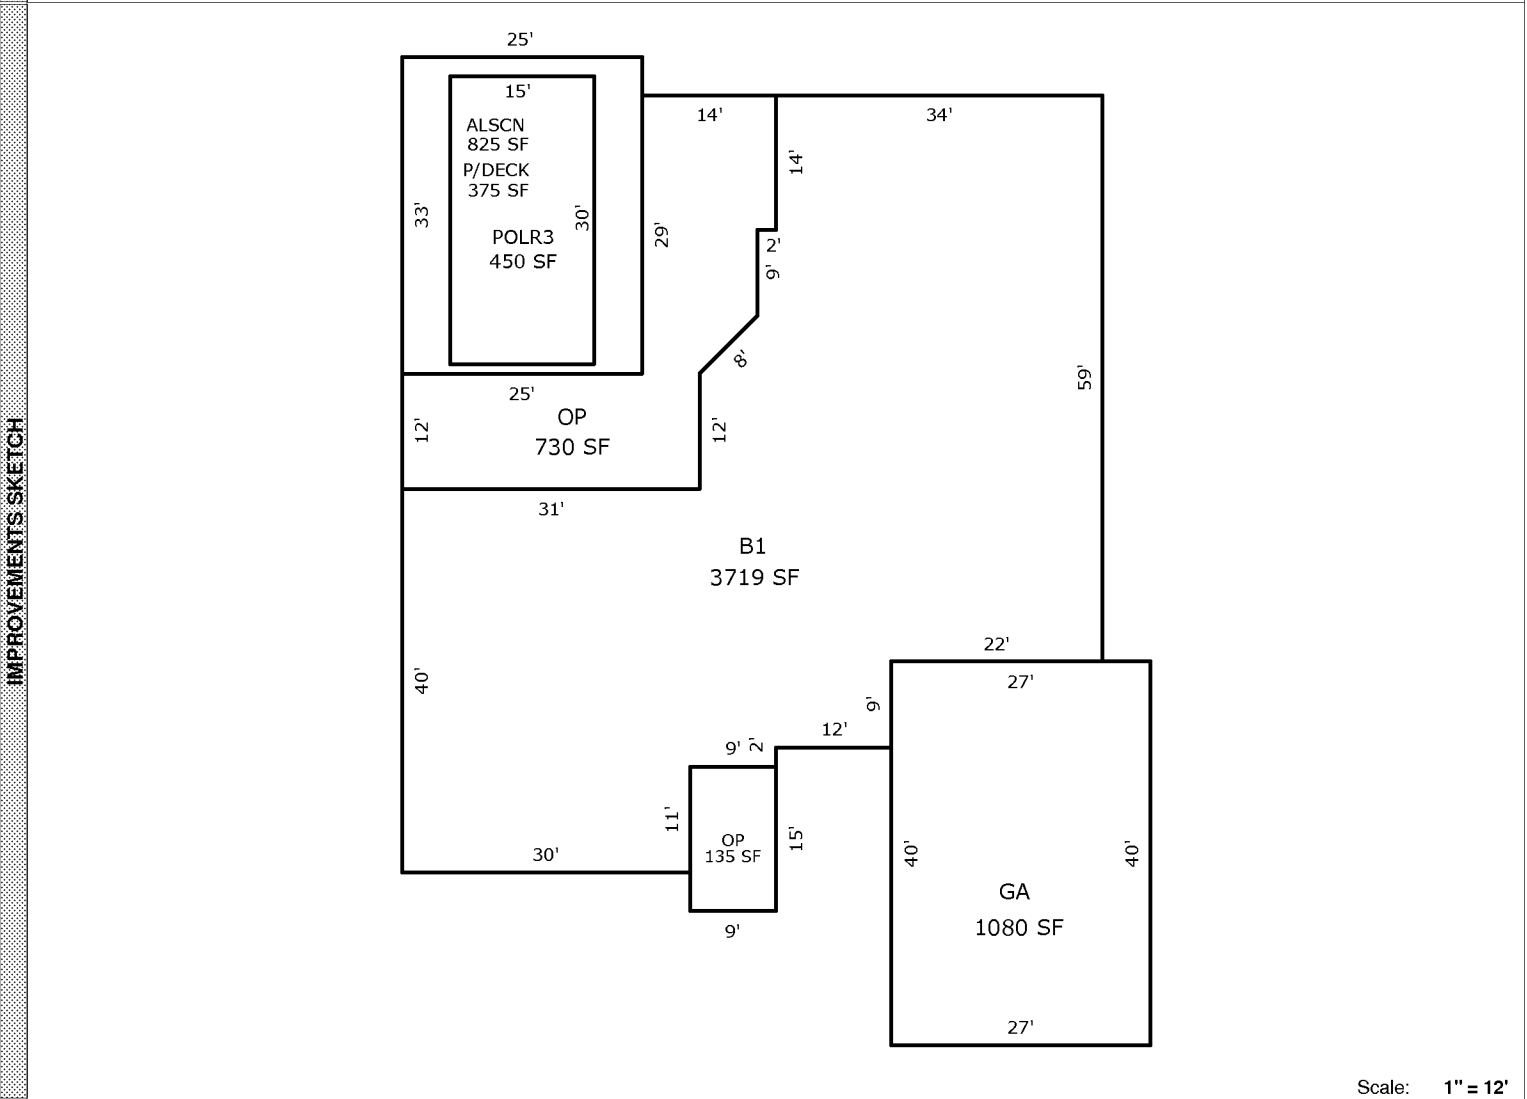

Scale: 1" = 12'

AREA CALCULATIONS

AREA CALCULATIONS SUMMARY					
Code	Description	Factor	Net Size	Perimeter	Net Totals
B1	B1	1.00	3719	304	3719
GA	GA	1.00	1080	134	1080
OP	OP	1.00	135	48	
	OP	1.00	730	156	865
ALSCN	ALSCN	1.00	825	116	825
PDECK	P/DECK	1.00	375	116	375
POOL	POLR3	1.00	450	90	450

Comment Table 1	
Comment Table 2	Comment Table 3