


SKETCH/AREA TABLE ADDENDUM

SUBJECT	PARCEL ID 2606424		
	CITY	STATE	ZIP
	PERMIT # 8/16/2011		
	MARKET AREA		
	APPRAISER NAME MEH		

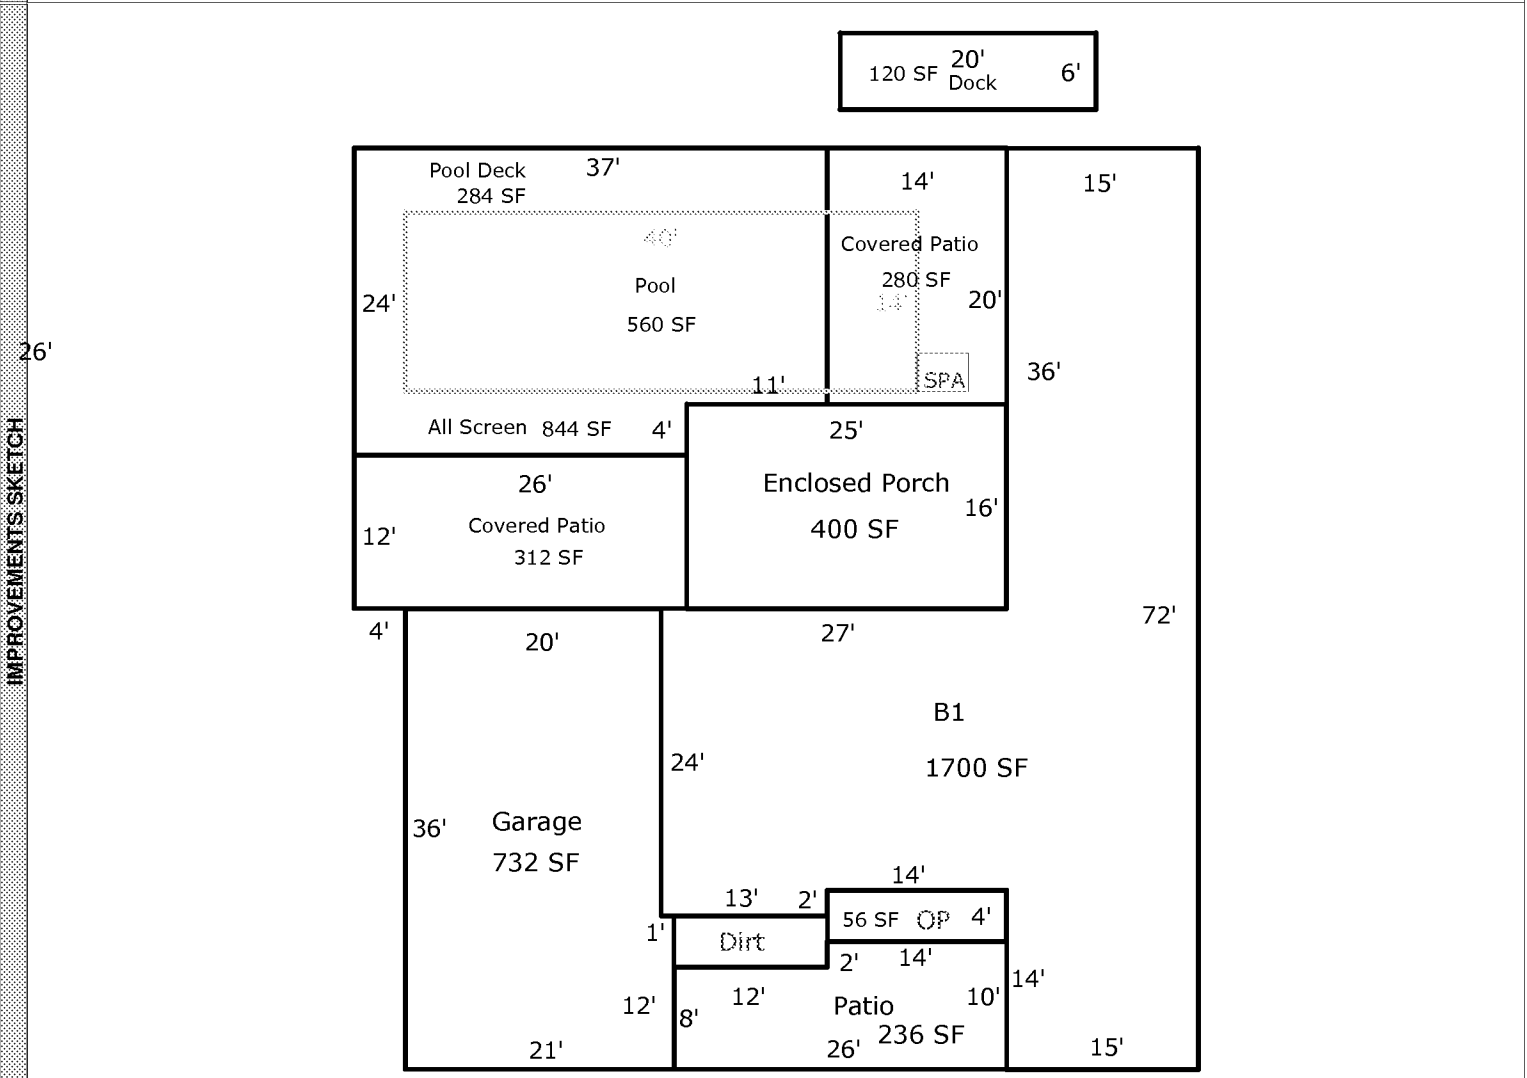

Scale: 1" = 12'

AREA CALCULATIONS	AREA CALCULATIONS SUMMARY						Comment Table 1	
AREA CALCULATIONS	Code	Description	Factor	Net Size	Perimeter	Net Totals		
AREA CALCULATIONS	B1	B1	1.00	1700	232	1700		
AREA CALCULATIONS	GA	Garage	1.00	732	114	732		
AREA CALCULATIONS	EP	Enclosed Porch	1.00	400	82	400		
AREA CALCULATIONS	OP	Open Porch	1.00	56	36	56		
AREA CALCULATIONS	ALSCN	All Screen	1.00	844	122	844		
AREA CALCULATIONS	CVPRT	Covered Patio	1.00	312	76	312		
AREA CALCULATIONS		Covered Patio	1.00	280	68	592		
AREA CALCULATIONS	DOCK	Dock	1.00	120	52	120		
AREA CALCULATIONS	PATIO	Patio	1.00	236	72	236		
AREA CALCULATIONS	PDECK	Pool Deck	1.00	284	122	284		
AREA CALCULATIONS	POOL	Pool	1.00	560	108	560		
AREA CALCULATIONS							Comment Table 2	Comment Table 3
AREA CALCULATIONS								