

SKETCH/AREA TABLE ADDENDUM


Date 7-15-09

RE # 2700327

SUBJECT

Parcel ID	27 360200 6		
City	MELBOURNE	County	BREVARD
		State	FL
Permit #	NONE		
Market Area	10	Address	3660 TURTLE MOUND RD
Appraiser Name	MAB	Branch Office	VIERA

IMPROVEMENTS SKETCH

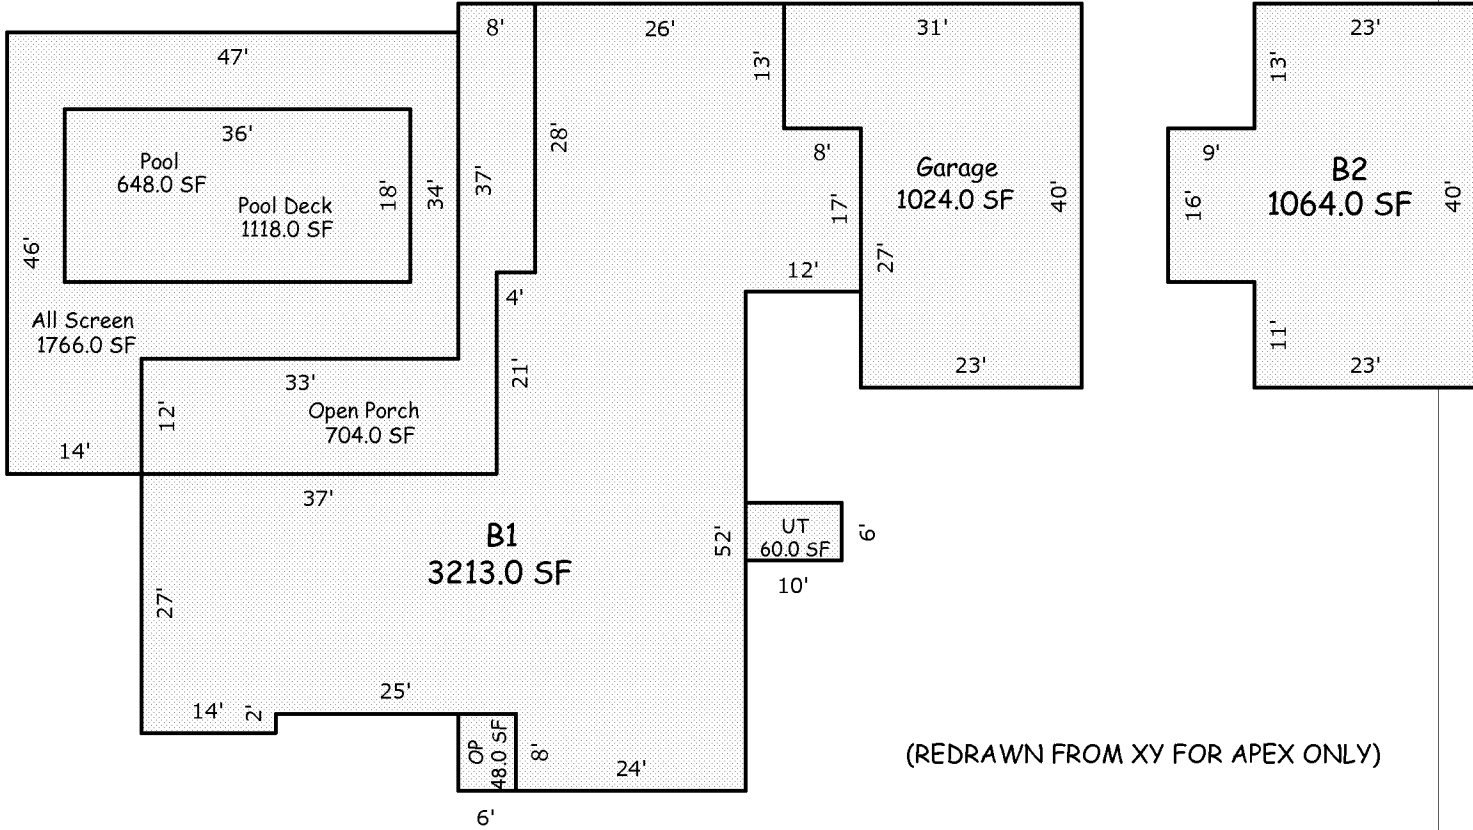

Scale: 1 = 20

AREA CALCULATIONS

AREA CALCULATIONS SUMMARY

Code	Description	Factor	Net Size	Perimeter	Net Totals
B1	B1	1.00	3213.0	318.0	3213.0
B2	B2	1.00	1064.0	144.0	1064.0
GA	Garage	1.00	1024.0	142.0	1024.0
OP	OP	1.00	48.0	28.0	
	Open Porch	1.00	704.0	180.0	752.0
UT	UT	1.00	60.0	32.0	60.0
ALSCN	All Screen	1.00	1766.0	186.0	1766.0
PDECK	Pool Deck	1.00	1118.0	186.0	1118.0
POOL	Pool	1.00	648.0	108.0	648.0

Comment Table 1

--	--

Comment Table 2

Comment Table 3

--	--